



CONSTRUCTION NOTE:
CENTER CORNER BETWEEN THE
LINES OF ENTRY CABLE &
GARAGE CABLE.

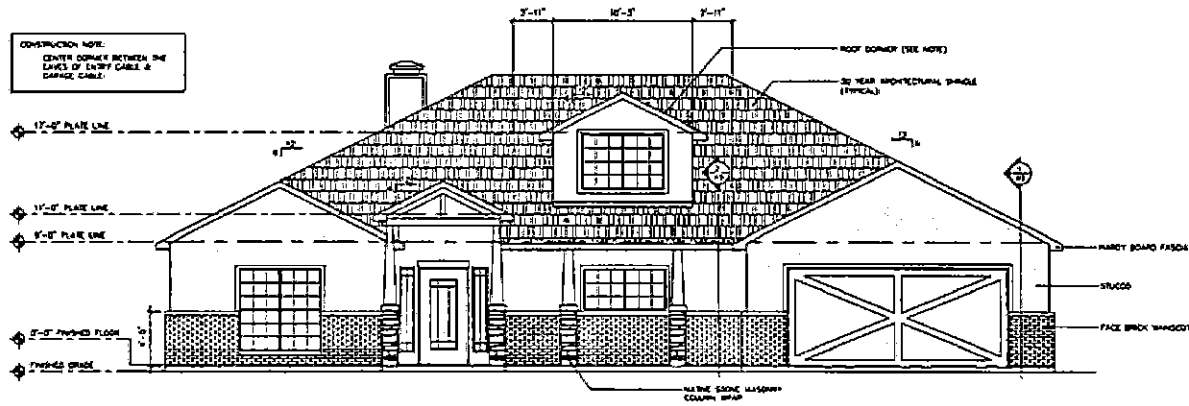

1 FRONT ELEVATION - GALVAN RESIDENCE
1/4" = 1'-0"

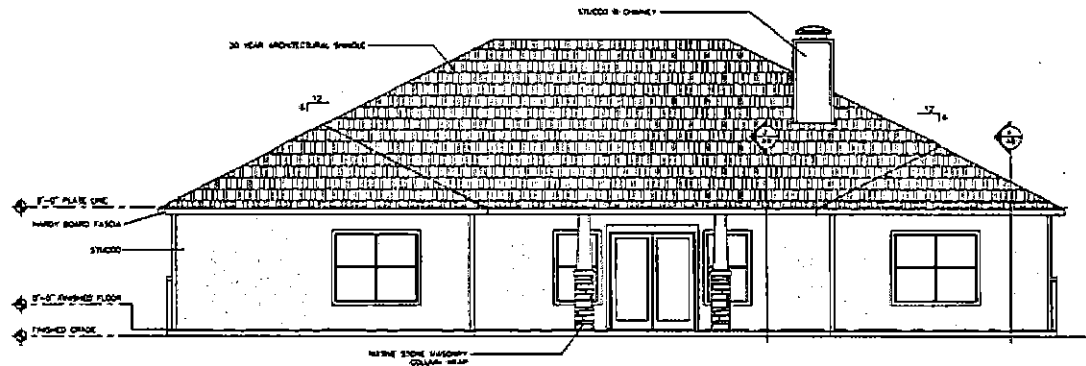

2 REAR ELEVATION - GALVAN RESIDENCE
1/4" = 1'-0"


GALVAN
5PI
1221-18

INGRAM ARCHITECTS, LLC
1050 WEST PEBBLE ROAD, STE 200C
MURFREESBORO, TN 37053
PHONE (817) 616-3376


PROJECT 1221-18
GALVAN, NEW RESIDENCE
2808 SARAH JANE LANE
FORT WORTH, TEXAS

12.21.2018

SHEET NUMBER
A4
OF 39 SHEETS

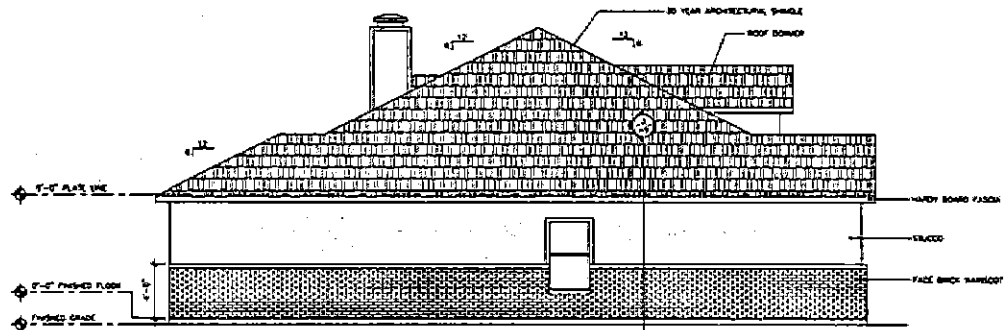

3 LEFT ELEVATION - GALVAN RESIDENCE
1/4" = 1'-0"

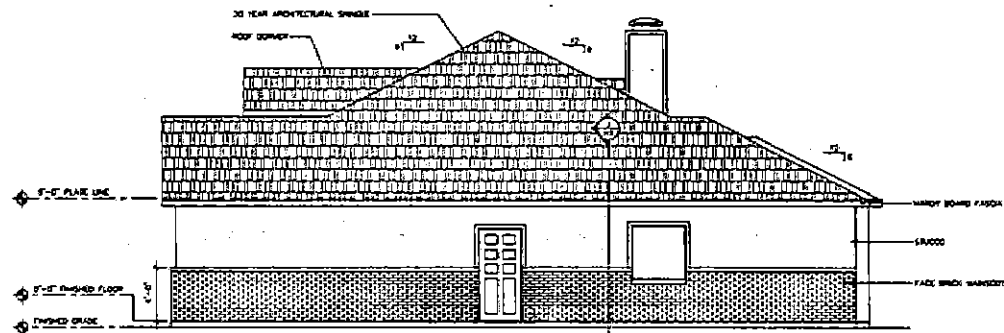

4 RIGHT ELEVATION - GALVAN RESIDENCE
1/4" = 1'-0"


GALVAN
JPI
1221-18

INGRAM ARCHITECTS, LLC
1058 WEST PEGGYE ROAD, STE. 2000
DALLAS, TX 75241
PHONE (817) 616-3376

PROJECT 1221-18
GALVAN NEW RESIDENCE
2808 SARAH JANE LANE
FORT WORTH TEXAS

12.21.2018

SHEET NUMBER
A5
OF 45 SHEETS

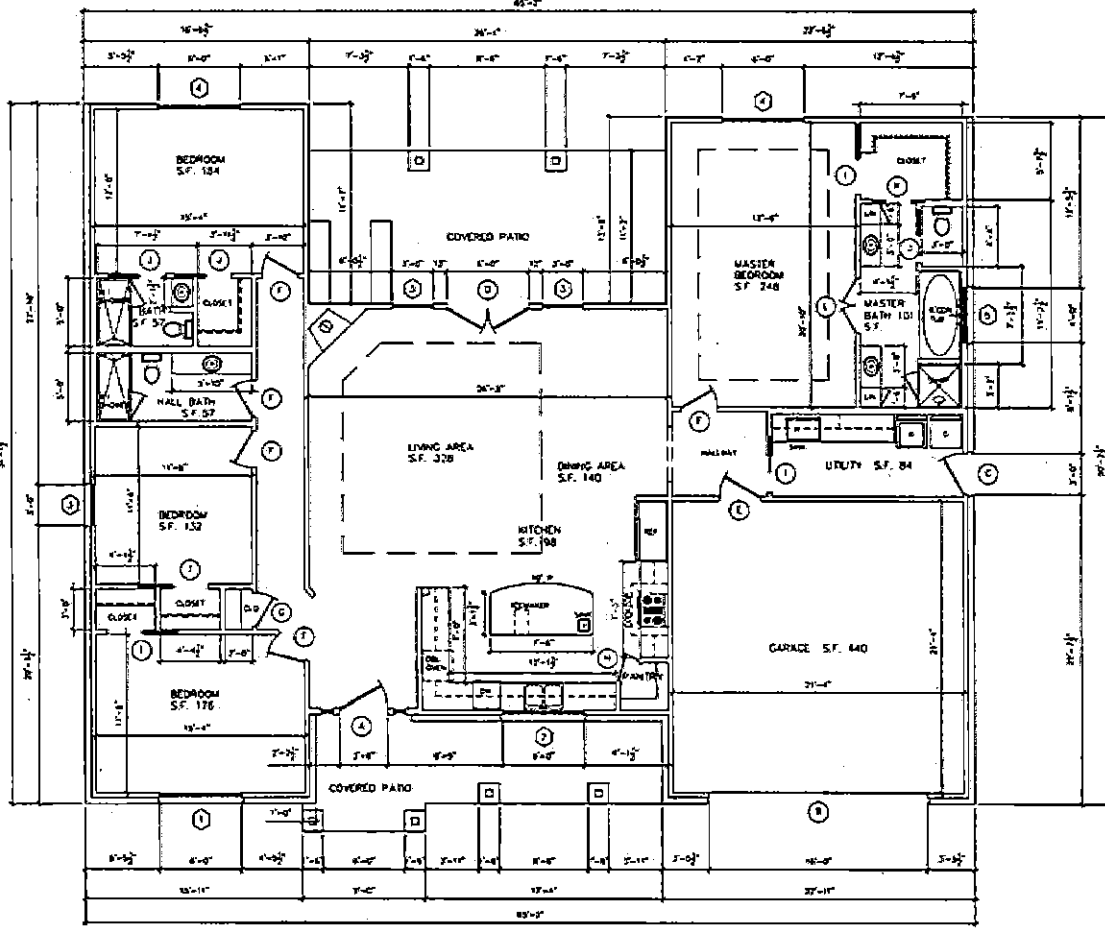

FLOOR PLAN - GALVAN RESIDENCE
1/4" = 1'-0"
2,781 SQUARE FEET

WINDOW SCHEDULE							
WINDOW	FRAME	U	SHGC	REMARKS			
MARK	SIZE (NOM)	MATL	TYPE	MATL	VALUE	SHGC	
1	10'-0" x 6'-0"	WHTL	WHTL	WHTL	25	25	HEAD HEIGHT @ 7'-0" A.F.T.
2	10'-0" x 2'-0"	WHTL	WHTL	WHTL	25	25	HEAD HEIGHT @ 7'-0" A.F.T.
3	3'-0" x 5'-0"	WHTL	WHTL	WHTL	25	25	HEAD HEIGHT @ 7'-0" A.F.T.
4	10'-0" x 3'-0"	WHTL	WHTL	WHTL	25	25	HEAD HEIGHT @ 7'-0" A.F.T.
5	4'-0" x 6'-0"	WHTL	WHTL	WHTL	25	25	FIXED GLAZING/PANORAMA FIXED GLAZING/PANORAMA

DOOR SCHEDULE					
DOOR #	DOOR LOCATION	DOOR SIZE	INTERNAL		NOTES
			DOOR	FRAME	
1	ENTRY DOOR	3'-6" x 7'-0" x 1 3/8"	HC METAL	METAL	CUSTOM METAL ENTRY DOOR W/SHOULDER
2	SECTIONAL GARAGE DOOR	12'-0" x 7'-0" x 1"	190	WOOD	OVERHEAD DOOR/SECTION F.B.D.
3	UTILITY DOOR	3'-0" x 8'-0" x 1 3/8"	HC METAL	WOOD	INSULATED LEAF/SECTION T.B.D.
4	BACK DOOR	6'-0" x 8'-0" x 1 3/8"	HC METAL	WOOD	FRENCH DR. BOTH LEAVES ACTIVE, INSULATED
5	GARAGE DOOR	3'-0" x 8'-0" x 1 3/8"	HC METAL	WOOD	INSULATED LEAF/SECTION T.B.D.
6	BEDRM./BATH DOOR	7'-0" x 8'-0" x 1 3/8"	HC WOOD	WOOD	LOCK SET, LEVER HANDLE
7	LINEN CLO. DOOR	3'-0" x 6'-0" x 1 3/8"	HC WOOD	WOOD	PASSAGE SET LEVER HANDLE
8	PANTRY DOOR	7'-0" x 8'-0" x 1 3/8"	HC WOOD	WOOD	PASSAGE SET LEVER HANDLE
9	CLOSET/UTILITY RM. DOOR	7'-0" x 8'-0" x 1 3/8"	HC WOOD	WOOD	POCKET DOOR
10	CLOSET/BATH RM. DOOR	7'-0" x 8'-0" x 1 3/8"	HC WOOD	WOOD	POCKET DOOR
11	CLOSET/BATH RM. DOOR	10'-0" x 8'-0" x 1 3/8"	HC WOOD	WOOD	POCKET DOORS
12	HALLWAY BATH DOOR	6'-0" x 8'-0" x 1 3/8"	HC WOOD	WOOD	PASSAGE SET LEVER HANDLE