



01 NORTH ELEVATION

SCALE: 1/4"=1'-0"

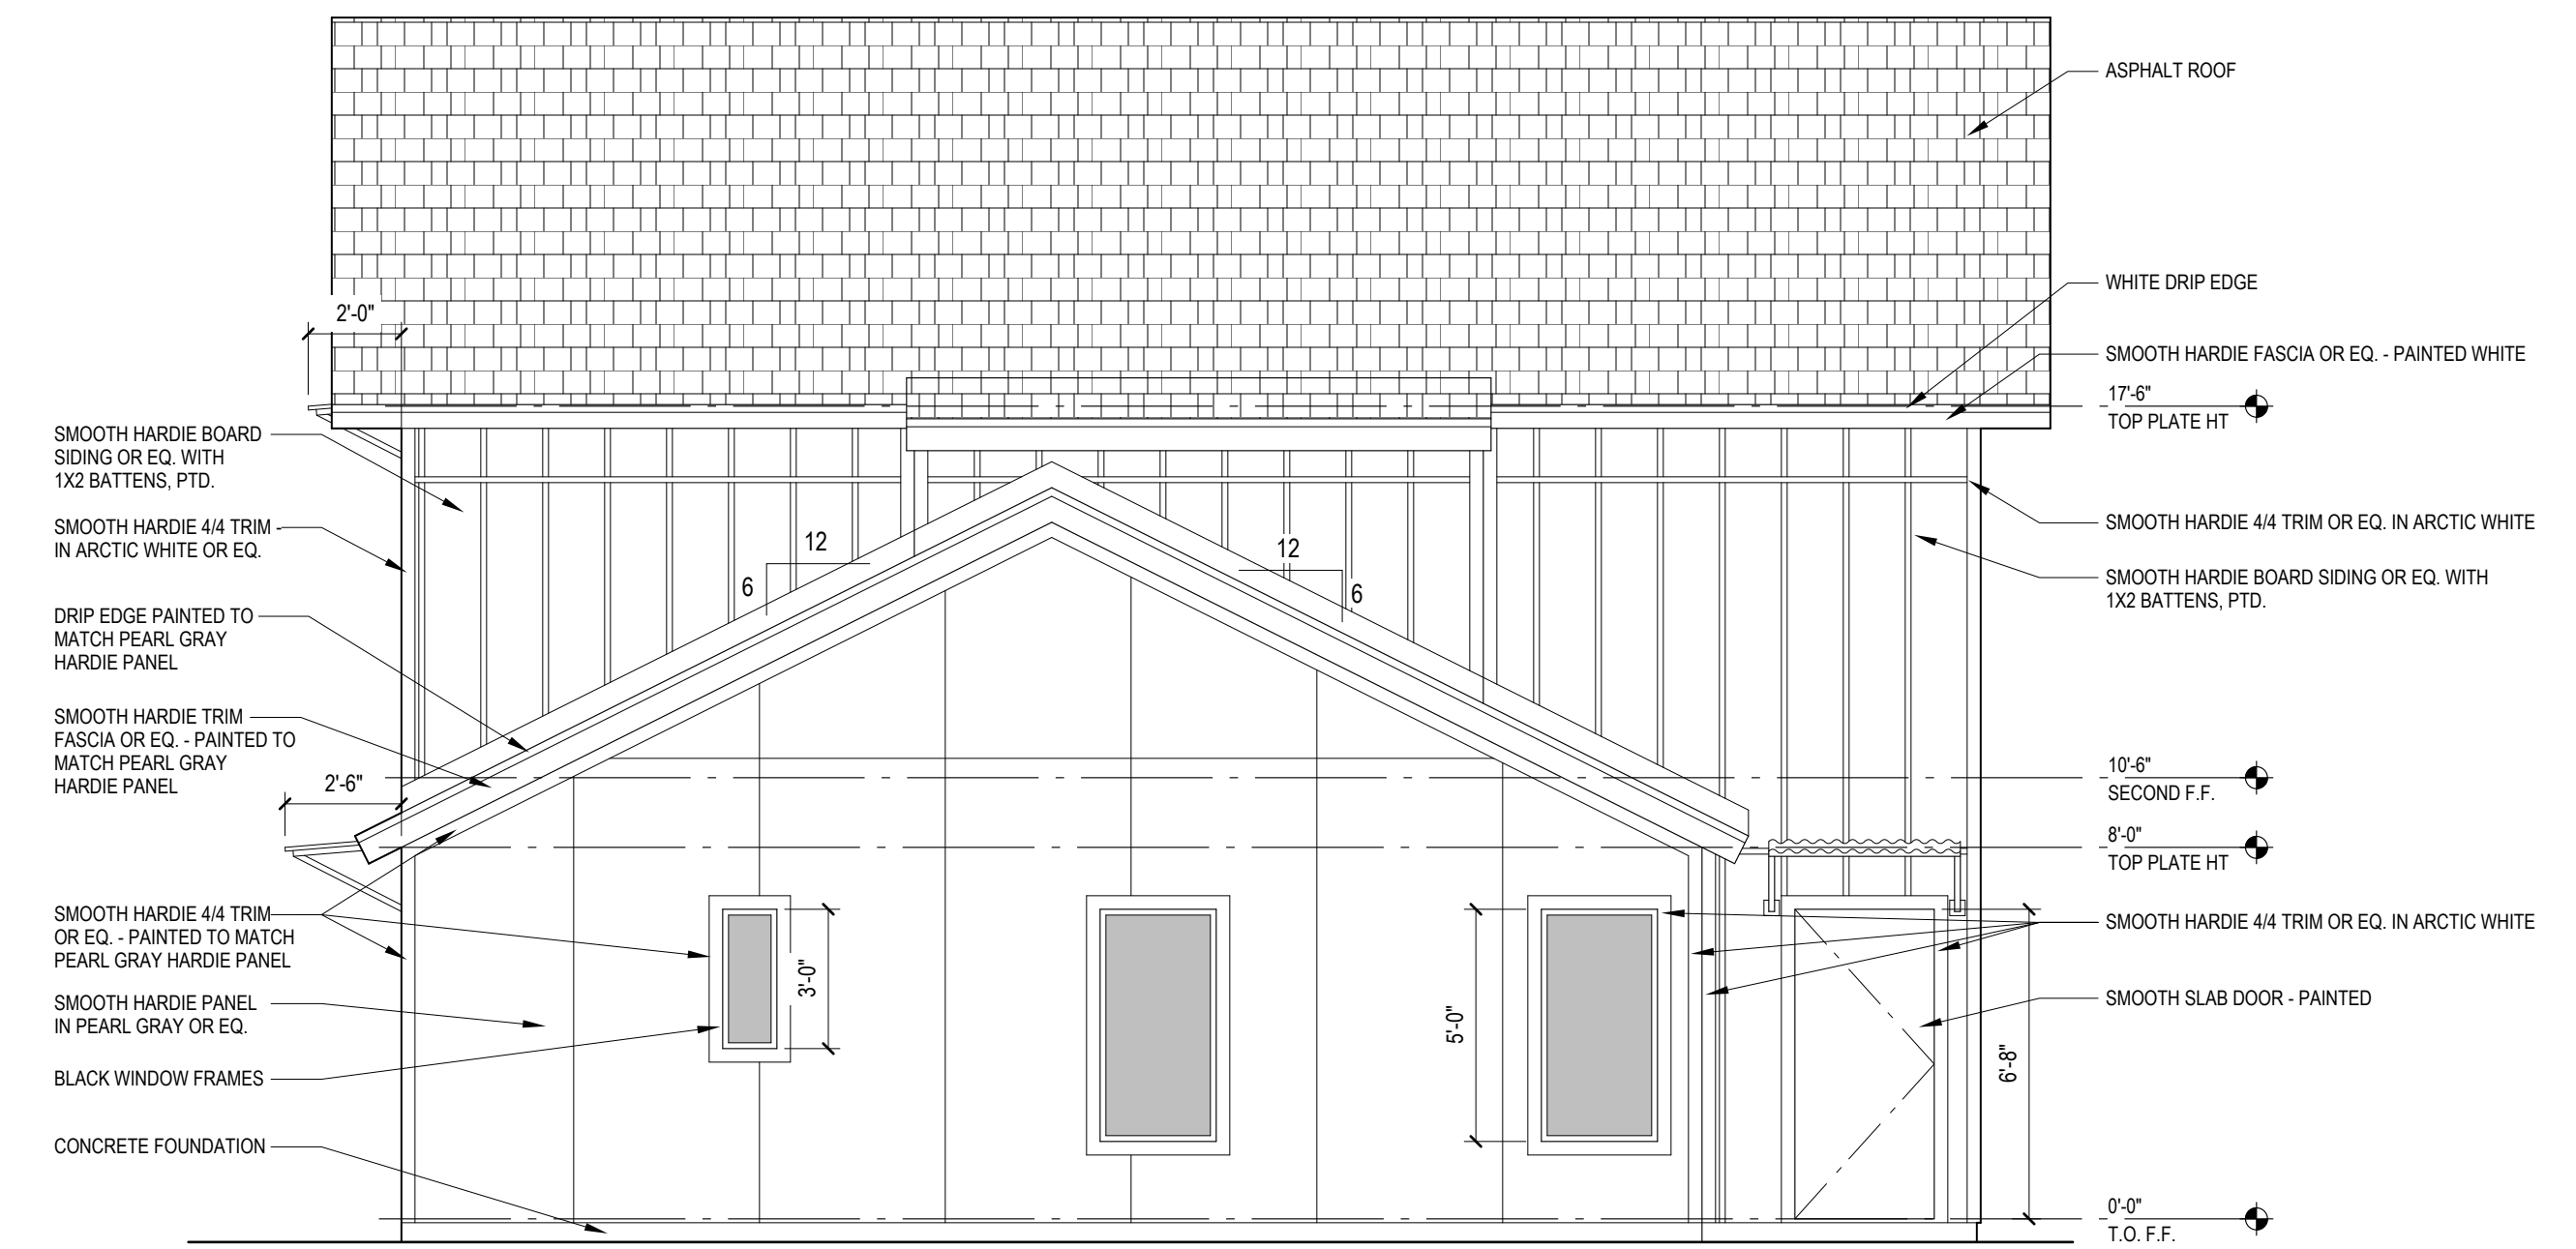


02 EAST ELEVATION

SCALE: 1/4"=1'-0"

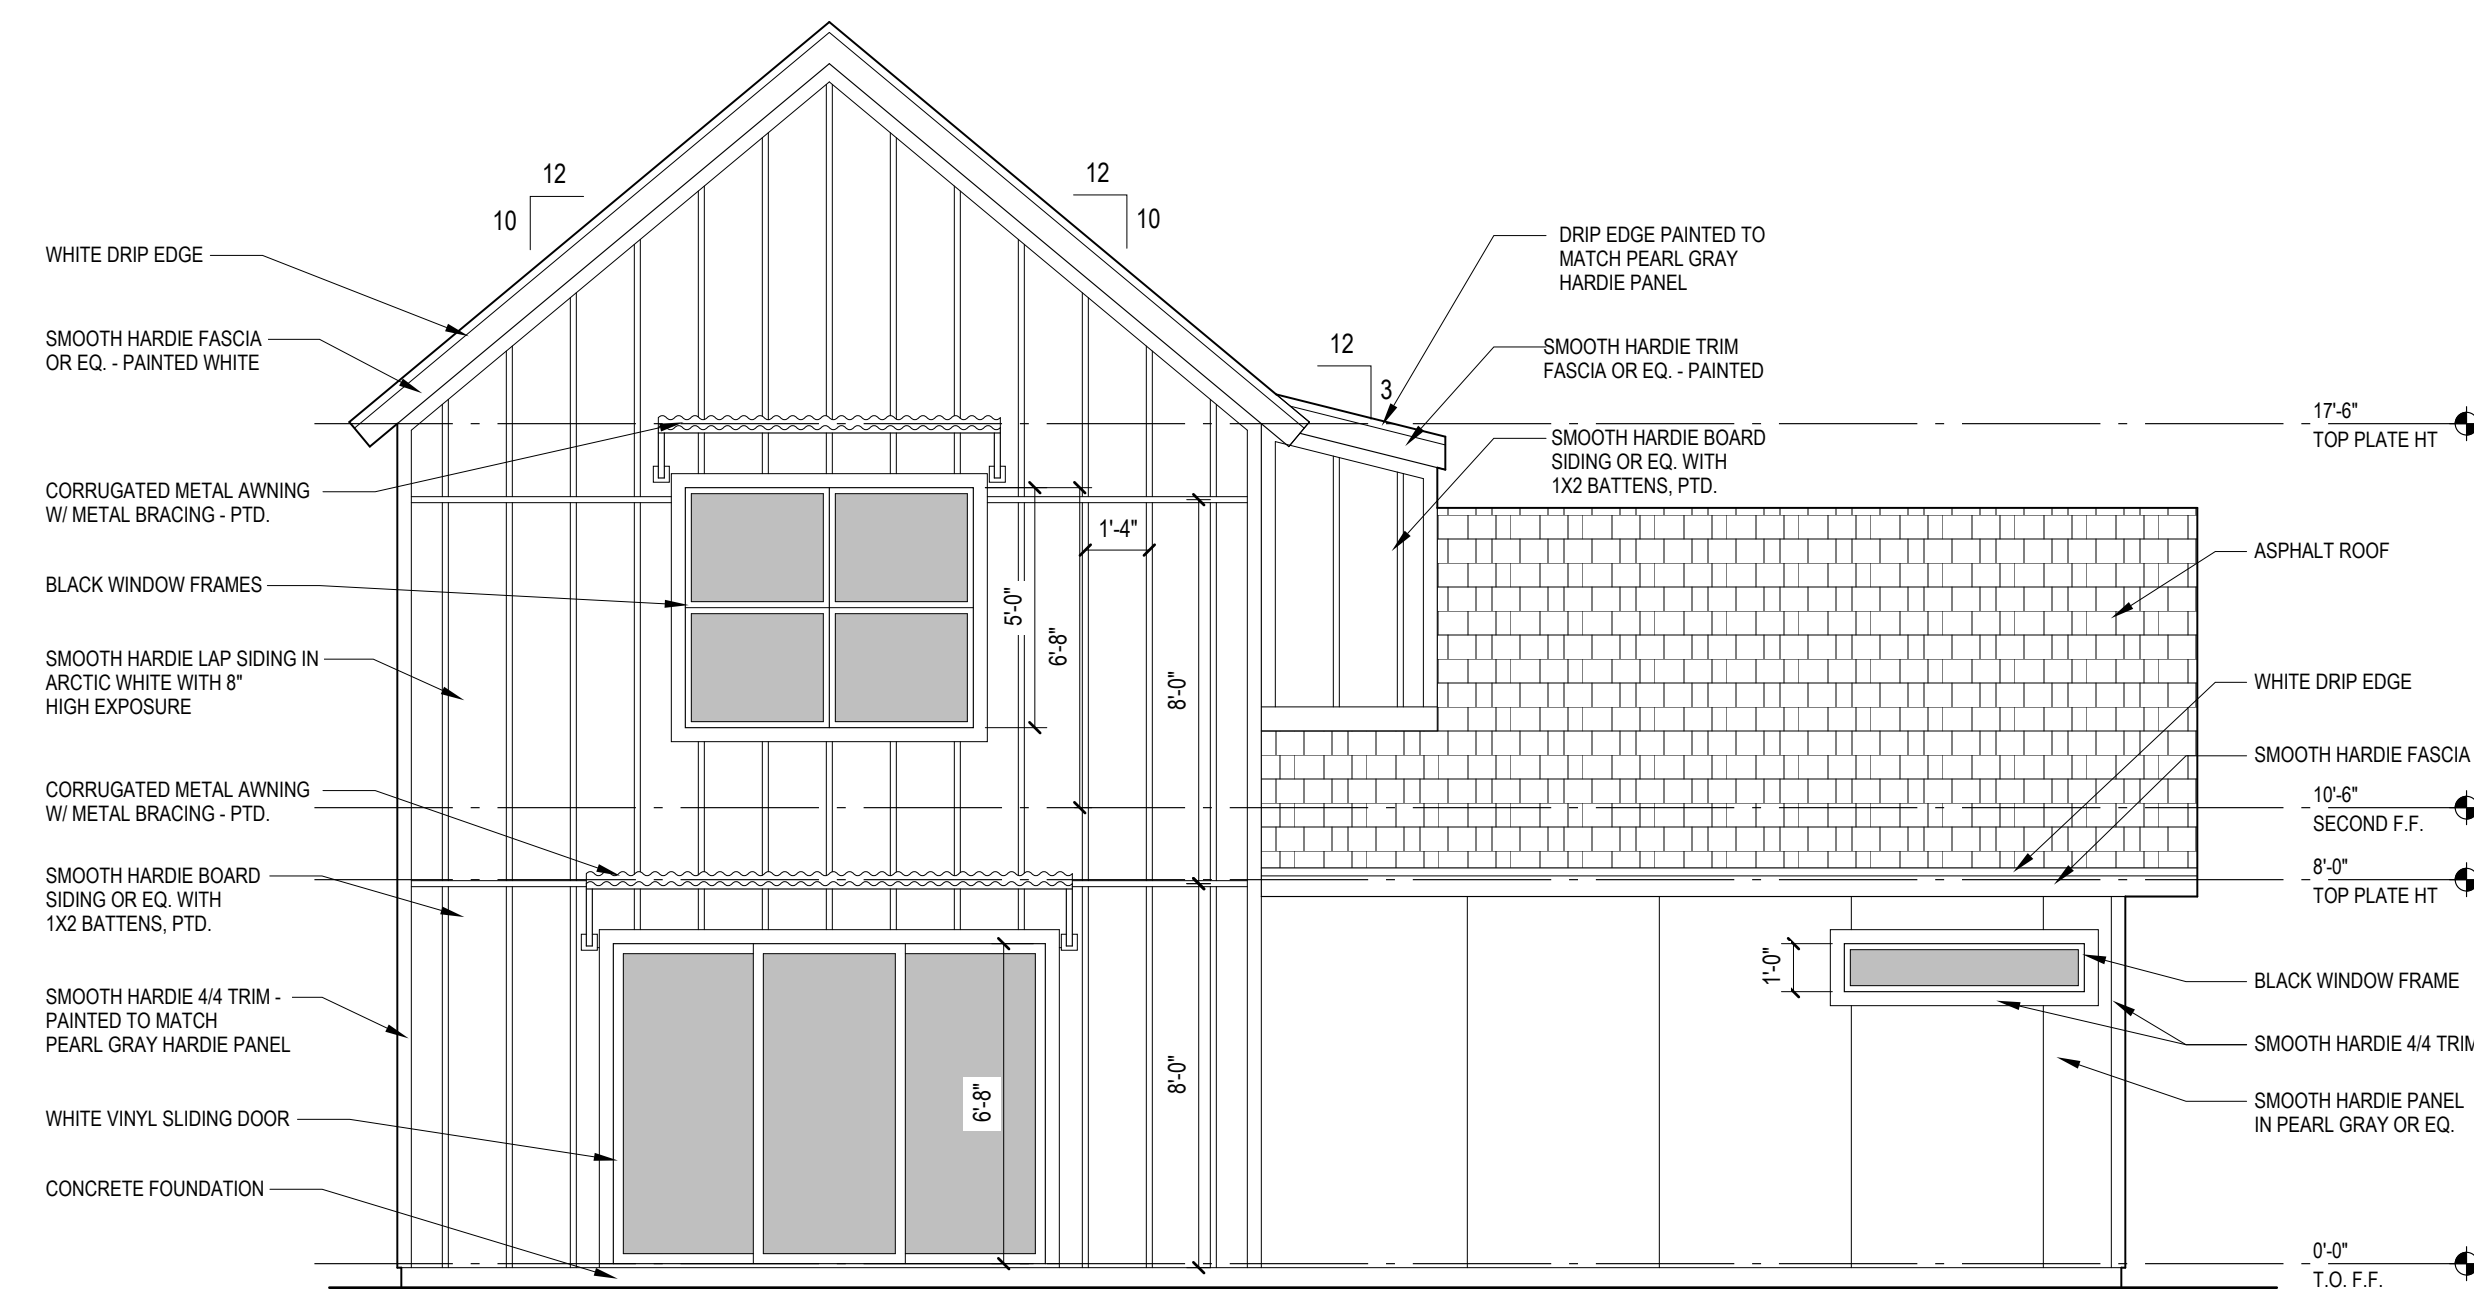




03 SOUTH ELEVATION

SCALE: 1/4"=1'-0"

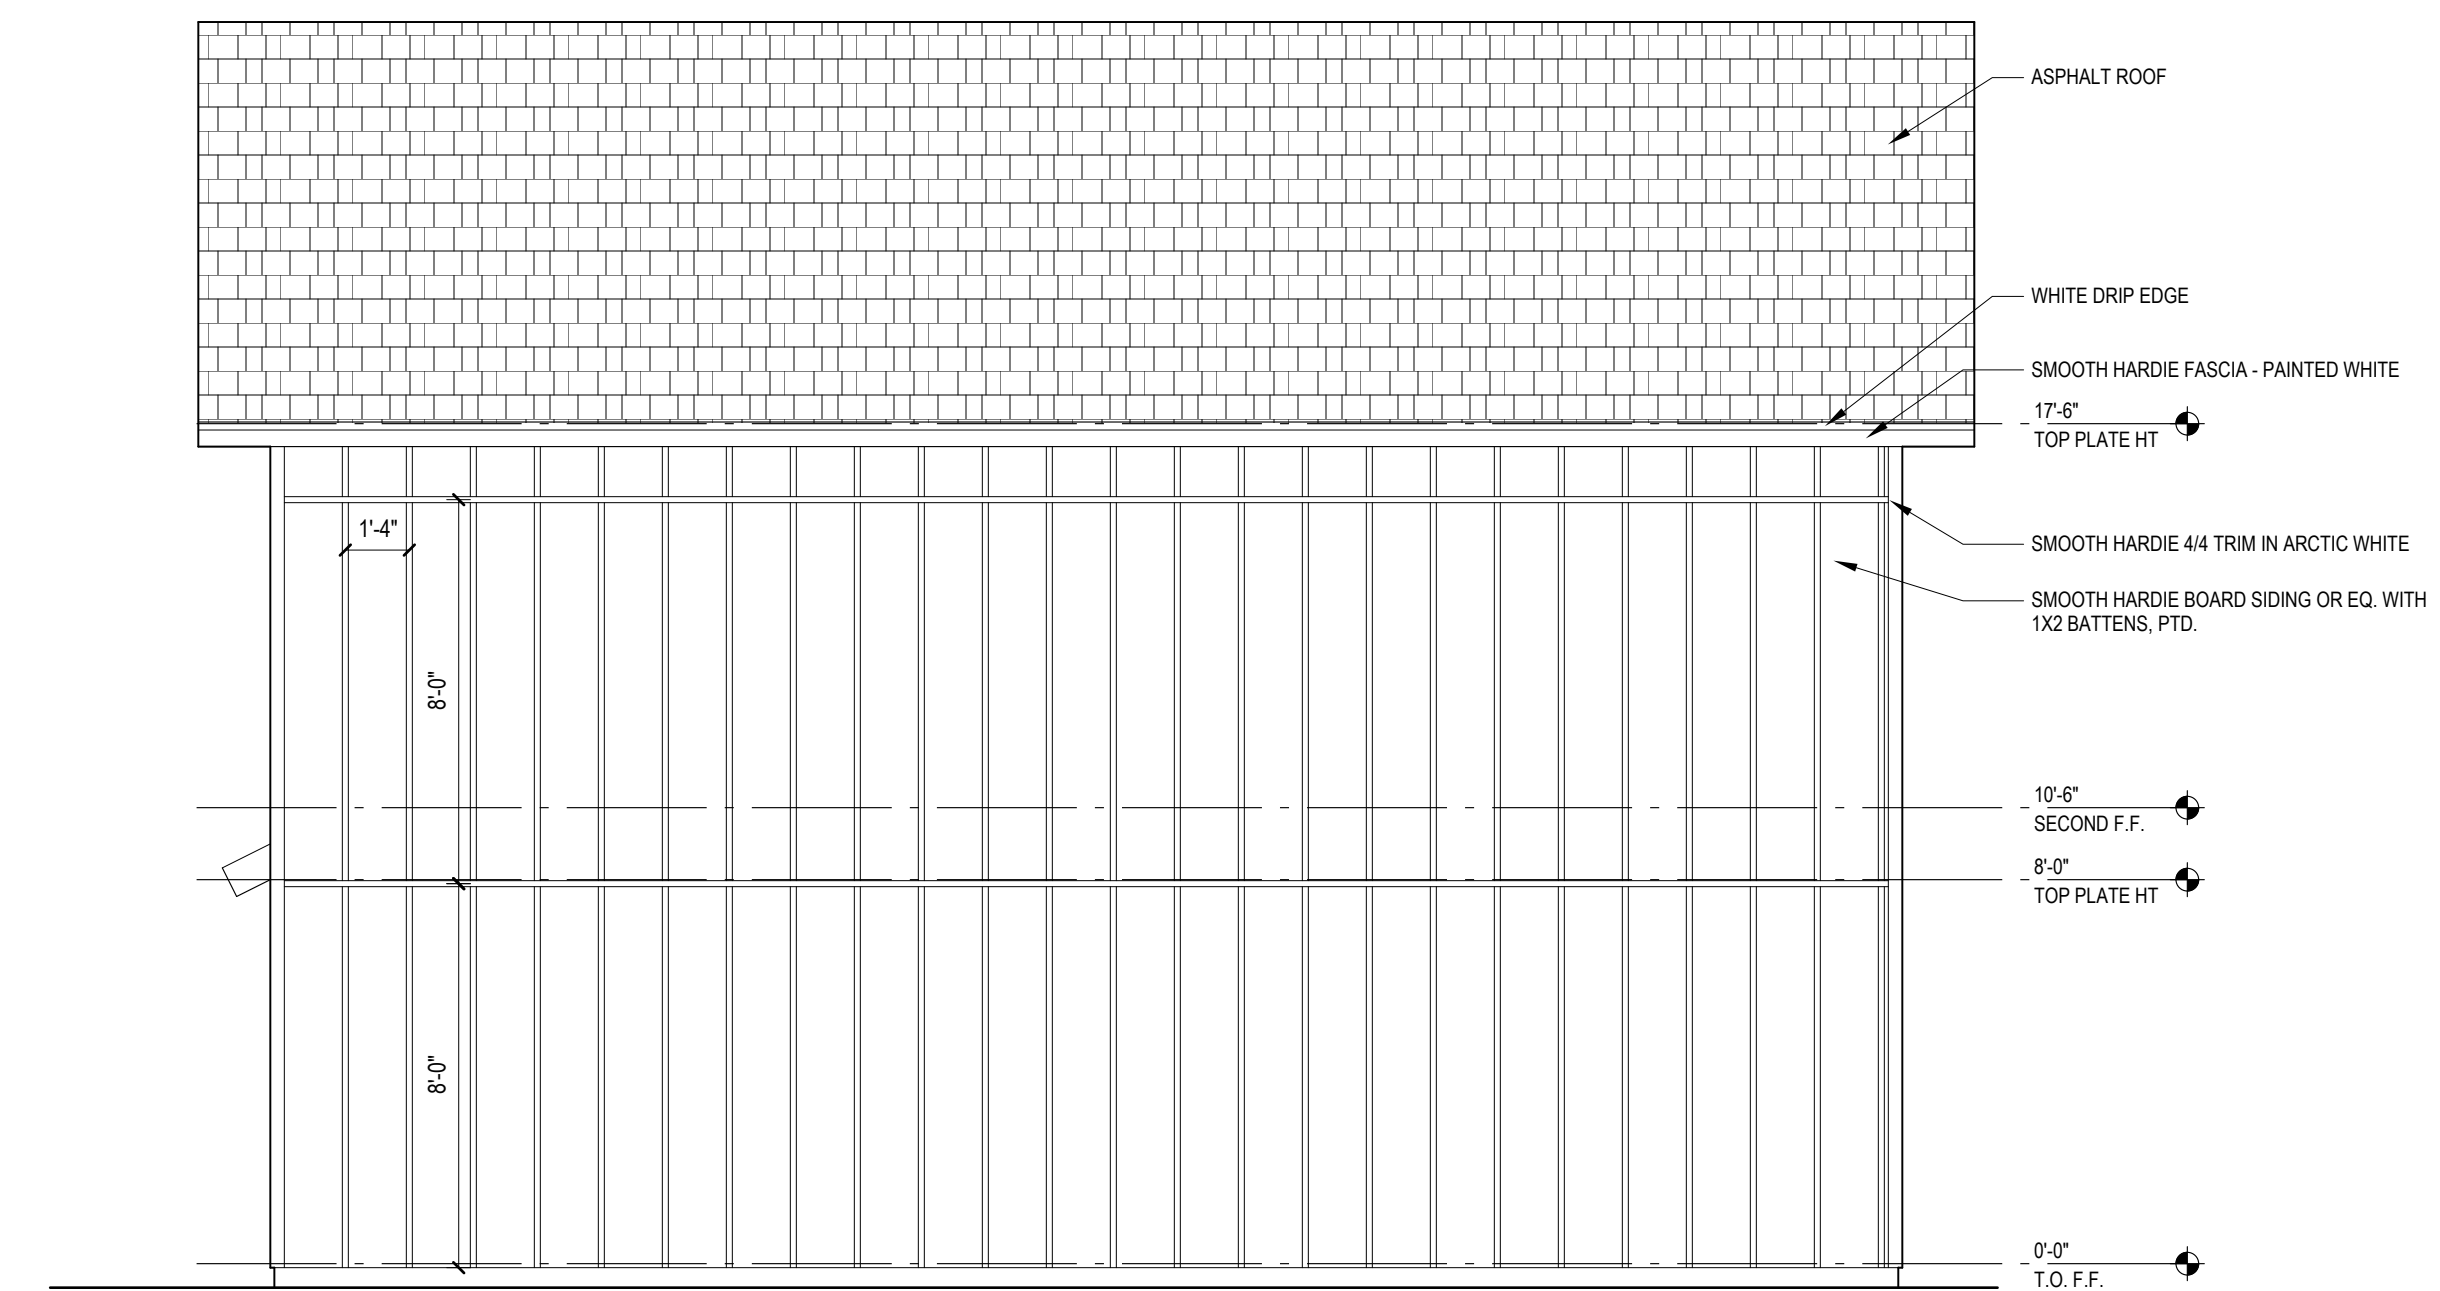

04 WEST ELEVATION

SCALE: 1/4"=1'-0"

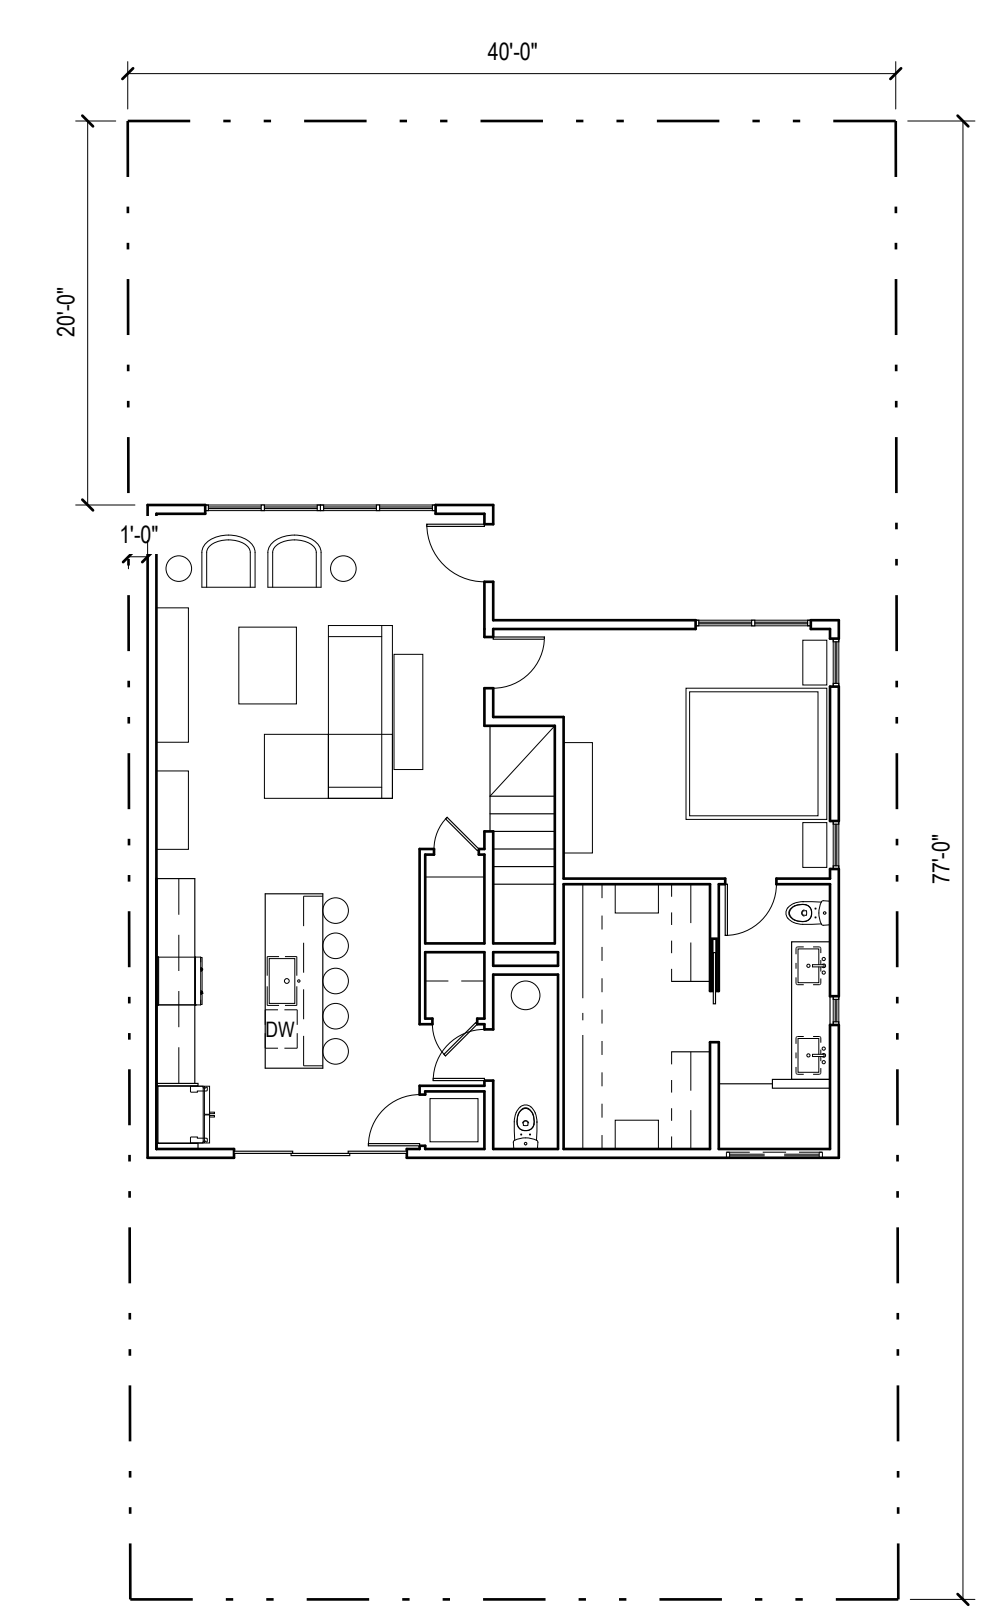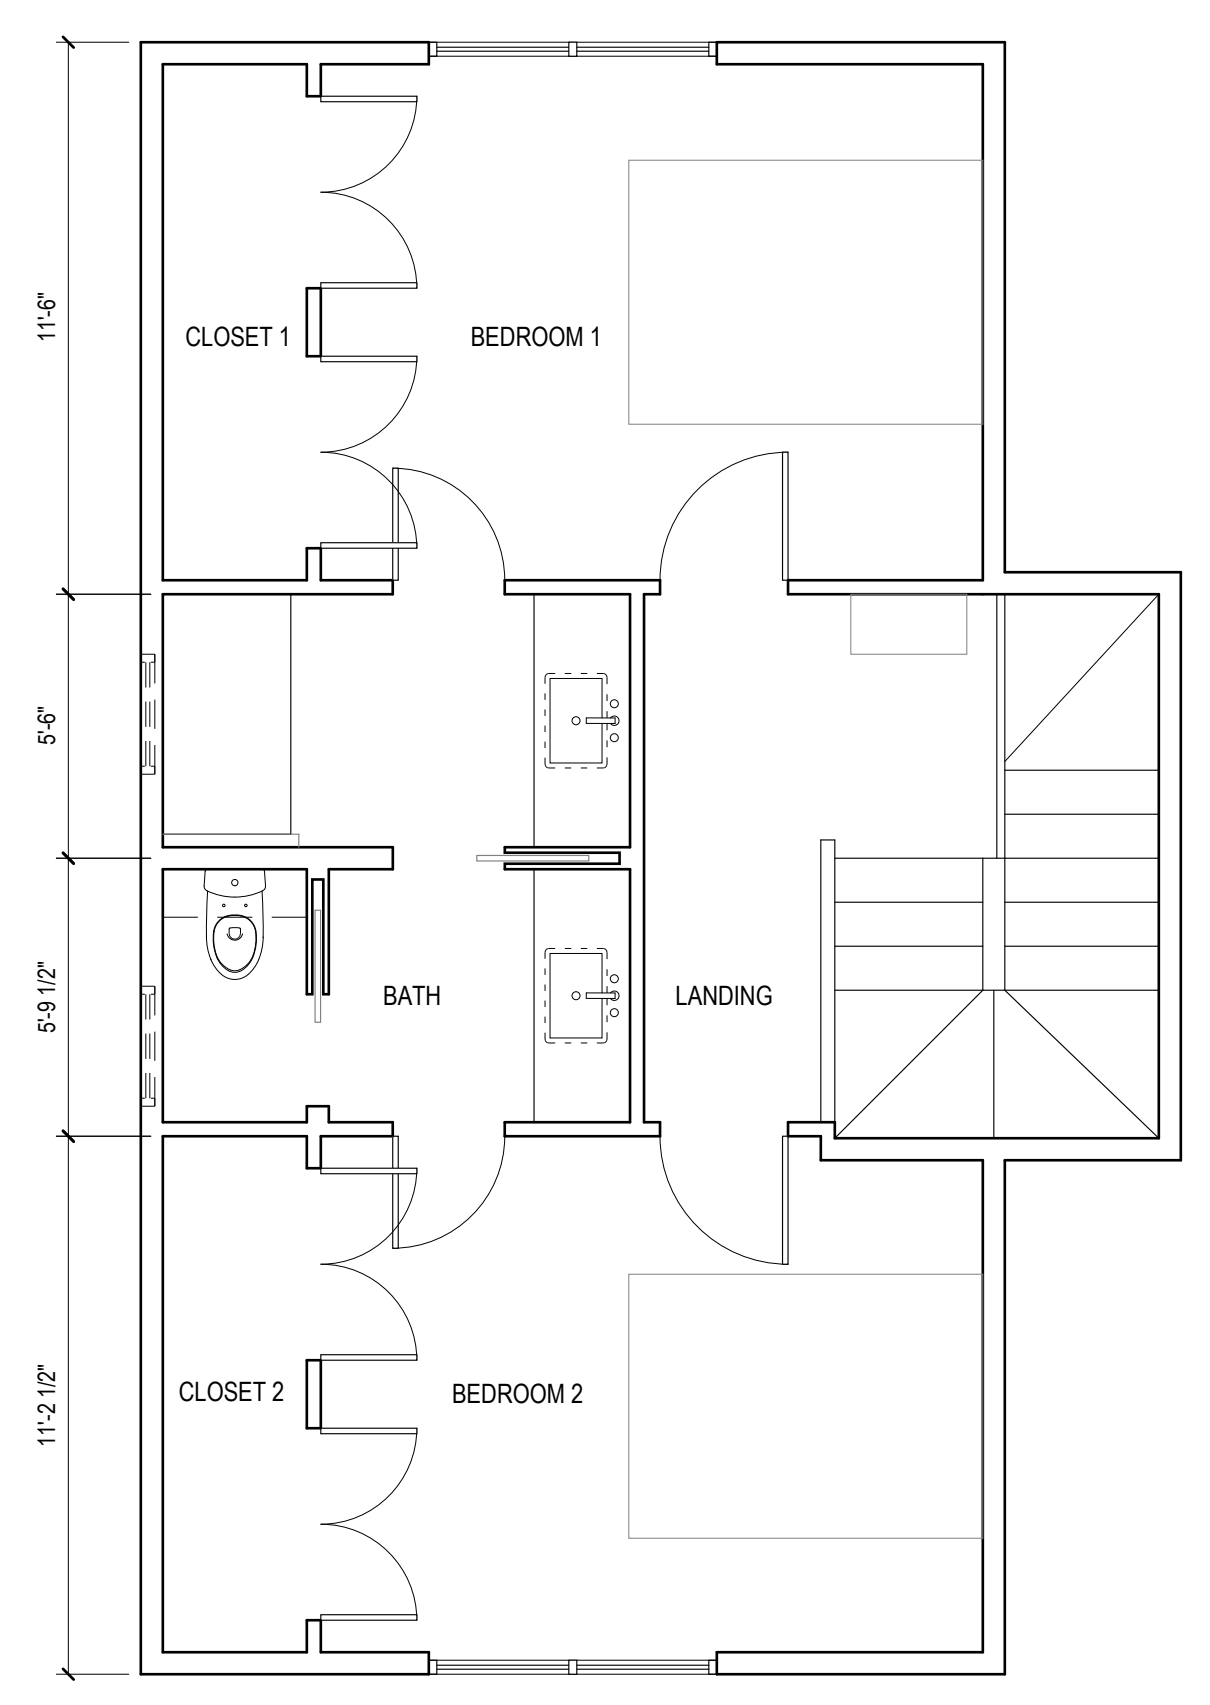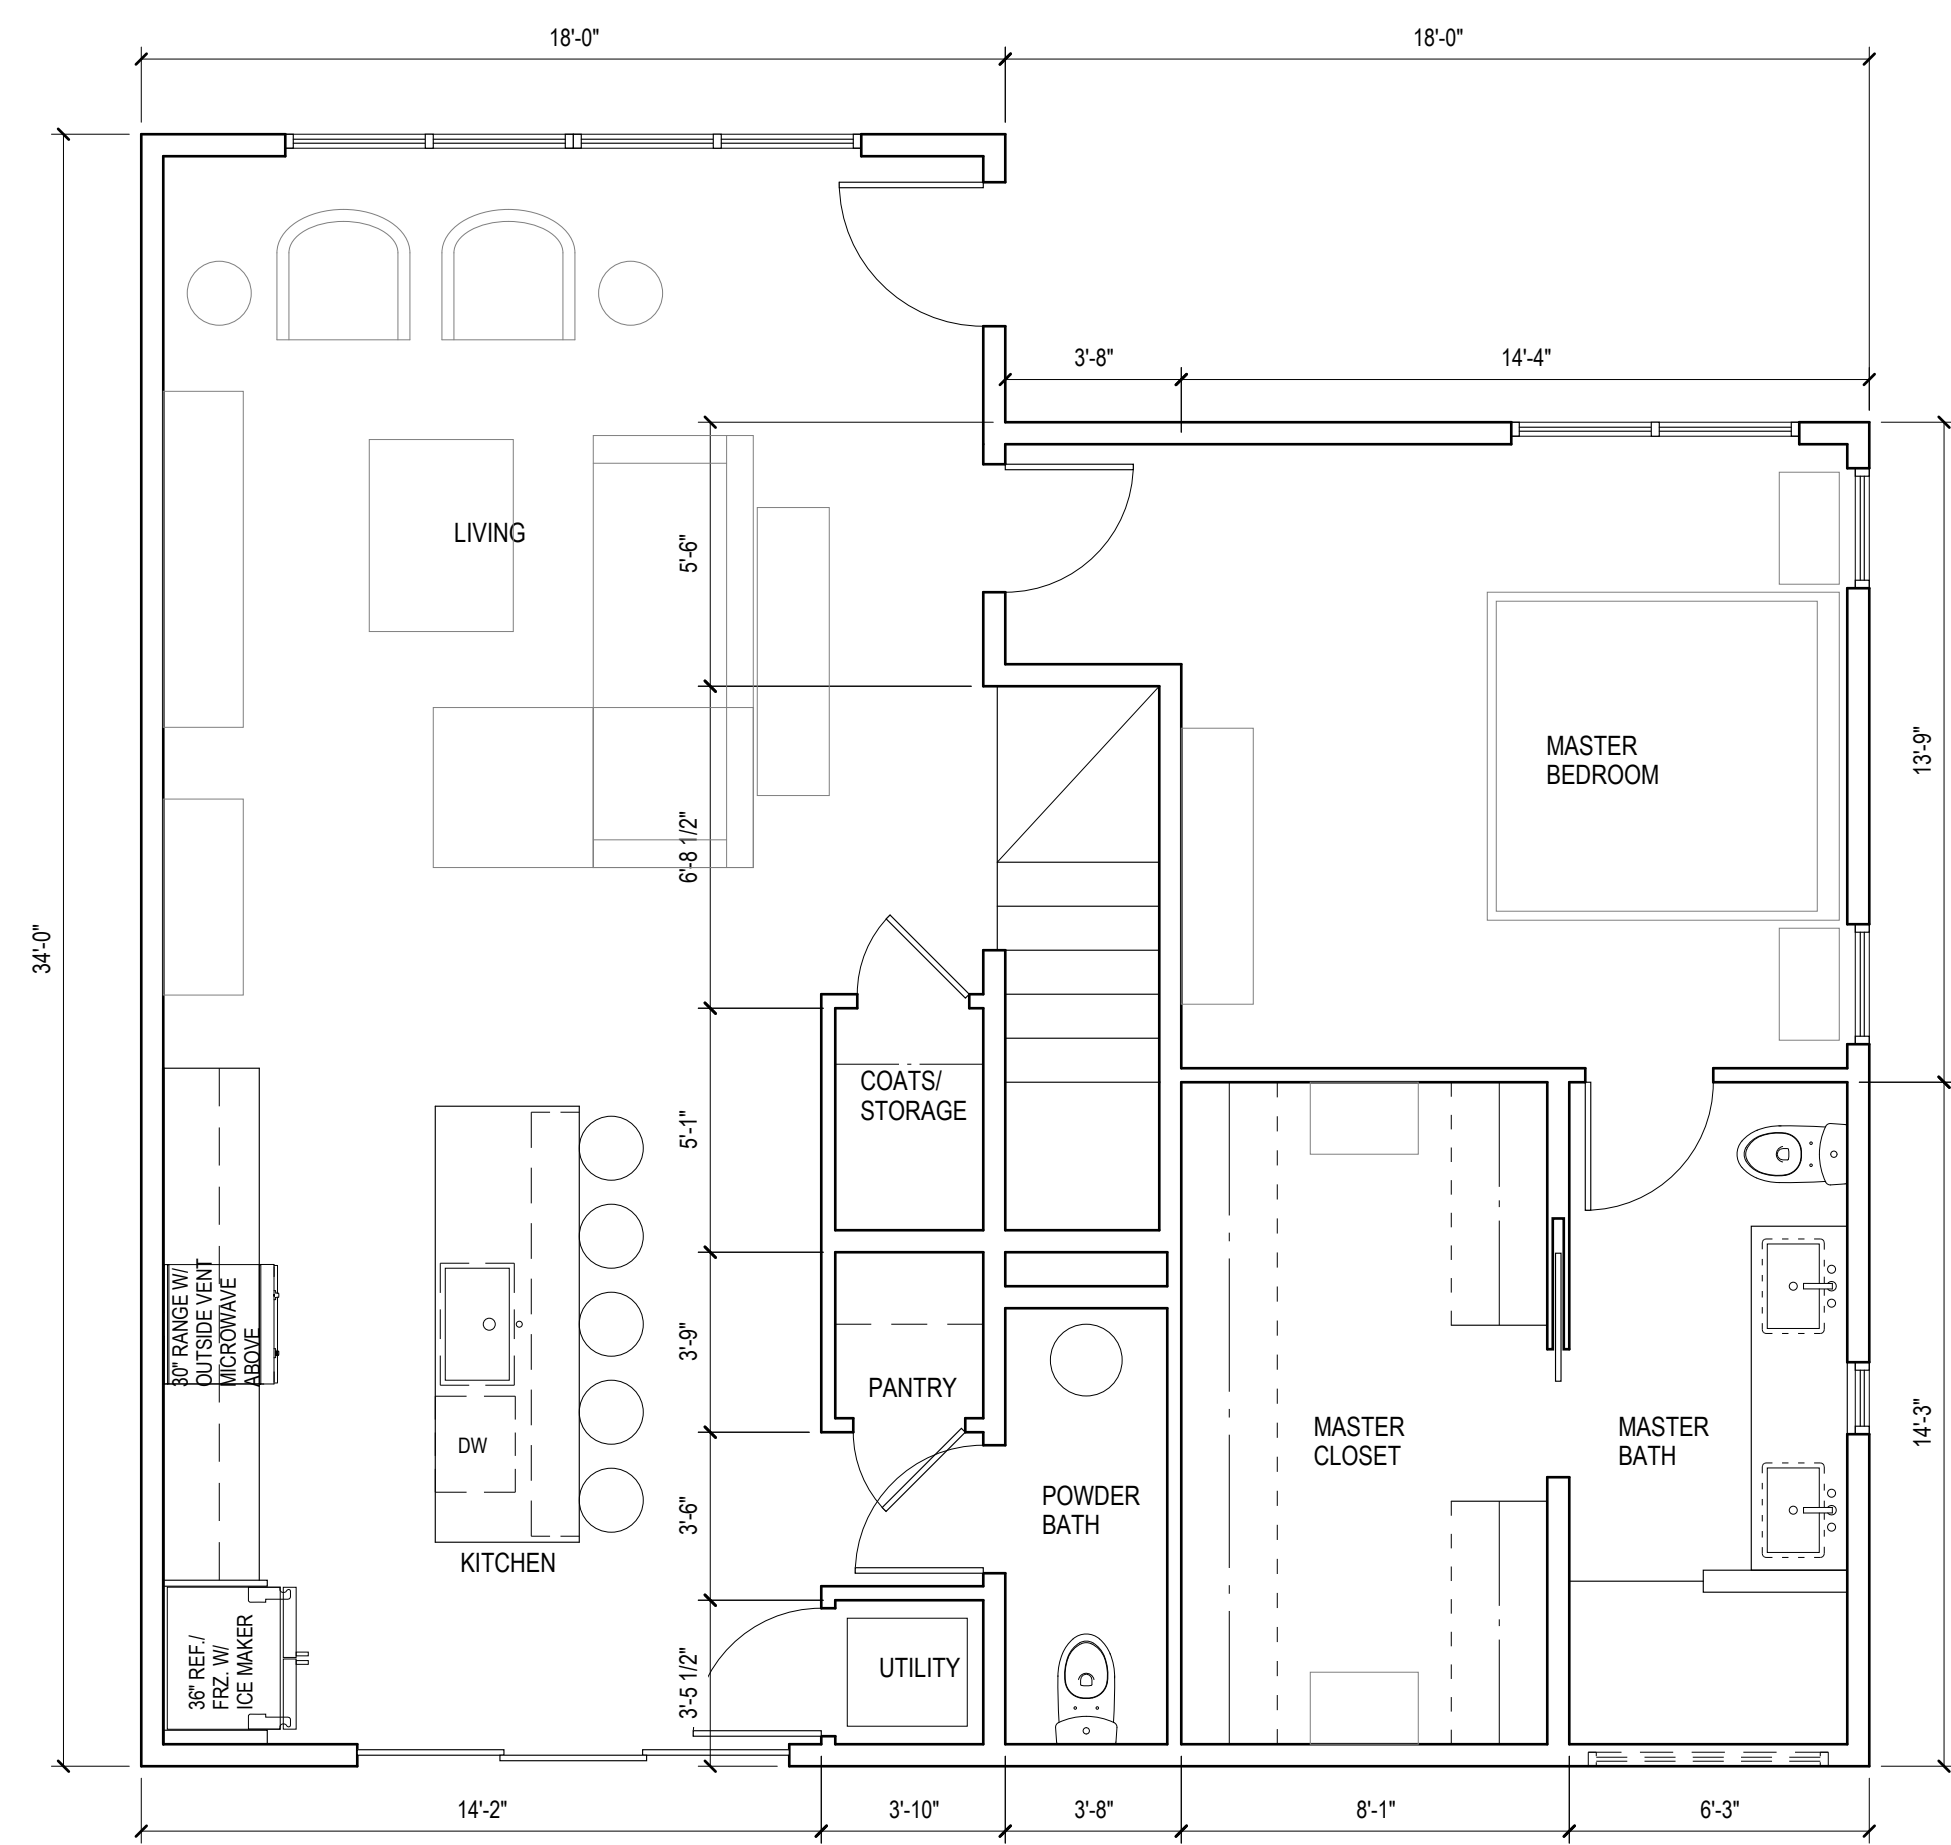

PRELIMINARY DESIGN - NOT FOR CONSTRUCTION
 FIRST AND SECOND FLOOR PLANS

NEW RESIDENCE for Ferrier Builders, Inc.
 922 OLEANDER RD., FORT WORTH, TX 76104

PAGE TITLE:	
ISSUE:	PRELIMINARY DESIGN
DATE:	2020.09.11
REVISION:	
PAGE:	A1.0