



City-Code
 DRAWN BY:
 OMAR RUBELAS
 817-905-4072

SCALE: SEE VIEW
 DATE: 4/2/2019
 FILE NAME:


APPLIED BUILDING CODE:
 2015 IRC/2015 IMC/2015 IPC
 AMENDMENTS
 NBC 2017/LOCAL

Address:
 3712 Ave I
 Fort Worth TX,
 76105




SHEET NUMBER
P-4


ELEVATIONS

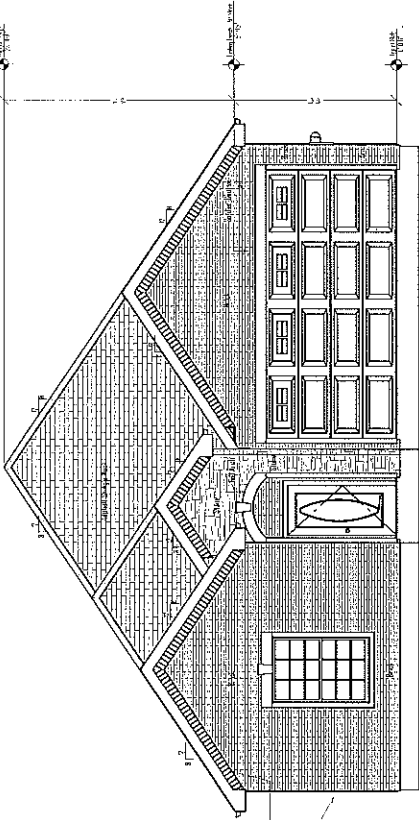


Front Elevation
 Scale: 3/16" = 1'

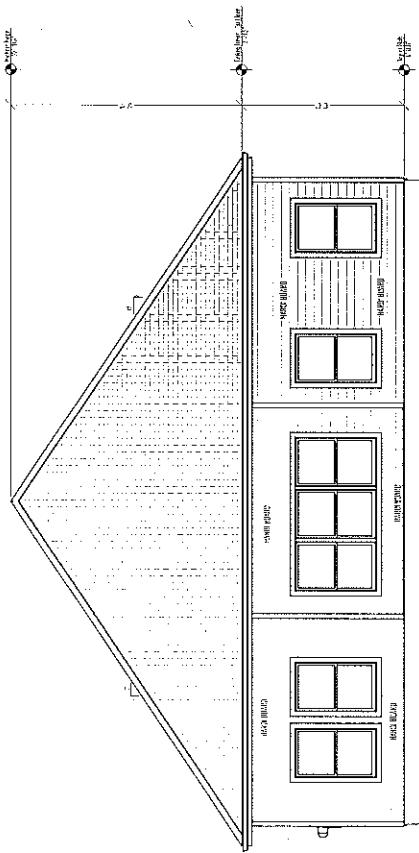


Back Elevation
 Scale: 3/16" = 1'

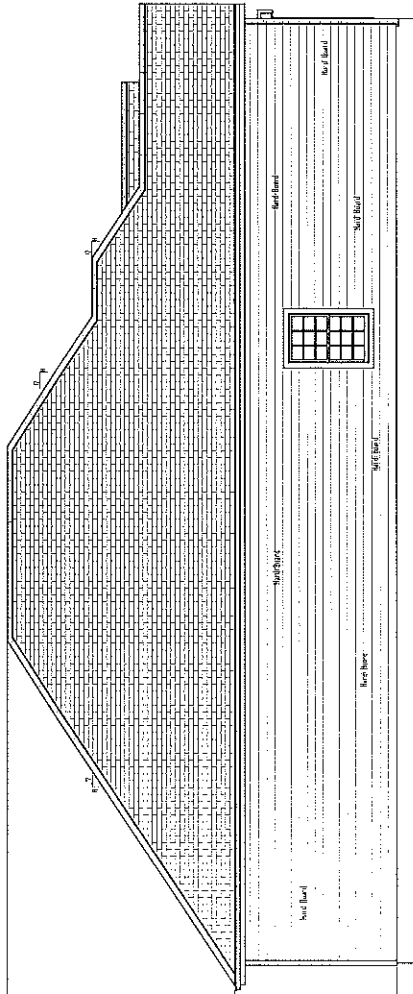

Left Elevation
 Scale: 3/16" = 1'

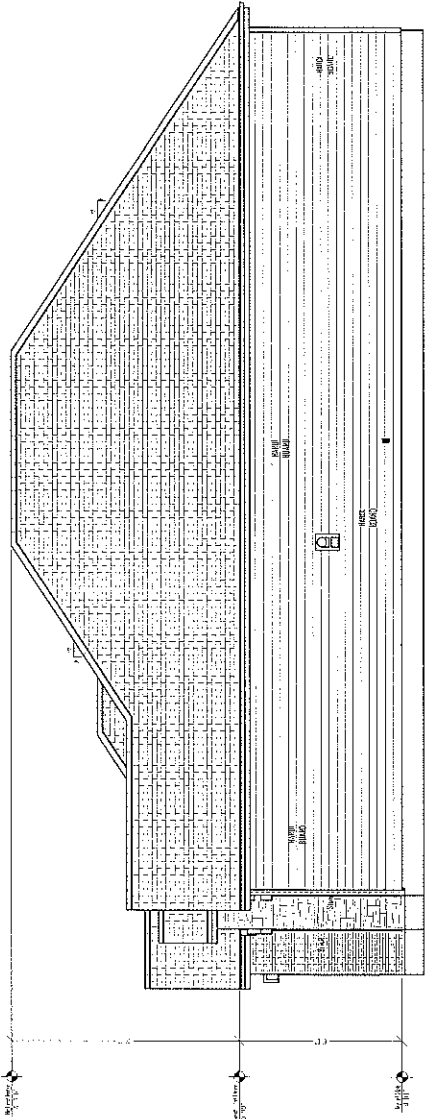

Right Elevation
 Scale: 3/16" = 1'

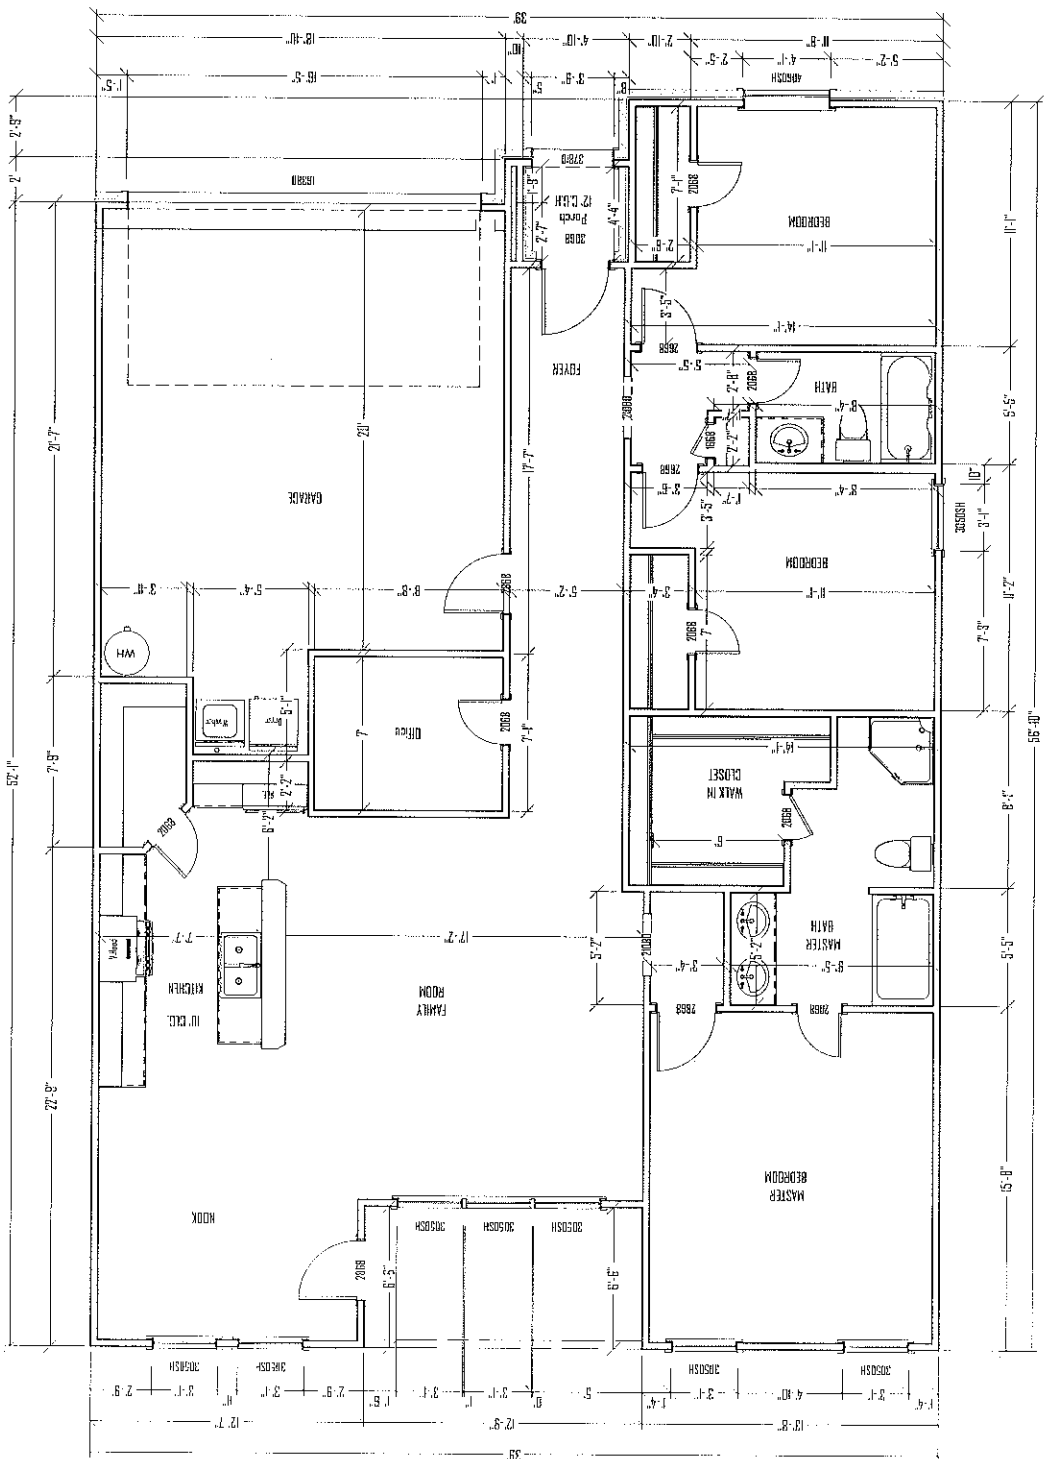

Floor Plan
Scale: 1/4" = 1'