

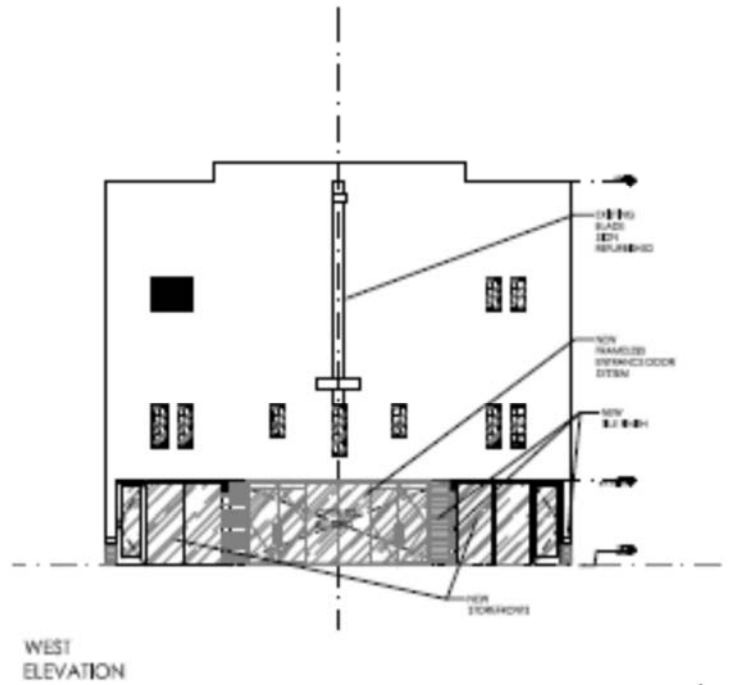


3033 Hemphill Street Proposed Redevelopment

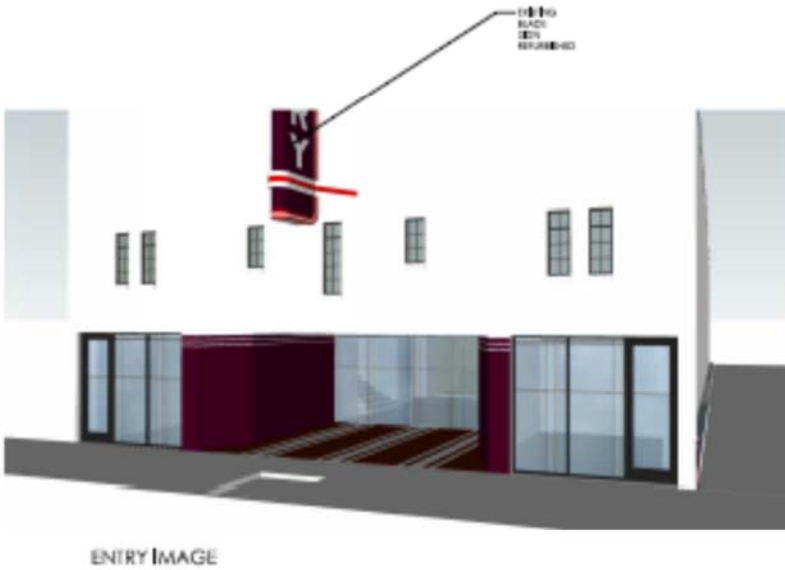

BERRY THEATER
 EXTERIOR FRONT ELEVATION (NOT FOR CONSTRUCTION)

Scale: 3/32"=1'-0"
 04.12.2019

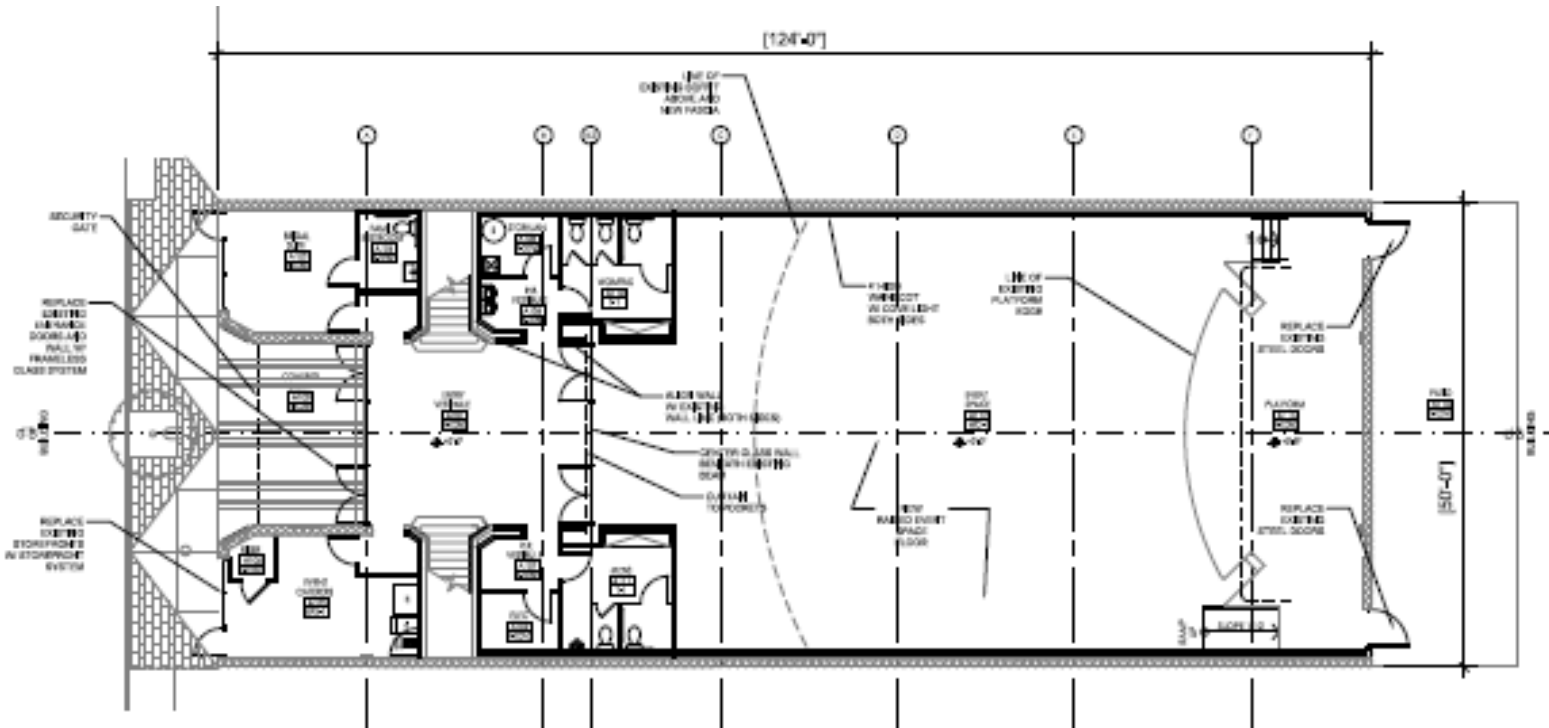

BERRY THEATER
 SCHEMATIC PLAN (NOT FOR CONSTRUCTION)

Scale: 3/32"=1'-0"
 04.12.2019

