

----- DENOTES TIMBER TO BE REMOVED																				
	DATE	REVISION SHOWN THUS	BY	CK'D	APPROVED	

D

TRV KANSAS STREET CHANNEL CROSSING
PLAN AND PROFILE
DATE 2-21-23
SCALE AS SHOWN


WA

REGFORT WORTH

UNIT ID
DR
APPROVED DESIGN ENGINEER

JD

DATE PLotted : *****

 


CONSTRUCTION PRINT



TRANSMISSION ENGINEERING

CD

SCALE: 1" = 100'

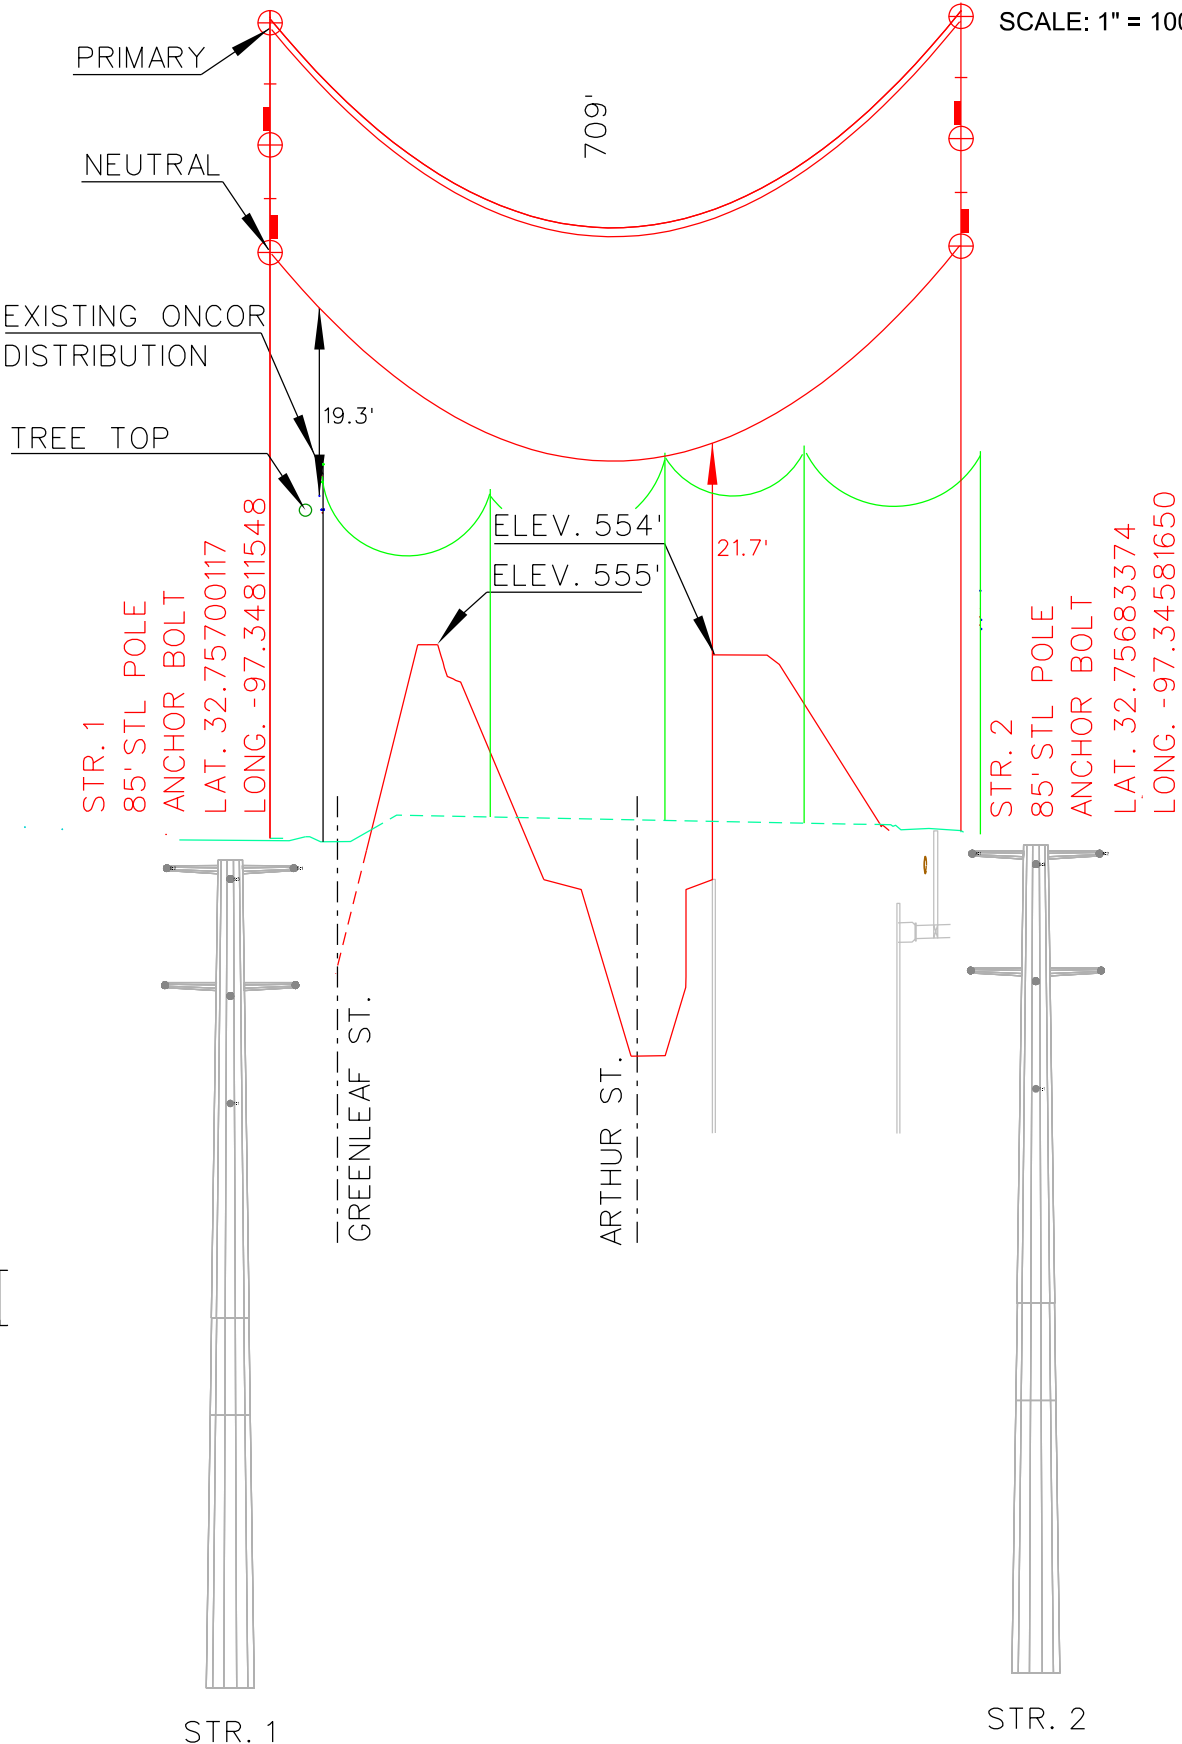

LEGEND:

- ⊖ - CROSSARM
- - TERMINATOR BRACKET PAD
- | - CONDUIT ENTRANCES
- - TO BE REMOVED
- - TO BE INSTALLED
- - EXISTING UTILITIES

CONDUCTOR: 795 ACSR 26/7 STRANDING "DRAKE"
TENSION LIMIT: 10,000LB @ 0°, .5"ICE, & 4LB WIND
RULING SPAN: 670'
17.79' OF SAG @ 194°F
NEUTRAL: 795 ACSR 26/7 STRANDING "DRAKE"
TENSION LIMIT: 10,000LB @ 0°, .5"ICE, & 4LB WIND
RULING SPAN: 640'
14.68" OF SAG @ 120°F

SCALE: 1" = 100'

