


FRONT ELEVATION
SCALE: 1/4" = 1'-0"



RIGHT ELEVATION
SCALE: 1/4" = 1'-0"

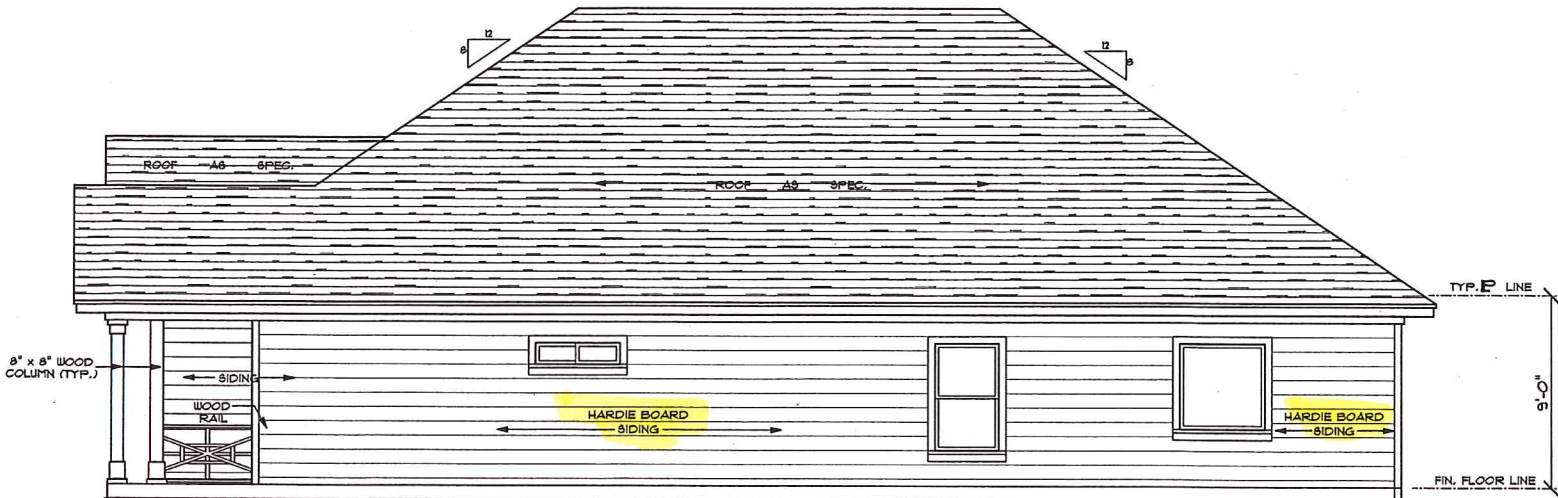

PLAN STYLES AND OTHER TRADES SHALL BE RESPONSIBLE FOR THE PROTECTION OF THESE PLANS. HOWEVER, BECAUSE OF THE VARIANCE IN GEOGRAPHIC LOCATIONS, THE ARCHITECTS WILL NOT ASSUME LIABILITY FOR ANY DAMAGE TO THE PLANS OR THE BUILDING. THESE PLANS, OWNERSHIP RIGHTS RESERVED. LOCAL BUILDING DEPARTMENTS MAY REQUIRE CHANGES TO THESE PLANS TO CONFORM WITH LOCAL BUILDING CODES. THE ARCHITECTS SHALL BE RESPONSIBLE FOR THE PROTECTION OF THESE PLANS IN NOT BEING THE PROPERTY OF THE ARCHITECTS. THESE PLANS ARE NOT TO BE REPRODUCED OR COPIED WITHOUT THE WRITTEN PERMISSION OF THE ARCHITECTS. LOCAL BUILDING DEPARTMENTS MAY REQUIRE CHANGES TO THESE PLANS TO CONFORM WITH LOCAL BUILDING CODES. THE ARCHITECTS SHALL BE RESPONSIBLE FOR THE PROTECTION OF THESE PLANS IN NOT BEING THE PROPERTY OF THE ARCHITECTS.


3537 WEST 7TH STREET, SUITE 7
FORT WORTH, TEXAS 76107
(817) 763-0555 (800) 368-6602
FACSIMILE (817) 377-0232
www.kendickdesigns.com

PLAN STYLES
KERRY D. DICK, AIBD © PLANSTYLES

PLAN NUMBER
KD-156019-SW

SHEET
4


OF 6

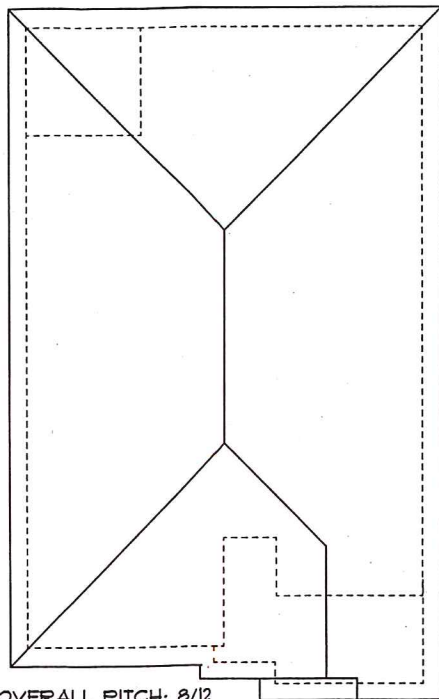

OVERALL PITCH: 8/12


ROOF SCHEMATIC

SCALE: 1/8" = 1'-0"

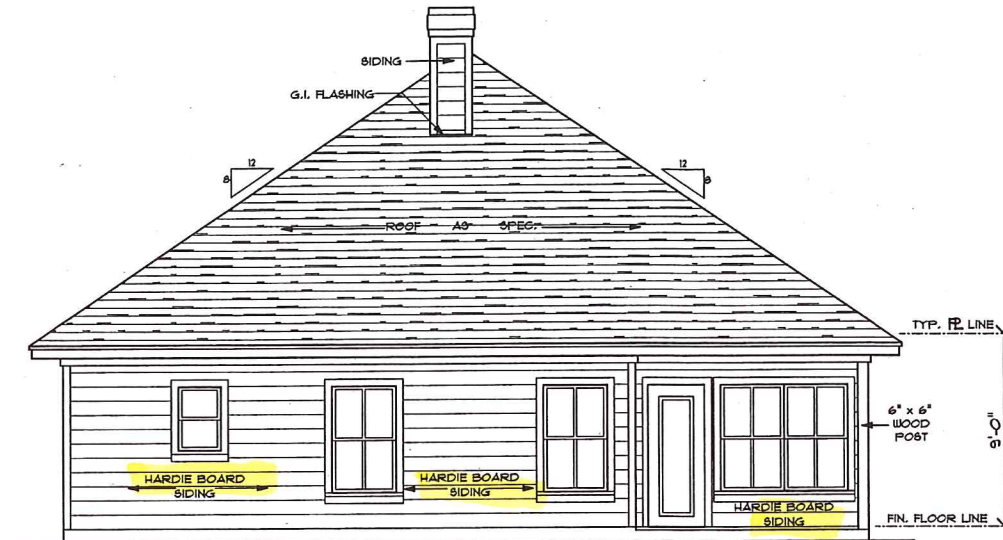

REAR ELEVATION

SCALE: 1/4" = 1'-0"

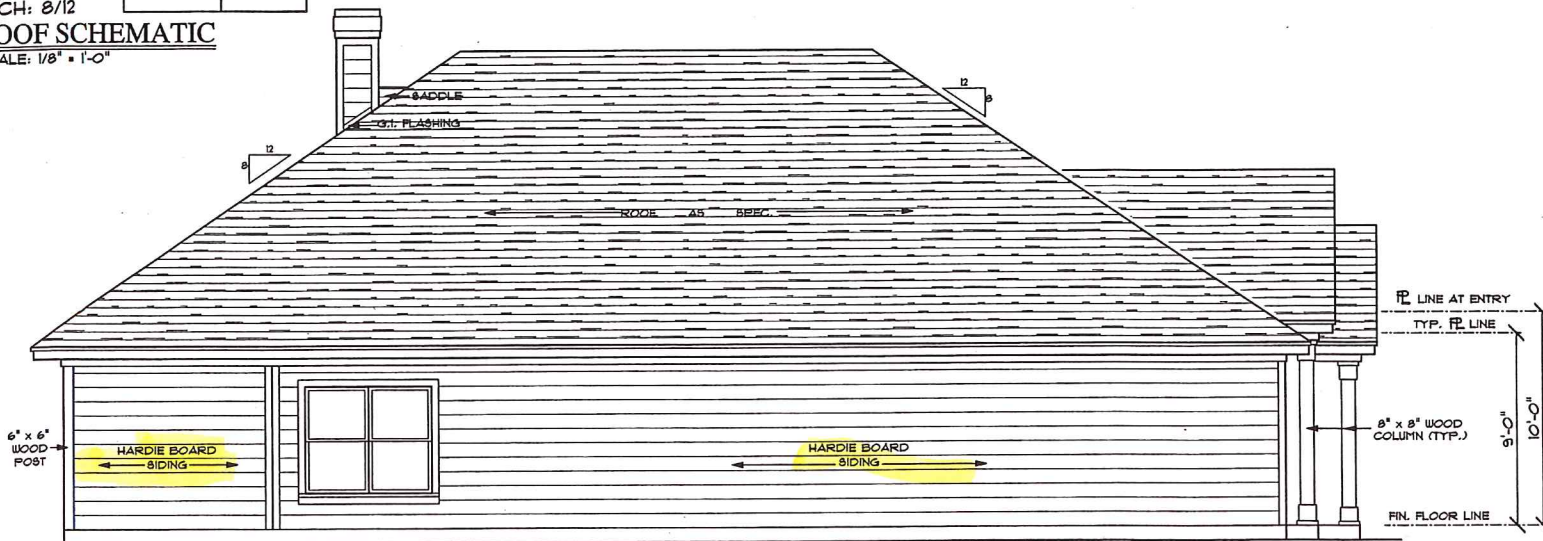

LEFT ELEVATION

SCALE: 1/4" = 1'-0"



GREAT CARE AND EFFORT HAVE GONE INTO THE CREATION OF THESE ARCHITECTURAL DRAWINGS. HOWEVER, THE USER OF THESE DRAWINGS SHALL BE RESPONSIBLE FOR OBTAINING ALL NECESSARY PERMITS AND FOR VERIFYING THE ACCURACY OF ALL INFORMATION PROVIDED TO AND DURING THE COURSE OF CONSTRUCTION. THIS HOUSE ONLY. ANY COPIING, TALKING, OR ALTERING OF THESE DRAWINGS WITHOUT THE WRITTEN PERMISSION OF THE ARCHITECT IS PROHIBITED UNDER STATE AND FEDERAL COPYRIGHT LAWS.


3337 WEST 7TH STREET, SUITE 7
 FORT WORTH, TEXAS 76107
 (817) 763-0555 (800) 368-6602
 FACSIMILE (817) 377-0232
 www.kendickdesigns.com



PLAN STYLES
 © PLANSTYLES
 KERRY D. DICK, AIBD

PLAN NUMBER
 KD-134813-NE

SHEET
5
 OF 9

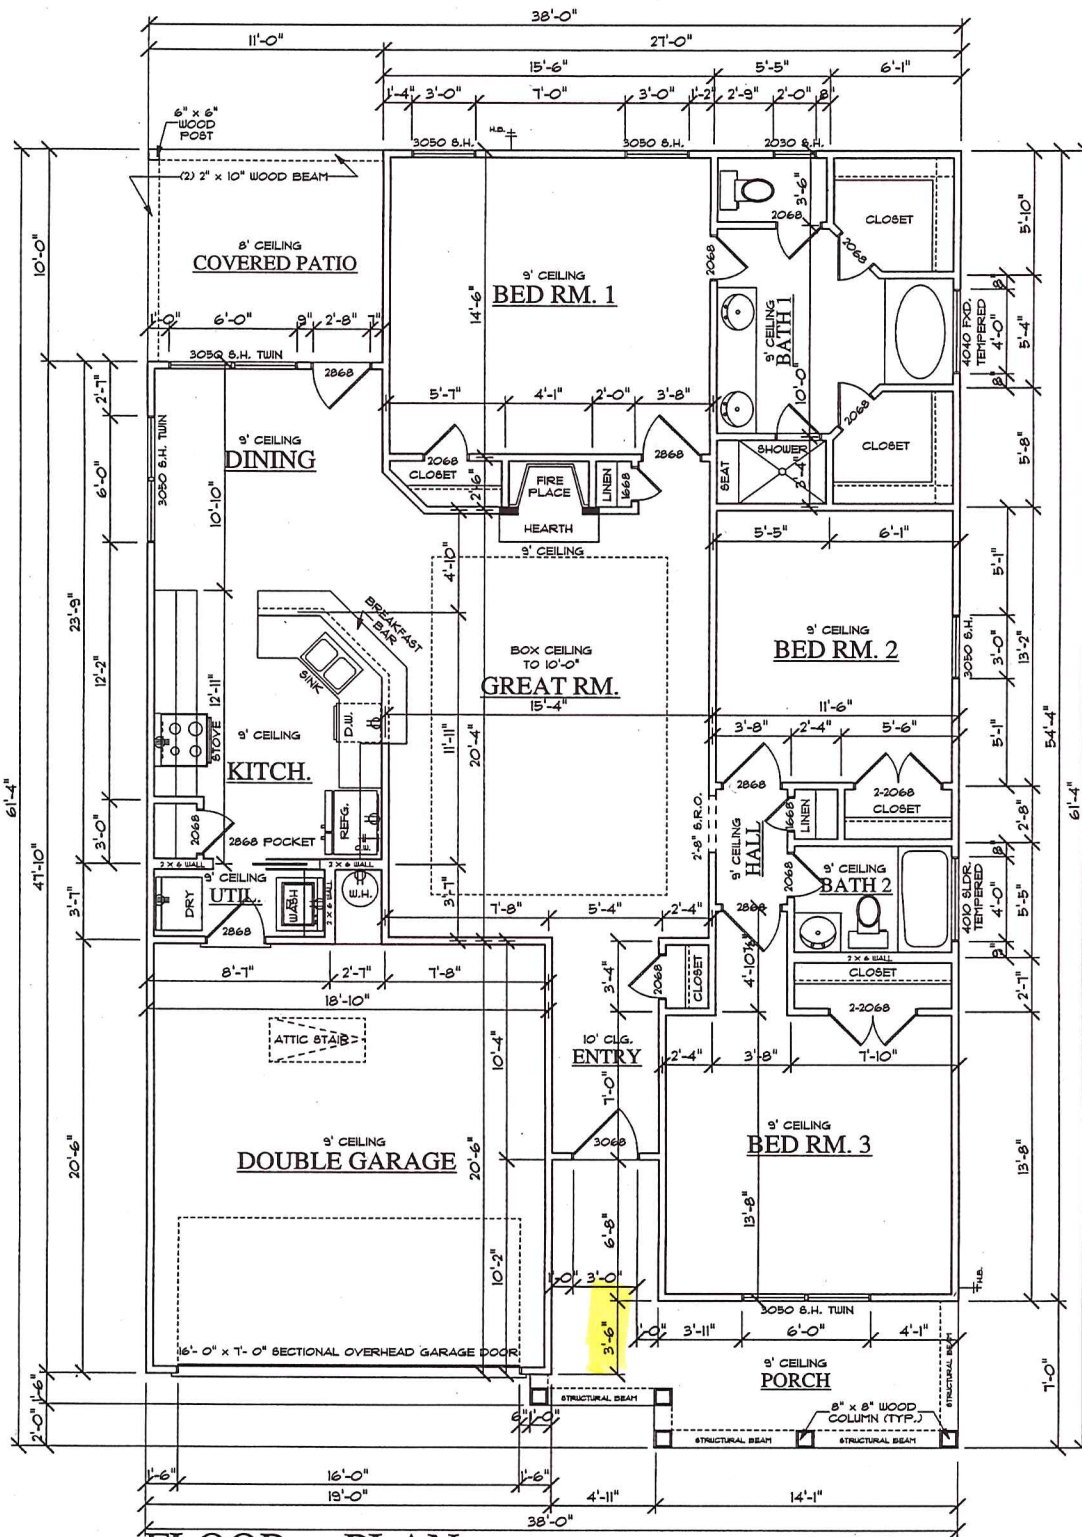

A/C AREA	1560 SQ. FT.
GARAGE	393 SQ. FT.
PORCH	134 SQ. FT.
PATIO	110 SQ. FT.
TOTAL SLAB	1944 SQ. FT.

SHEET **2** OF 9

PLAN NUMBER **KD-156019-SW**

PLAN STYLES

KERRY D. DICK, AIBD

© PLANSTYLES

3537 WEST 7TH STREET, SUITE 7
 FORT WORTH, TEXAS 76107
 (817) 763-0555 (800) 368-6602
 FACSIMILE (817) 377-0232
 www.kendickdesigns.com

GREAT CARE AND EFFORT HAVE GONE INTO THE CREATION OF THESE BLUEPRINTS. HOWEVER, BECAUSE OF THE VARIANCE IN GEOGRAPHIC LOCATIONS, PLANSTYLES BY KERRY DICK WILL NOT ASSUME LIABILITY FOR ANY DAMAGES DUE TO ERRORS, OMISSIONS, OR DEFICIENCIES ON THESE PLANS. OWNERS/BUILDERS MUST COMPLY WITH LOCAL BUILDING CODES PRIOR TO AND DURING COMMENCEMENT OF CONSTRUCTION. THE PURCHASE OF THESE PLANS ENTITLES THE BUYER TO CONSTRUCT THIS HOUSE ONLY ONCE. ANY COPYING, TRACKING, OR ALTERING OF THESE PLANS IS NOT PERMITTED. VIOLATORS WILL BE SUBJECT TO PROSECUTION UNDER STATE AND FEDERAL COPYRIGHT LAWS.

