



**E1** Exterior Elevation Front  
SCALE : 3/16" = 1'-0"

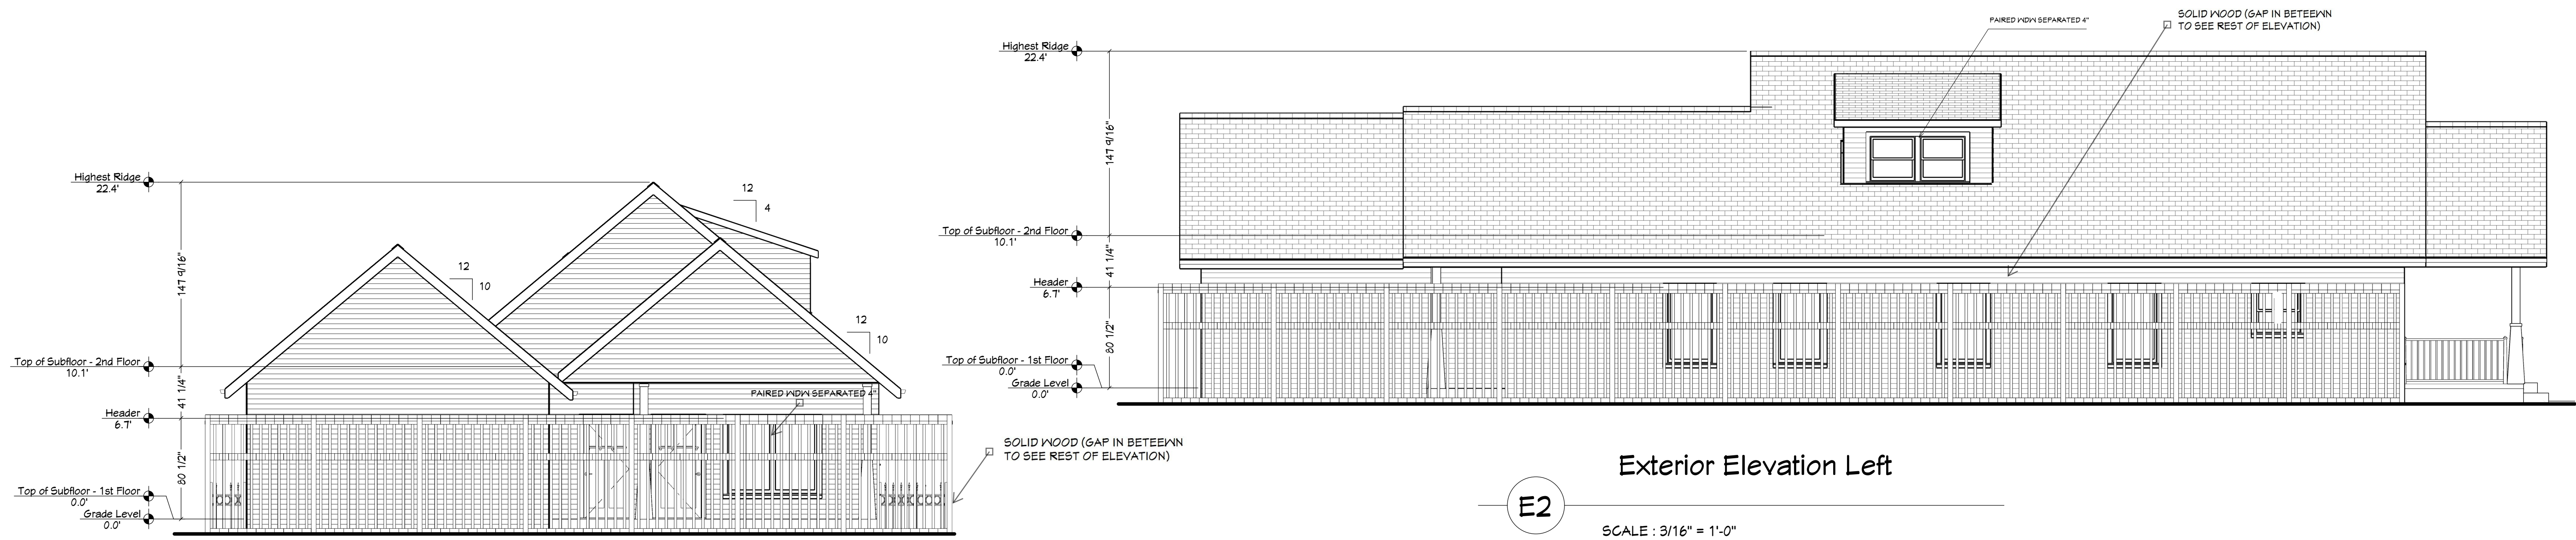

**E2** Exterior Elevation Left  
SCALE : 3/16" = 1'-0"

**E3** Exterior Elevation Back  
SCALE : 3/16" = 1'-0"

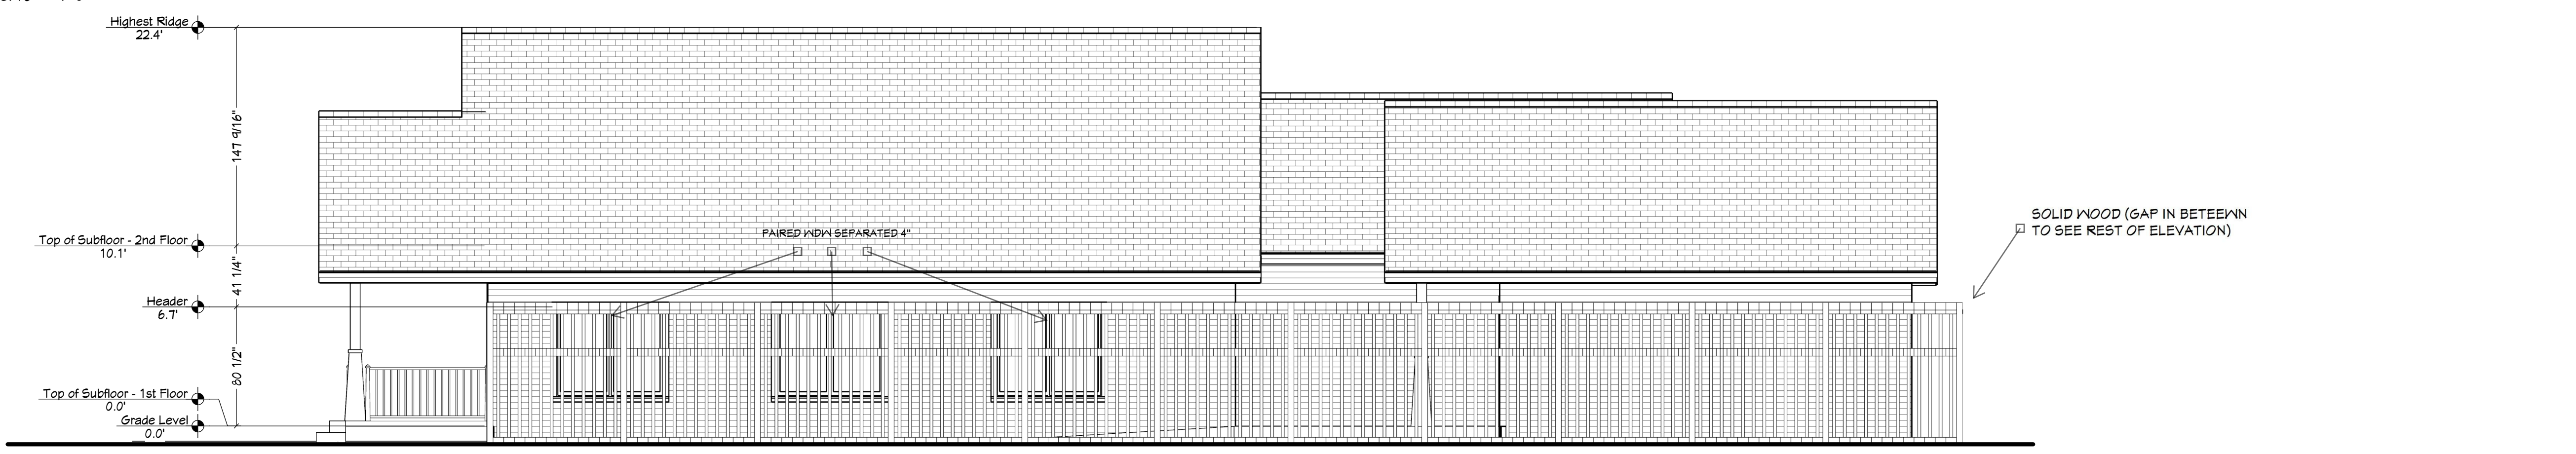

**E4** Exterior Elevation Right  
SCALE : 3/16" = 1'-0"

**OVERALL PLAN DETAILS**

FLOOR	PLATE HEHT	ROOF PITCH	WDW HEIGHT
MAIN	9 FT.	10 : 12	7 FT. 8 IN.
BONUS	8 FT.	10 : 12	6 FT. 8 IN.

**SQUARE FOOTAGE**

1545 SQ. FT. MAIN FLOOR AREA
510 SQ. FT. BONUS FLOOR AREA
450 SQ. FT. GARAGE AREA
150 SQ. FT. CVRD. FRONT PORCH
80 SQ. FT. REAR CVRD. PORCH

DRAFT:

FINAL

SCALE:

3/16 = 1'-0"

SHEET:

**5**