



**Right Elevation**



**Front Elevation**

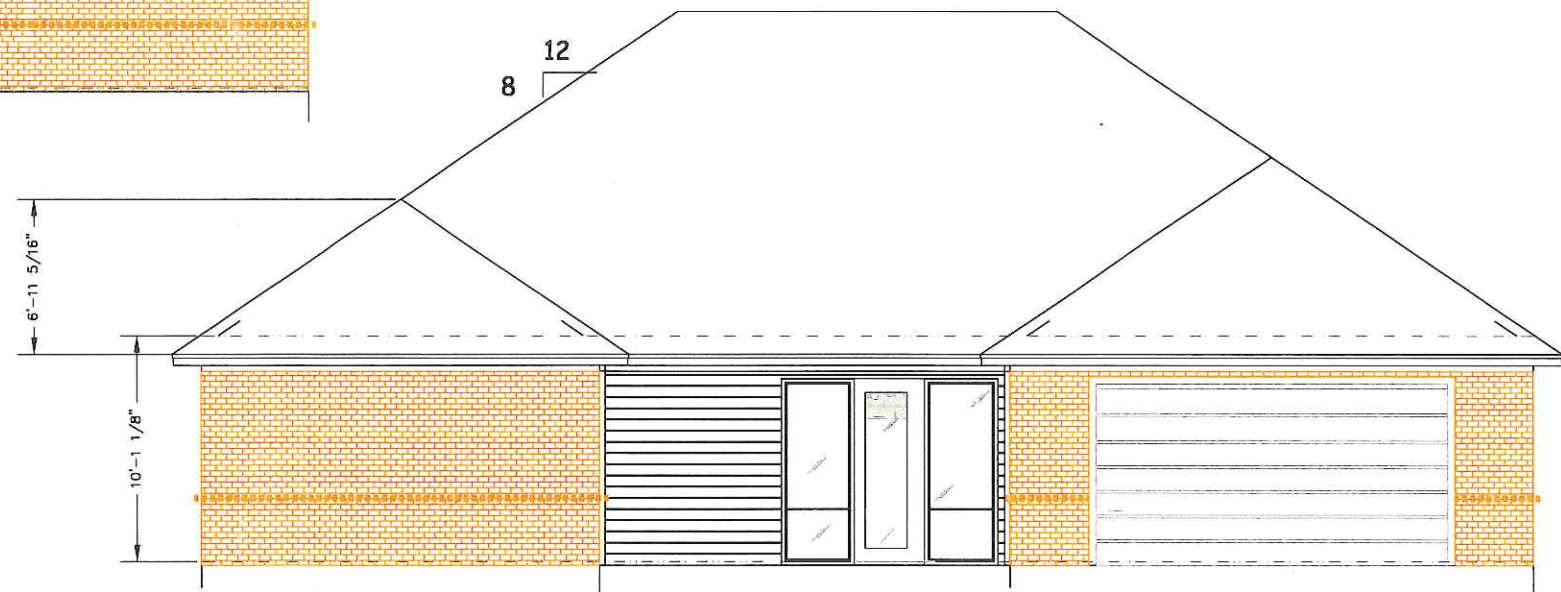

**Back Elevation**

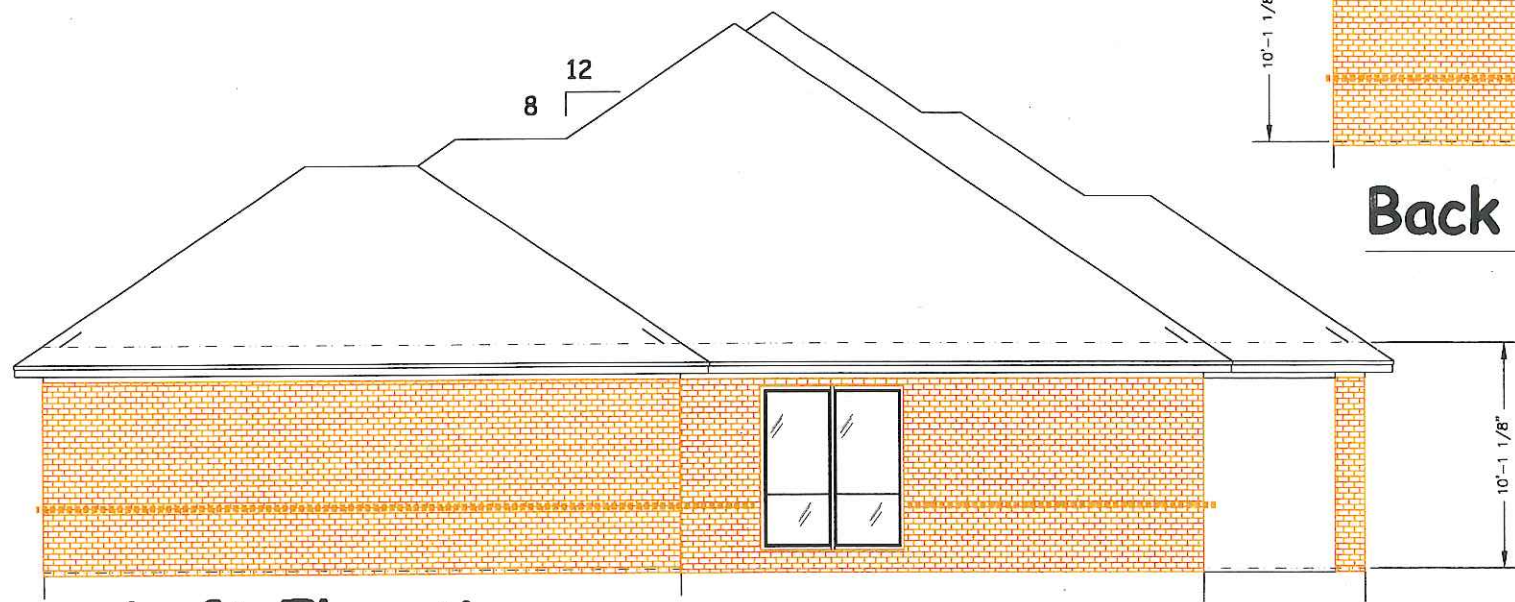

**Left Elevation**

All Designs For This Structural are In Compliance  
With The 2015 IRC Building Codes

Scale : 1/4" = 1'

Elevations

Richard K. O'Dell 817-291-5926  
EWRKOO@AOL.com

A New Residence For The Webb's  
5904 Farnsworth Avenue  
Fort Worth, Texas 76107

**RKO**


DRAWN BY: RKO	
DATE: 02/03/19	
REV	DATE

PLAN NUMBER  
216-18

File Number  
216-18

SHEET No.  
**A2**



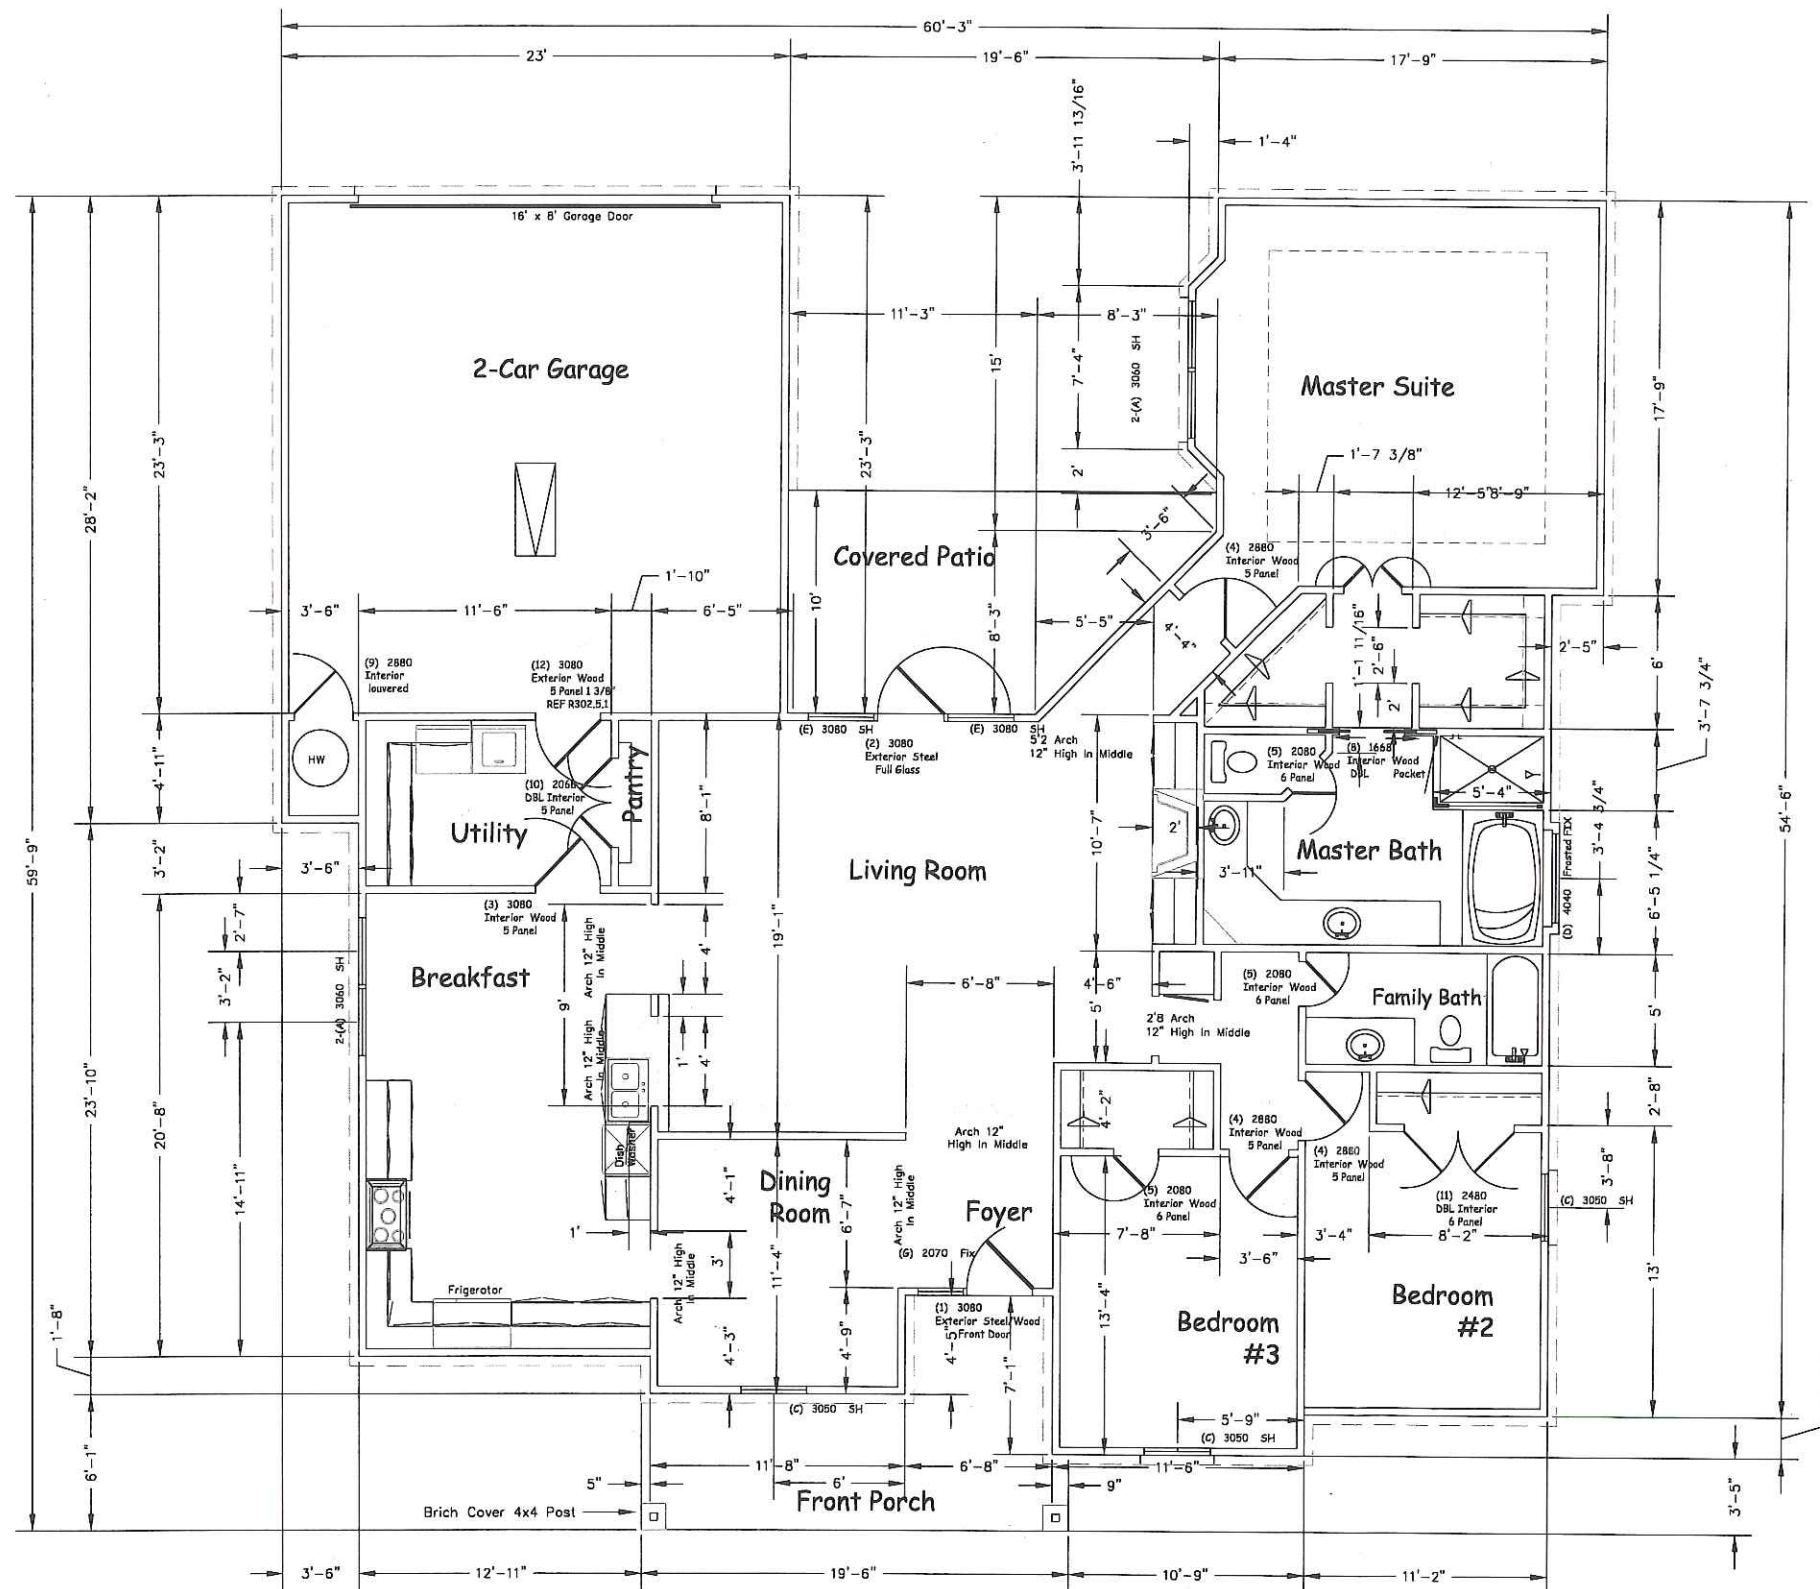

Energy Code 2017 Windows:.....  
 Per Table R402.1.2  
 RB Reliability Spec.....  
 U-Value 0.35  
 SHGC = solar heat gain co-efficient = 0.25  
 Low-E Glass w/Argon Gas  
 Vinyl Window series 105 Single Hung  
 Wood Window Single Hung/ Fix/ Vertical Swing

Room Window / Door / Size / Schedule

Window Schedule	QTY	Door Schedule	QTY
(A) 3060 SH	4	(1) 3080 Exterior Steel Front Door	1
(B) 3040 SH	1	(2) 3080 Exterior Steel Full Glass	1
(C) 3080 SH	3	(3) 3080 Interior Wood 6 Panel	1
(D) 4040 Frested FIX	1	(4) 2880 Interior Wood 6 Panel	3
(E) 3080 SH	2	(5) 2080 Interior Wood 6 Panel	3
(F) 3080 SH	2	(6) 3080 Exterior Steel 1/2 Glass	-
(G) 2070 Fix	1	(7) 2880 Exterior Sliding 5 Panel Pocket	-
		(8) 1668 Interior Wood DBL Pocket	1
		(9) 2880 Interior Louvered	1
		(10) 2080 DBL Interior 6 Panel	1
		(11) 2480 DBL Interior 6 Panel	1
		(12) 3080 Exterior Wood 6 Panel 1 3/8"	1

House to Garage → REF R302.5.1

Total AC Area is 2,085.1851 SQ FT.

All Designs For This Structural are In Compliance  
 With The 2015 IRC Building Codes

Scale : 1/4" = 1'

Floor Plan  
 Richard K. O'Dell 817-291-5926  
 EWPRK@AOL.com

A New Residence For The Webb's  
 5904 Farnsworth Avenue  
 Fort Worth, Texas 76107

RKO

DRAWN BY:	RKO
DATE:	02/03/19
REV	DATE

PLAN NUMBER  
 216-18

File Number  
 216-18

SHEET No.  
 A1