





Exterior Elevation Front

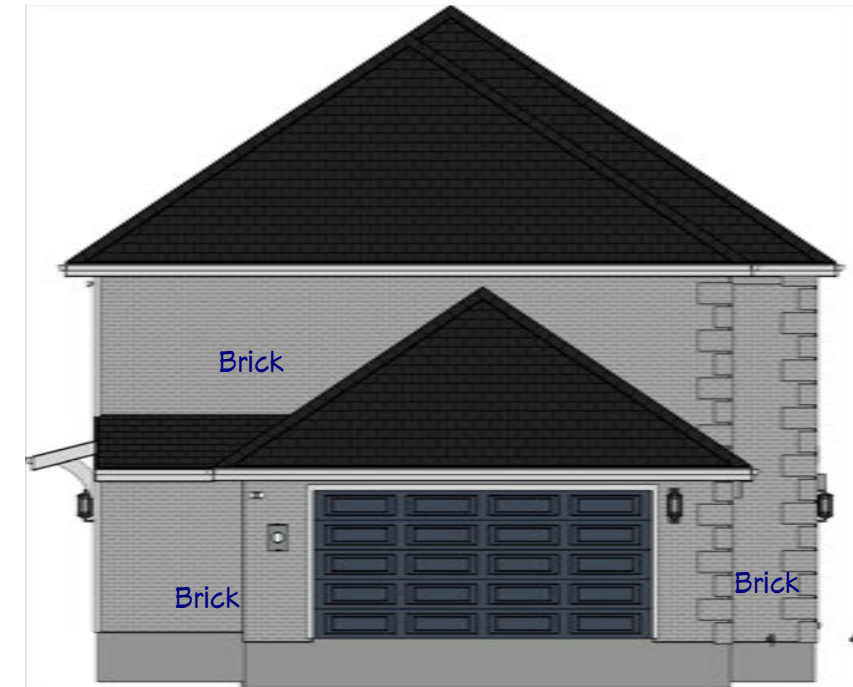

Exterior Elevation Left

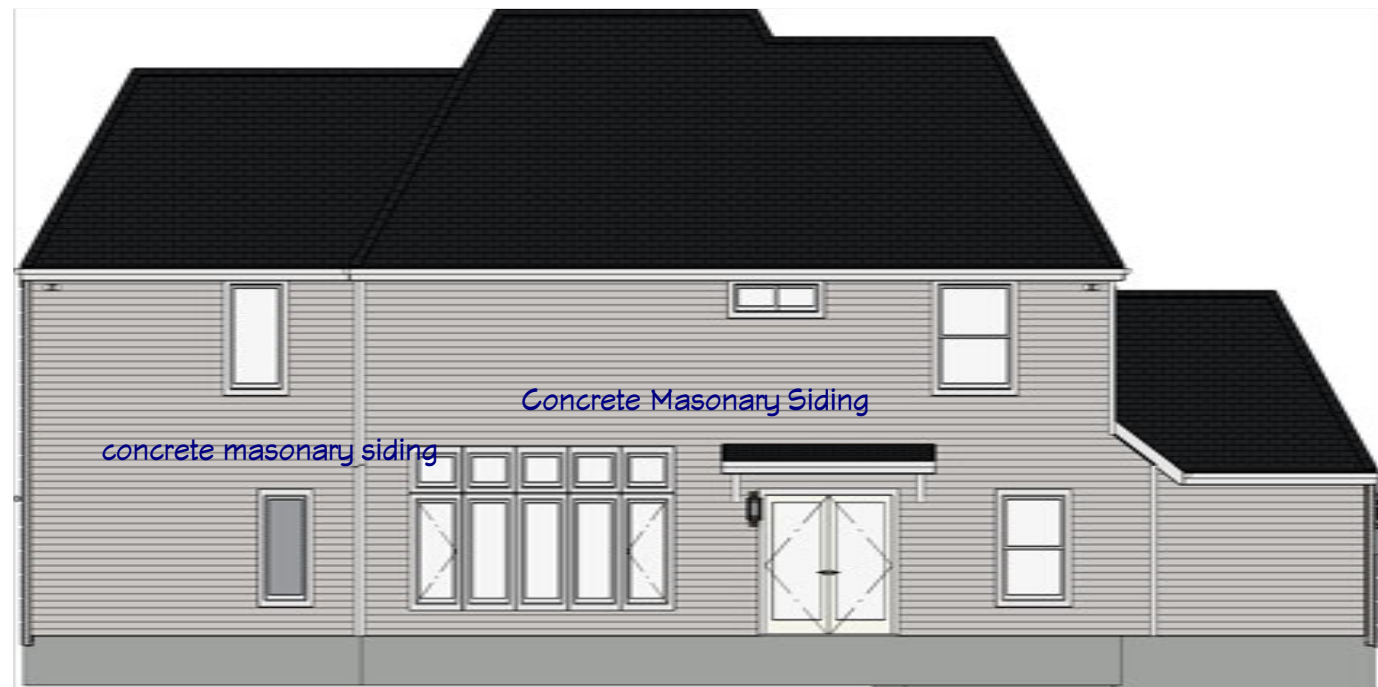

Exterior Elevation Back



Exterior Elevation Right

REVISION TABLE		
NUMBER	DATE	DESCRIPTION

Heim
6008 Lantana Lane
Fort Worth, TX 76112

DRAWINGS PROVIDED BY:
EVAN ANGEL INC.
1665 FLORENCE ROAD
KELLER, TX 76262
817/354-7700
WWW.NORNICH-HOMES.COM

DATE:

6/1/2020

SCALE:


1/4"=1'

SHEET:

A-5

ELEVATIONS


Floor 1

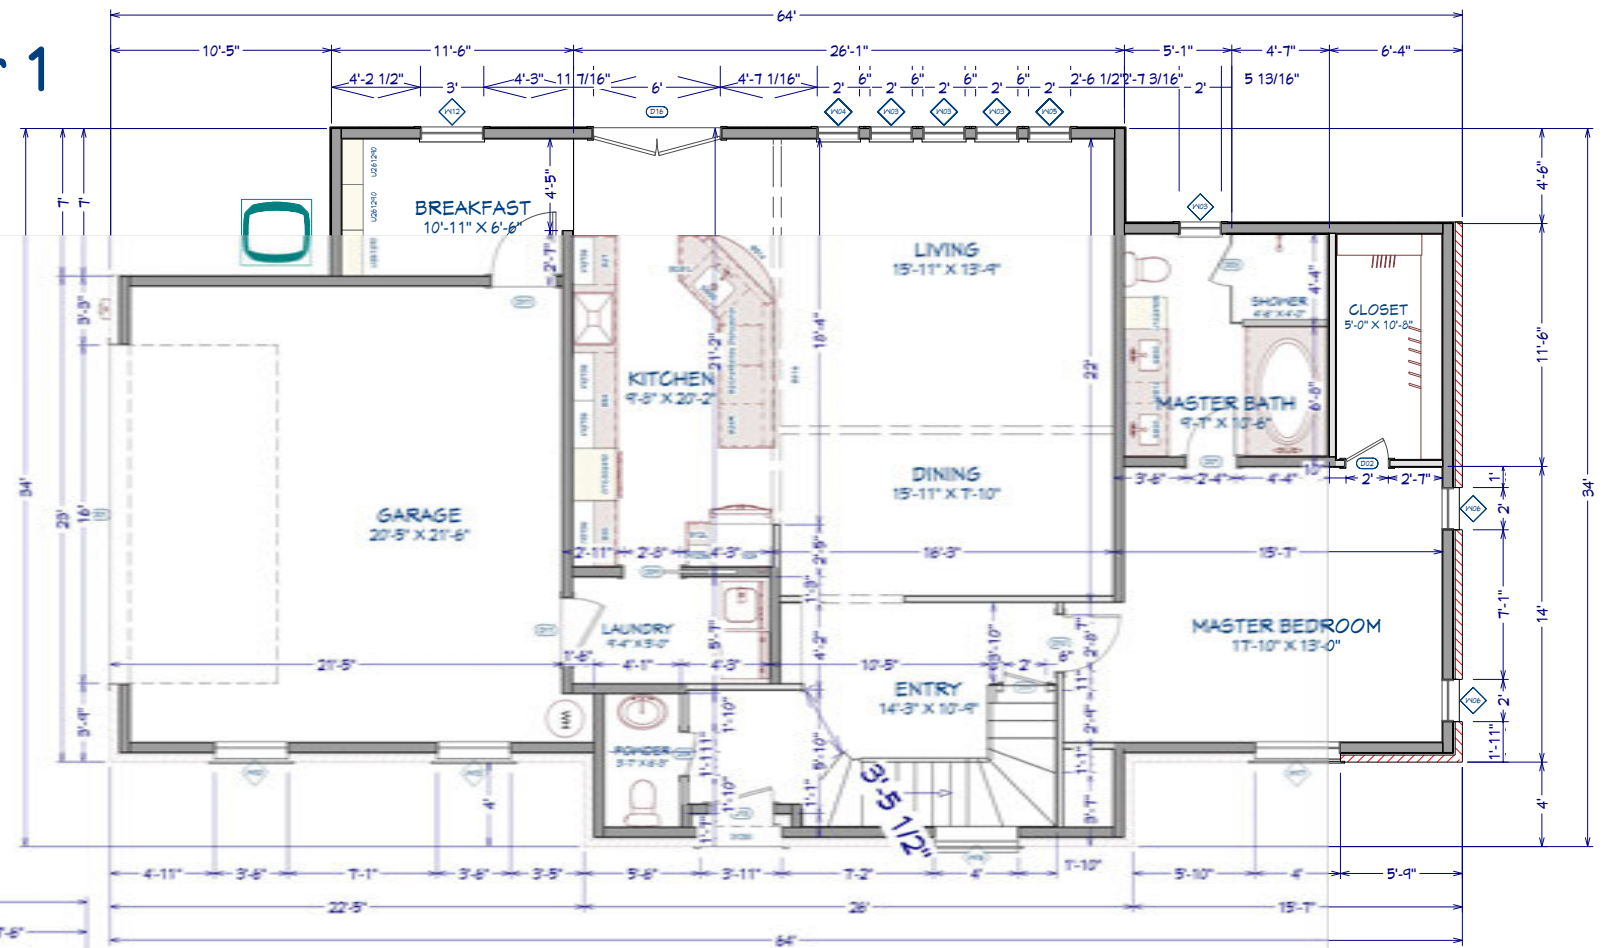

DOOR SCHEDULE						
NUMBER	LABEL	QTY	FLOOR	SIZE	R/O	DESCRIPTION
D01	16070	1	1	16070	194X81"	GARAGE-GARAGE DOOR P02
D02	2066	1	1	2066 L IN	267X82 1/2"	HINGED-DOOR P04
D03	2066	1	1	2066 R	247X80"	SHOWER-GLASS SLAB
D04	2066	2	1	2066 R IN	267X82 1/2"	HINGED-DOOR P04
D05	2066	1	2	2066 R	247X80"	SHOWER-GLASS SLAB
D06	2066	1	2	2066 R IN	267X82 1/2"	HINGED-DOOR P04
D07	2460	1	1	2460 L IN	307X82 1/2"	HINGED-DOOR P04
D08	2460	1	2	2460 L IN	307X82 1/2"	HINGED-DOOR P04
D09	2860	1	1	2860 L	667X82 1/2"	POCKET-DOOR P04
D10	2860	1	1	2860 L IN	347X82 1/2"	HINGED-DOOR P04
D11	2860	1	2	2860 L IN	347X82 1/2"	HINGED-DOOR P04
D12	2860	3	2	2860 R IN	347X82 1/2"	HINGED-DOOR P04
D13	3066	1	1	3066 L IN	387X82 1/2"	HINGED-DOOR P04
D15	4066	2	2	4066 LIR IN	307X82 1/2"	DOUBLE HINGED-DOOR P04
D16	6066	1	1	6066 LIR EX	147X83"	EXT. DOUBLE HINGED-GLASS PANEL
D17	3066	2	1	3066 R EX	387X83"	EXT. HINGED-DOOR P04

Door Schedule

Floor Plan View Dimensioned

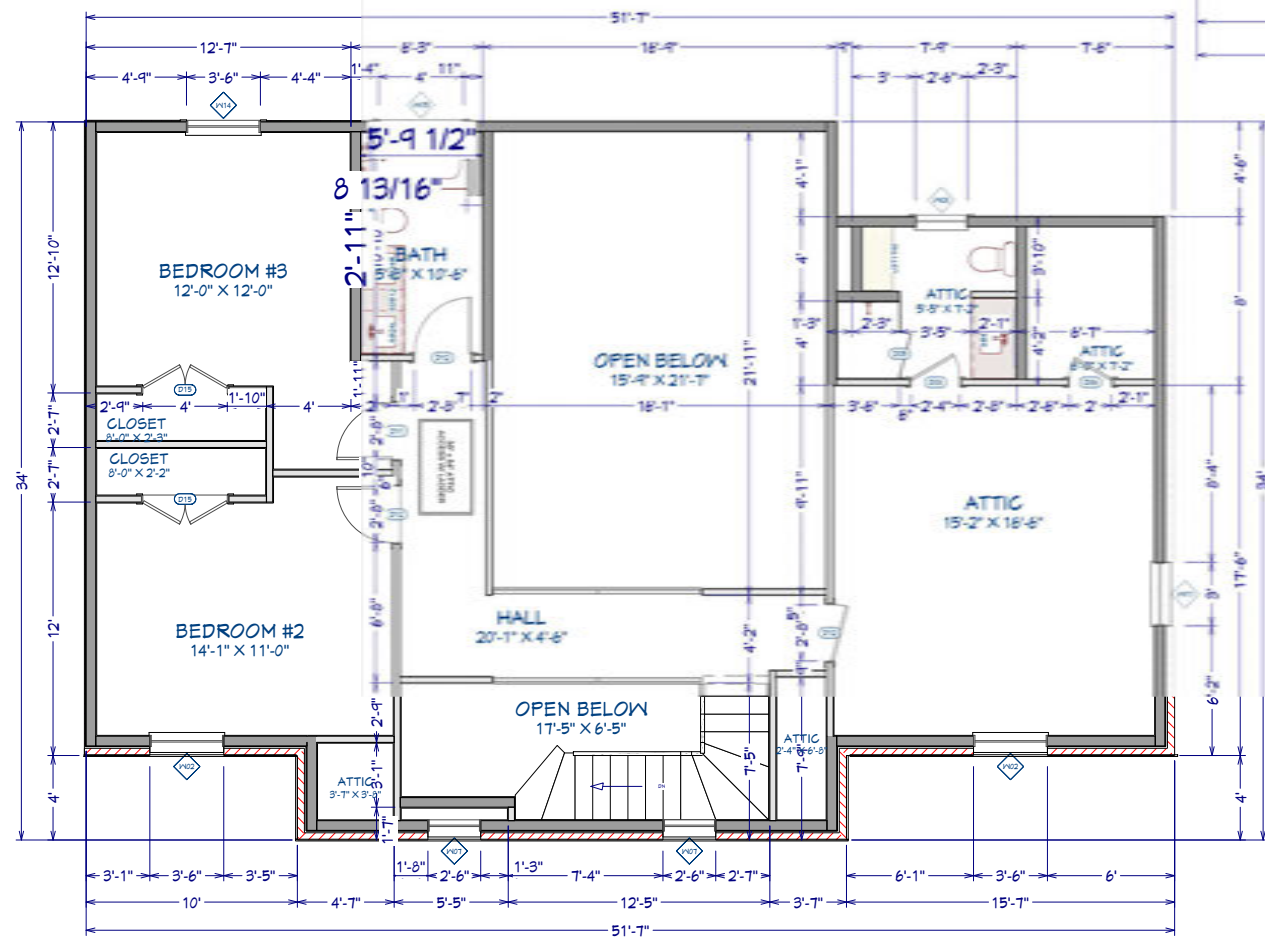

Floor Plan View Dimensioned

Floor 2

WINDOW SCHEDULE							
NUMBER	LABEL	QTY	FLOOR	SIZE	R/O	ES/ESS	DESCRIPTION
WNG1	2015FX	5	1	2015FX	25'X11"		FIXED GLASS
WNG2	2650SH	2	1	2650SH	43'X81"		SINGLE HUNG-AT
WNG3	2050FX	4	1	2050FX	25'X81"		FIXED GLASS
WNG4	2050SC	1	1	2050SC	25'X81"		SINGLE CASEMENT-HL
WNG5	2050SC	1	1	2050SC	25'X81"		SINGLE CASEMENT-HR
WNG6	2062FX	2	1	2062FX	25'X75"		FIXED GLASS
WNG7	2640FX	2	2	2640FX	31'X49"		FIXED GLASS-AT
WNG8	2650FX	1	2	2650FX	31'X81"		FIXED GLASS
WNG9	3650DH	1	1	3650DH	43'X81"		SINGLE HUNG-AT
WNG10	3050SH	1	2	3050SH	31'X81"		SINGLE HUNG-AT
WNG11	3050SH	1	1	3050SH	31'X81"		SINGLE HUNG
WNG12	3050SH	1	1	3050SH	31'X81"		SINGLE HUNG
WNG13	3650SH	1	1	3650SH	43'X81"		SINGLE HUNG-AT
WNG14	3650SH	1	2	3650SH	43'X81"		SINGLE HUNG
WNG15	4014LS	1	2	4014LS	49'X17"		LEFT SLIDING
WNG16	4062FX	1	1	4062FX	49'X75"		FIXED GLASS-AT
WNG17	4062SH	1	1	4062SH	49'X75"		SINGLE HUNG-AT

Window Schedule

REVISION TABLE	
NUMBER	DESCRIPTION

Heim
6008 Lantana Lane
Fort Worth, TX 76112

DRAWINGS PROVIDED BY:
EVAN ANGEL INC.
1665 FLORENCE ROAD
KELLER, TX 76262
817/354-7700
WWW.NORNICH-HOMES.COM

DATE:

6/1/2020

SCALE:

1/4"=1'

SHEET:

A-7