



PROPOSED

NEW CONSTRUCTION

NOAK HEALTHCARE

No. Description Date

3700 SOUTH FREEWAY FORTH WORTH - TX 76110

EXTERIOR ELEVATIONS

Project Number


Date Issue Date


Drawn By Author

Checked By Checker

A1.09

As indicated

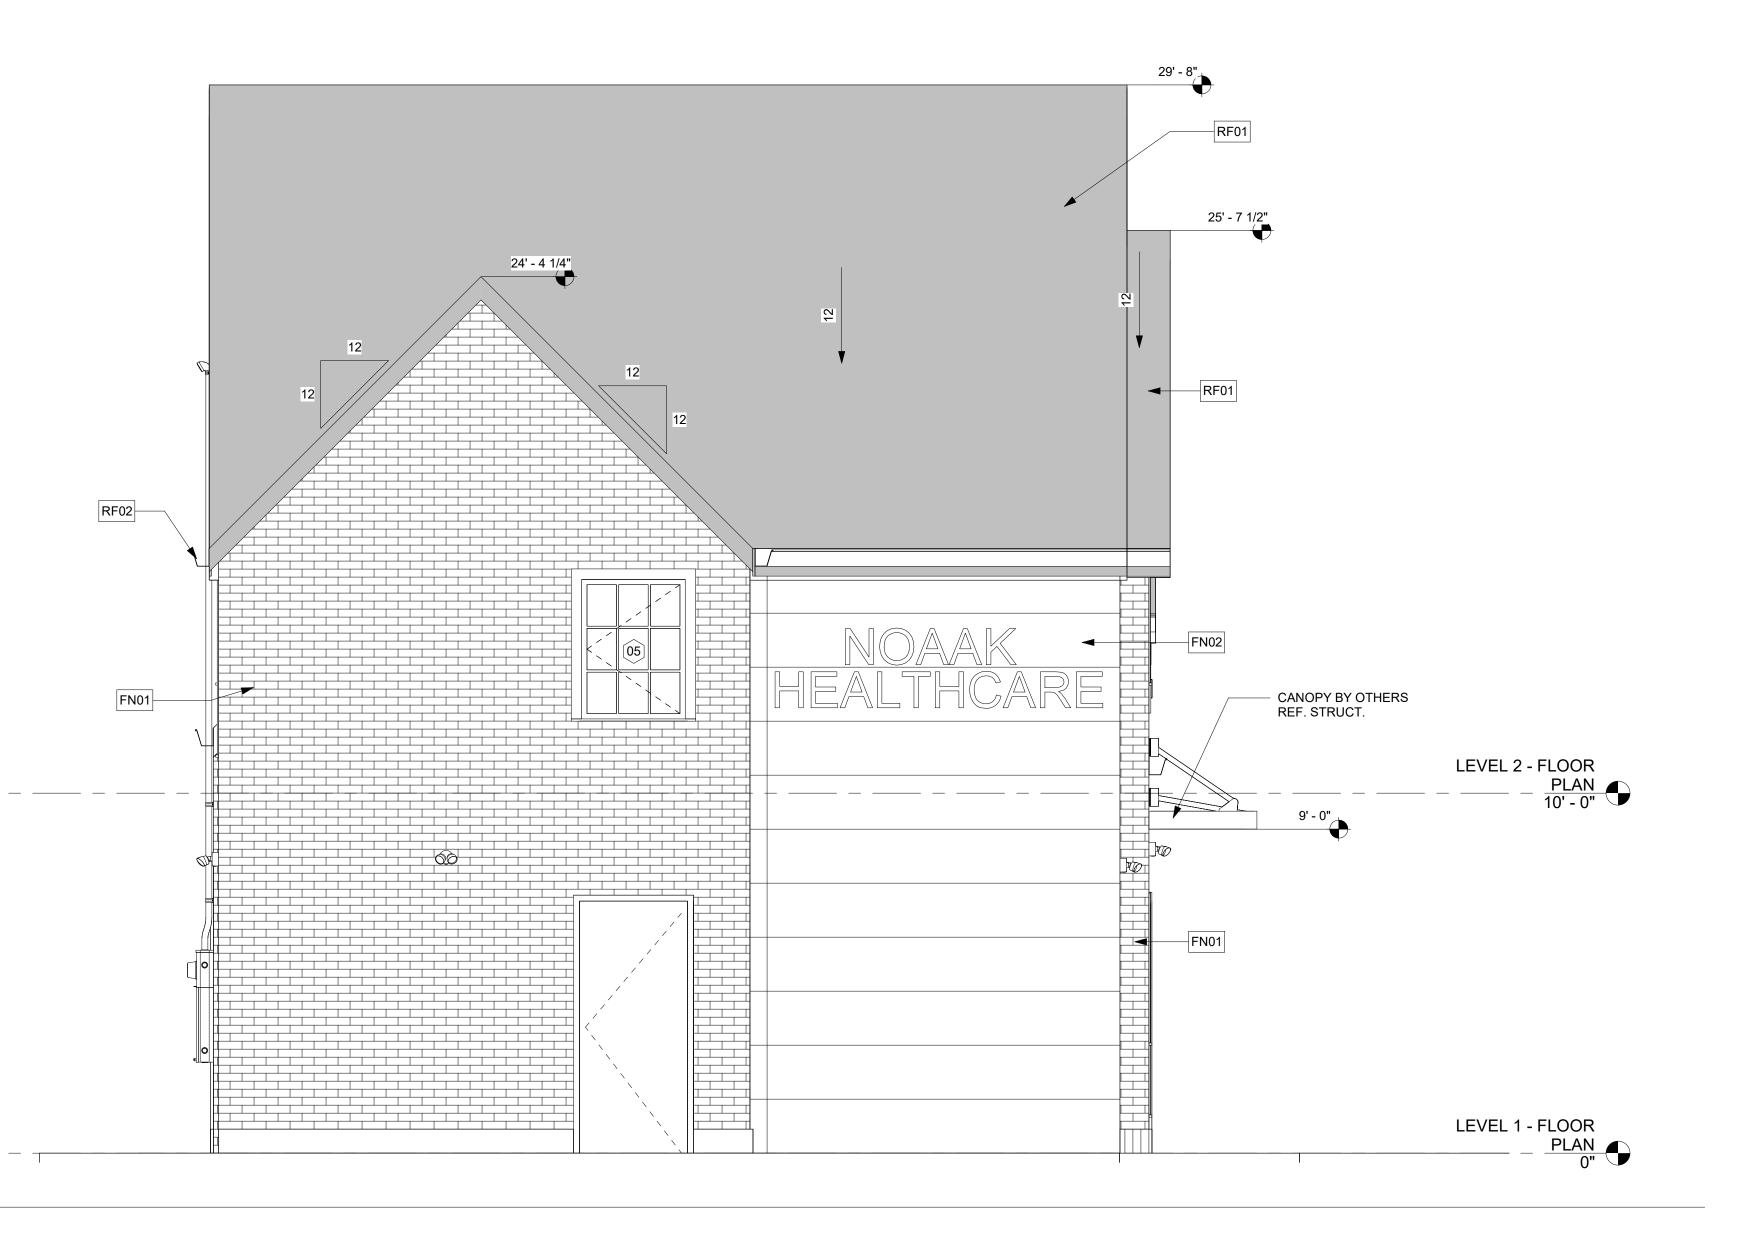

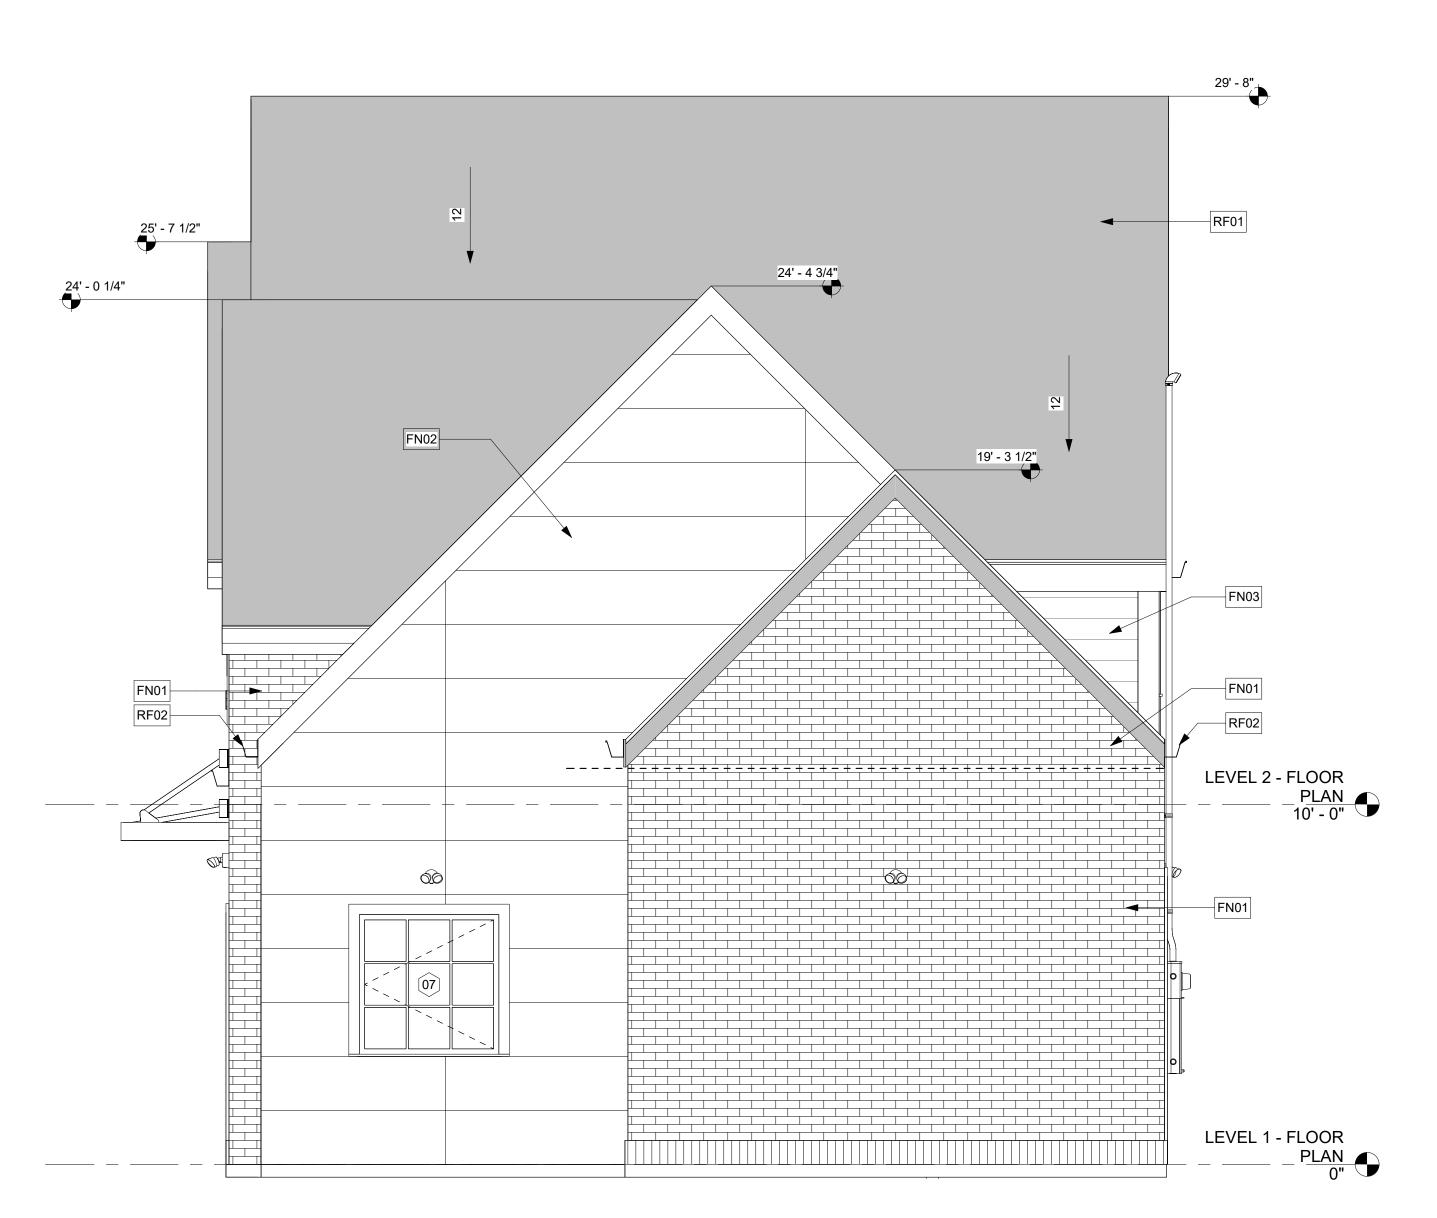

KEYNOTE LEGEND		
KEY VALUE	KEYNOTE TEXT	
FN01	BRICK VENEER, RUNNING BOND	
FN02	NICHIHA - FIBER CEMENT PANEL	
FN03	HARDIE PANEL LAP SIDING	
RF01	ASPHALT SHINGLE ROOF	
RF02	ROOF GUTTER AND DOWNSPOUT REFER TO DETAIL	

EXTERIOR FINISH CALCULATION				
ELEVATION VIEW	MATERIAL	MASONRY AREAS	MASONRY	PERCENTAGE
EAST	HARDIE LAP SIDING	689	No	80.3
EAST	BRICK	168	Yes	19.7
EAST: 2		857		100
NORTH	BRICK	266	Yes	61.4
NORTH	FIBER CEMENT	167	Yes	38.6
NORTH: 2		433		100
SOUTH	BRICK	236	Yes	54.5
SOUTH	FIBER CEMENT	189	Yes	43.7
SOUTH	HARDIE LAP SIDING	8	No	1.8
SOUTH: 3		433		100
WEST	HARDIE LAP SIDING	16	No	1.8
WEST	BRICK	579	Yes	62.2
WEST	FIBER CEMENT	335	Yes	36
WEST: 3		930		100
Grand total: 10	)	2653		400

EXTERIOR MASONRY CALCULATION		
TOTAL MASONRY MATERIALS - 1,940 SQ.FT		
TOTAL EXTERIOR MATERIALS - 2,653 SQ.FT.		
EXTERIOR MASONRY PROVIDED - 73%		





3700 SOUTH **FREEWAY** FORTH WORTH - TX 76110

> EXTERIOR **ELEVATIONS**


Project Number Project Number Issue Date Drawn By Author Checked By


Scale

As indicated

2 SOUTH
SCALE: 3/8" = 1'-0"

1 NORTH
SCALE: 3/8" = 1'-0"

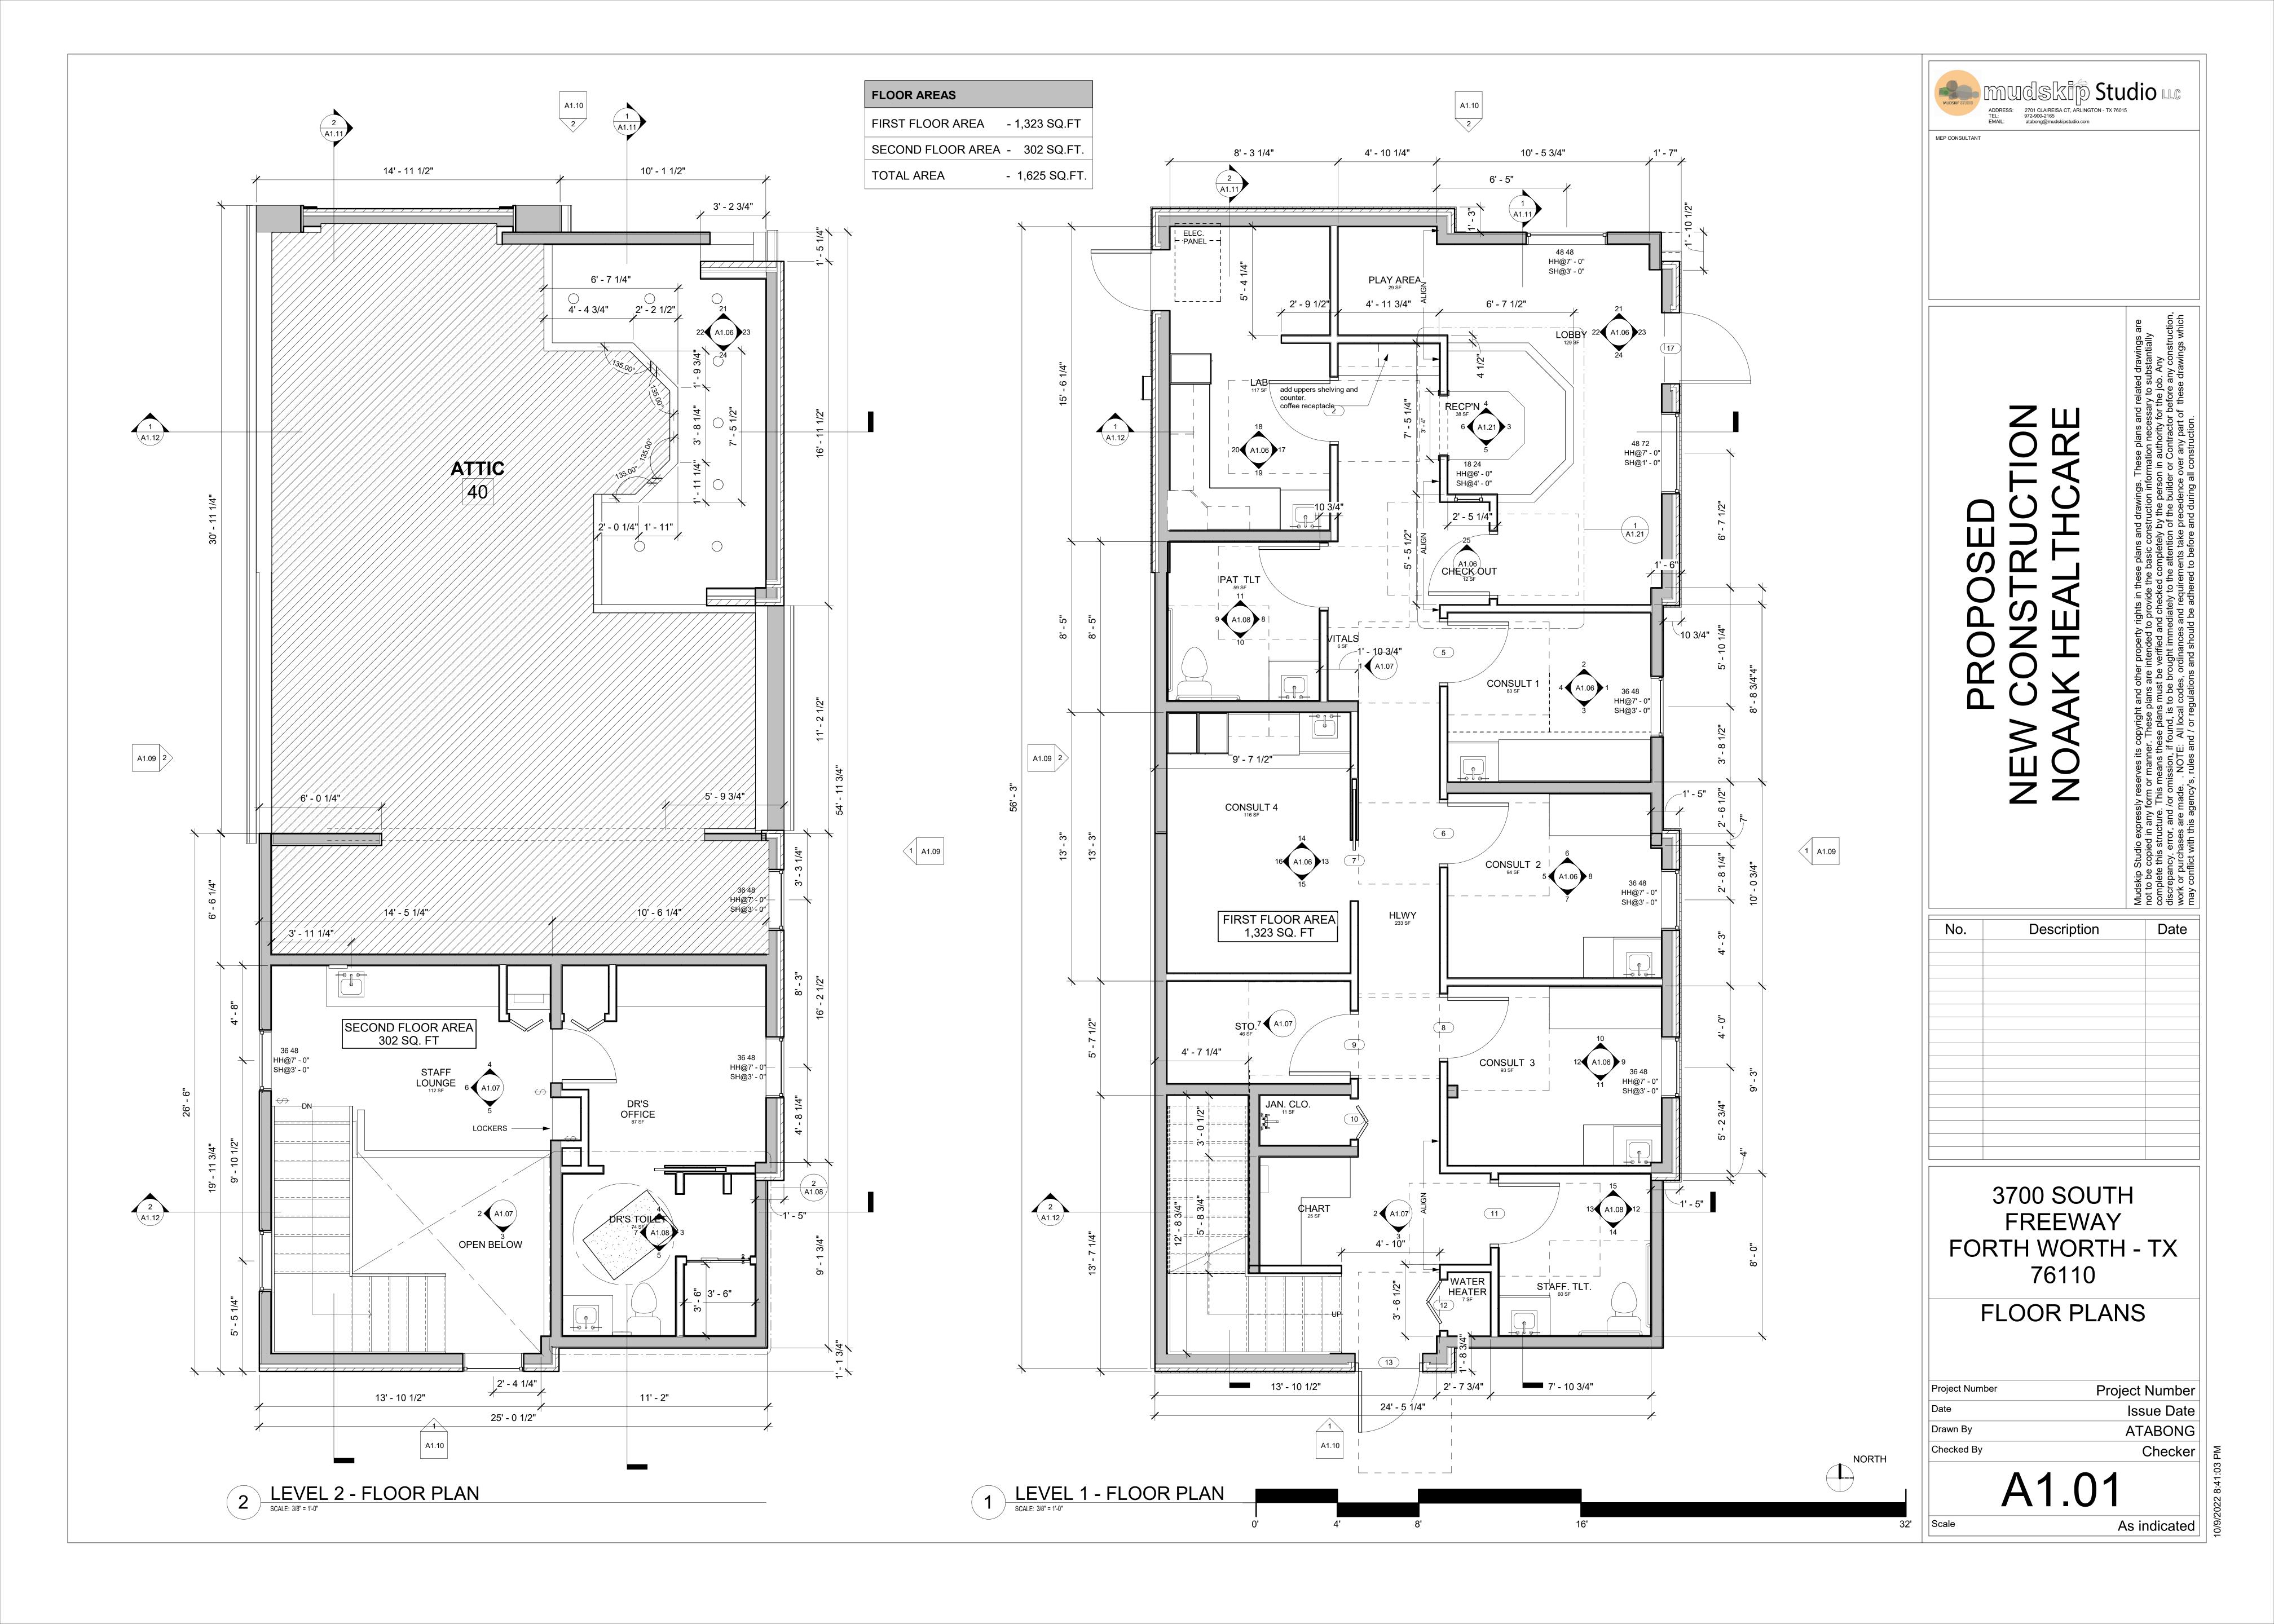

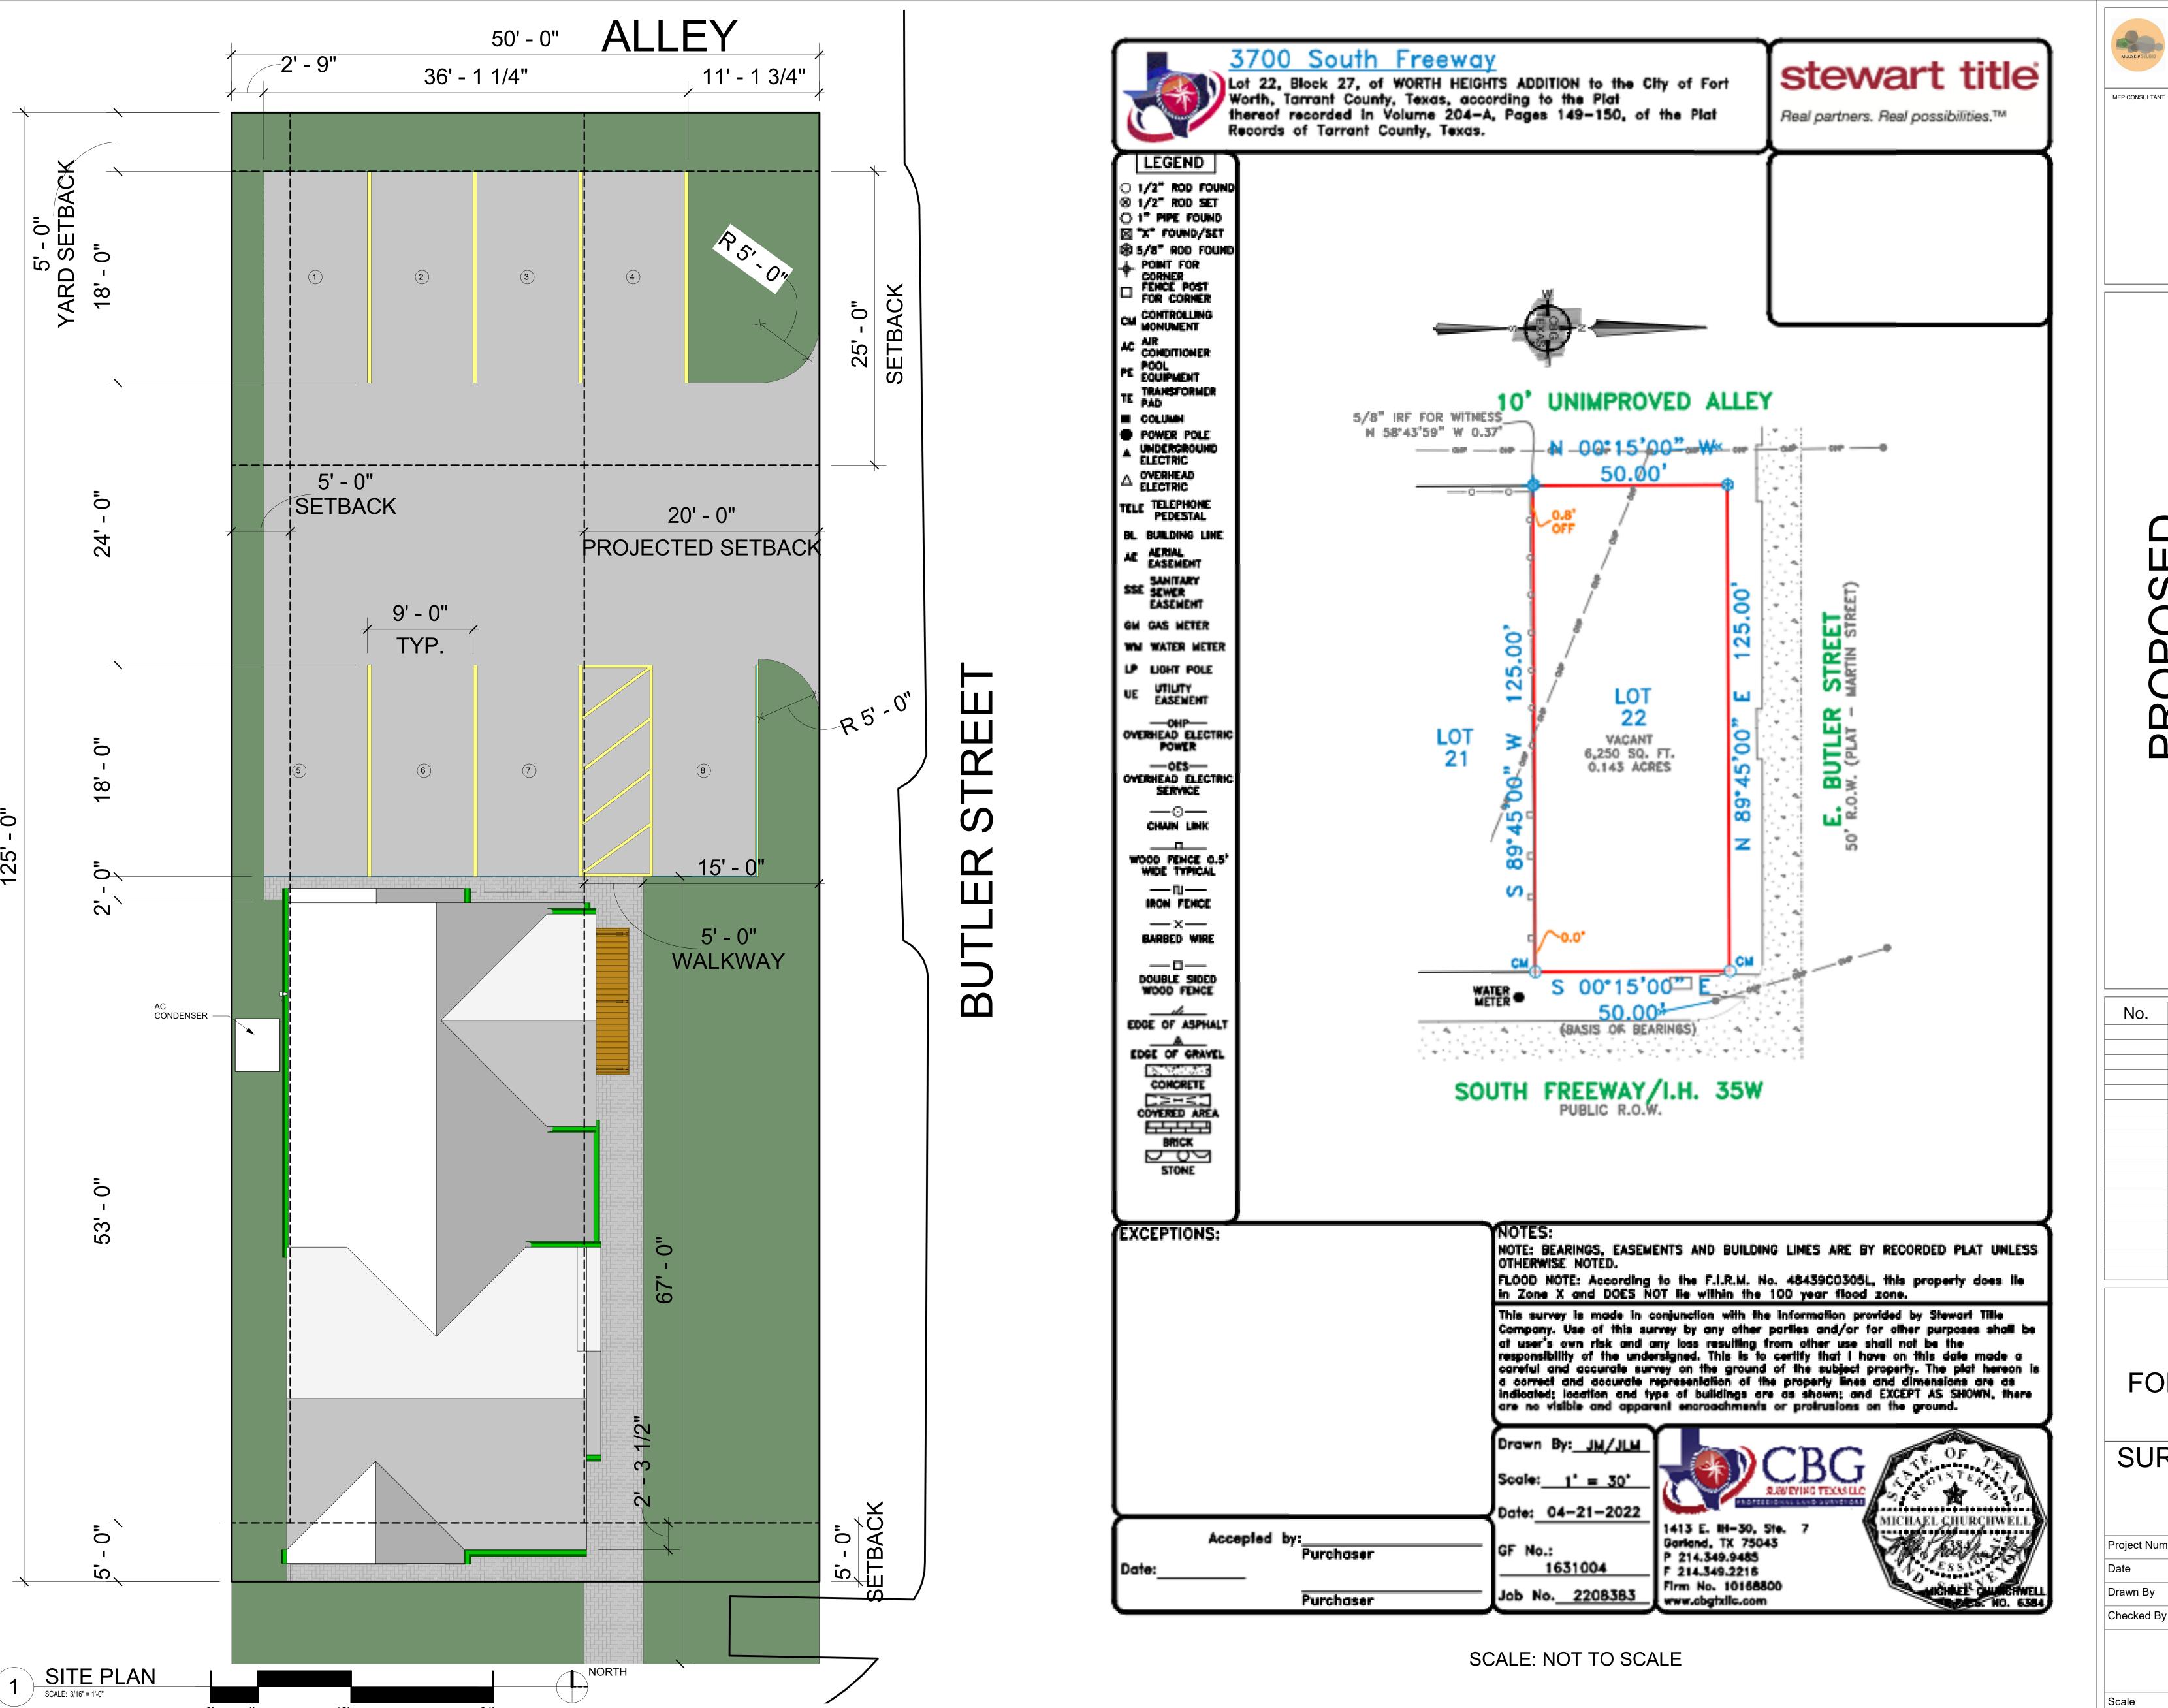



PROPOSED
NEW CONSTRUCTION
NOAAK HEALTHCARE

No. Description Date

3700 SOUTH FREEWAY FORTH WORTH - TX 76110

**SURVEY & SITE PLAN** 

Project Number	Project Number
Date	Issue Date
Drawn By	Author
Checked By	Checker
	4 0 0

A1.00

3/16" = 1'-0"

0/9/2022 8:41:03 PM