



**SITE PLAN**  
NOT TO SCALE

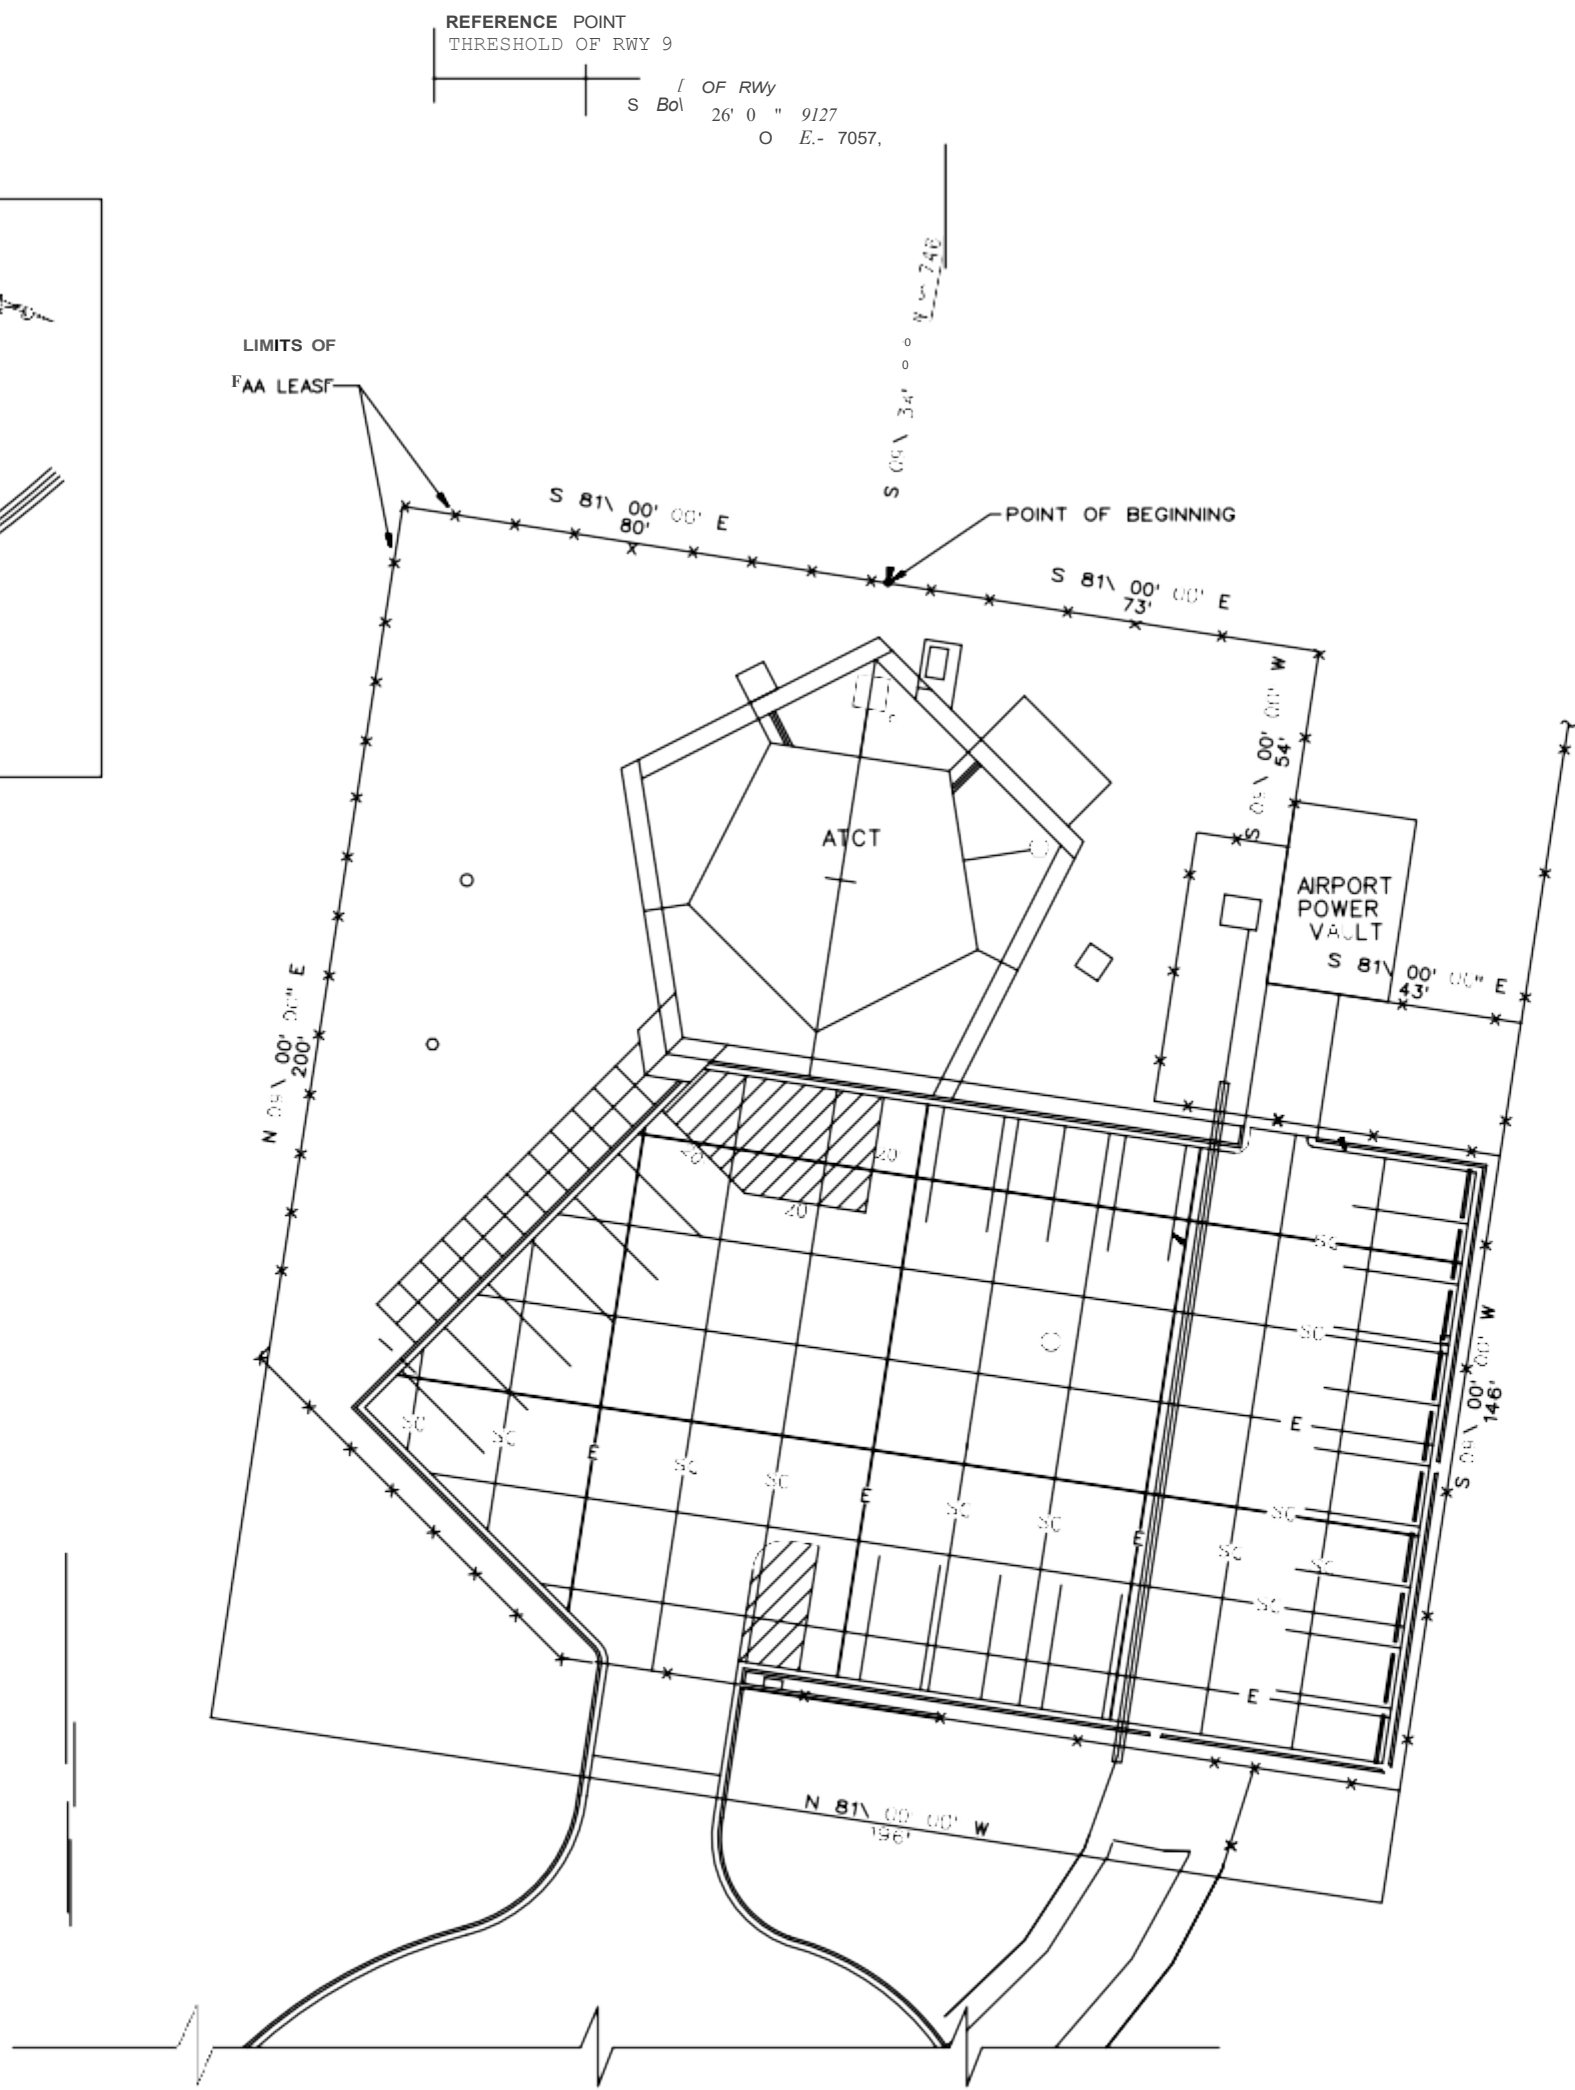

**ATCT LEASE PLAN**

SCALE: 1" = 20'

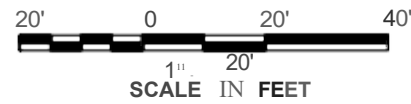

REV.	DATE	DESCRIPTION	DFTG	CHECKED

DEPARTMENT OF TRANSPORTATION FEDERAL AVIATION ADMINISTRATION NAS IMPLEMENTATION CENTER FORT WORTH, TEXAS	
AIR TRAFFIC CONTROL TOWER	
LEASE REQUIREMENT FOR INSTALLATION OF FAA FACILITY EXHIBIT "A" - ATCT LAYOUT	
FORT WORTH (MEACHAM INTERNATIONAL AIRPORT)	TEXAS
SUBMITTED,	APPROVED:
SYSTEM ENGINEER, ANUG	PLATFORM MANAGER, -D
DESIGNED: R. ZAPATA	ISSUED BY
REVIEWED:	DATE: 3/04/98
ORIG. CRT: J. LERMAN	FW
FACILITY: ATCT	N FTW-ATCT-RE01

REF, DWG, ,

**METES AND BOUNDS DESCRIPTION**  
**FORT WORTH MEACHAM INTERNATIONAL AIRPORT - ATCT**

BEING A **PARCEL** OF LANO SITUATED IN **THE WEST PORTION** OF MEACHAM **INTERNATIONAL AIRPORT**, TARRANT COUNTY, **TEXAS**, ANO MORE PARTICULARLY DESCRIBED AS **FOLLOWS**,

COMMENCING **AT** A POINT, SAID POINT BEING ON **THE CENTERLINE** AND **THE THRESHOLD** OF RUNWAY 9;

**THENCE** S 80\ 26' 00" **E**, ALONG **THE RUNWAY CENTERLINE**, A **DISTANCE OF 1067 FEET** TO A **POINT**;

THENCE S 09\ 34' 00" **W**, A **DISTANCE OF 746 FEET** TO A **POINT**, SAID POINT BEING **THE POINT OF BEGINNING** OF **THIS PARCEL OF LAND**;

**THENCE** S 81\ 00' 00" **E**, A **DISTANCE OF 73 FEET** TO A **POINT**, SAID POINT BEING A **NORTHEASTERLY CORNER** OF **THIS PARCEL**;

**THENCE** S 09\ 00' 00" **W**, A **DISTANCE OF 54 FEET** TO A **POINT**;

**THENCE** S 81\ 00' 00" **E**, A **DISTANCE OF 43 FEET** TO A **POINT**, SAID POINT BEING A **NORTHEASTERLY CORNER** OF **THIS PARCEL**;

**THENCE** S 09\ 00' 00" **W**, A **DISTANCE OF 146 FEET** TO A **POINT**, SAID POINT BEING **THE SOUTHEAST CORNER** OF **THIS PARCEL**;

**THENCE** N 81\ 00' 00" **W**, A **DISTANCE OF 196 FEET** TO A **POINT**, SAID POINT BEING **THE SOUTHWEST CORNER** OF **THIS PARCEL**;

**THENCE** N 09\ 00' 00" **E**, A **DISTANCE OF 200 FEET** TO A **POINT**, SAID POINT BEING **THE NORTHWEST CORNER** OF **THIS PARCEL**;

THENCE S 81\ 00' 00" **E**, A **DISTANCE OF 80 FEET** TO **THE POINT OF BEGINNING** AND CONTAINING 0,8466 ACRE OR 36,878 **SQUARE FEET OF LAND**, MORE OR LESS,

**ATCT ADDRESS,**

4100 NORTH LINCOLN AVE,  
**FORT WORTH, TEXAS** 76106  
(817) 624-7288