



City-Code
Home Designs

DRAWN BY:
OMAR RUELAS
817-905-4072


SCALE: SEE VIEW
DATE: 5/8/2020
FILE NAME:

APPLIED BUILDING CODE:
2015 IRC/2015 IMC/2015 IPC
NEC 2017/LOCAL
AMENDMENTS


Address:
5529 Old Handley Rd
Fort Worth TX



SHEET NUMBER
P-4

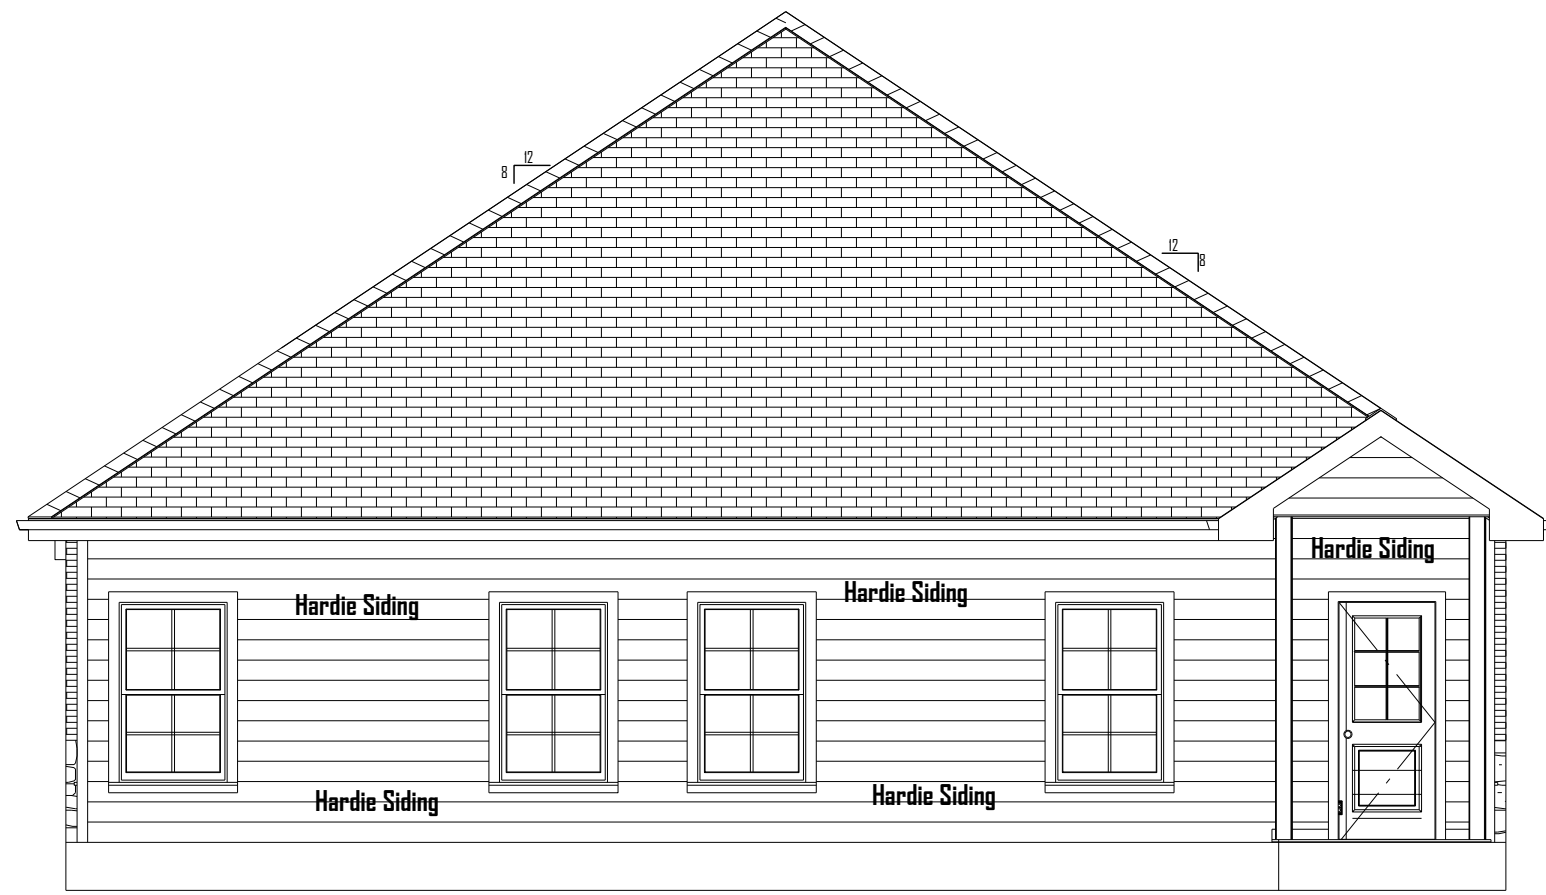


Back Elevation
Scale: 3/16" = 1'

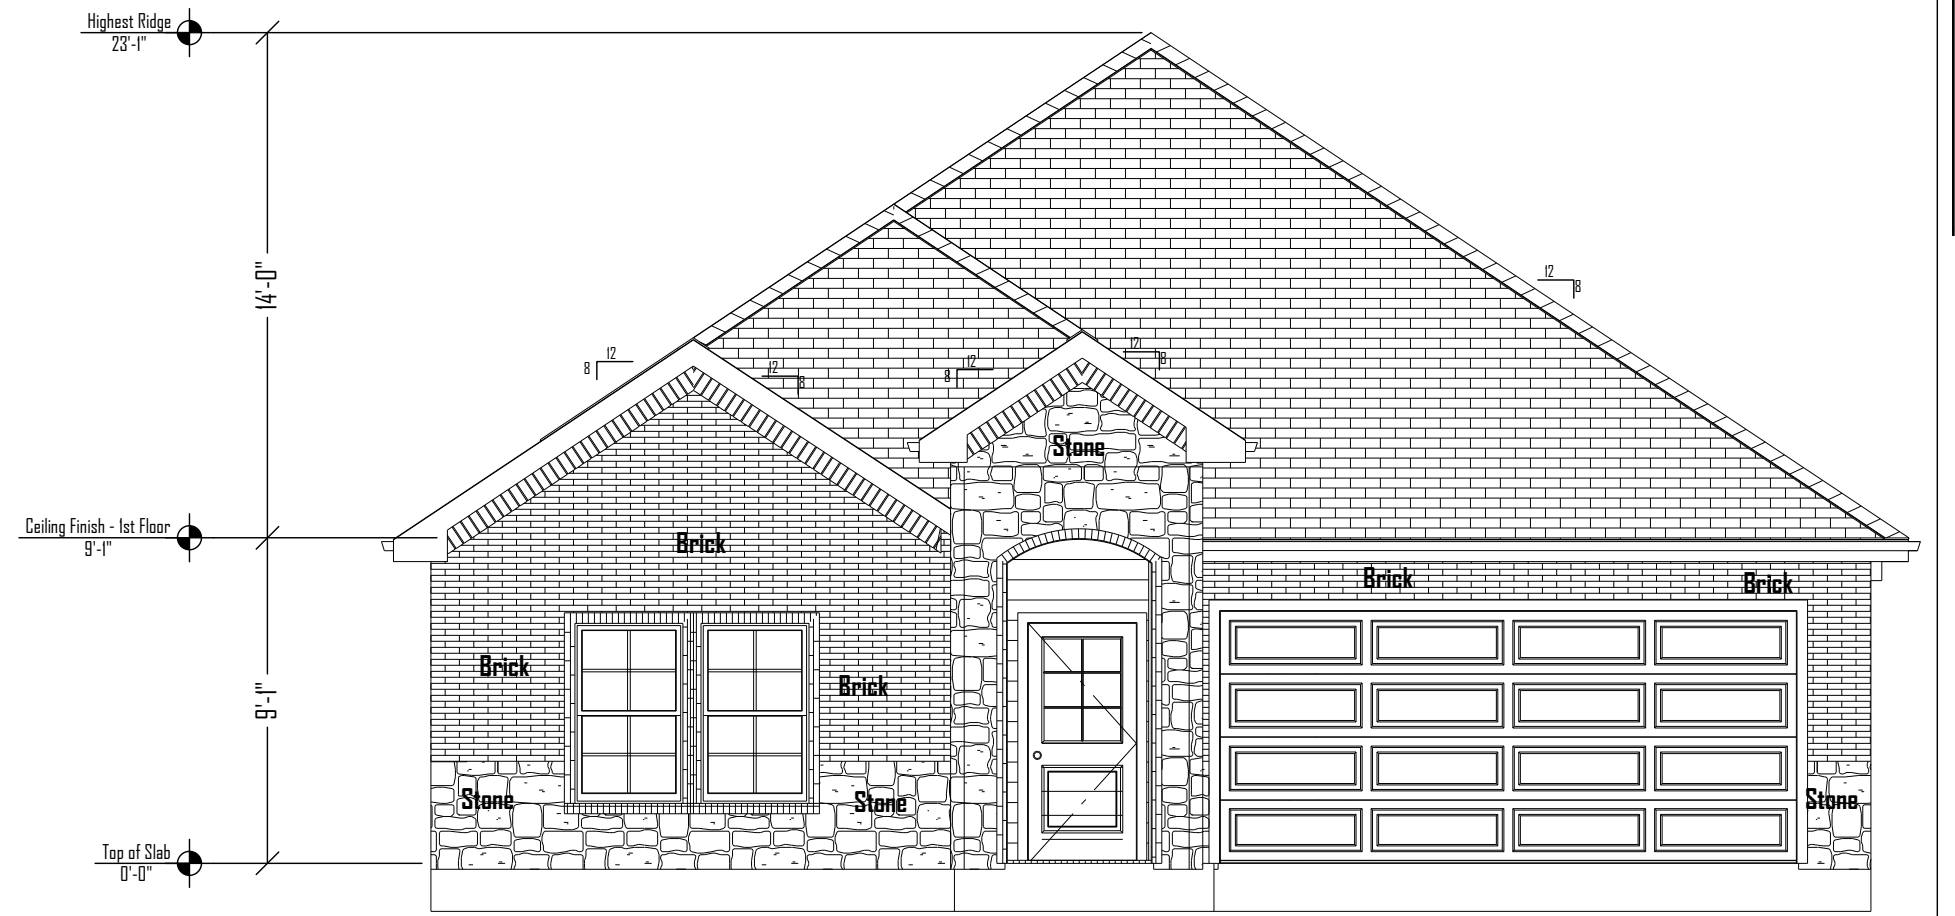


Front Elevation
Scale: 3/16" = 1'

NOTE: Front porch arched door way has a max 1:1 ratio. 1" rise per 1' width, this arch is considered to be self supported and requires no additional reinforcement.

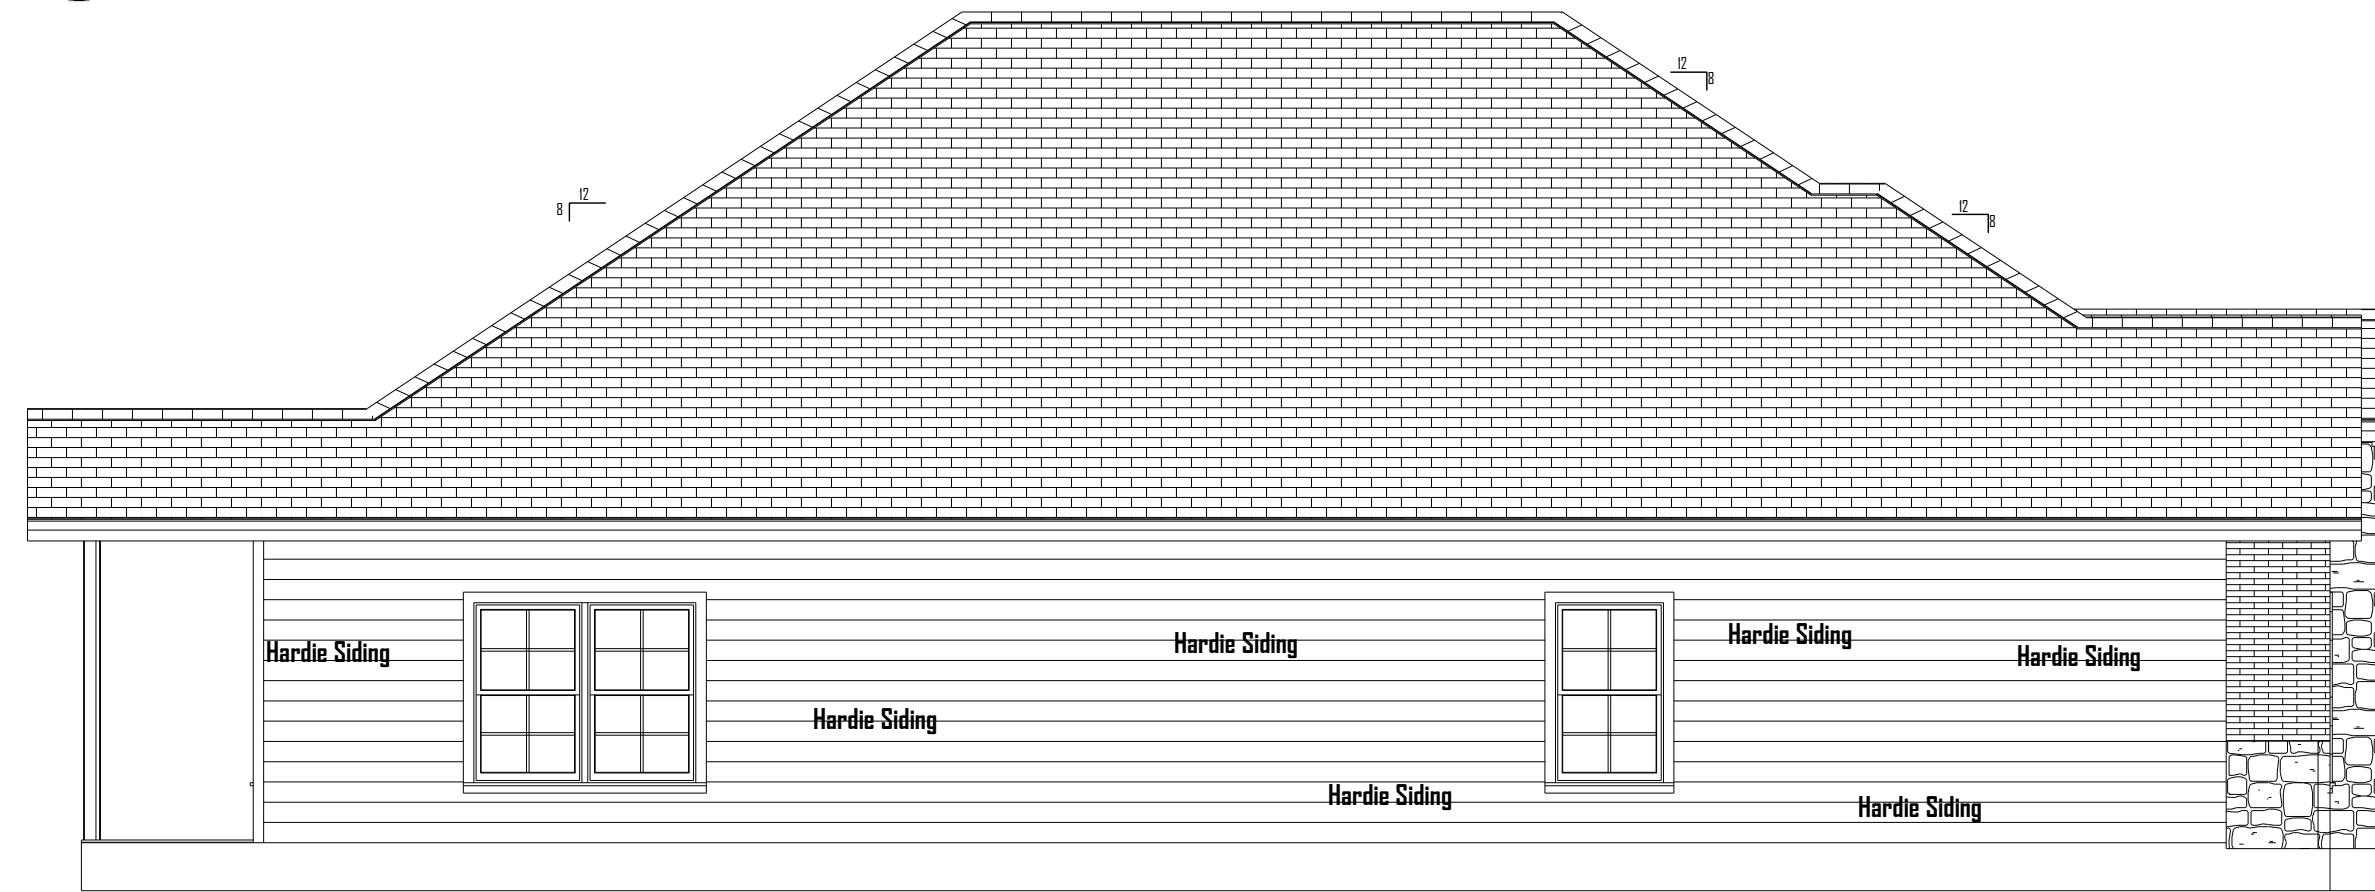


Left Elevation
Scale: 3/16" = 1'

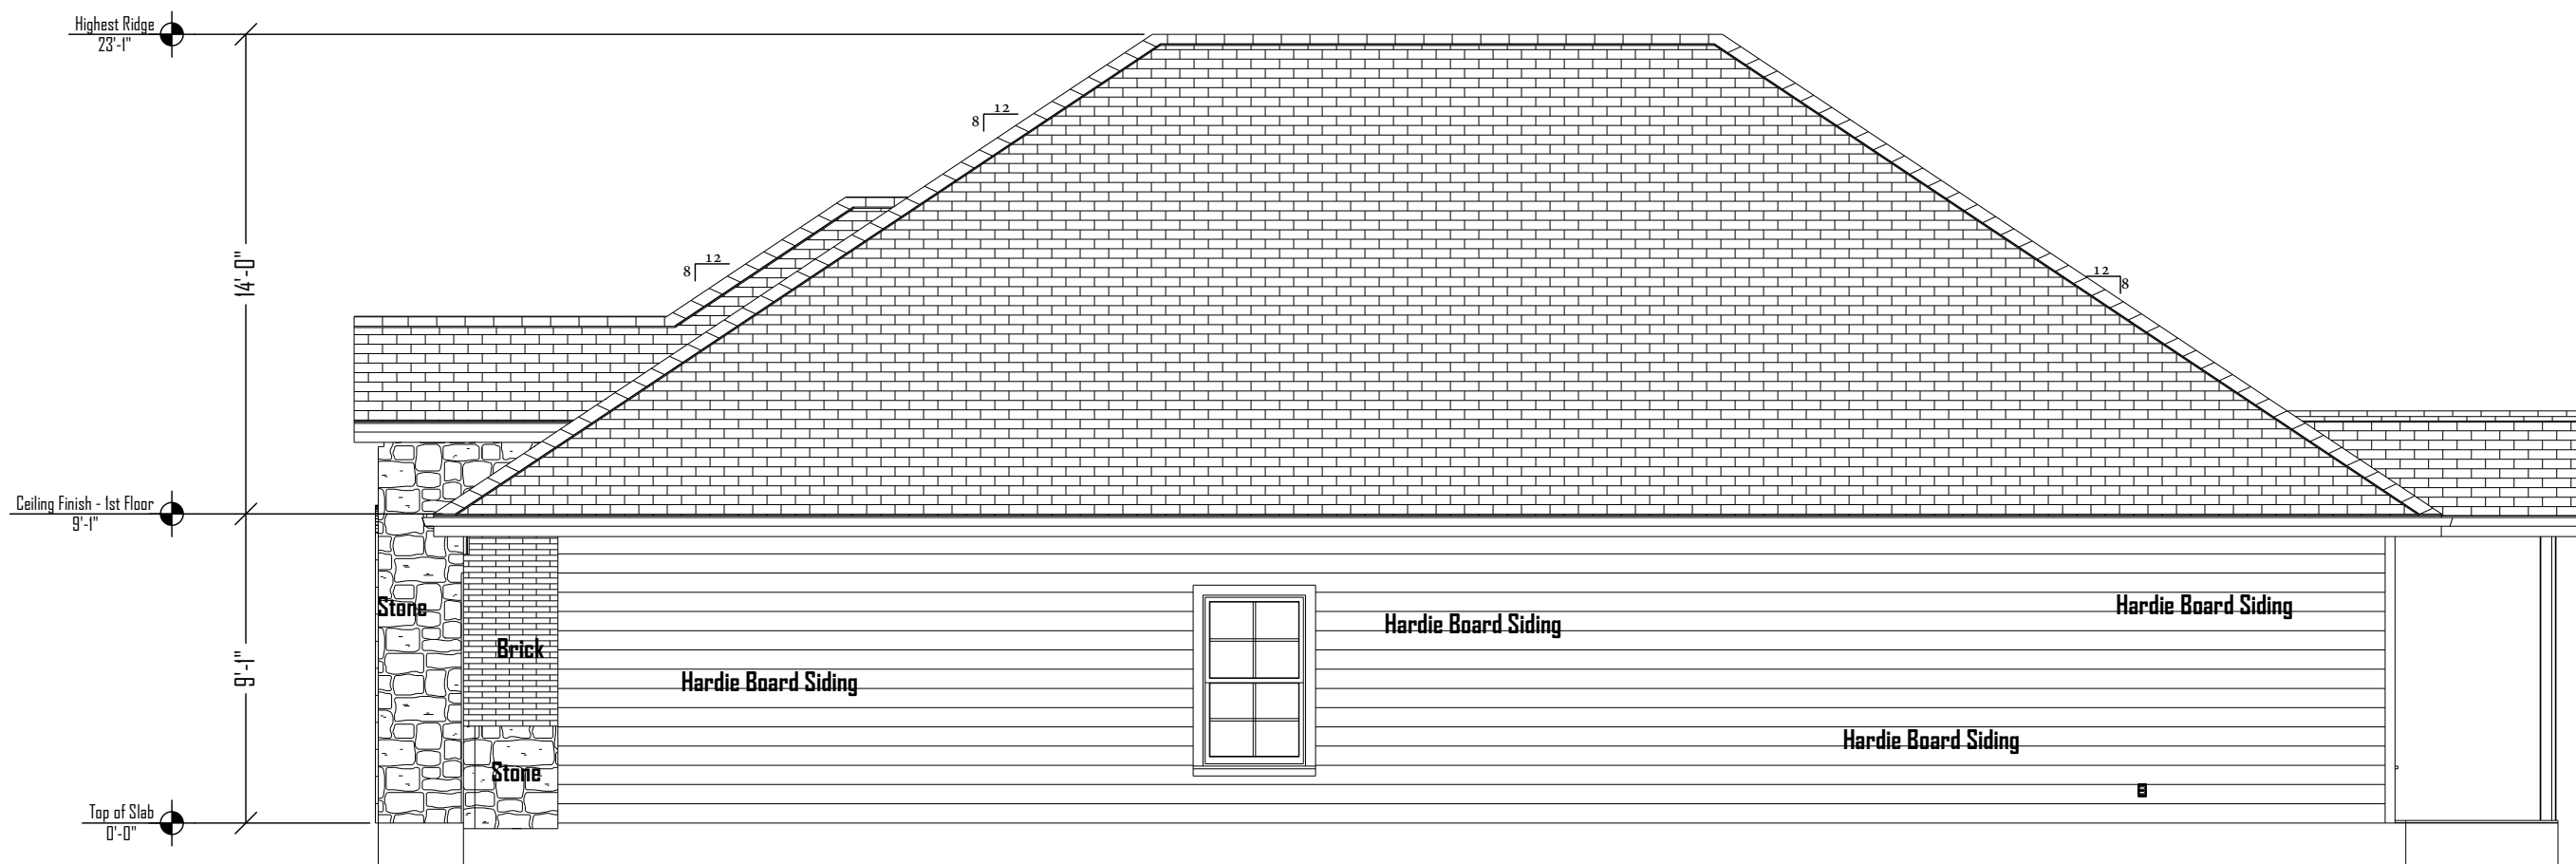

Right Elevation
Scale: 3/16" = 1'

ELEVATIONS

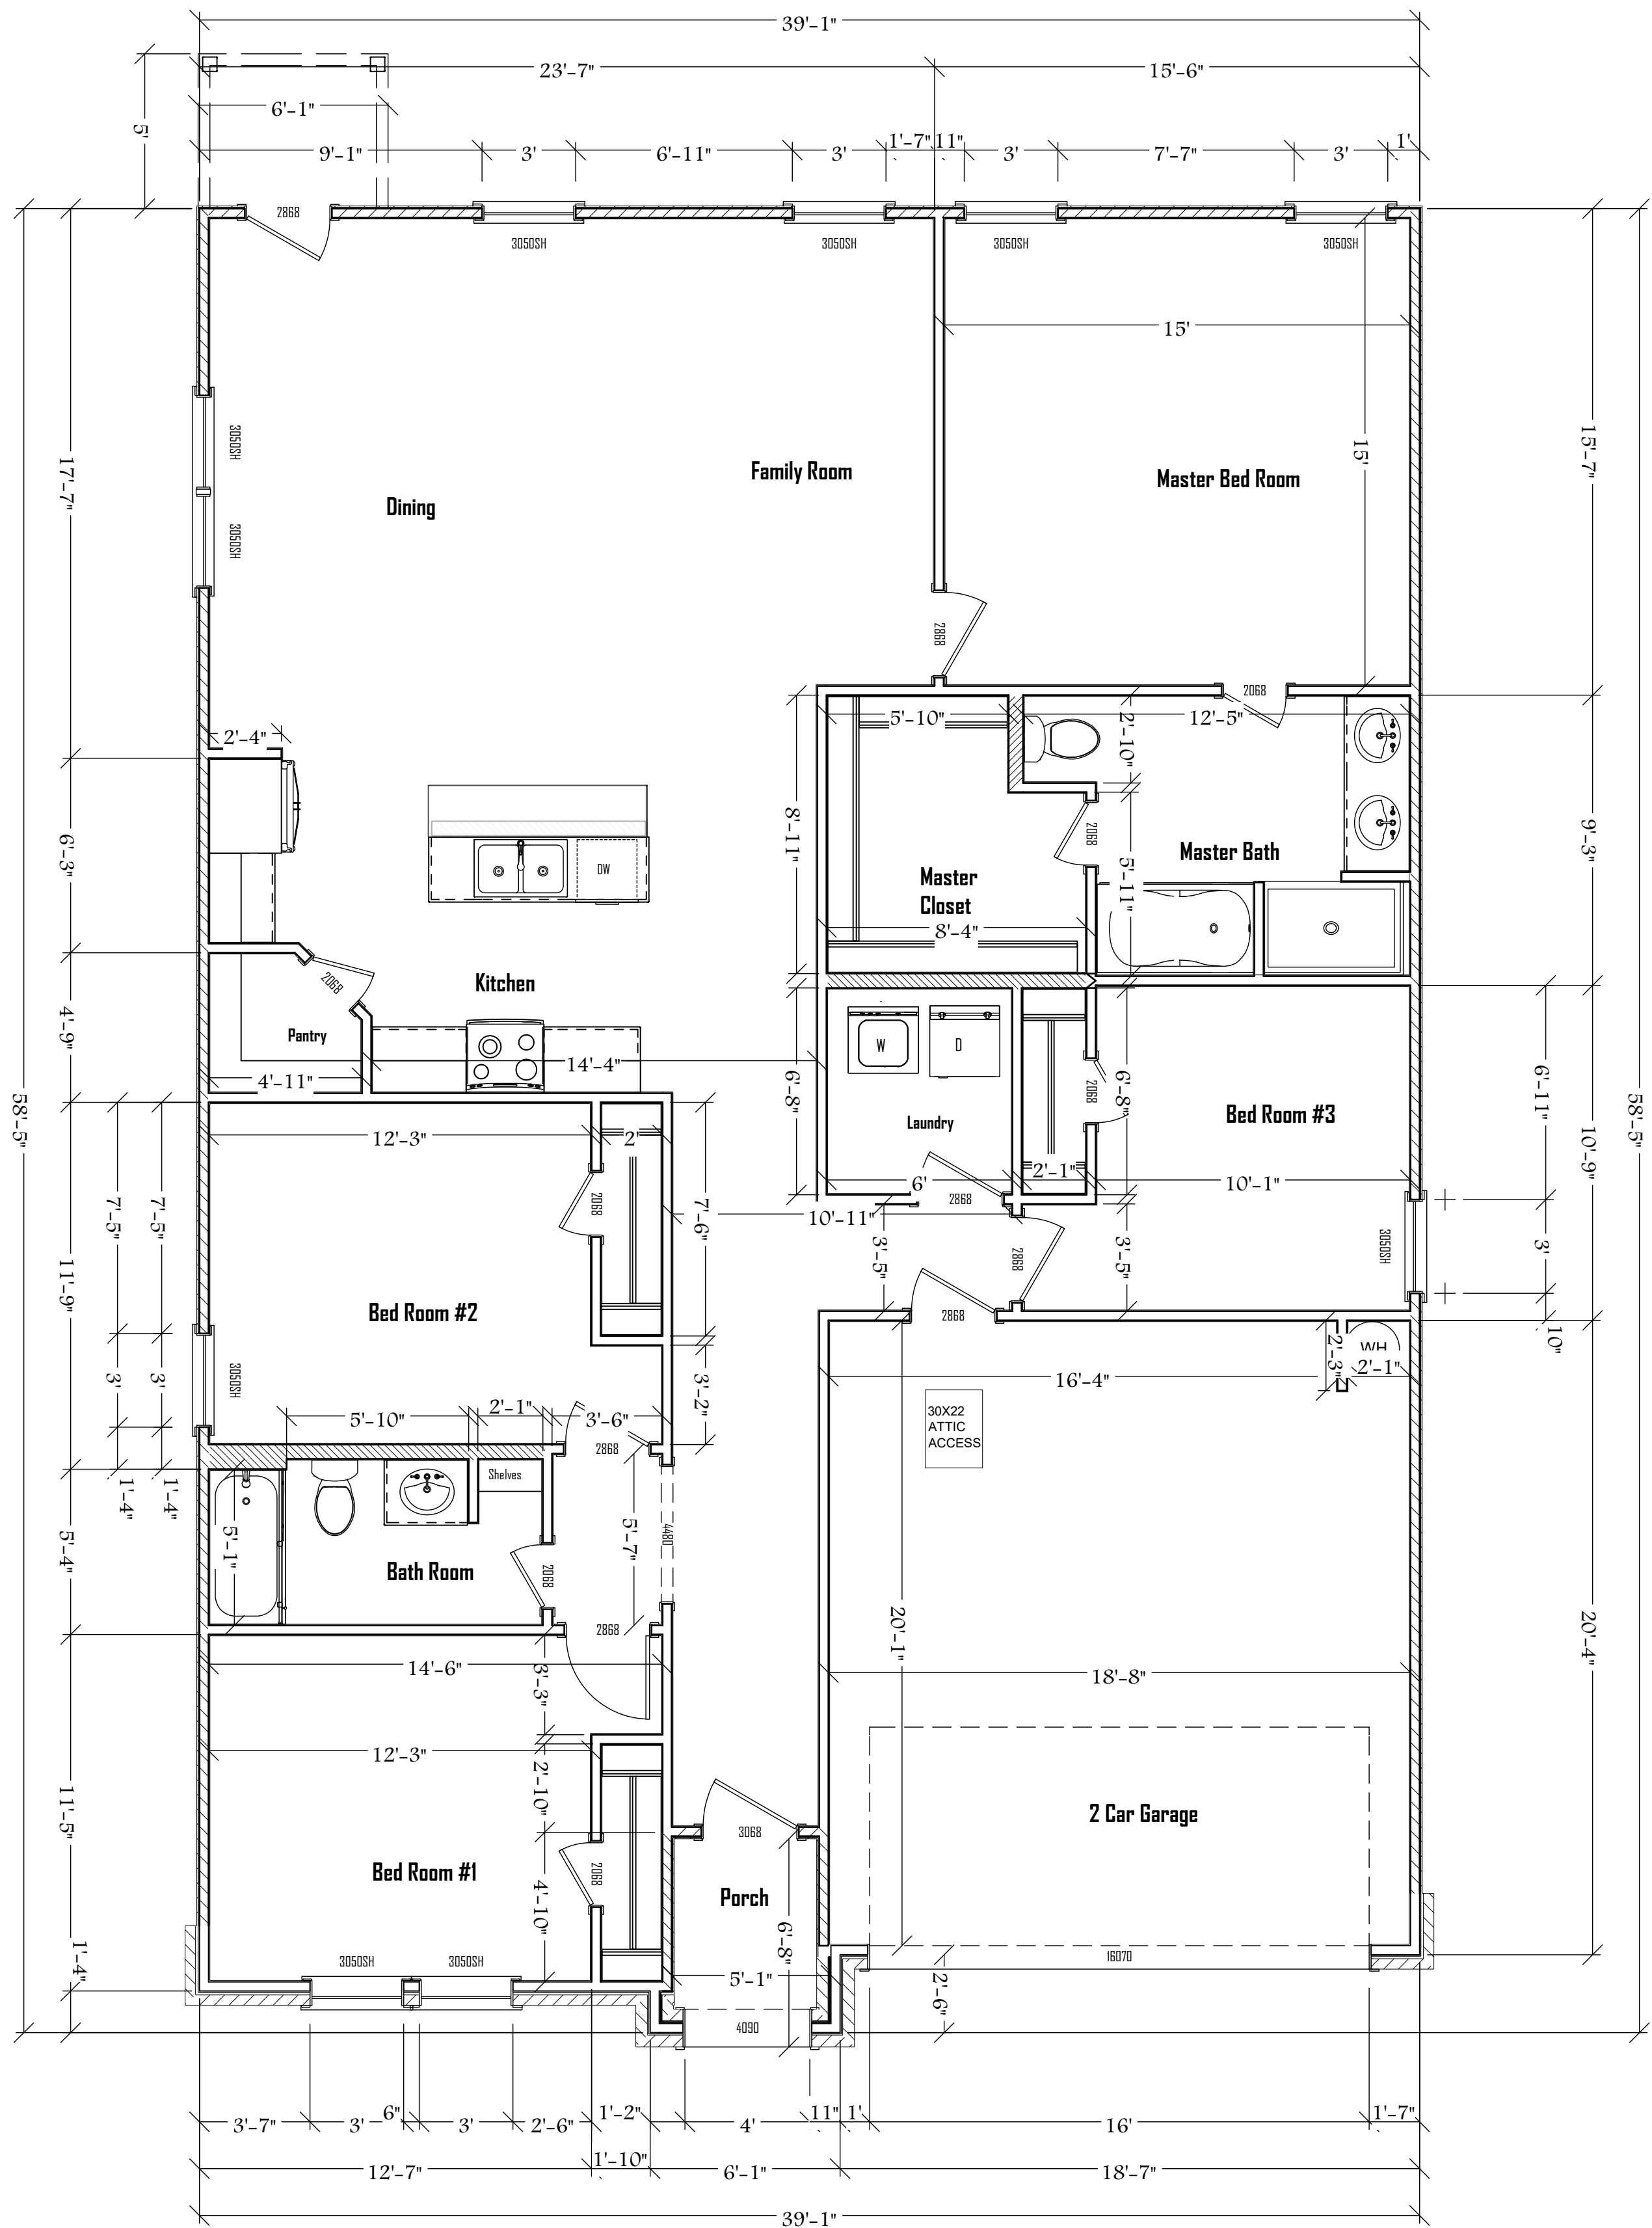

Floor Plan
Scale: 1/4" = 1'