
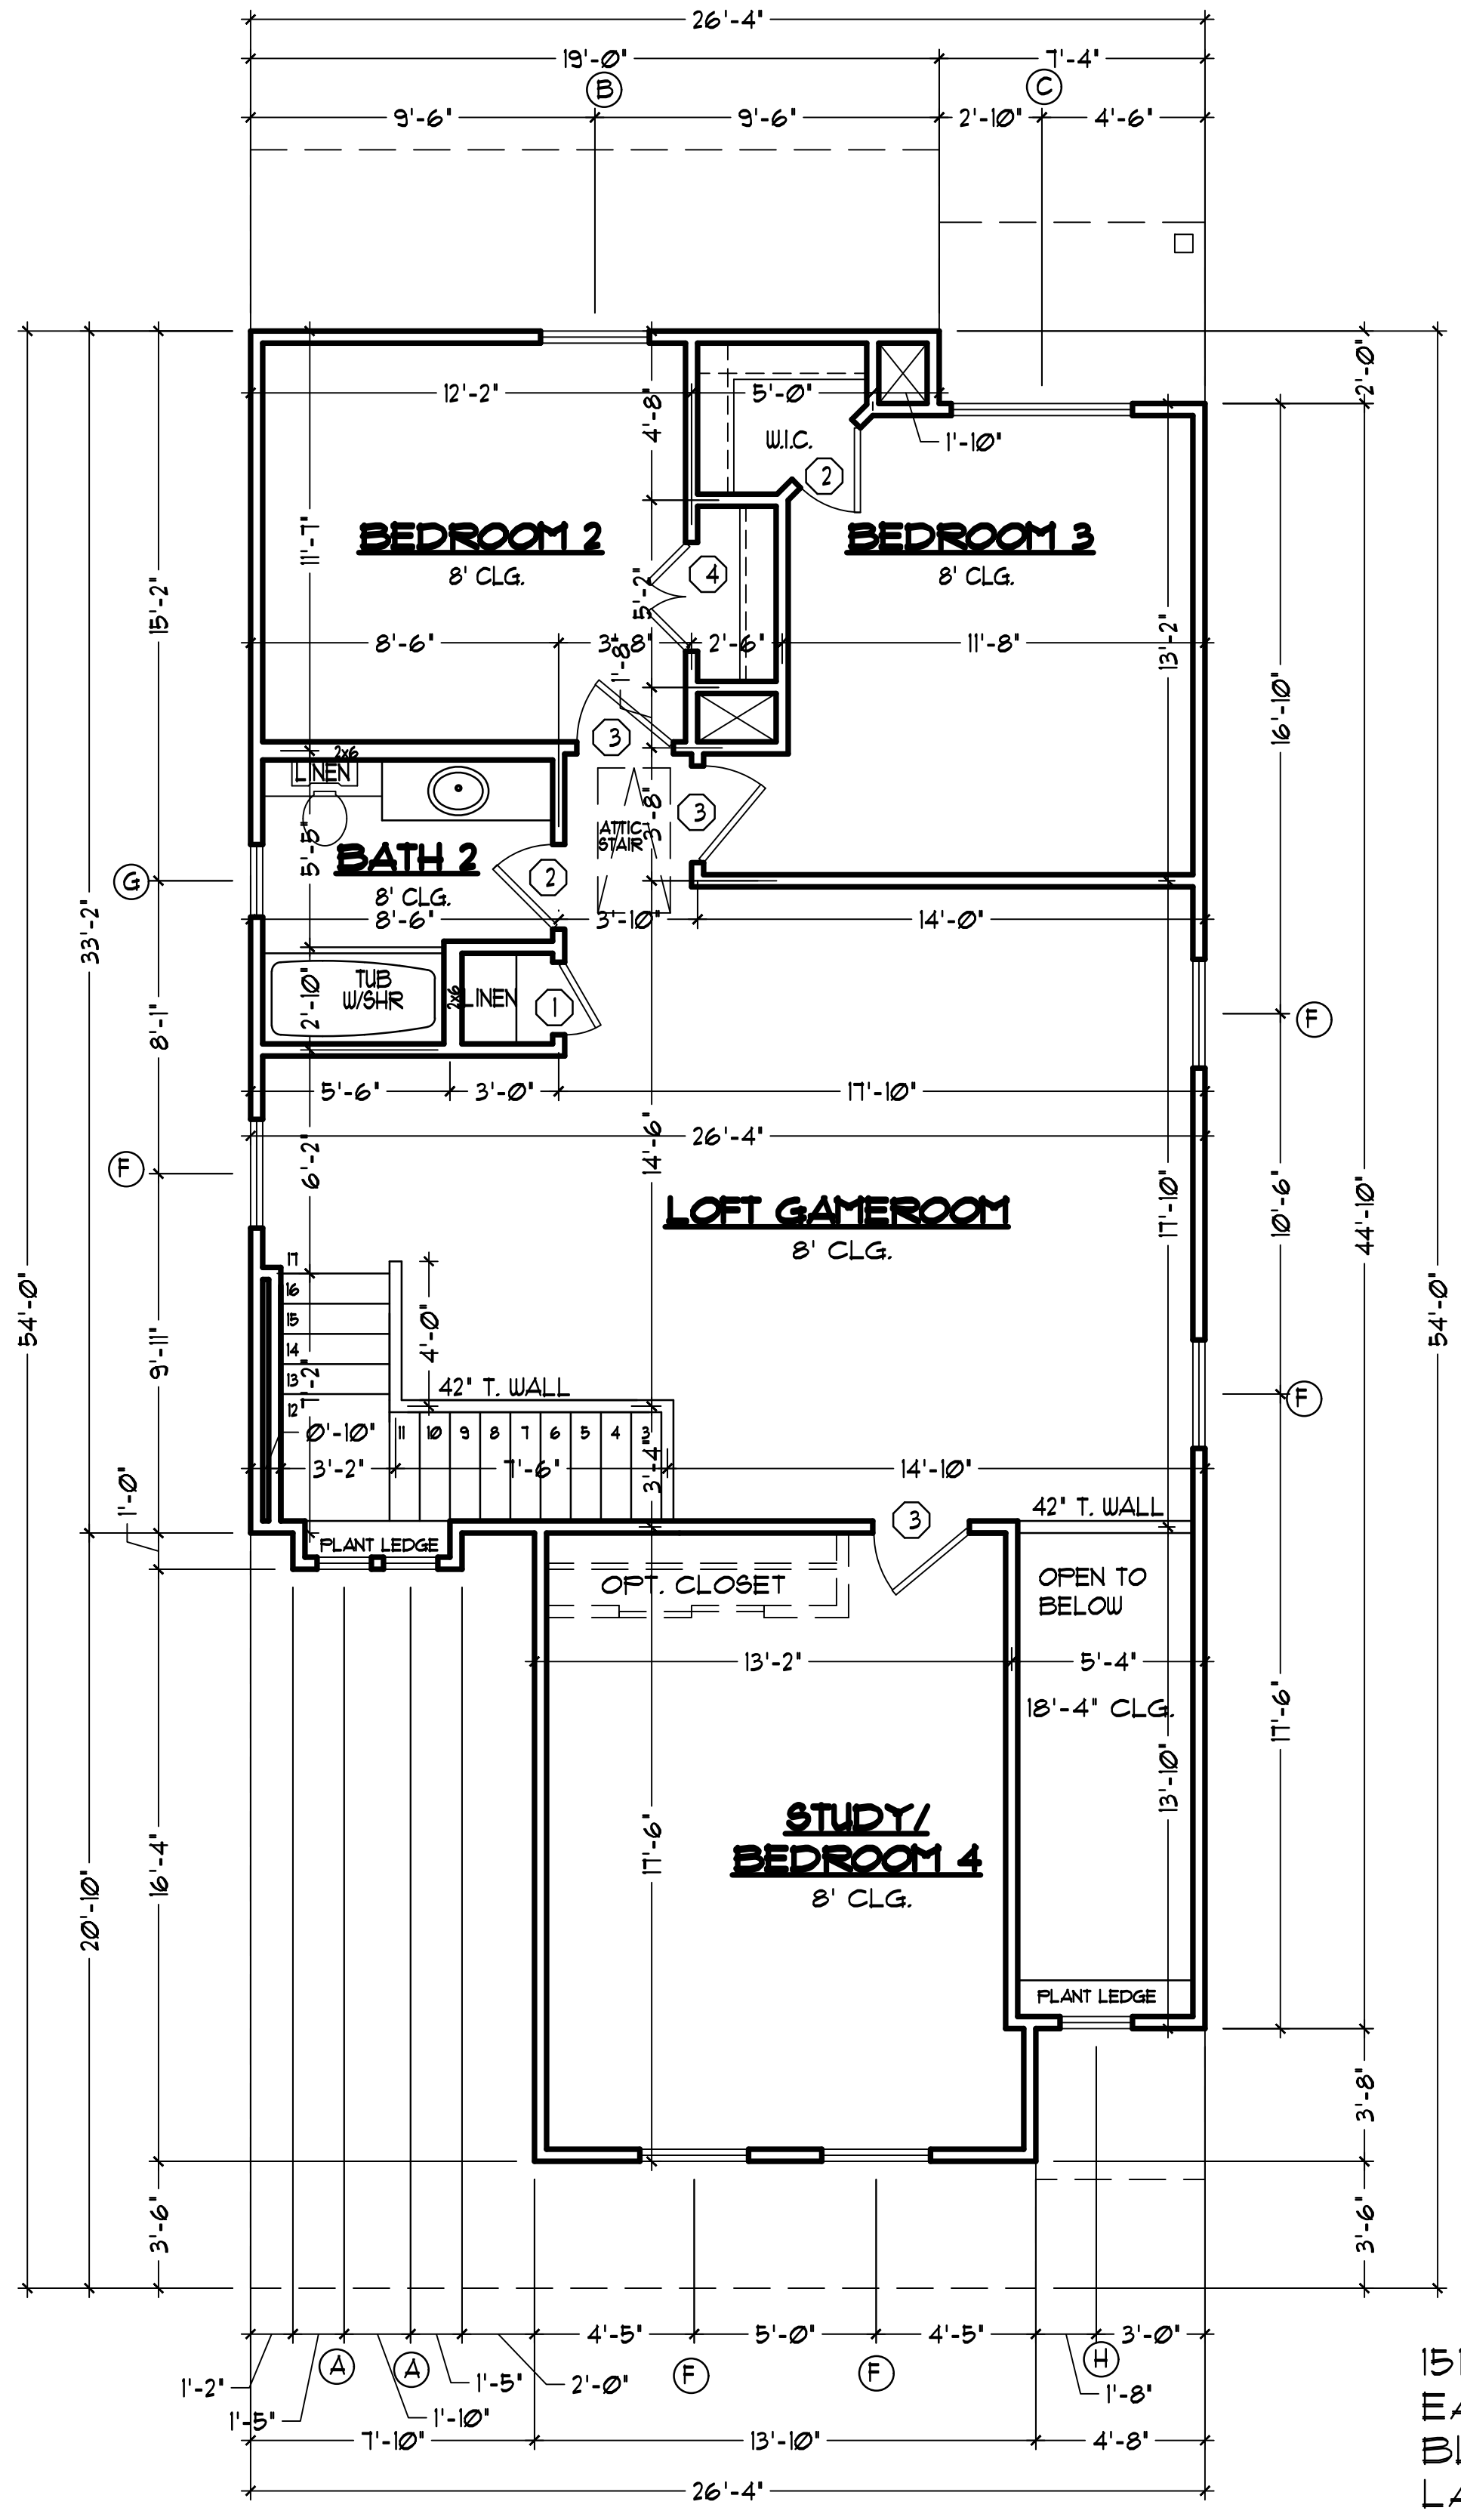


**APPROVED**  
By Virginia Villalobos at 11:47 am, Aug 21, 2023

NEZ APPROVAL ONLY.  
PLANS WILL STILL REQUIRE  
BUILDING AND ZONING PLAN  
REVIEW. VRV

These plans are the property of THE PLAN FACTORY and are not to be reproduced, traced or reused without the written permission of THE PLAN FACTORY. It shall be the responsibility of the builder/owner to verify all Deed Restrictions, Building Codes & Dimensions prior to any construction.

THE PLAN FACTORY  
4307 S. BOWEN RD. - SUITE 133 - ARLINGTON, TX 76016  
METRO (817) 654-9012

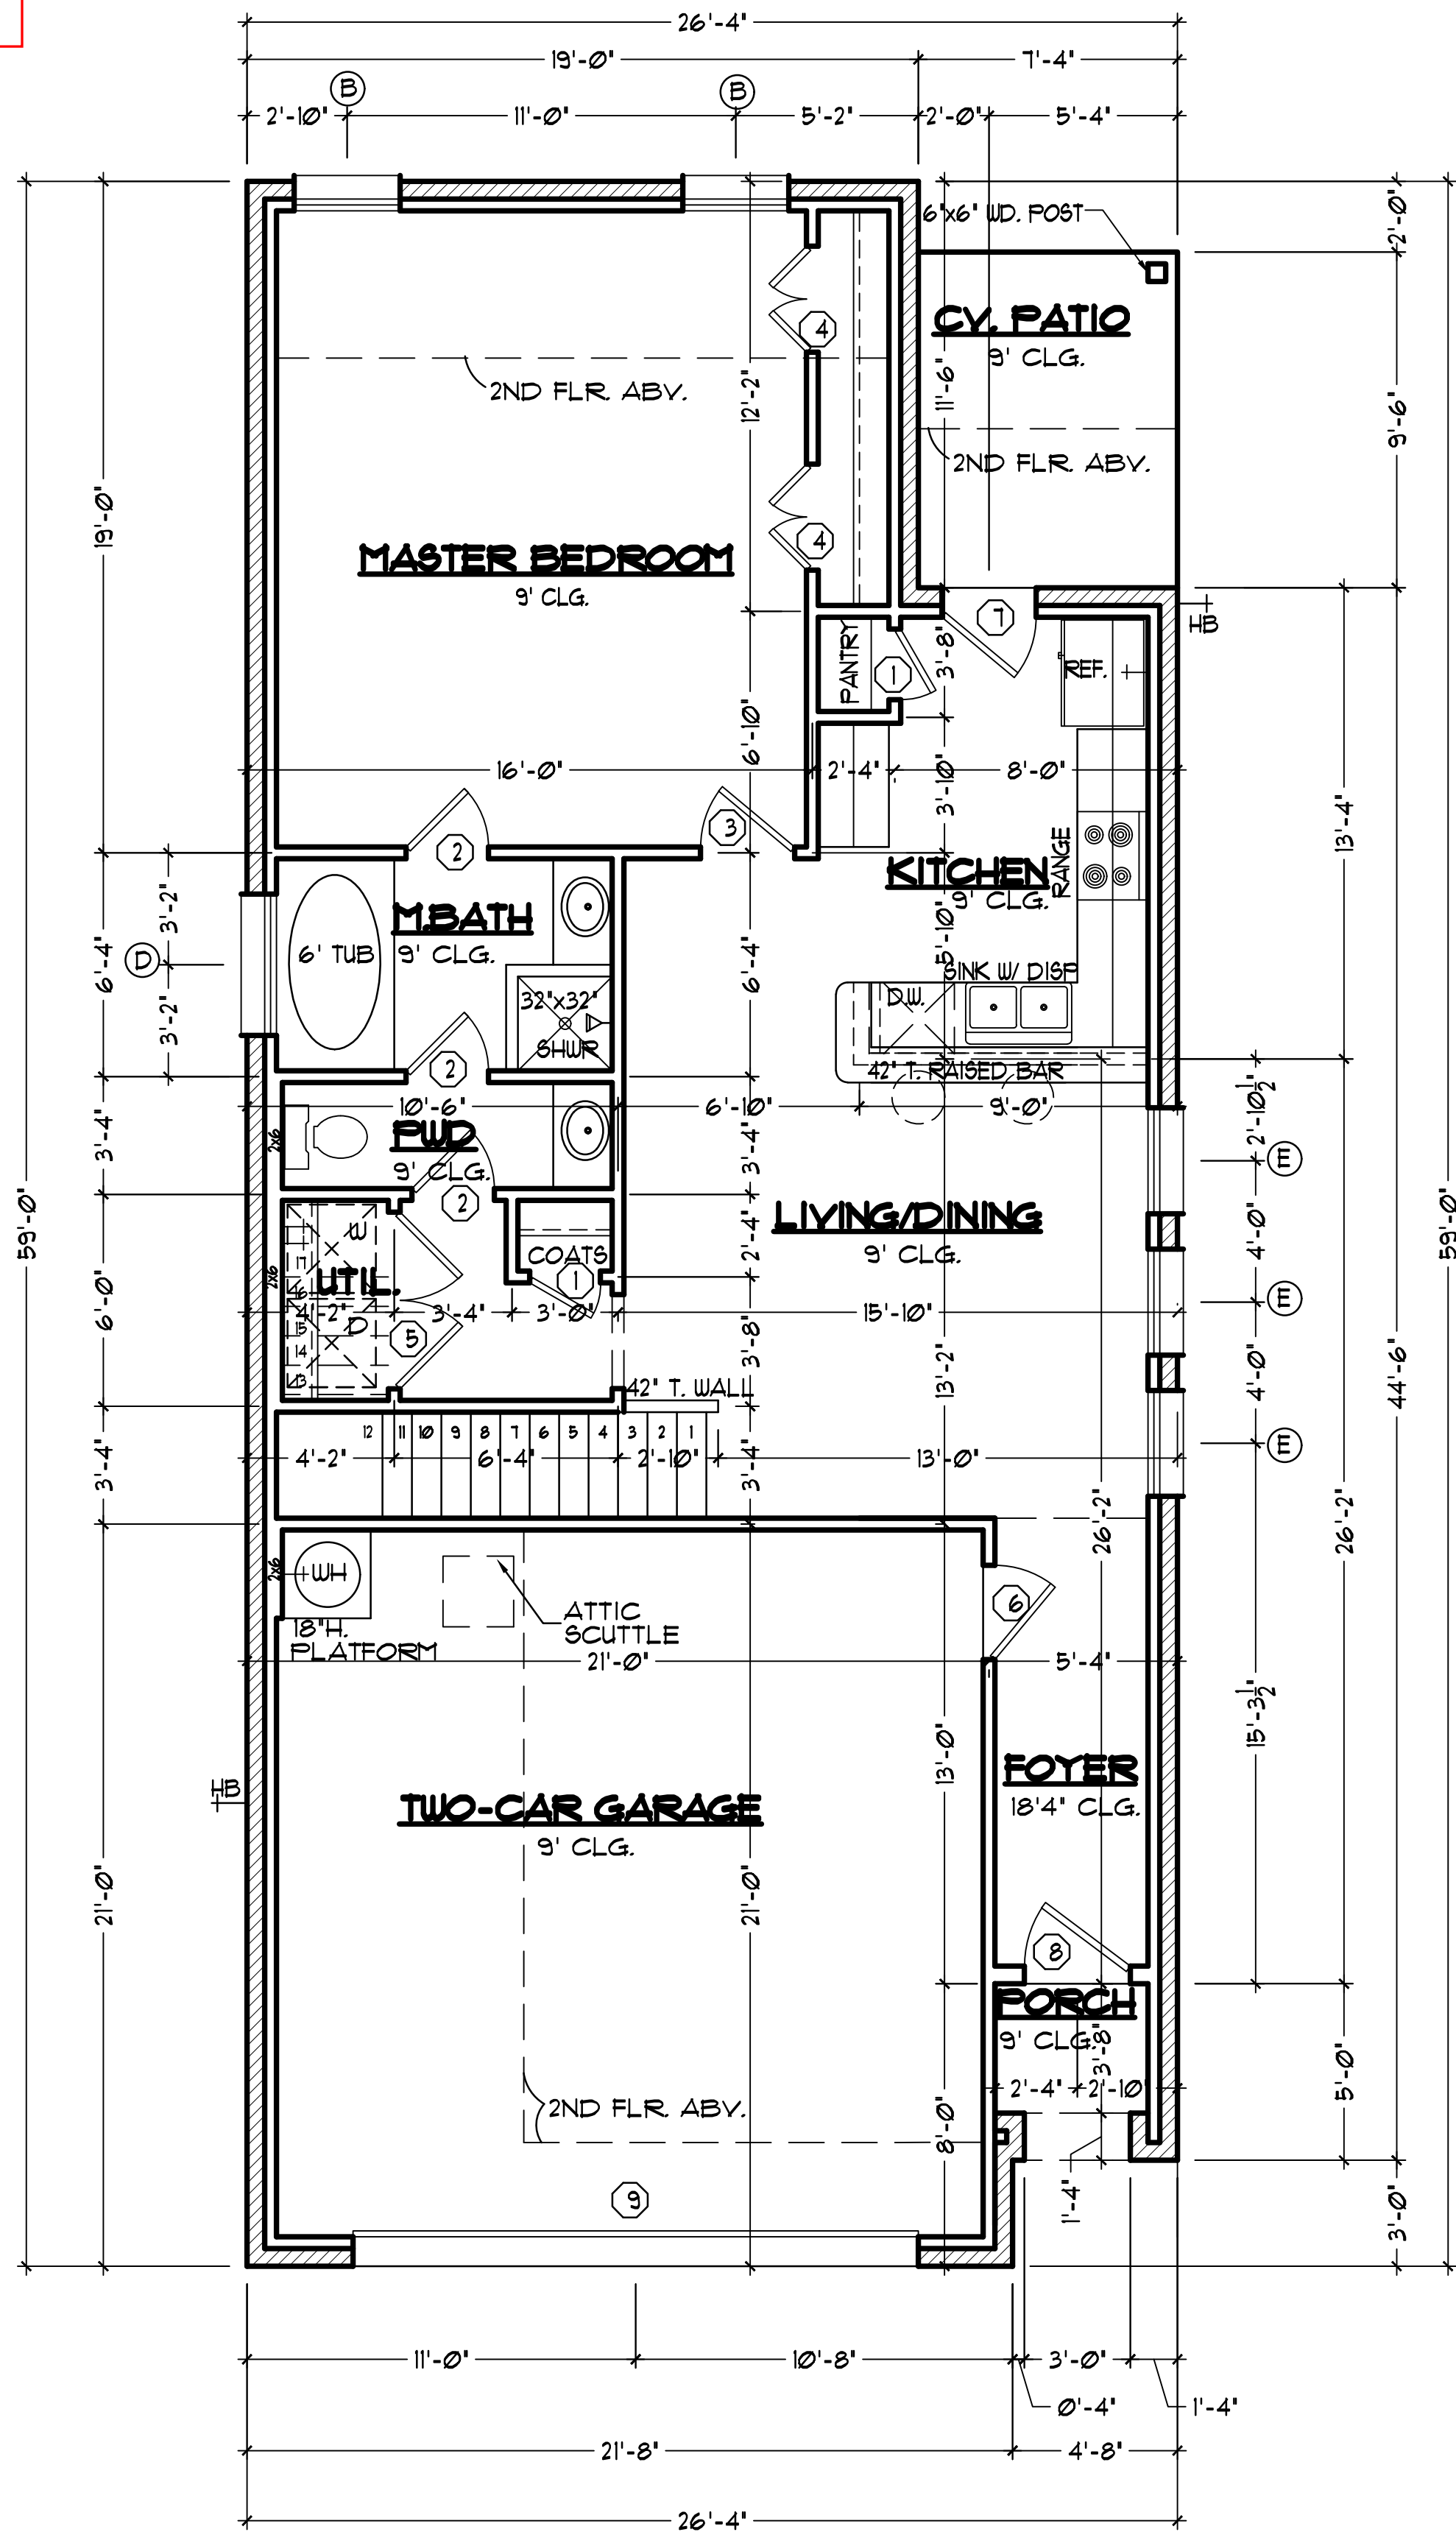


WINDOW SCHEDULE

A.	1630	S/H	
B.	3060	S/H	
C.	5040	H/S	
D.	4040	FIXED	
E.	3030	FIXED	SILL @ 5' AFF.
F.	3050	S/H	
G.	2030	S/H	
H.	1630	FIXED	


DOOR SCHEDULE

1.	2068	
2.	2468	
3.	2868	
4.	(2)1668	
5.	(2)2068	
6.	2868	GARAGE ENTRY
7.	2868	FRENCH
8.	3068	FRONT ENTRY
9.	16070	OVERHEAD SECTIONAL

NOTE: IT IS THE SOLE RESPONSIBILITY OF THE BUILDER TO VERIFY ALL ASPECTS OF THIS PLAN AND TO ENSURE THAT THIS PLAN MEETS ALL GOVERNING CODES & REQUIREMENTS.

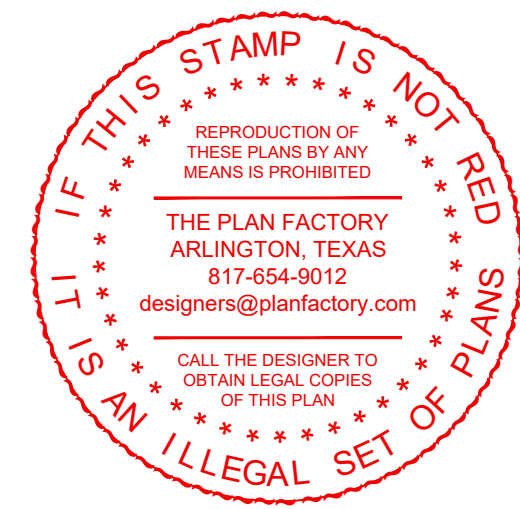

1517 AVENUE D  
EAST 40' OF LOT 8  
BLOCK 1  
LAKEVIEW ADDITION  
CITY OF FORT WORTH  
TARRANT COUNTY, TEXAS

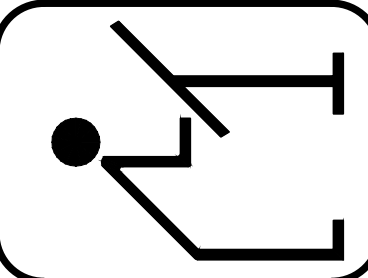

DESCRIPTION

SQUARE FOOTAGE:

LOWER:	991
UPPER:	1033
TOTAL LIVING:	2024
GARAGE:	438
PORCH:	26
PATIO:	10
TOTAL U/R:	2558

Drawn RSS/LJ  
Job 8318  
Date 5-6-20


PLAN NO.

TF05202024

**APPROVED**


By Virginia Villalobos at 11:48 am, Aug 21, 2023

NEZ APPROVAL ONLY.  
PLANS WILL STILL REQUIRE  
BUILDING AND ZONING PLAN  
REVIEW. VRV

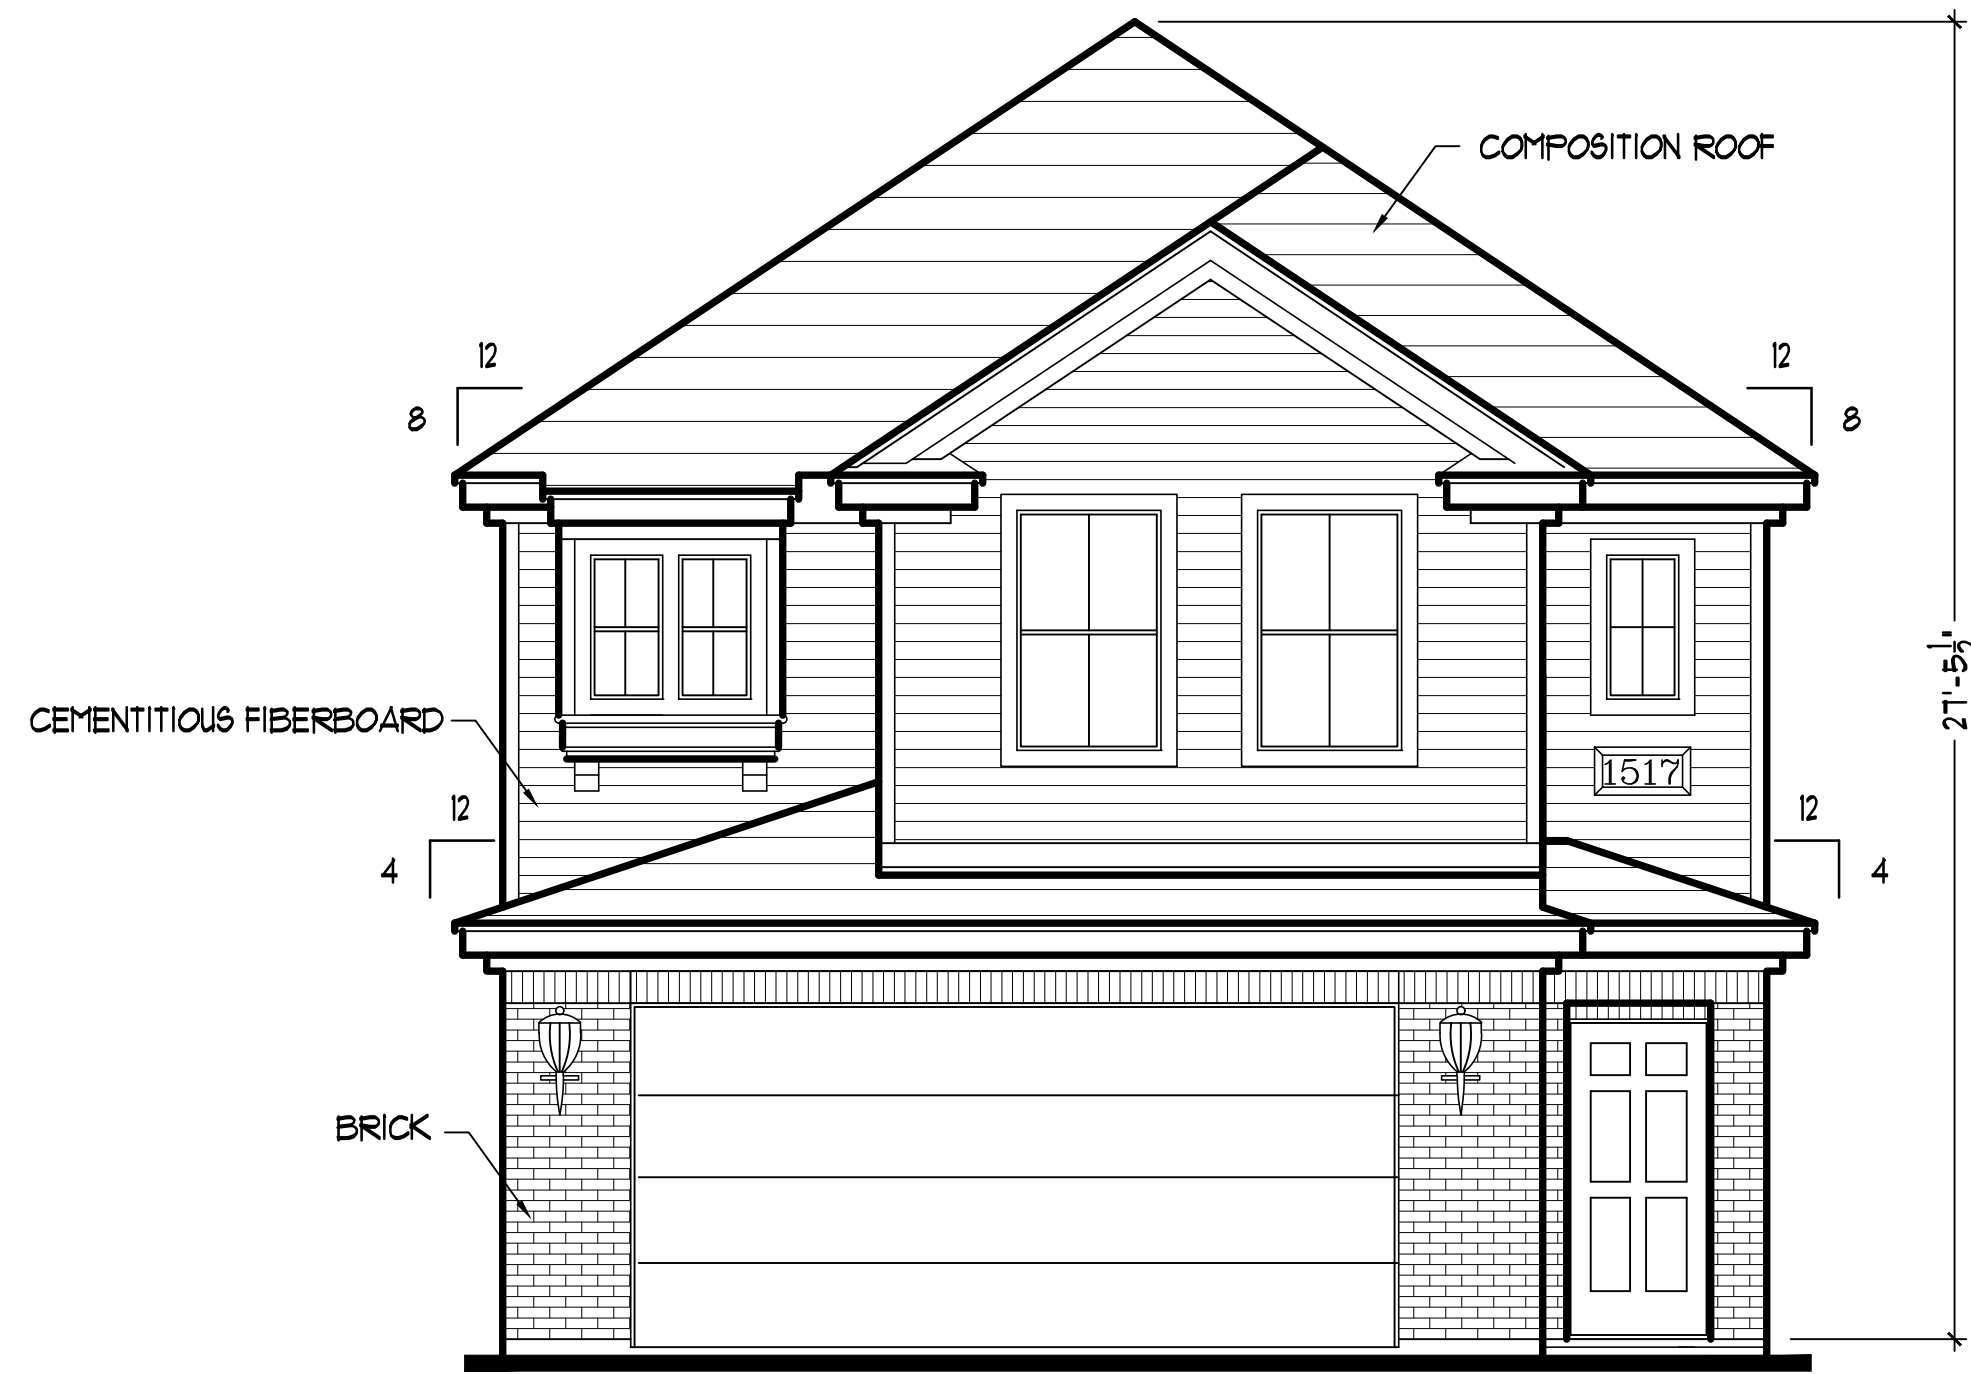

**FRONT ELEVATION**

1/4"=1'-0"

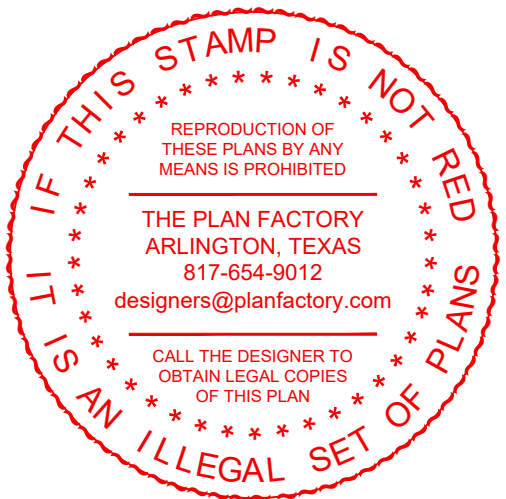


1517 AVENUE D  
EAST 40' OF LOT 8  
BLOCK 1  
LAKEVIEW ADDITION  
CITY OF FORT WORTH  
TARRANT COUNTY, TEXAS

NOTE: IT IS THE SOLE RESPONSIBILITY OF THE BUILDER TO VERIFY ALL ASPECTS OF THIS PLAN AND TO ENSURE THAT THIS PLAN MEETS ALL GOVERNING CODES & REQUIREMENTS.

These Plans are the property of "THE PLAN FACTORY" and are not to be reproduced, traced or reused without the written permission of "THE PLAN FACTORY". It shall be the responsibility of the builder/owner to verify all Deed Restrictions, Building Codes & Dimensions prior to any construction.

THE PLAN FACTORY  
4307 S. BOWEN RD. - SUITE 133 - ARLINGTON, TX 76016  
METRO (817) 654-9012

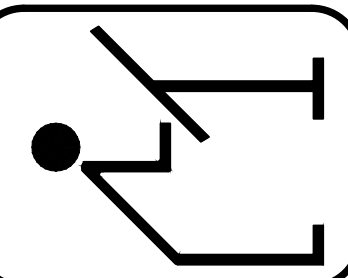

**DESCRIPTION**

SQUARE FOOTAGE:	
LOWER:	991
UPPER:	1033
TOTAL LIVING	2024
GARAGE:	438
PORCH:	26
PATIO:	10
TOTAL U/R:	2558

Drawn RSS/LJ  
Job 8318  
Date 5-6-20

PLAN NO.

TF05202024

PG. 1 OF 7

