


REAR ELEVATION


NOT FOR CONSTRUCTION

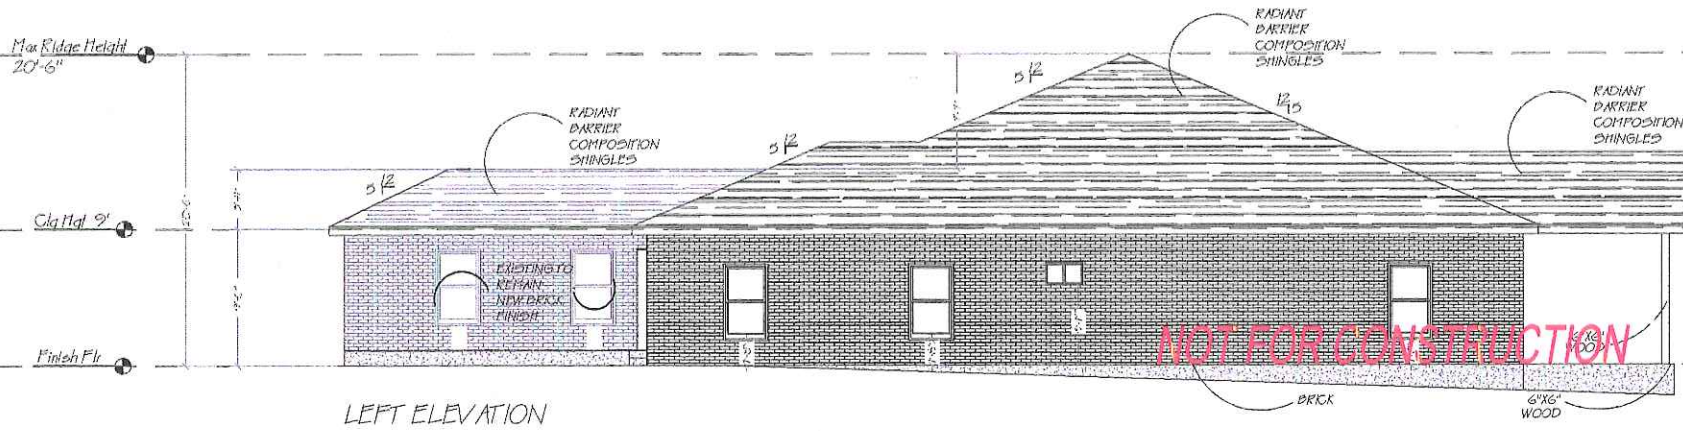

LEFT ELEVATION


ADDRESS: 3319 MONTAGUE ST., FORT WORTH, TX 76119 LEGAL DESC. MASONIC HOME #2 ADDITION Block 8 Lot 10	PROJECT TITLE: ELEVATIONS	SHEET: 5.0
	SCALE: 3/16" = 1'-0"	
SCOPE OF WORK: ADDITION/REMODEL	DATE: 4/3/2019	

REGISTERED ARCHITECT: ALL THIS ARCHITECTURAL PLAN IS THE PROPERTY OF THE ARCHITECT AND IS TO BE USED ONLY FOR THE PROJECT AND SITE SPECIFICALLY IDENTIFIED HEREIN. NO PART OF THIS ARCHITECTURAL PLAN IS TO BE REPRODUCED OR TRANSMITTED IN ANY FORM OR BY ANY MEANS, ELECTRONIC OR MECHANICAL, INCLUDING PHOTOCOPYING, RECORDING, OR BY ANY INFORMATION STORAGE AND RETRIEVAL SYSTEM, WITHOUT THE WRITTEN PERMISSION OF THE ARCHITECT. THE ARCHITECT MAKES NO WARRANTY OR REPRESENTATION, EXPRESSED OR IMPLIED, AS TO THE ACCURACY OF THE INFORMATION PROVIDED TO HIM BY THE CLIENT OR ANY OTHER PARTY. THE ARCHITECT'S LIABILITY IS LIMITED TO THE PROFESSIONAL SERVICES PROVIDED BY HIM IN ACCORDANCE WITH THE ARCHITECTURAL PROFESSIONAL ACT.

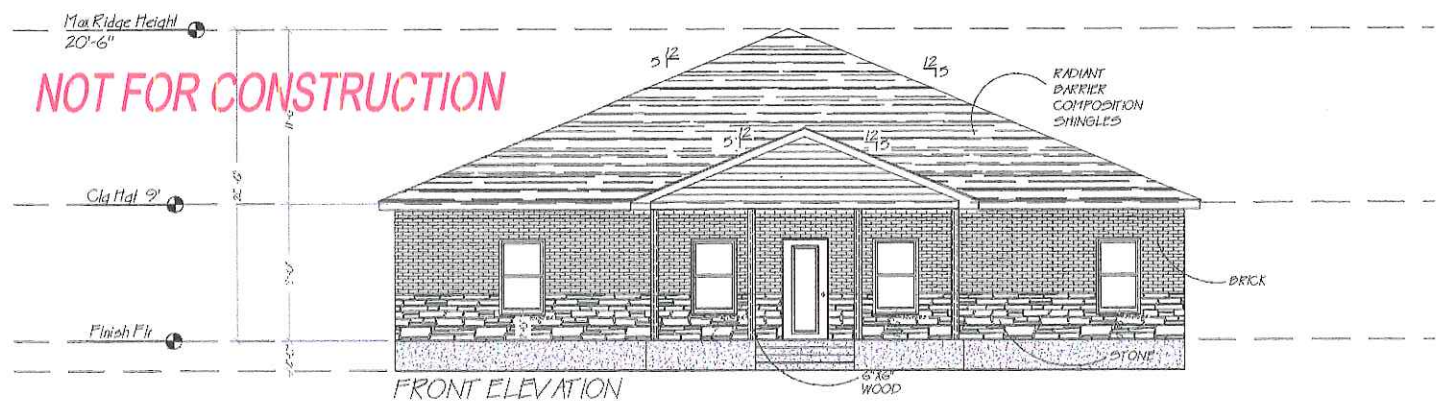

FRONT ELEVATION

NOT FOR CONSTRUCTION

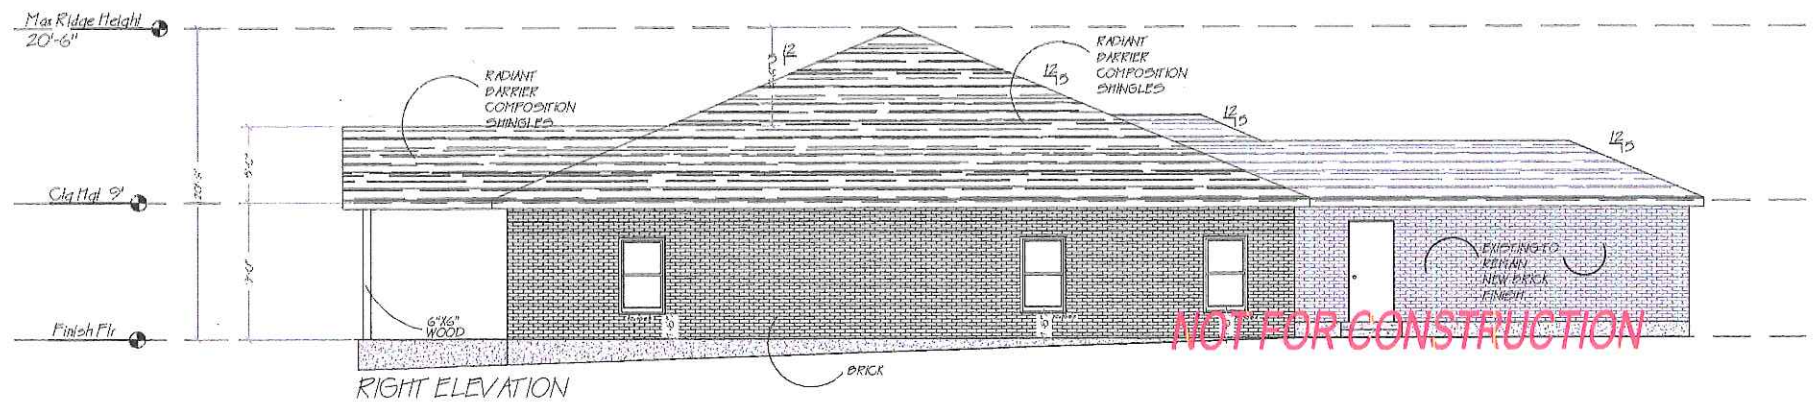


RIGHT ELEVATION

NOT FOR CONSTRUCTION

ADDRESS: 3319 MONTAGUE ST., FORT WORTH, TX 76119
 LEGAL DESC: MASONIC HOME #2 ADDITION Block 8 Lot 10
 SCOPE OF WORK: ADDITION / REMODEL

PROJECT TITLE: ELEVATIONS	SHEET: 5.1
SCALE: 3/16" = 1'-0"	DATE: 4/8/2019

DISCLAIMER: THESE ARCHITECTURAL DRAWINGS, SPECIFICATIONS, AND CONDITIONS OF CONTRACT ARE THE PROPERTY OF THE ARCHITECT AND ARE TO BE USED ONLY FOR THE PROJECT AND SITE SPECIFICALLY IDENTIFIED HEREIN. ANY REUSE, REPRODUCTION, OR MODIFICATION OF THESE DRAWINGS WITHOUT THE WRITTEN CONSENT OF THE ARCHITECT IS STRICTLY PROHIBITED. THE ARCHITECT ASSUMES NO LIABILITY FOR ANY DAMAGE, INCLUDING CONSEQUENTIAL DAMAGES, ARISING FROM THE USE OF THESE DRAWINGS. THE ARCHITECT'S RESPONSIBILITY IS LIMITED TO THE DESIGN AND CONSTRUCTION OF THE PROJECT AS SHOWN ON THESE DRAWINGS. THE ARCHITECT DOES NOT WARRANT THE ACCURACY OF ANY INFORMATION PROVIDED BY OTHERS. THE ARCHITECT'S SERVICES ARE LIMITED TO THE DESIGN AND CONSTRUCTION OF THE PROJECT AS SHOWN ON THESE DRAWINGS. THE ARCHITECT DOES NOT WARRANT THE ACCURACY OF ANY INFORMATION PROVIDED BY OTHERS. THE ARCHITECT'S SERVICES ARE LIMITED TO THE DESIGN AND CONSTRUCTION OF THE PROJECT AS SHOWN ON THESE DRAWINGS. THE ARCHITECT DOES NOT WARRANT THE ACCURACY OF ANY INFORMATION PROVIDED BY OTHERS.

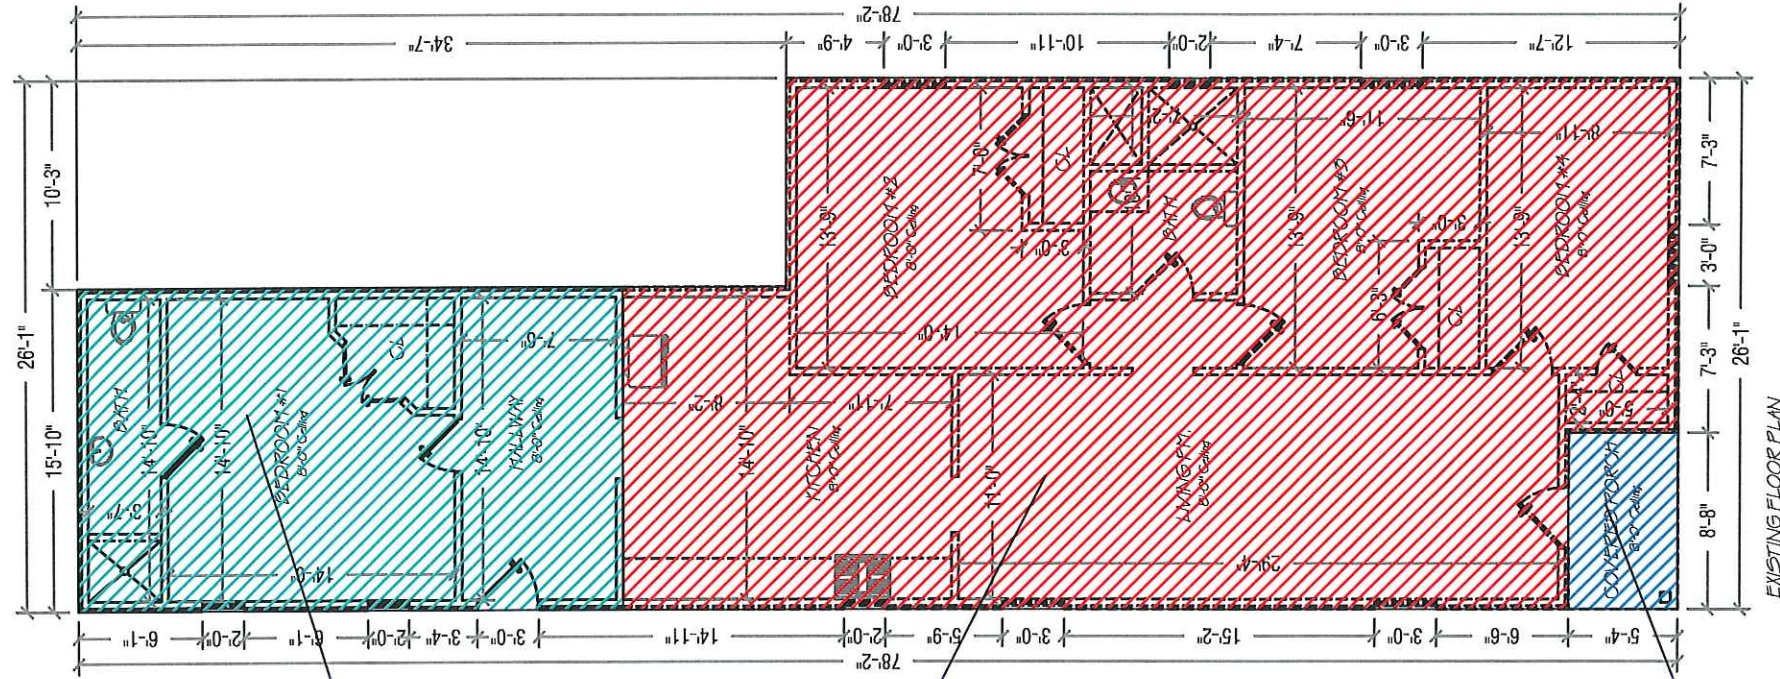

EXISTING LIVING AREA TO
REMAIN
426 S.F.

EXISTING LIVING AREA TO
BE DEMOLISH 1,218 S.F.

EXISTING PORCH TO BE
DEMOLISH 46 S.F.

EXISTING LIVING AREA S.F.
1,644 S.F.

ADDRESS: 3319 MONTAGUE ST., FORT WORTH, TX 76119	PROJECT TITLE: EXISTING FLOOR PLAN
LEGAL DESC. MASONIC HOME #2 ADDITION Block 8 Lot 10	SCALE: 1/8" = 1'-0" SHEET: 2
SCOPE OF WORK: ADDITION / REMODEL	DATE: 10/6/2019