


FRONT ELEVATION

SCALE: 1/8"=1'-0"

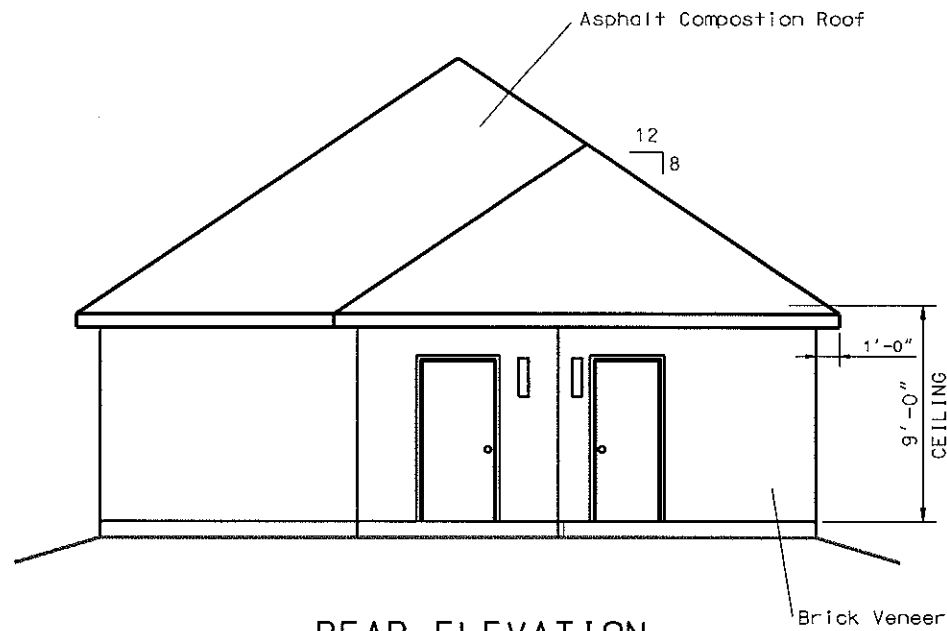

REAR ELEVATION


SCALE: 1/8"=1'-0"

ELLIOTT STOVALL
ENGINEERING SERVICES
2000 WANDA WAY
ARLINGTON, TX 76001
F-19938 817 879-1808

ELEVATIONS


2717 Virginia Court
Fort Worth, Texas
TARRANT COUNTY, TX

SHEET
7
OF 13 SHEETS

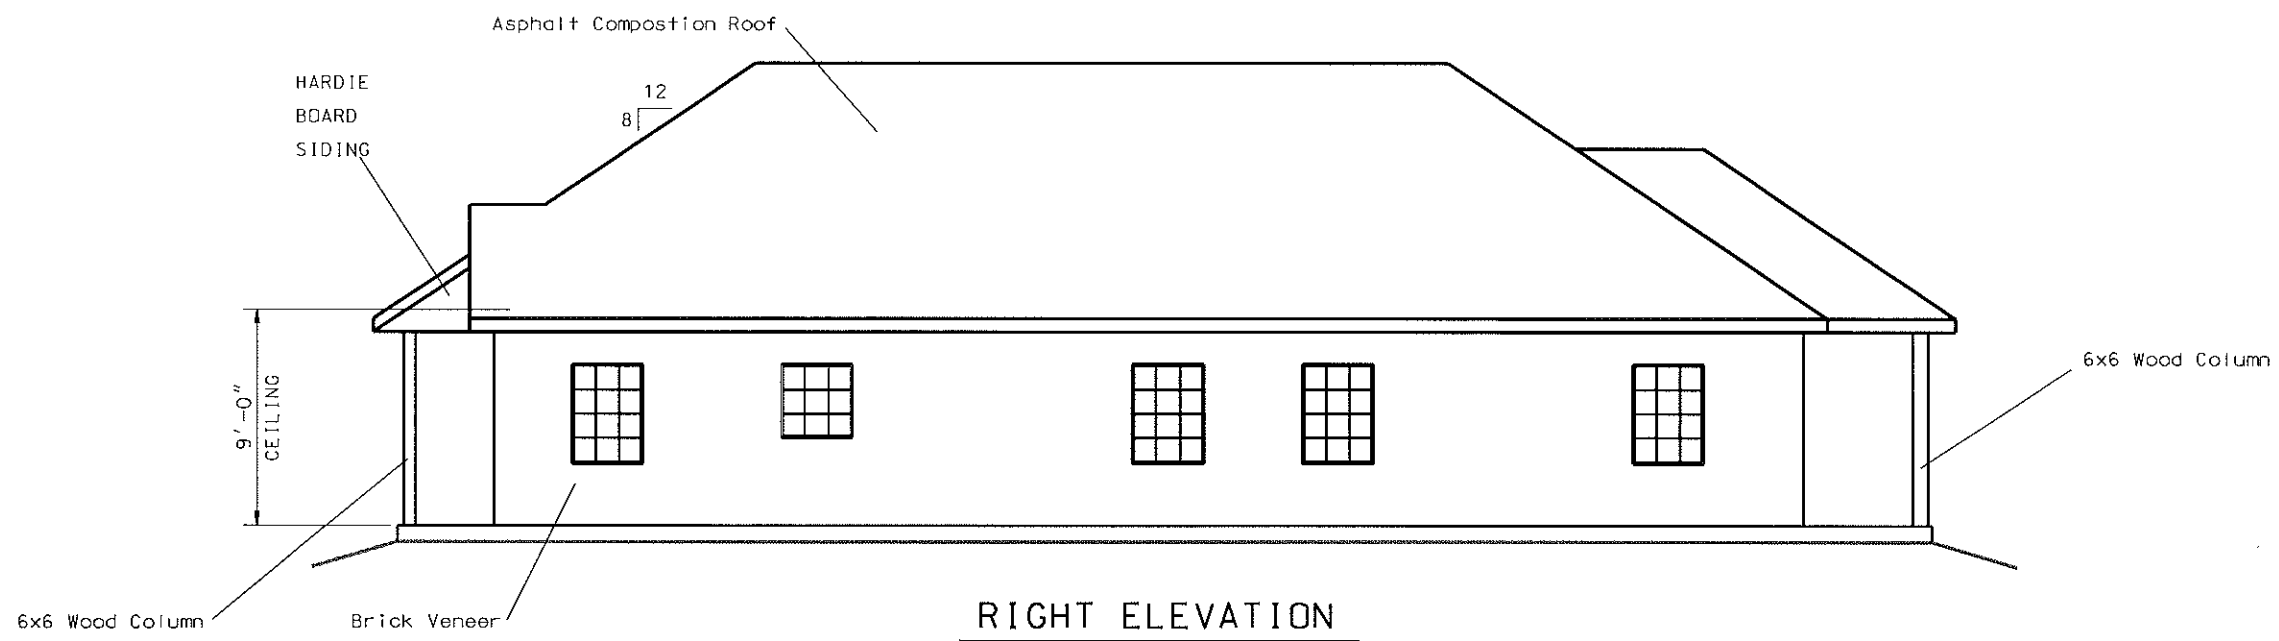

RIGHT ELEVATION

SCALE: 1/8"=1'-0"

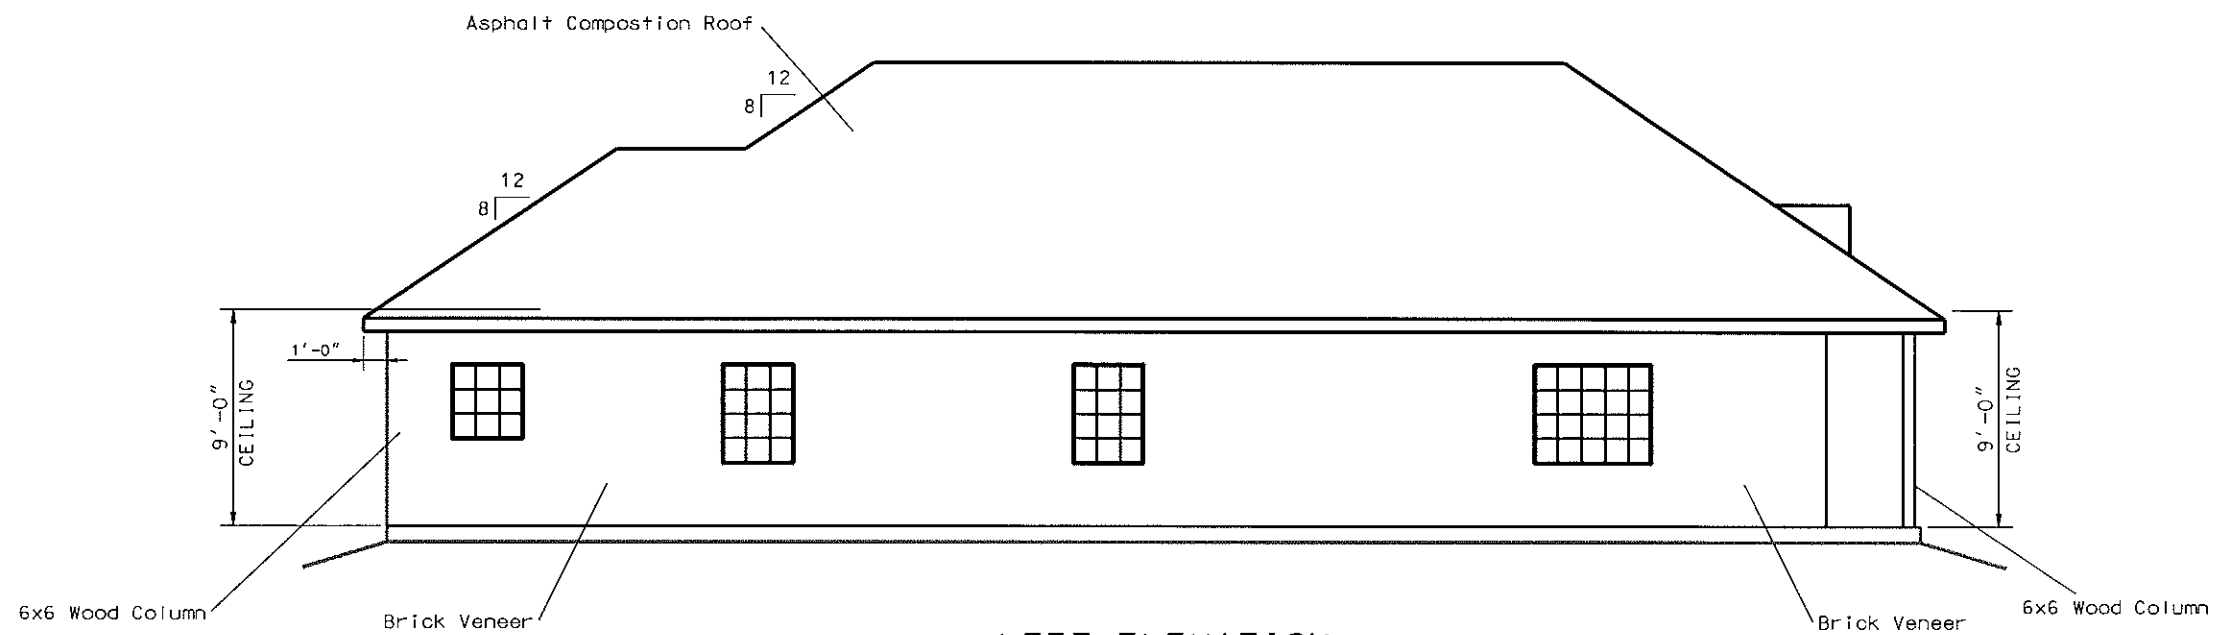

LEFT ELEVATION

SCALE: 1/8"=1'-0"

ELLIOTT STOVALL
ENGINEERING SERVICES
2000 WANDA WAY
ARLINGTON, TX 76001
F-19938 817 879-1808

ELEVATIONS

2717 Virginia Court
Fort Worth, Texas
TARRANT COUNTY, TX

SHEET
6
OF 13 SHEETS


NOTE:

1. ALL ELECTRICAL, PLUMBING, AND MECHANICAL WORK SHALL CONFORM TO THE CITY OF FORT WORTH, TX BUILDING CODES AND THE 2015 INTERNATIONAL RESIDENTIAL CODE AND 2017 NATIONAL ELECTRICAL CODE RESPECTIVELY.
2. NAILING REQUIREMENTS AND ALL CONSTRUCTION SHALL BE IN ACCORDANCE TO THE CITY OF FORT WORTH, TX BUILDING CODES AND THE INTERNATIONAL RESIDENTIAL CODES AND INDUSTRY PRACTICES.
3. PROVIDE ROOF VENTS PER CODES
4. PROVIDE GUTTERS AND DOWN SPOUTS TO DIRECT SURFACE WATER RUNOFF AWAY FROM BUILDINGS FOUNDATION.

DOOR SCHEDULE				
MARK	TYPE	SIZE	MATERIAL	REMARKS
①	SOLID CORE EXTERIOR TYPE	3'-0" x 6'-8" x 1 3/4"	Wood Door and Frame	Std. Lock
②	HOLLOW CORE INTERIOR TYPE	2'-8" x 6'-8" x 1 3/4"	Wood Door and Frame	Std. Lock
③	HOLLOW CORE INTERIOR TYPE	2'-6" x 6'-8" x 1 3/4"	Wood Door and Frame	Std. Lock
④	HOLLOW CORE INTERIOR TYPE	2'-0" x 6'-8" x 1 3/4"	Wood Door and Frame	No Lock
⑤	SOLID CORE EXTERIOR TYPE	3'-0" x 6'-8" x 1 3/4"	Wood Door and Frame	Std. Lock

AREA TOTALS	
LIVING AREA	1,697 SF
COVERED PORCH	86 SF
COVERED PATIO	46 SF
TOTAL UNDER ROOF	1,829 SF

WINDOW SCHEDULE				
MARK	TYPE	SIZE	MATERIAL	REMARKS
①	DOUBLE PANE	AS SHOWN	GLASS	

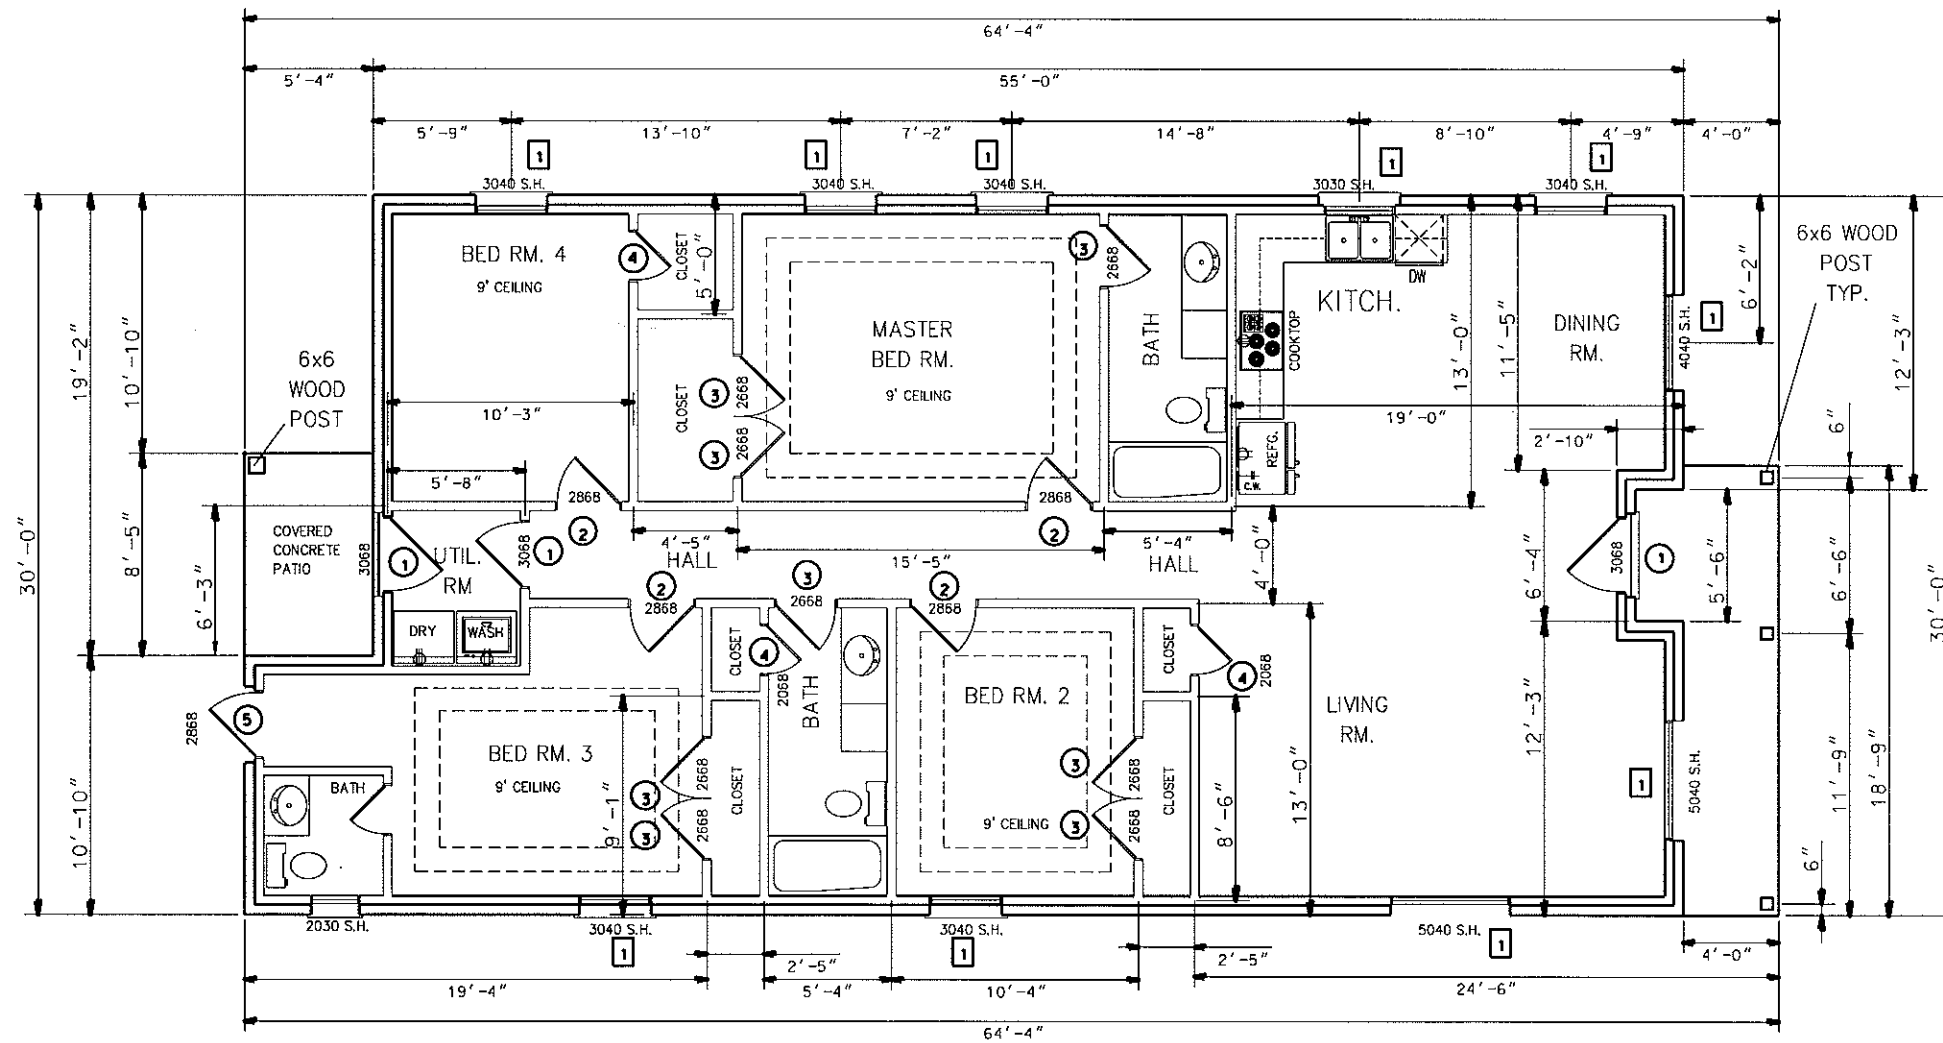

FLOOR PLAN

SCALE: 1/8" = 1'-0"


ELLIOTT STOVALL
 ENGINEERING SERVICES
 2000 WANDA WAY
 ARLINGTON, TX 76001
 F-19938 817 879-1808

FLOOR PLAN


2717 Virginia Court
 Fort Worth, Texas
 TARRANT COUNTY, TX

SHEET
 3
 OF 13 SHEETS

AREA TOTALS
 LIVING AREA 1,697 SF
 COVERED PORCH 86 SF
 COVERED PATIO 46 SF
TOTAL UNDER ROOF 1,829 SF

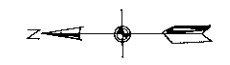

SCALE: 1/16" = 1'-0"

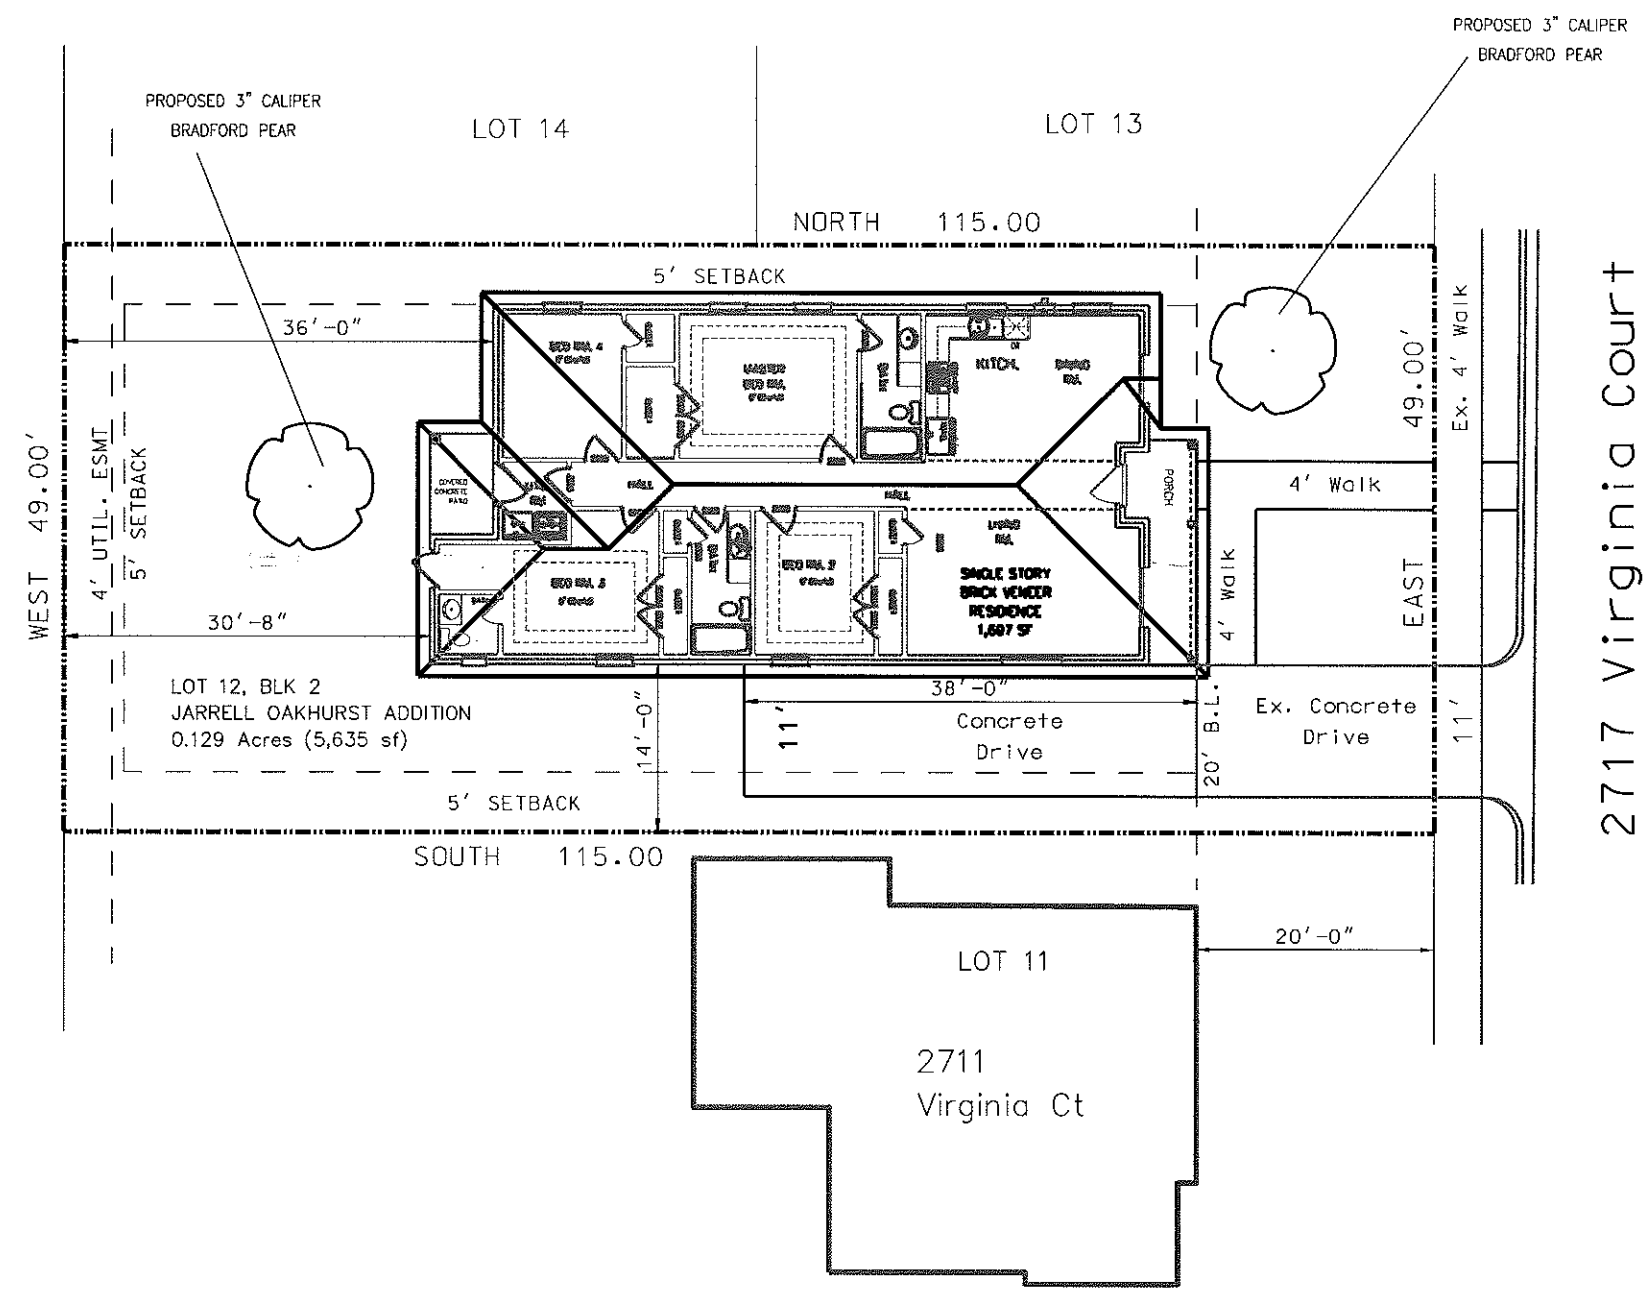

ELLIOTT STOVALL
 ENGINEERING SERVICES
 2000 WANDA WAY
 ARLINGTON, TX 76001
 F-19938 817 879-1808

PLOT PLAN

2717 Virginia Court
 Fort Worth, Texas
 TARRANT COUNTY, TX