



3'8" x 5'0" W/ARCH  
 12" AFF  
 RAISED HEADER

ELEVATION B

**NOTICE**

CONTRACTOR ASSUMES ALL RESPONSIBILITY TO  
 CONFIRM: DIMENSIONS, STRUCTURAL & MECHANICAL  
 DESIGNS, LOCAL BLDG. CODES, DEED RESTRICTIONS,  
 AND OWNER SPECIFICATIONS REGARDING THIS DESIGN.

THIS DESIGN IS THE SOLE PROPERTY OF  
 professional design / Emulation, LLC. WITH PERMISSION FOR  
 CONDITIONAL, ONE TIME USE, BASED ON THE  
 PAID INVOICE FOR THE SITE REFERENCED  
**ALL RIGHTS RESERVED - U.S. COPYRIGHT**

V-12

design #  
 1215 GR  
 79-99

scale  
 1/4" = 1'0"

© copyright ©  
 06-23-06

page  
 1 of 4

elevations




**ELEVATION/ROOF NOTES:**

1. PLATE HTS ARE "NOMINAL"
2. SEE BLDG/ OWNER RE: EXACT CORNICE DETAILS AND EXPANSION JOINT LOCATIONS

**REAR ELEVATION B**


SCALE 1/4" = 1'0"

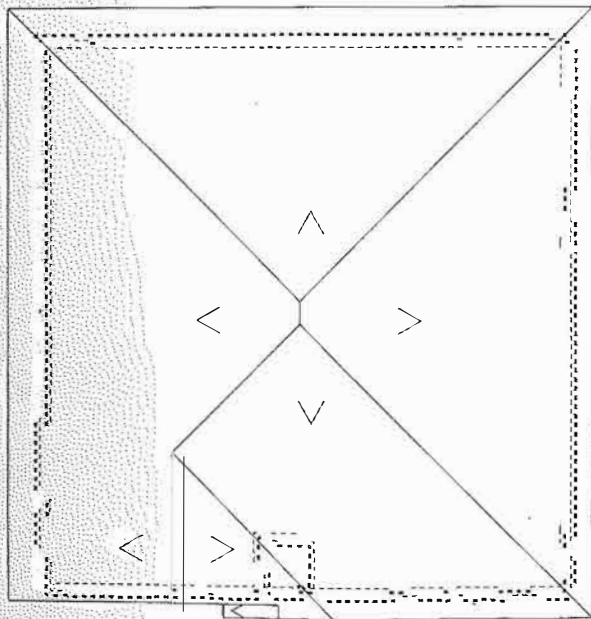

**ROOF DETAIL B**


SCALE 1/8" = 1'0"

DARK DASH LINES REPRESENT EXTERIOR LOAD BEARING FRAME WALLS / BEAMS

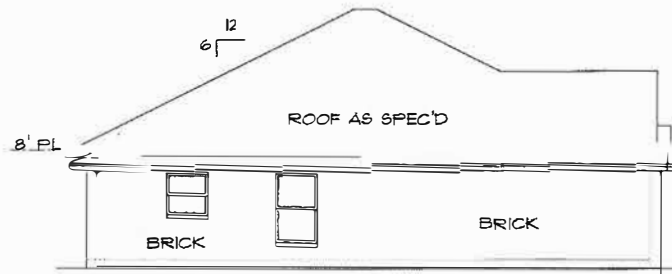

**LEFT ELEVATION B**

SCALE 1/8" = 1'0"

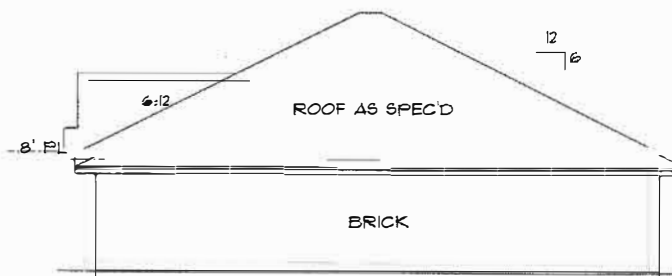

**RIGHT ELEVATION B**

SCALE 1/8" = 1'0"

Envisioned, LLC  
PO Box 2816  
Weatherford, TX 76086  
EnvisionedLLC@gmail.com  
817.457.5267

professional  
design  
by Envisioned, LLC

**NOTICE**  
CONTRACTOR ASSUMES RESPONSIBILITY TO CONFIRM DIMENSIONS, STRUCTURAL & MECHANICAL DETAILS, LOCAL BLDG. CODES, DEED RESTRICTIONS, AND OWNER SPECIFICATIONS REGARDING THIS DESIGN.  
THIS DESIGN IS THE SOLE PROPERTY OF Envisioned, LLC. WITH PERMISSION FOR PROFESSIONAL DESIGN, ONE TIME USE, BASED ON THE CONDITIONAL. **NO REUSE OR REPRODUCTION AT ANY TIME WITHOUT WRITTEN PERMISSION.**


design #  
1215 GR  
79-99

as scale  
noted " = 1'0"

© copyright  
05-04-06

page  
3 of 4

elevations  
roof detail

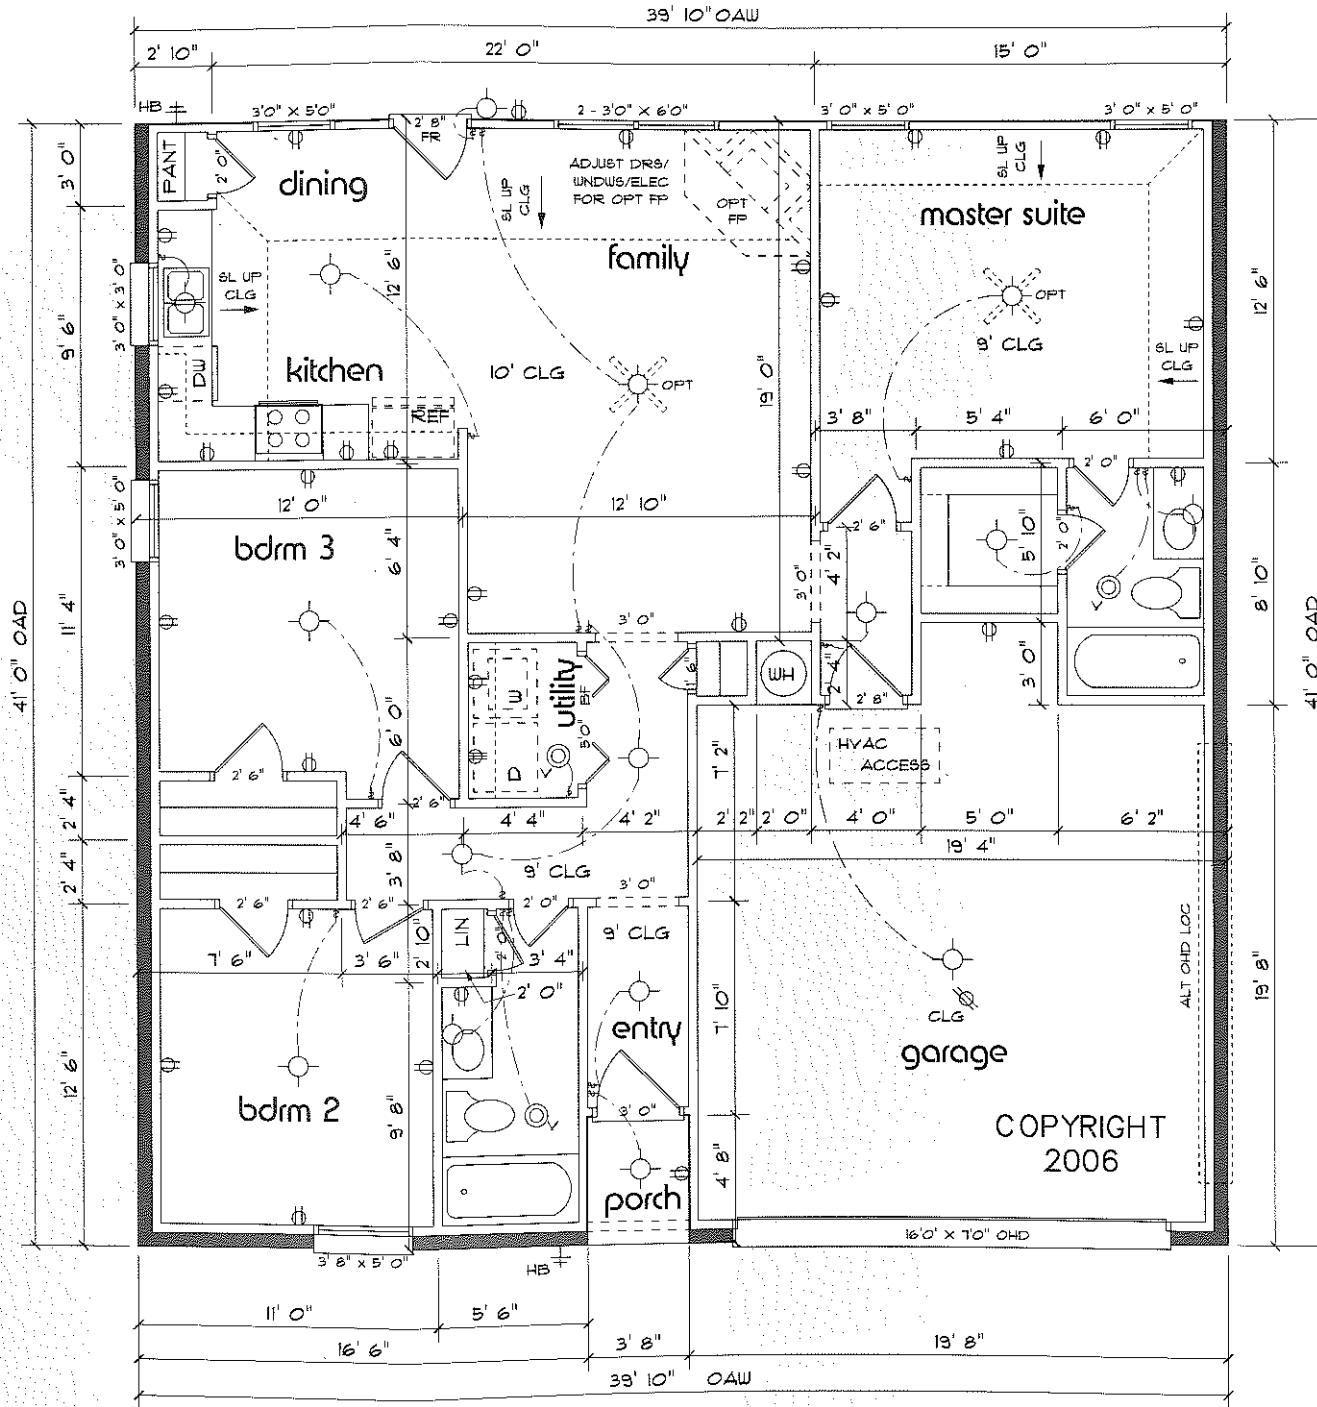

Envisioned, LLC  
 PO Box 2816  
 Weatherford, TX 76086  
 EnvisionedLLC@gmail.com  
 817.457.5267



footages	
living	1215
garage	402
porch	17
<b>total</b>	<b>1634</b>

**NOTICE**  
 CONTRACTOR ASSUMES ALL RESPONSIBILITY TO  
 VERIFY ALL DIMENSIONS, STRUCTURAL & MECHANICAL  
 REQUIREMENTS, LOCAL BLDG. CODES, DEED RESTRICTIONS,  
 AND OTHER SPECIFICATIONS REGARDING THIS DESIGN.  
 THIS DESIGN IS THE SOLE PROPERTY OF  
 professional design / Envisioned, LLC. WITH PERMISSION FOR  
 CONDITIONAL, ONE TIME USE, BASED ON THE  
 PAID INVOICE FOR THE SITE REFERENCED  
 ALL RIGHTS RESERVED - US COPYRIGHT

design #  
 1215 GR  
 79-99

scale  
 1/4" = 1'0"

© copyright ©  
 06-23-06

page  
 2 of 4

floor plan

- GENERAL NOTES:**
- ALL 8' PL & CLGS EXC AS NOTED
  - FOR OPT REAR BRICK, DIMENSIONS AND FOOTAGES REMAIN THE SAME (ROOM SIZES ARE REDUCED)