



Attachment E - Project Location
McCart Avenue & Westcreek Drive (CPN 103316)

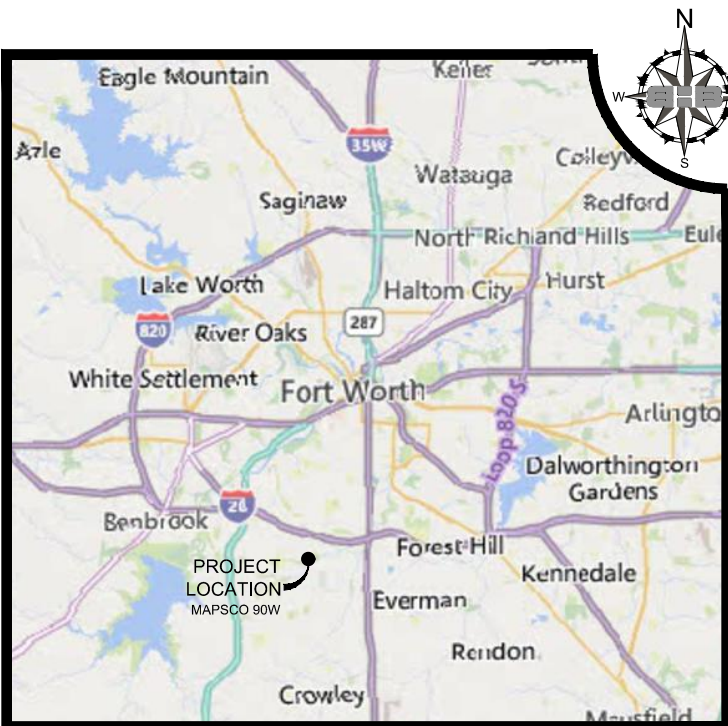

VICINITY MAP
(1" = 40,000')

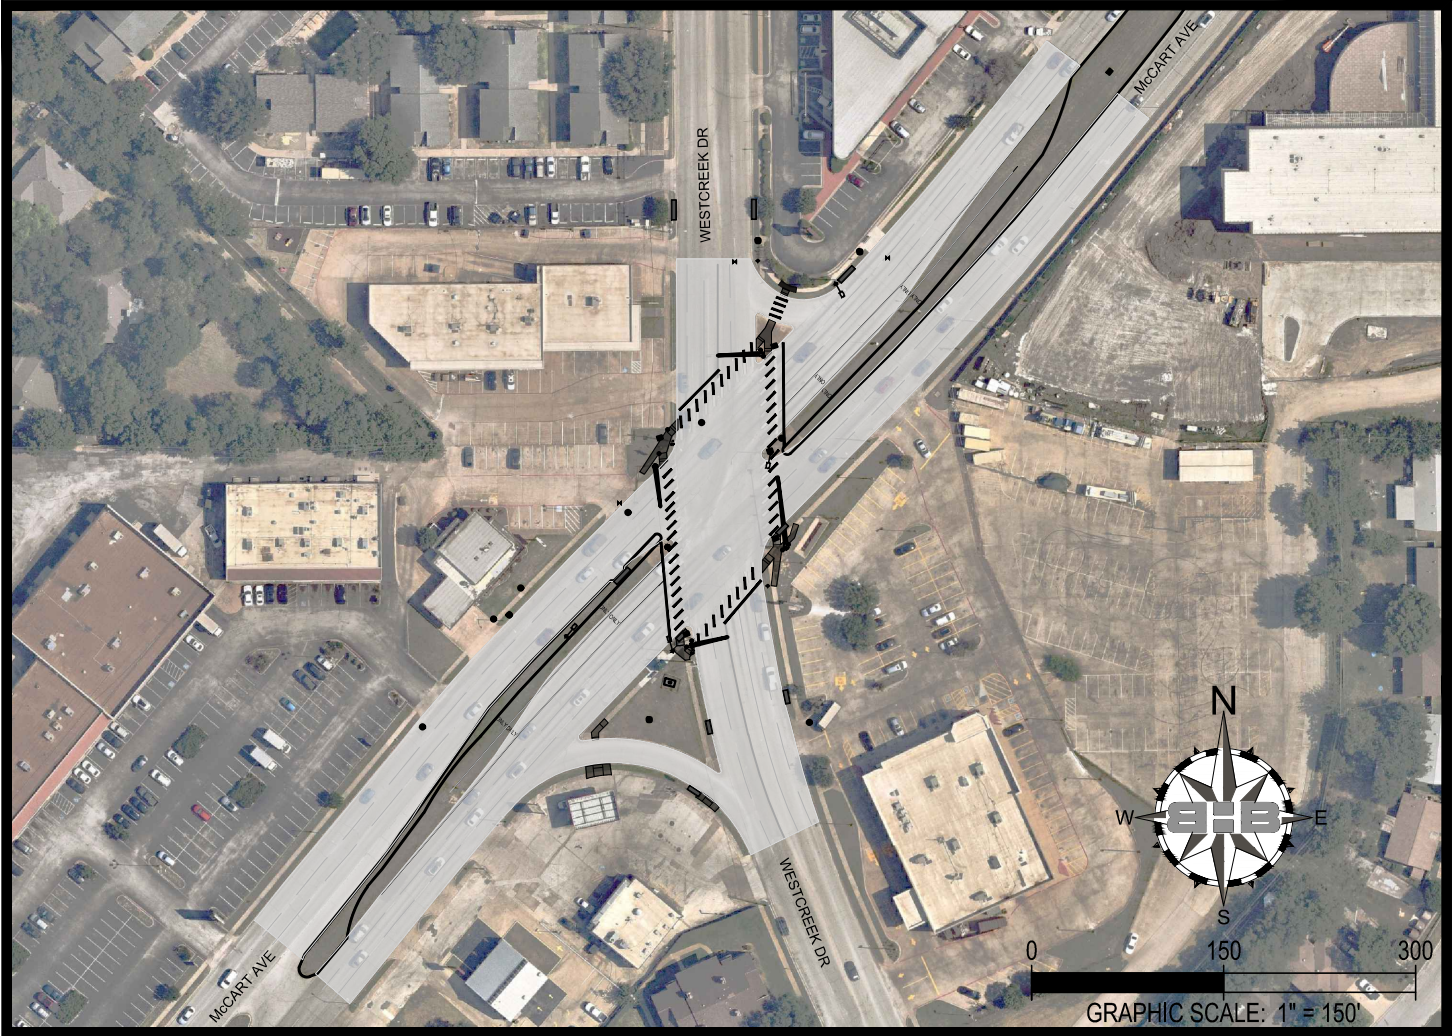

BAIRD, HAMPTON & BROWN
engineering and surveying

3801 William D. Tate Ave, Ste 500 Grapevine, TX 76051
mail@bhinc.com • 817.251.8550 • bhinc.com
TBPELS Firm #44, #10011300, #10011302, #10194146
BHB Project No. 2022.717.000