


MAYOR AND COUNCIL COMMUNICATION MAP ATTACHMENT E



LEGEND

- PROPOSED VAULT/STRUCTURE ADJUSTMENT
- PROPOSED WATER LINE RELOCATION
- FM 156 RECONSTRUCTION AND WIDENING LIMITS

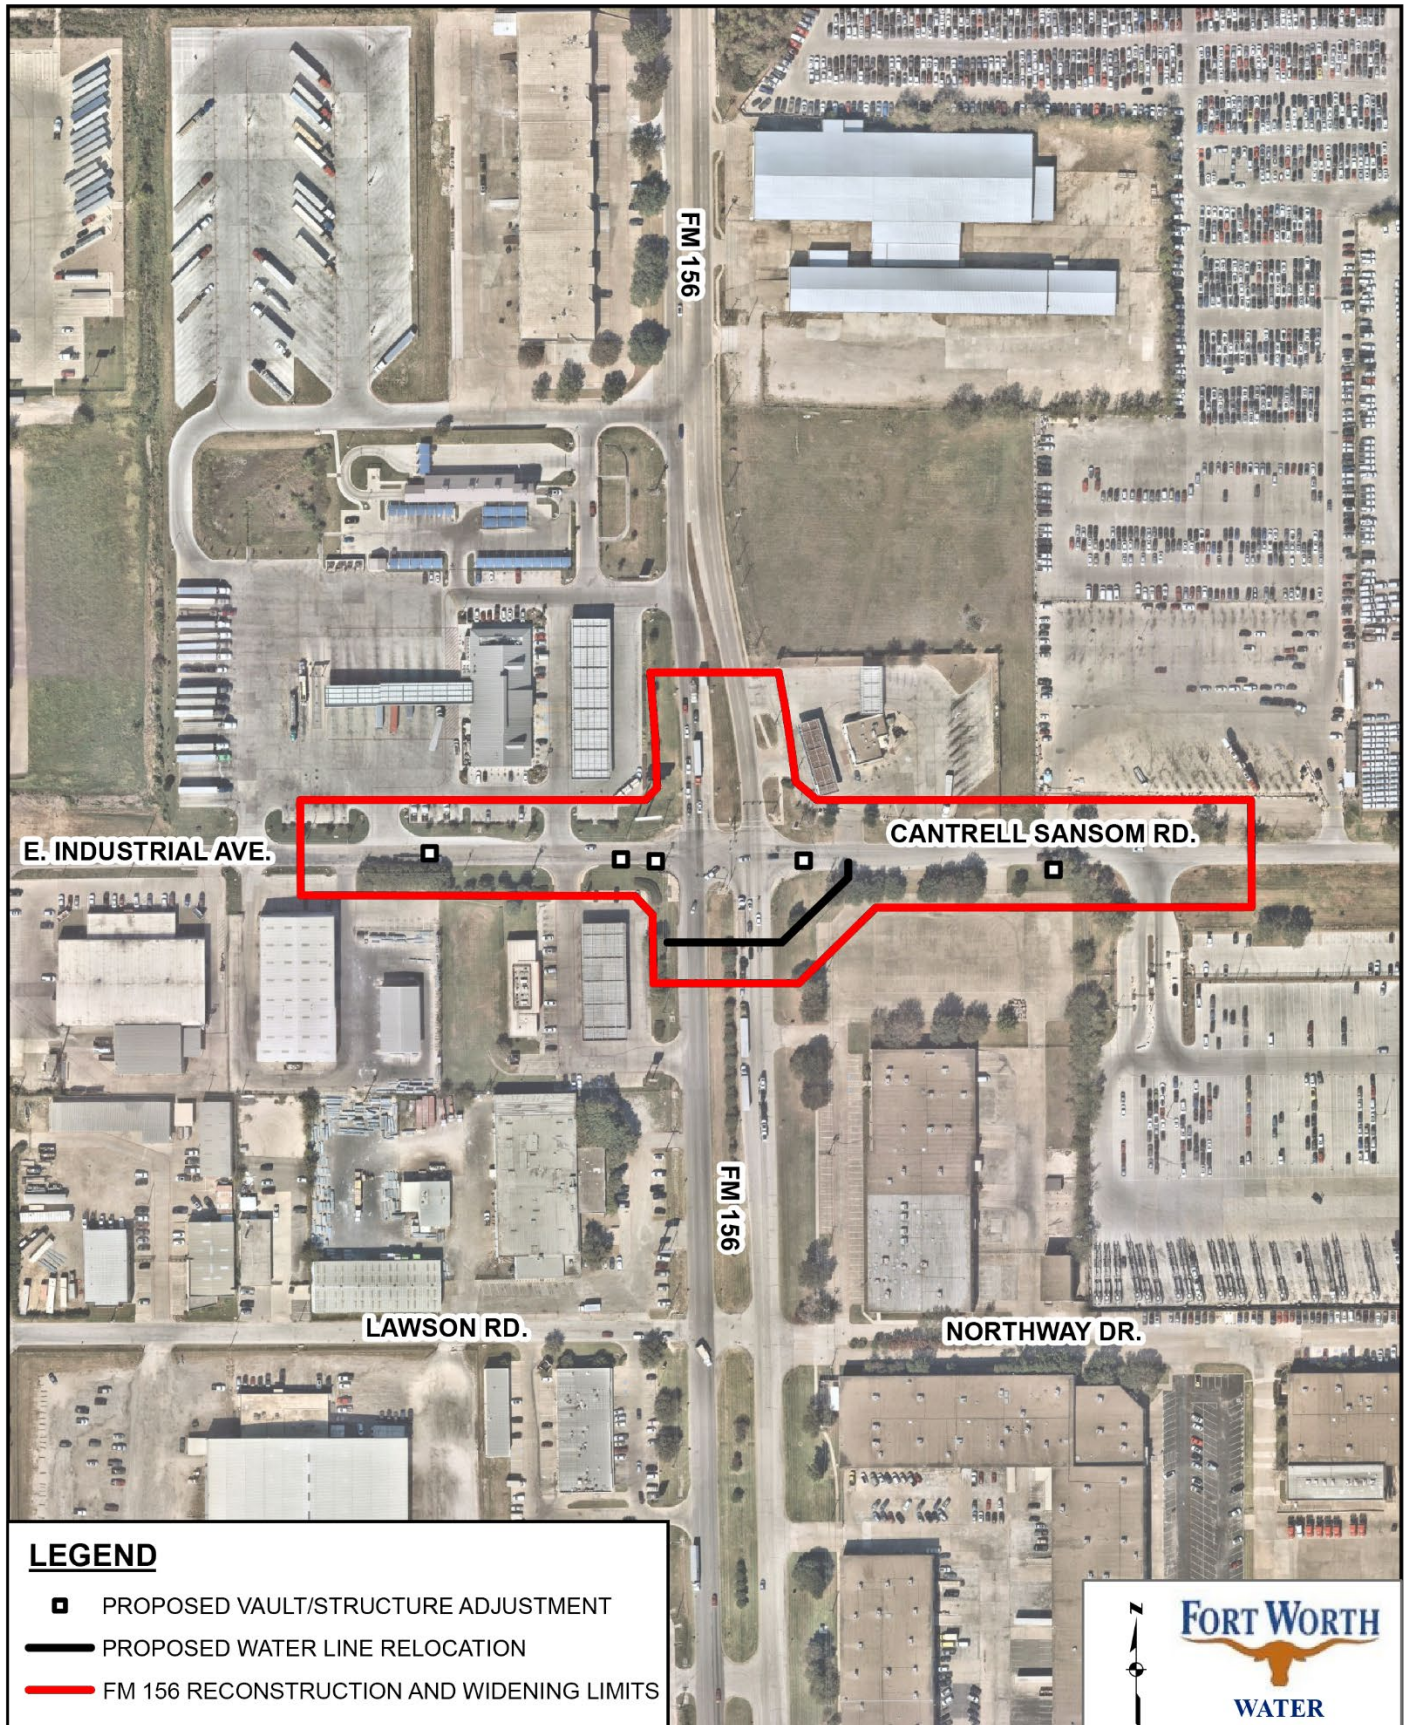