

A PORTABLE CHANGEABLE MESSAGE SIGN "A"
 LOCATED ON STATE HWY 121
 POSTED 1 WEEK PRIOR TO CLOSURE
 AND DURING CONSTRUCTION

SOUTH HALTOM RD CLOSED	DATE & TIME
------------------------------	-------------------

POSTED DURING CLOSURE

SOUTH HALTOM RD CLOSED	USE BEACH ST EXIT
------------------------------	-------------------------

B PORTABLE CHANGEABLE MESSAGE SIGN "B"
 LOCATED ON SB HALTOM ROAD
 POSTED 1 WEEK PRIOR TO CLOSURE

SOUTH HALTOM RD CLOSED	DATE & TIME
------------------------------	-------------------

POSTED DURING CLOSURE

SOUTH HALTOM RD CLOSED	USE BEACH STREET
------------------------------	------------------------

C PORTABLE CHANGEABLE MESSAGE SIGN "C"
 LOCATED ON 1ST STREET
 POSTED 1 WEEK PRIOR TO CLOSURE



SOUTH HALTOM RD CLOSED	DATE & TIME
------------------------------	-------------------

POSTED DURING CLOSURE

SOUTH HALTOM RD CLOSED	USE BEACH STREET
------------------------------	------------------------

PROPOSED DETOUR SIGNS

①		CW20-2D (36"x36")	②		M4-8A (24"x18")
③		M4-9R (30"x24")	④		M4-9L (30"x24")
⑤		M4-9S (30"x24")	⑥		M4-9R(MOD) (48"x48")

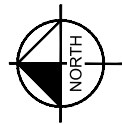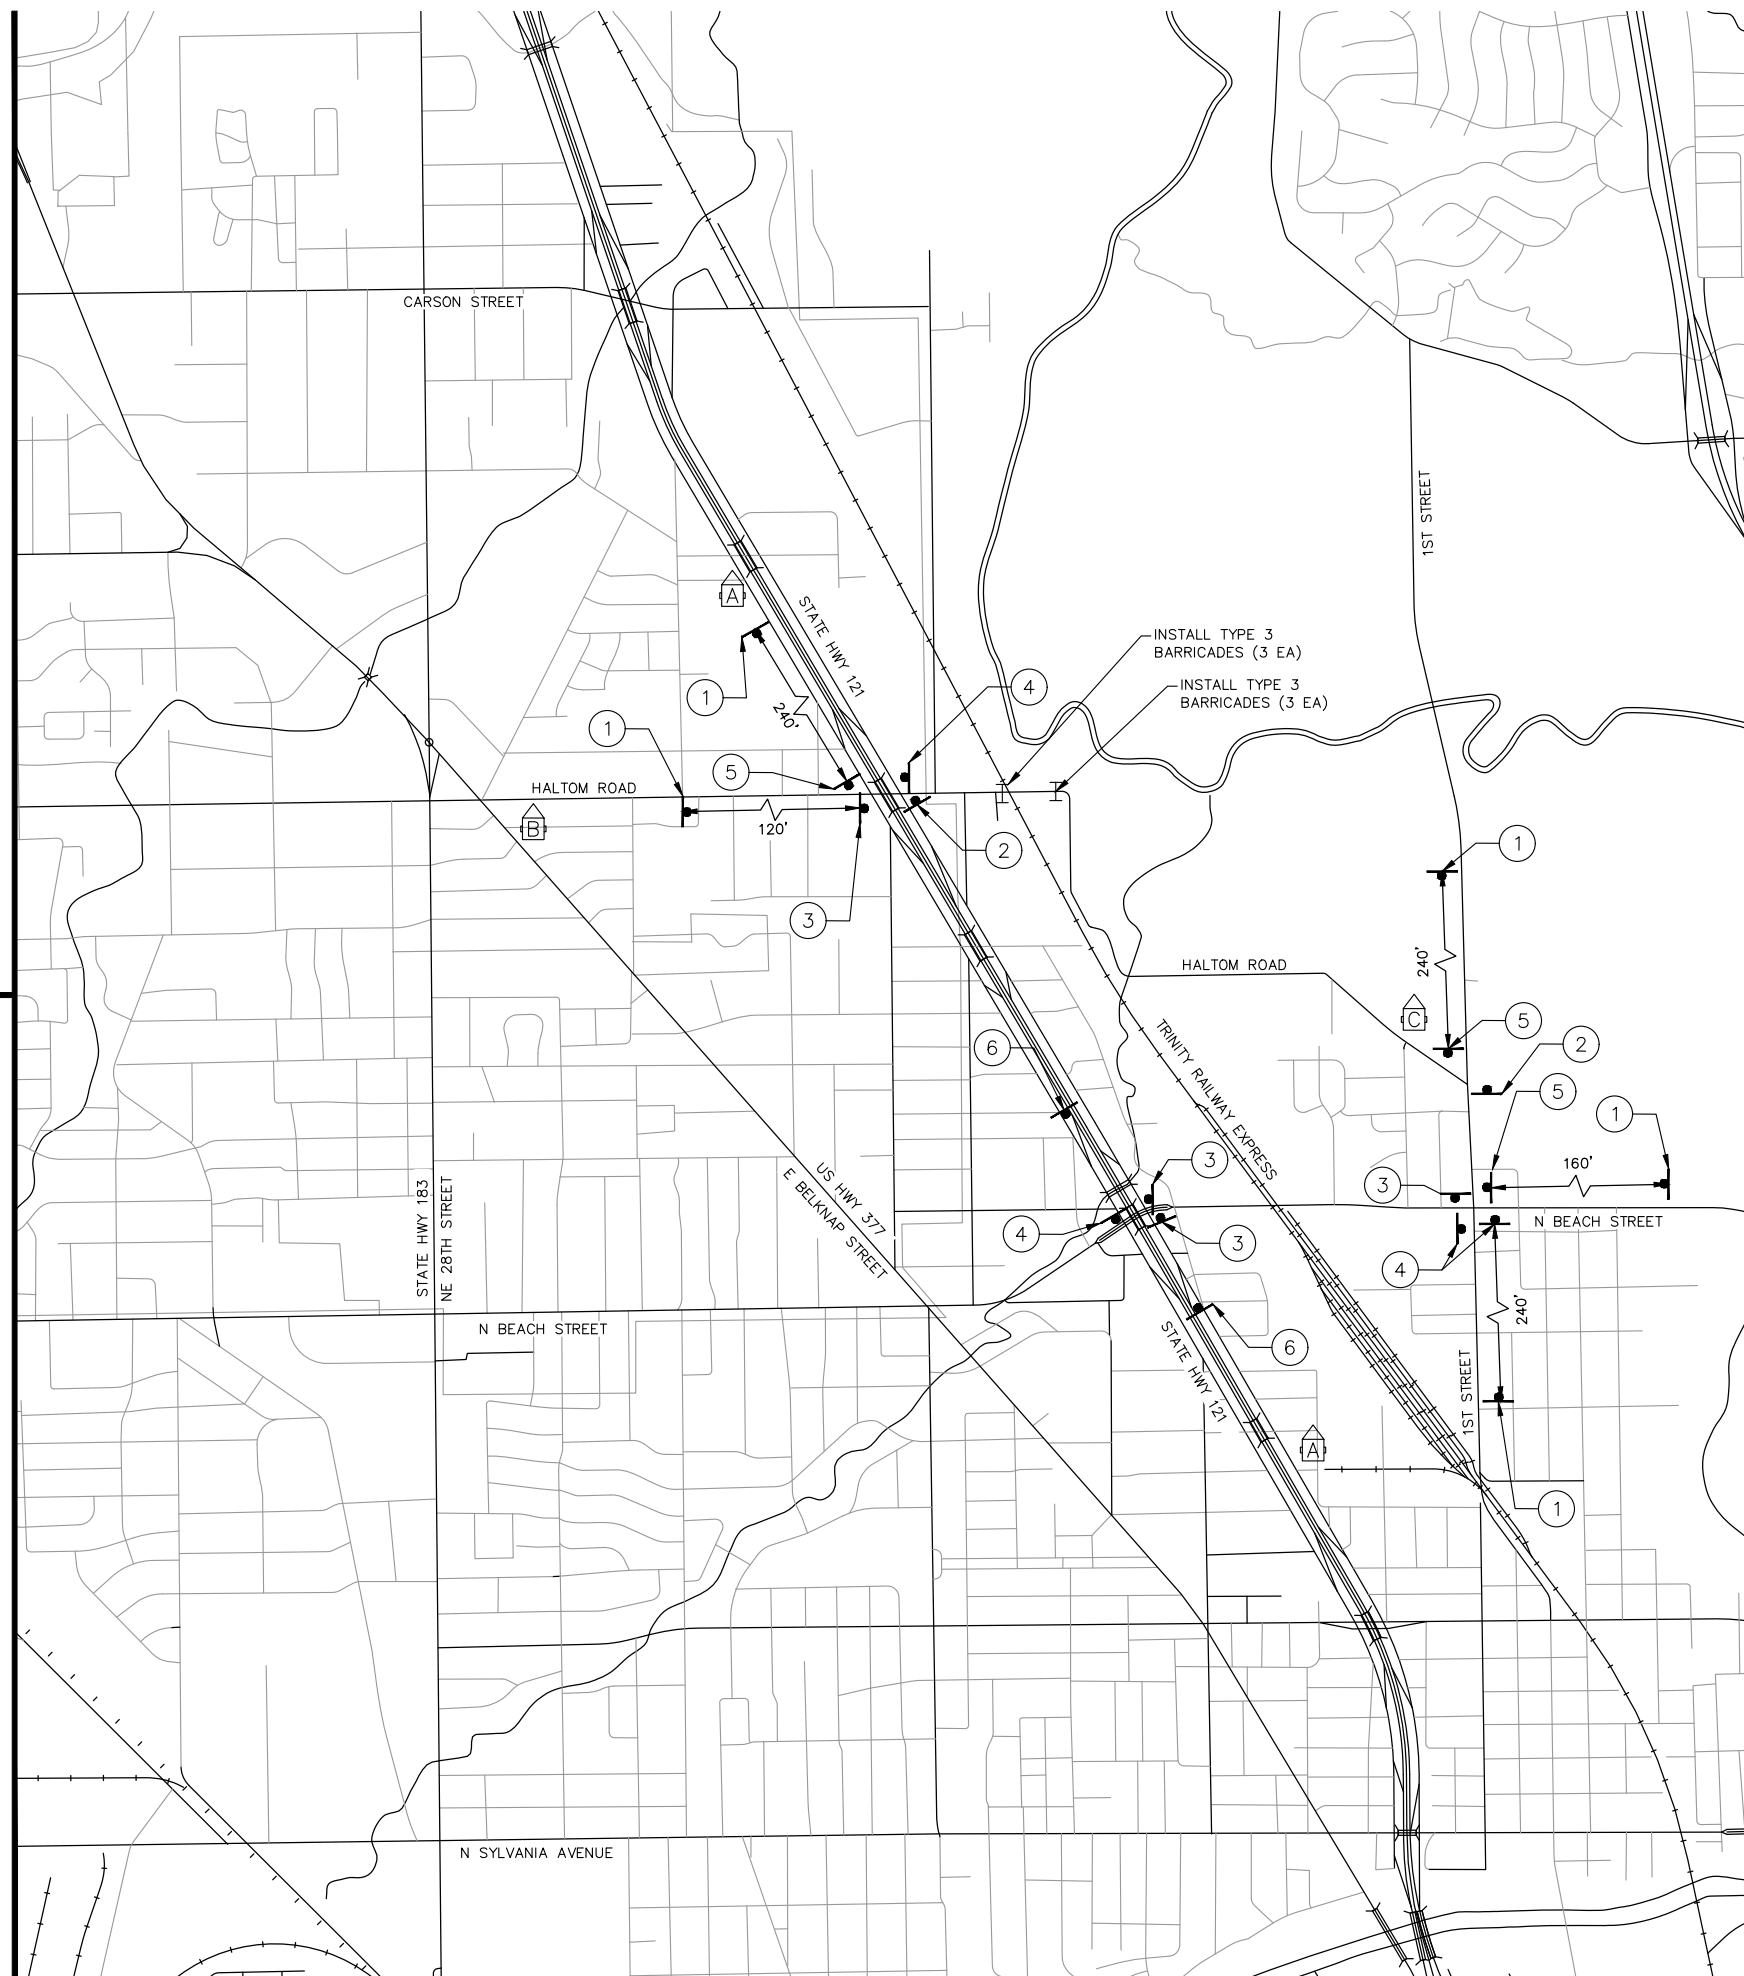

N.T.S

NOTES:

1. ALL TRAFFIC CONTROL SIGNS SHALL BE IN ACCORDANCE WITH THE LATEST EDITION OF THE TEXAS MANUAL ON UNIFORM CONTROL DEVICES (TEXAS MUTCD).
2. ANY VARIATIONS TO THE DETOUR PLAN MUST BE APPROVED BY THE ENGINEER AND THE CITY.
3. CONTRACTOR SHALL MAINTAIN DRIVEWAY ACCESS AT ALL TIMES.
4. CONTRACTOR SHALL MAINTAIN ACCESS TO RAILROAD SIGNAL HOUSE LOCATED NORTH OF THE CROSSING AT ALL TIMES.
5. WORK WITHIN THE 25' BUFFER ZONE FROM NEAR RAIL SHALL BE COORDINATED WITH TRE/DART.
6. MESSAGE BOARDS SHALL BE PLACED TWO (2) WEEKS IN ADVANCE.
7. CONTRACTOR TO ENSURE DRIVEWAY AT SOUTH OF THE TRACKS IS ACCESSIBLE TO PROPERTY OWNER(S) AT ALL TIME DURING CONSTRUCTION. CONTRACTOR TO COORDINATE WITH PROPERTY OWNER(S) DURING PHASING OF THE ROADWAY INSTALLATION AND DRIVEWAY INSTALLATION.

NOTE:

1. SEE GENERAL NOTES FOR PROJECT SPECIFIC NOTES.
 THE CONTRACTOR SHALL CONTACT THE FOLLOWING AT LEAST 48 HOURS PRIOR TO CONSTRUCTION:

AT&T 1-800-331-0500
 FORT WORTH T&PW (817)-392-8100
 ATMOS ENERGY (817)-207-2821
 ONCOR ELECTRIC (888)-313-6862
 TXU ENERGY (972)-791-2888
 SPECTRUM (866)-874-2389
 ALL OTHER FACILITIES 1-800-DIG-TESS

MAPSCO NO.
 74-K, 74-L, 74-P, 74-R, 78-Y, 78-Z
 9/27/2023

Kimley & Horn

© 2023 KIMLEY-HORN AND ASSOCIATES, INC.
 TBPE REGISTERED ENGINEERING FIRM F-928
 801 CHERRY STREET, SUITE 1300
 FORT WORTH, TEXAS 76102
 P: 817-335-6511 F: 817-335-5070
 WWW.KIMLEY-HORN.COM

Texas Department of Transportation
 © 2023

FY 2018 RAILROAD SAFETY
 IMPROVEMENTS - TRINITY RAILROAD
 EXPRESS AT HALTOM ROAD

TRAFFIC CONTROL PLAN

FED.RD.	PROJECT NO.	HIGHWAY NO.
06	STP 2024(347)FRS	HALTOM
STATE	DISTRICT	COUNTY
TEXAS	FTW	TARRANT
CONTROL	SECTION	JOB
0902	00	316
008		

PLOTTED BY: MURRAY, JACOB
 PLOT DATE: 11/6/2023 4:18 PM
 LOCATION: K:\FTW_IPTO\061018213-CFW-WO-22-KROGER-HALTOM\CADD\TRE AT HALTOM ROAD\SHEETS\DETOUR PLAN.DWG
 LAST SAVED: 3/10/2023 8:50 AM