



SITE BARRICADES
TRAFFIC CONTROL SOLUTIONS.

Date: 03/06/2020 Author: Jeff Schuessler Project: COLONIAL - PGA TOUR
Contractor : COLONIAL COUNTRY CLUB City: FORT WORTH

Comments:
DEVICES SPACED ON 40 FT CENTERS

PHASE 2 - SAT. MAY 16TH, 2020


SHEET 8



This plan is for illustrative purposes only and is not intended to relieve the contractor from the requirements of the contract documents or their responsibility to traffic

Legend

- STREET CLOSURES
- VALET PARKING

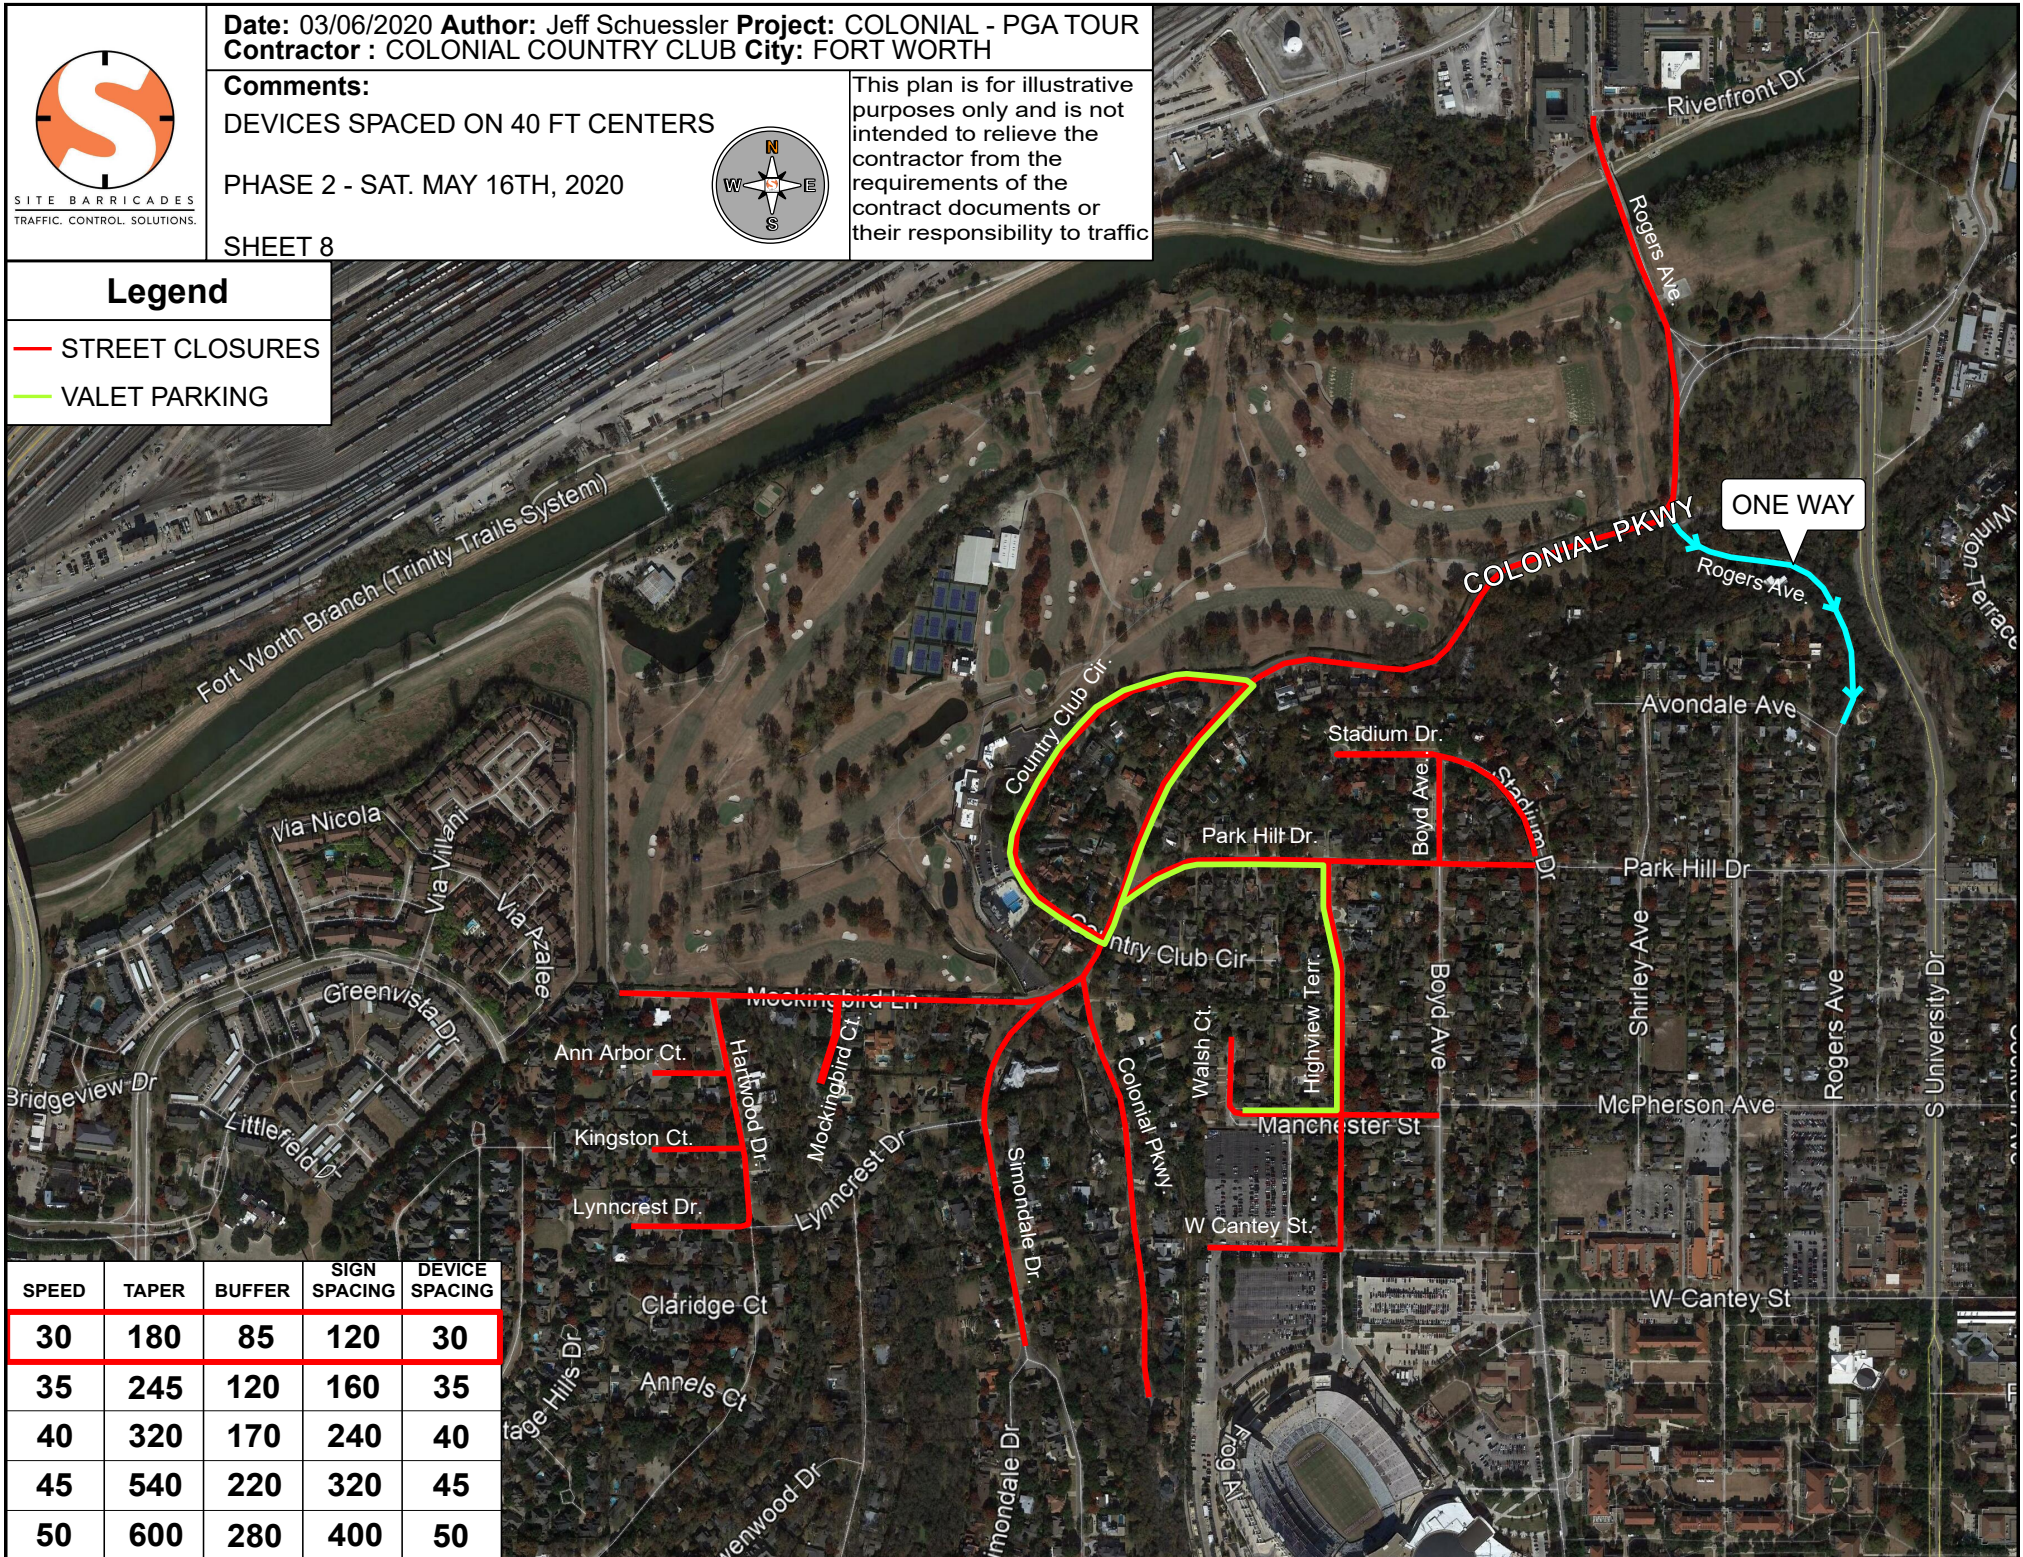

SPEED	TAPER	BUFFER	SIGN SPACING	DEVICE SPACING
30	180	85	120	30
35	245	120	160	35
40	320	170	240	40
45	540	220	320	45
50	600	280	400	50