


MAYOR AND COUNCIL COMMUNICATION MAP

60PANTHERISSC-CIRCLEC

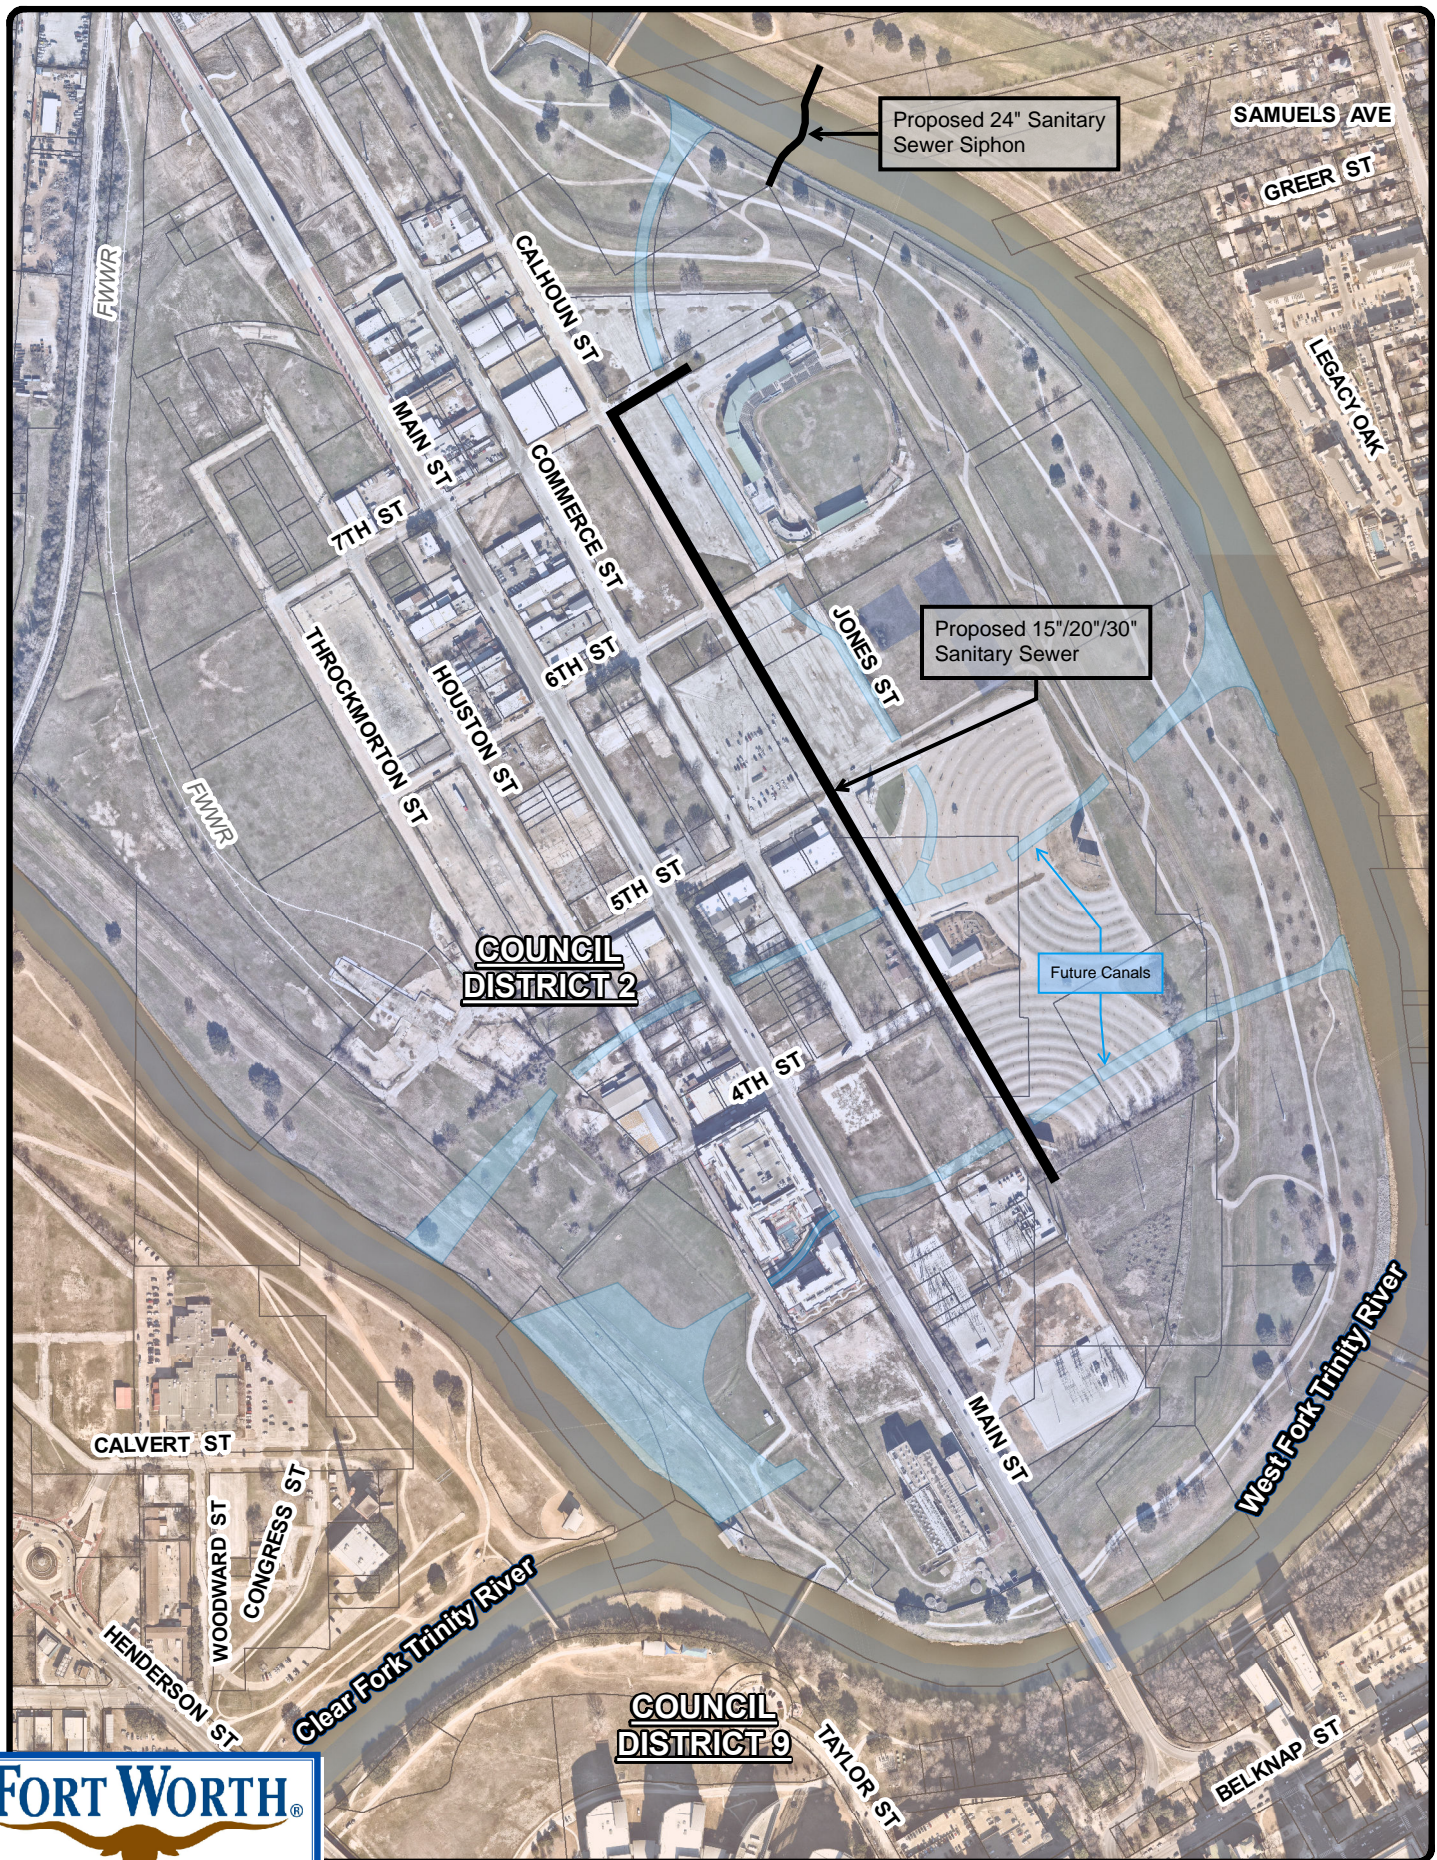

Proposed 24" Sanitary Sewer Siphon

Proposed 15"/20"/30" Sanitary Sewer

Future Canals

COUNCIL DISTRICT 2

COUNCIL DISTRICT 9

