





LEGEND

 STORM MANHOLE

 CONCRETE AREA

 CONCRETE REPLACEMENT AREA

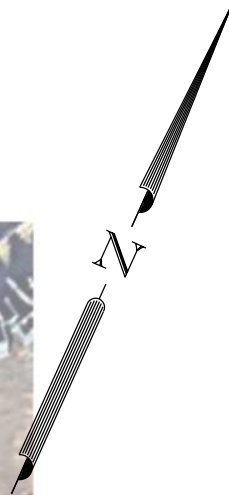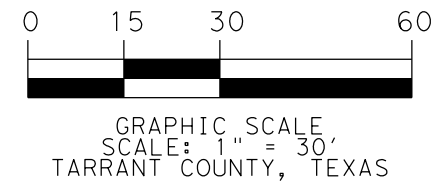

- NOTES:
1. ALL PROJECT CORRINATES ARE BASED ON THE TEXAS STATE PLANE
COORDINATE SYSTEM, TEXAS NORTH CENTRAL ZONE, NAD 83/93 (2011). ALL
COORDINATES SHOWN HEREIN ARE GRID COORDINATES.
2. STREET NAME: FREEMAN DR.
LIMITS: 200' - 280' EAST OF ANGLIN DR.
BLOCK: 4720
MAPSCO: 93W
3. CONCRETE AREA (SQUARE FOOT)
SHEET 1 TOTAL = 1,488 SQ. FT.
STREET TOTAL = 1,488 SQ. FT.



1341 W. Mockingbird Ln,
Suite 400W
Dallas, Texas 75247
Ofc: 214.631.7888

Texas Firm Registration No. 10064301

JOB NUMBER: 1021062291
DATE: 2021/07/20
SCALE: 1" = 30'
SURVEYOR: M. Medina
TECHNICIAN: G. Kirkhart
DRAWING: 6-FREEMAN DR.dgn
PARTYCHIEF: C. Santos
FIELDBOOKS: 39655

FY2022 CONCRETE RESTORATION PROJECT
CITY OF FORT WORTH, TEXAS
STREET NAME - FREEMAN DR.

SHEET 1
OF 1



Parkway Dr

Altamesa Blvd

Stonegate Dr

Mapleridge Dr

Oakridge Ln

Oakridge Ct

Auburn

Edgecliff Village
Fort Worth

Lucas Ln

Spring Garden Dr

Lucas Ln

Village Pkwy

Altamesa Blvd

Hemphill St

Sund

Steinburg Ln

Whittenburg Dr

Sheridan Cir

Sheridan Rd

Madison Ave

Alden Dr

Rockdale Rd

Highland Ter S

Dupont Cir

Chevy Chase Dr

Sheridan Rd

Berkshire Ln

Salem Ct

Rockdale Rd

Hallmark Dr W

Natchez Trce


Kingsley Dr

Heritage Ln



Imark Dr S

LEGEND

CONCRETE AREA

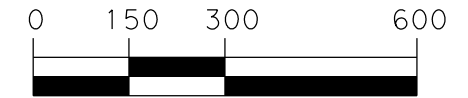

GRAPHIC SCALE
SCALE: 1" = 300'
TARRANT COUNTY, TEXAS

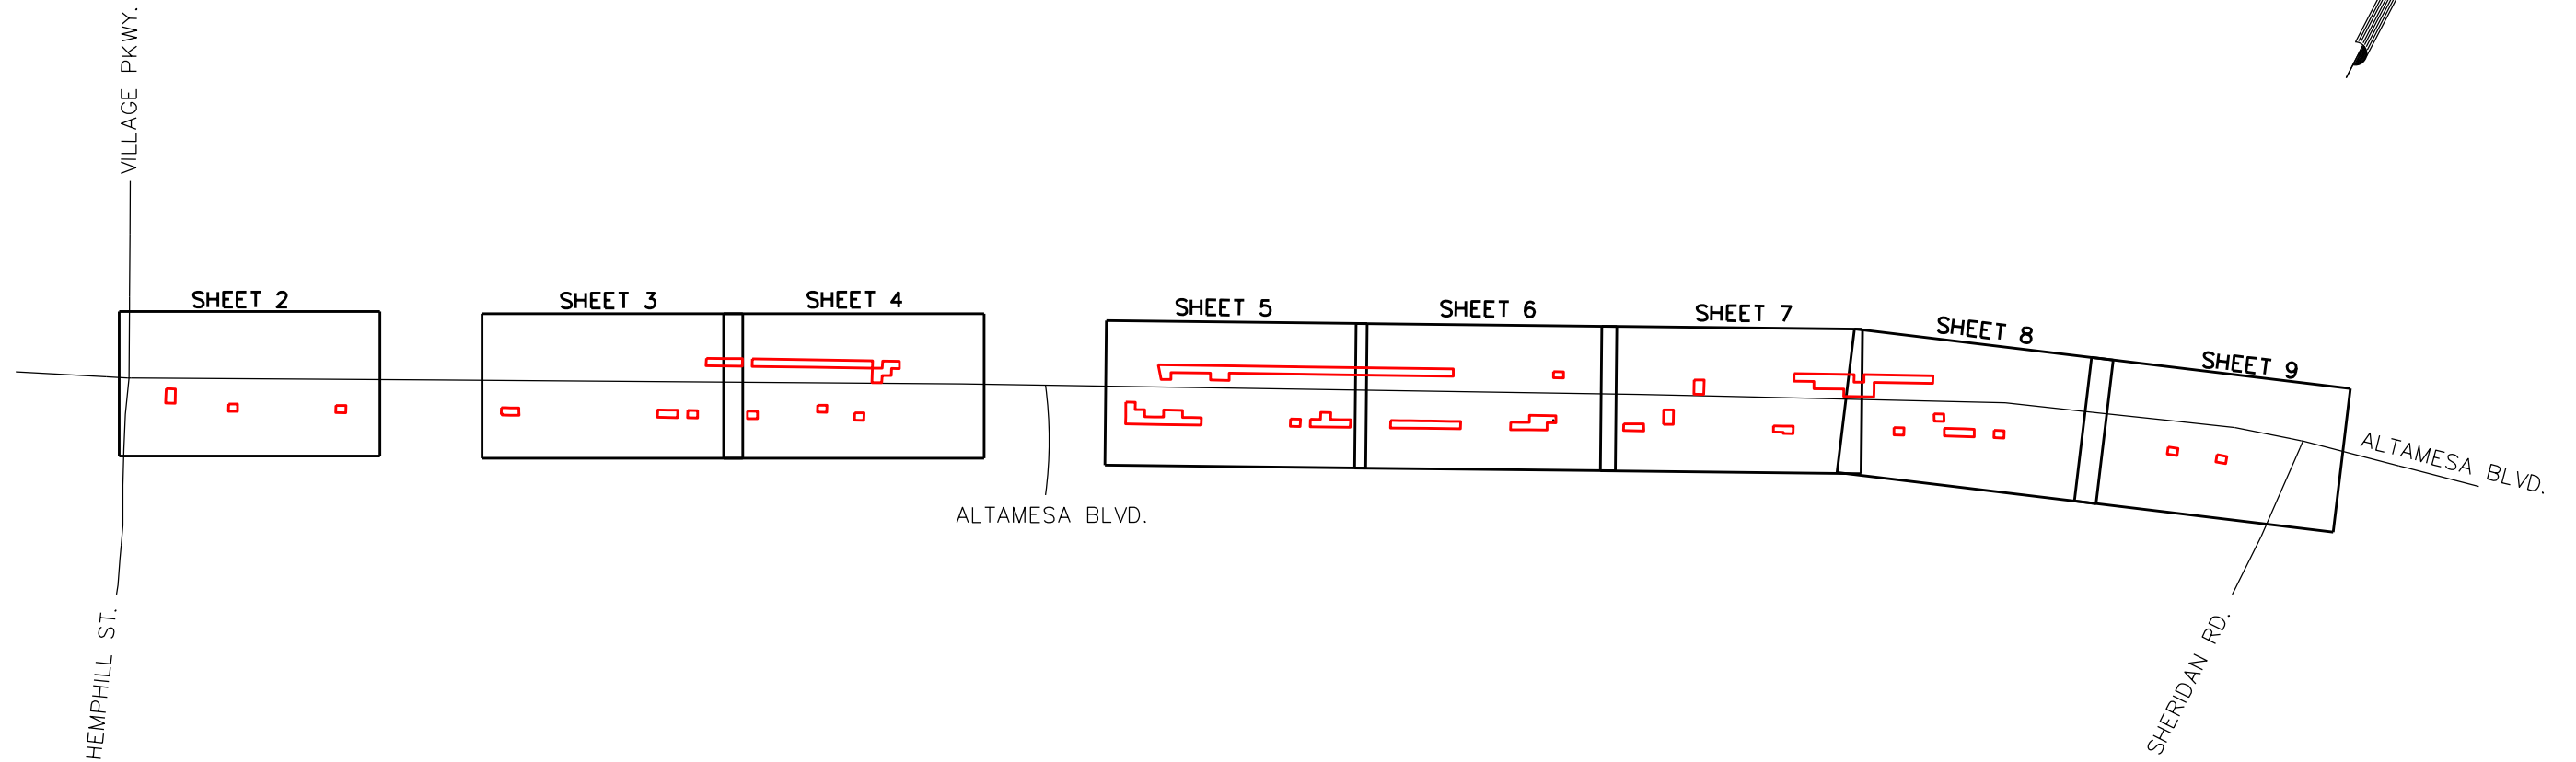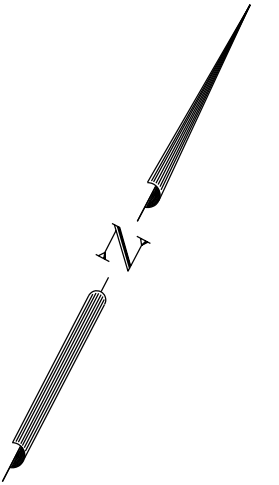

NOTES:

1. ALL PROJECT CORRGINATES ARE BASED ON THE TEXAS STATE PLANE
COORDINATE SYSTEM, TEXAS NORTH CENTRAL ZONE, NAD 83/93 (2011). ALL
COORDINATES SHOWN HEREIN ARE GRID COORDINATES.

2. STREET NAME: ALTAMESA BLVD.
LIMITS: HEMPHILL ST. - SHERIDAN RD.
BLOCK: 200-999
MAPSCO: 105A

3. CONCRETE AREA (SQUARE FOOT)	SHEET 6 TOTAL = 4,965 SQ. FT.
SHEET 2 TOTAL = 789 SQ. FT.	SHEET 7 TOTAL = 3,952 SQ. FT.
SHEET 3 TOTAL = 1,795 SQ. FT.	SHEET 8 TOTAL = 3,635 SQ. FT.
SHEET 4 TOTAL = 4,121 SQ. FT.	SHEET 9 TOTAL = 424 SQ. FT.
SHEET 5 TOTAL = 8,821 SQ. FT.	STREET TOTAL = 28,502 SQ. FT.



1341 W. Mockingbird Ln,
Suite 400W
Dallas, Texas 75247
Ofc: 214.631.7888

Texas Firm Registration No. 10064301

JOB NUMBER: 1021062291
DATE: 2021/08/13
SCALE: 1" = 300'
SURVEYOR: M. Medina
TECHNICIAN: G. Kirkhart
DRAWING: 1-ALTAMESA BLVD.dgn
PARTYCHIEF: C. Santos
FIELDBOOKS: 39655

FY2022 CONCRETE RESTORATION PROJECT
CITY OF FORT WORTH, TEXAS
STREET NAME - ALTAMESA BLVD.

SHEET 1
OF 9

SD

STORM MANHOLE

CONCRETE AREA

CONCRETE REPLACEMENT AREA

LEGEND

GRAPHIC SCALE
SCALE: 1" = 30'
TARRANT COUNTY, TEXAS

NOTES:

1. ALL PROJECT CORRDNATES ARE BASED ON THE TEXAS STATE PLANE COORDINATE SYSTEM, TEXAS NORTH CENTRAL ZONE, NAD 83/93 (2011). ALL COORDINATES SHOWN HEREIN ARE GRID COORDINATES.

2. STREET NAME: ALTAMESA BLVD.
LIMITS: HEMPILL ST. - SHERIDAN RD.
BLOCK: 200-999
MAPSCO: 105A

3. CONCRETE AREA (SQUARE FOOT)
SHEET 2 TOTAL = 789 SQ. FT.
SHEET 3 TOTAL = 1,795 SQ. FT.
SHEET 4 TOTAL = 4,121 SQ. FT.
SHEET 5 TOTAL = 8,821 SQ. FT.

SHEET 6 TOTAL = 4,965 SQ. FT.
SHEET 7 TOTAL = 3,952 SQ. FT.
SHEET 8 TOTAL = 3,635 SQ. FT.
SHEET 9 TOTAL = 424 SQ. FT.
STREET TOTAL = 28,502 SQ. FT.

1341 W. Mockingbird Ln,
Suite 400W
Dallas, Texas 75247
Ofc: 214.631.7888

Texas Firm Registration No. 10064301

JOB NUMBER: 1021062291
DATE: 2021/08/13
SCALE: 1" = 30'
SURVEYOR: M. Medina
TECHNICIAN: C. Kirkhart
DRAWING: 1-ALTAMESA BLVD.dgn
PARTYCHIEF: C. Santos
FIELDBOOKS: 39655

FY2022 CONCRETE RESTORATION PROJECT
CITY OF FORT WORTH, TEXAS
STREET NAME - ALTAMESA BLVD.

SHEET 2
OF 9

SD

STORM MANHOLE

CONCRETE AREA

CONCRETE REPLACEMENT AREA

LEGEND

GRAPHIC SCALE
SCALE: 1" = 30'
TARRANT COUNTY, TEXAS

NOTES:

1. ALL PROJECT CORRGINATES ARE BASED ON THE TEXAS STATE PLANE COORDINATE SYSTEM, TEXAS NORTH CENTRAL ZONE, NAD 83/93 (2011). ALL COORDINATES SHOWN HEREIN ARE GRID COORDINATES.

2. STREET NAME: ALTAMESA BLVD.
LIMITS: HEMPHILL ST. - SHERIDAN RD.
BLOCK: 200-999
MAPSCO: 105A

3. CONCRETE AREA (SQUARE FOOT)

SHEET 2 TOTAL = 789 SQ. FT.

SHEET 3 TOTAL = 1,795 SQ. FT.

SHEET 4 TOTAL = 4,121 SQ. FT.

SHEET 5 TOTAL = 8,821 SQ. FT.

SHEET 6 TOTAL = 4,965 SQ. FT.

SHEET 7 TOTAL = 3,952 SQ. FT.

SHEET 8 TOTAL = 3,635 SQ. FT.

SHEET 9 TOTAL = 424 SQ. FT.

STREET TOTAL = 28,502 SQ. FT.

1341 W. Mockingbird Ln,
Suite 400W
Dallas, Texas 75247
Ofc: 214.631.7888

Texas Firm Registration No. 10064301

JOB NUMBER: 1021062291
DATE: 2021/08/13
SCALE: 1" = 30'
SURVEYOR: M. Medina
TECHNICIAN: G. Kirkhart
DRAWING: 1-ALTAMESA BLVD.dgn
PARTYCHIEF: C. Santos
FIELDBOOKS: 39655

FY2022 CONCRETE RESTORATION PROJECT
CITY OF FORT WORTH, TEXAS
STREET NAME - ALTAMESA BLVD.

SHEET 3
OF 9

SD

STORM MANHOLE

CONCRETE AREA

CONCRETE REPLACEMENT AREA

GRAPHIC SCALE
SCALE: 1" = 30'
TARRANT COUNTY, TEXAS

Altamesa Blvd. project details:

- Top left section: 12.7' x 204.1' (AREA = 2,554 SQ. FT.)
- Top right section: 28.7' x 12.3' (AREA = 958 SQ. FT.)
- Bottom left section: 17.0' x 12.6' (AREA = 214 SQ. FT.)
- Bottom middle section: 16.0' x 11.8' (AREA = 191 SQ. FT.)
- Bottom right section: 16.0' x 12.8' (AREA = 204 SQ. FT.)

NOTES:

1. ALL PROJECT CORRGINATES ARE BASED ON THE TEXAS STATE PLANE COORDINATE SYSTEM, TEXAS NORTH CENTRAL ZONE, NAD 83/93 (2011). ALL COORDINATES SHOWN HEREIN ARE GRID COORDINATES.

2. STREET NAME: ALTAMESA BLVD.
LIMITS: HEMPHILL ST. - SHERIDAN RD.
BLOCK: 200-999
MAPSCO: 105A

3. CONCRETE AREA (SQUARE FOOT)	SHEET 6 TOTAL = 4,965 SQ. FT.
SHEET 2 TOTAL = 789 SQ. FT.	SHEET 7 TOTAL = 3,952 SQ. FT.
SHEET 3 TOTAL = 1,795 SQ. FT.	SHEET 8 TOTAL = 3,635 SQ. FT.
SHEET 4 TOTAL = 4,121 SQ. FT.	SHEET 9 TOTAL = 424 SQ. FT.
SHEET 5 TOTAL = 8,821 SQ. FT.	STREET TOTAL = 28,502 SQ. FT.

1341 W. Mockingbird Ln,
Suite 400W
Dallas, Texas 75247
Ofc: 214.631.7888

Texas Firm Registration No. 10064301

JOB NUMBER: 1021062291
DATE: 2021/08/13
SCALE: 1" = 30'
SURVEYOR: M. Medina
TECHNICIAN: G. Kirkhart
DRAWING: 1-ALTAMESA BLVD.dgn
PARTYCHIEF: C. Santos
FIELDBOOKS: 39655

FY2022 CONCRETE RESTORATION PROJECT
CITY OF FORT WORTH, TEXAS
STREET NAME - ALTAMESA BLVD.

SHEET 4
OF 9

SD

STORM MANHOLE

CONCRETE AREA

CONCRETE REPLACEMENT AREA

LEGEND

GRAPHIC SCALE
SCALE: 1" = 30'
TARRANT COUNTY, TEXAS

501.6'

25.5'

16.6'

12.1'

67.2'

11.8'

31.4'

12.2'

380.7'

AREA = 4,941 SQ. FT.

ALTAMESA BLVD.

16.1'

12.4'

15.9'

12.2'

32.1'

12.0'

32.3'

12.0'

32.2'

12.8'

128.7'

AREA = 2,603 SQ. FT.

ALTAMESA BLVD.

AREA = 212 SQ. FT.

12.7'

16.9'

16.7'

12.6'

12.6'

16.9'

12.0'

17.4'

12.0'

34.2'

68.0'

12.8'

AREA = 1,065 SQ. FT.

NOTES:

1. ALL PROJECT CORRGINATES ARE BASED ON THE TEXAS STATE PLANE
COORDINATE SYSTEM, TEXAS NORTH CENTRAL ZONE, NAD 83/93 (2011). ALL
COORDINATES SHOWN HEREIN ARE GRID COORDINATES.

2. STREET NAME: ALTAMESA BLVD.
LIMITS: HEMPHILL ST. - SHERIDAN RD.
BLOCK: 200-999
MAPSCO: 105A

3. CONCRETE AREA (SQUARE FOOT)

SHEET 2 TOTAL = 789 SQ. FT.

SHEET 3 TOTAL = 1,795 SQ. FT.

SHEET 4 TOTAL = 4,121 SQ. FT.

SHEET 5 TOTAL = 8,821 SQ. FT.

SHEET 6 TOTAL = 4,965 SQ. FT.

SHEET 7 TOTAL = 3,952 SQ. FT.

SHEET 8 TOTAL = 3,635 SQ. FT.

SHEET 9 TOTAL = 424 SQ. FT.

STREET TOTAL = 28,502 SQ. FT.

1341 W. Mockingbird Ln,
Suite 400W
Dallas, Texas 75247
Ofc: 214.631.7888

Texas Firm Registration No. 10064301

JOB NUMBER: 1021062291
DATE: 2021/08/13
SCALE: 1" = 30'
SURVEYOR: M. Medina
TECHNICIAN: C. Kirkhart
DRAWING: 1-ALTAMESA BLVD.dgn
PARTYCHIEF: C. Santos
FIELDBOOKS: 39655

FY2022 CONCRETE RESTORATION PROJECT
CITY OF FORT WORTH, TEXAS
STREET NAME - ALTAMESA BLVD.

SHEET 5
OF 9

SD

STORM MANHOLE

CONCRETE AREA

CONCRETE REPLACEMENT AREA

LEGEND

GRAPHIC SCALE
SCALE: 1" = 30'
TARRANT COUNTY, TEXAS

501.6' 12.5' 380.7' AREA = 1,957 SQ. FT. ALTAMESA BLVD. AREA = 176 SQ. FT. 16.8' 10.4' 17.0' 10.4'

118.9' 12.8' 118.9' 12.7' AREA = 1,504 SQ. FT. ALTAMESA BLVD. AREA = 1,328 SQ. FT. 44.8' 12.4' 31.7' 12.6' 62.0' 12.5' 15.0' 12.1'

NOTES:

1. ALL PROJECT CORRGINATES ARE BASED ON THE TEXAS STATE PLANE
COORDINATE SYSTEM, TEXAS NORTH CENTRAL ZONE, NAD 83/93 (2011). ALL
COORDINATES SHOWN HEREIN ARE GRID COORDINATES.

2. STREET NAME: ALTAMESA BLVD.
LIMITS: HEMPHILL ST. - SHERIDAN RD.
BLOCK: 200-999
MAPSCO: 105A

3. CONCRETE AREA (SQUARE FOOT)

SHEET 2 TOTAL = 789 SQ. FT.

SHEET 3 TOTAL = 1,795 SQ. FT.

SHEET 4 TOTAL = 4,121 SQ. FT.

SHEET 5 TOTAL = 8,821 SQ. FT.

SHEET 6 TOTAL = 4,965 SQ. FT.

SHEET 7 TOTAL = 3,952 SQ. FT.

SHEET 8 TOTAL = 3,635 SQ. FT.

SHEET 9 TOTAL = 424 SQ. FT.

STREET TOTAL = 28,502 SQ. FT.

1341 W. Mockingbird Ln,
Suite 400W
Dallas, Texas 75247
Ofc: 214.631.7888

Texas Firm Registration No. 10064301


JOB NUMBER: 1021062291
DATE: 2021/08/13
SCALE: 1" = 30'
SURVEYOR: M. Medina
TECHNICIAN: C. Kirkhart
DRAWING: 1-ALTAMESA BLVD.dgn
PARTYCHIEF: C. Santos
FIELDBOOKS: 39655

FY2022 CONCRETE RESTORATION PROJECT
CITY OF FORT WORTH, TEXAS
STREET NAME - ALTAMESA BLVD.



SHEET 6
OF 9

 STORM MANHOLE
 CONCRETE AREA

 CONCRETE REPLACEMENT AREA

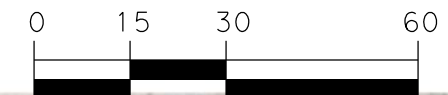

GRAPHIC SCALE
SCALE: 1" = 30'
TARRANT COUNTY, TEXAS

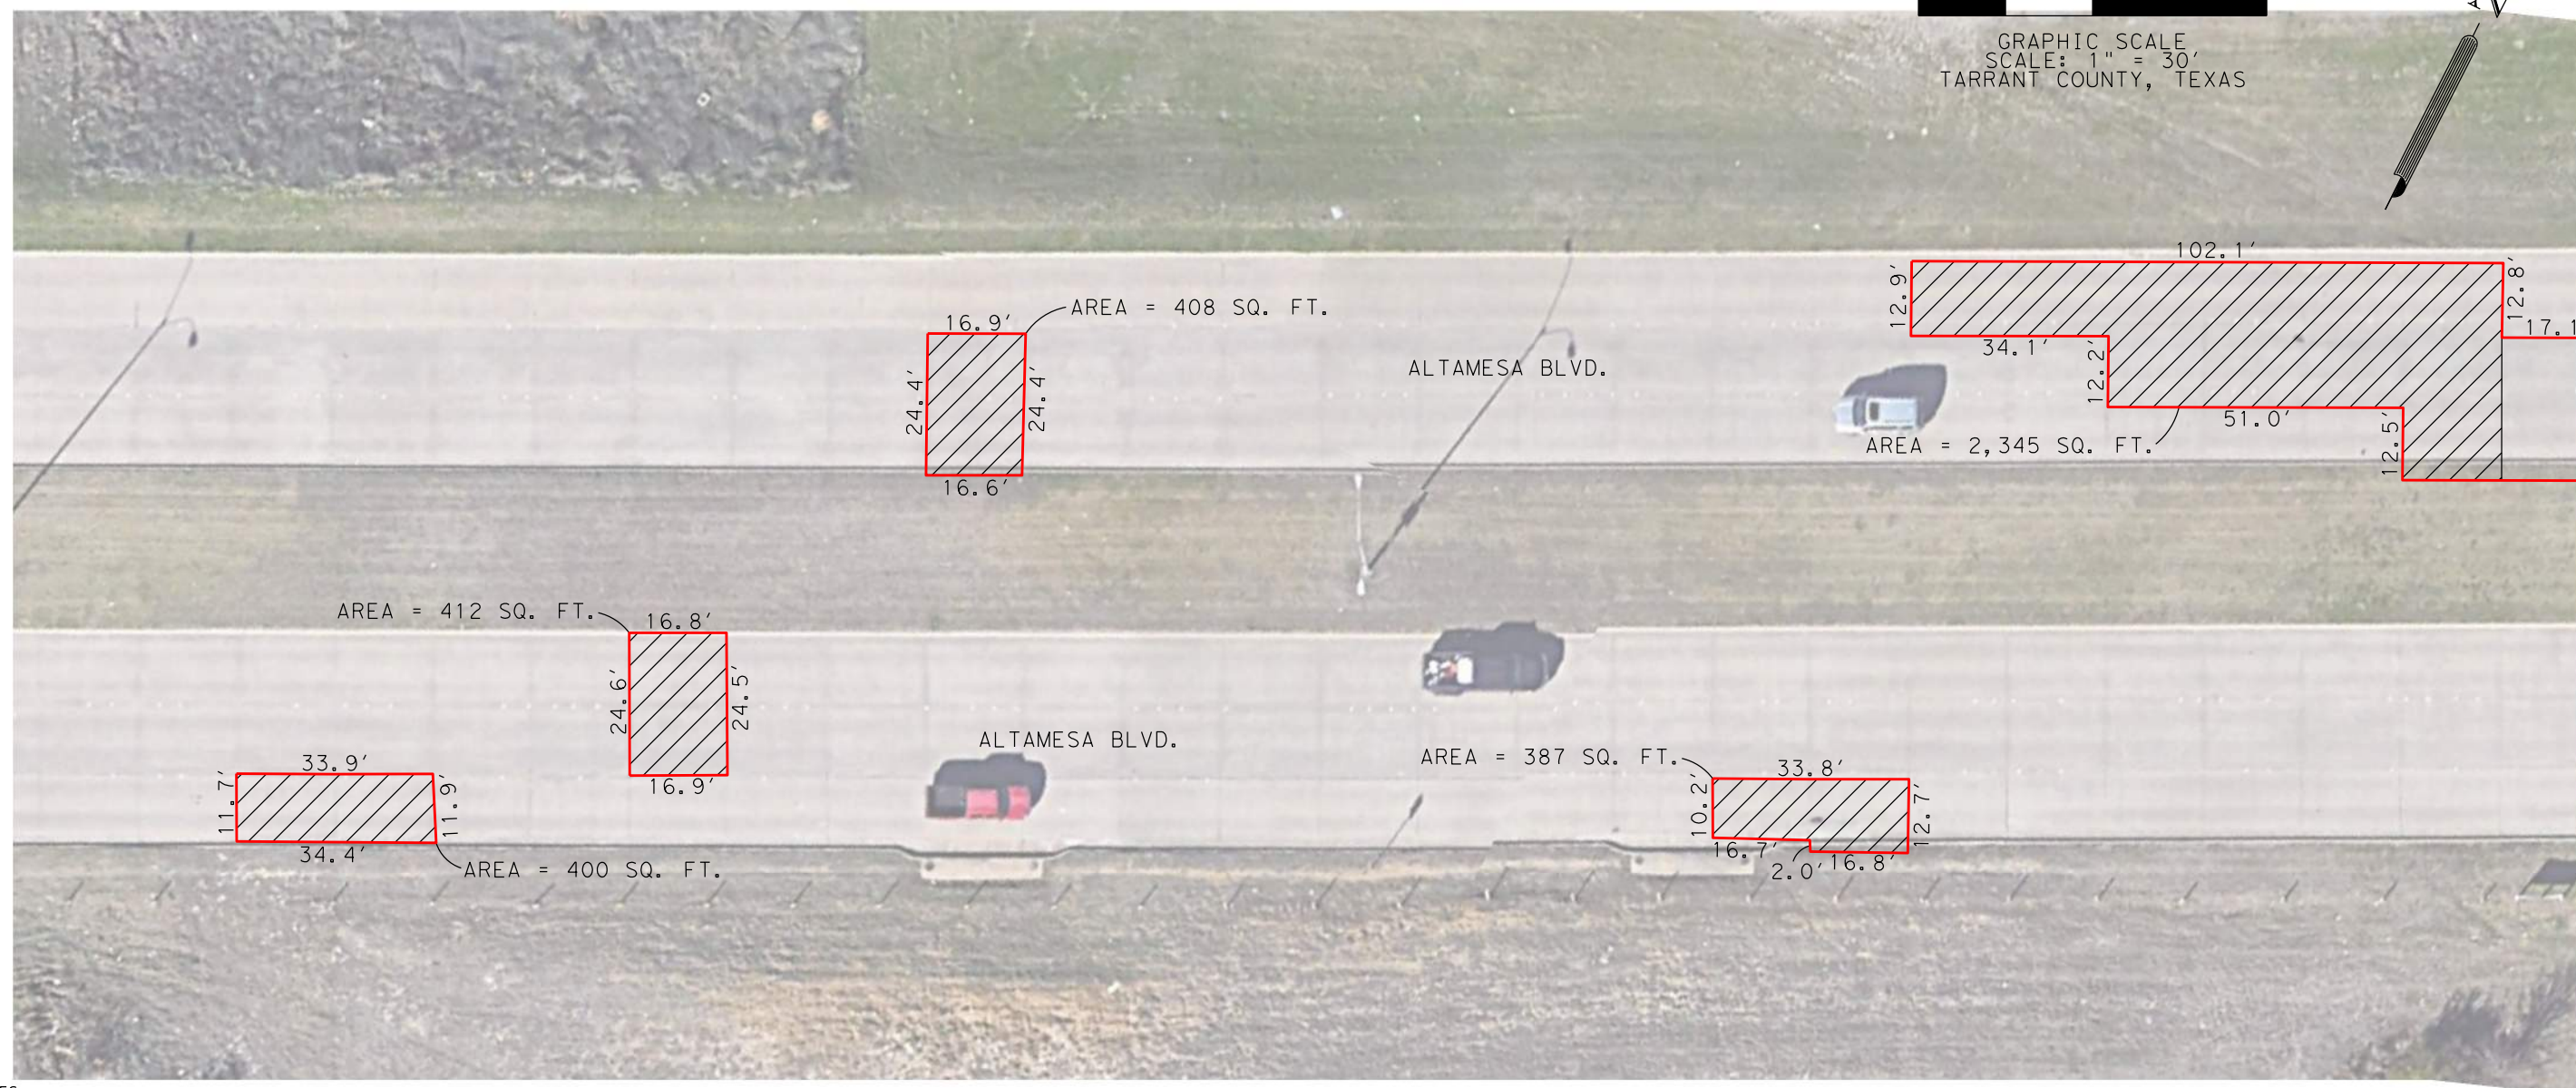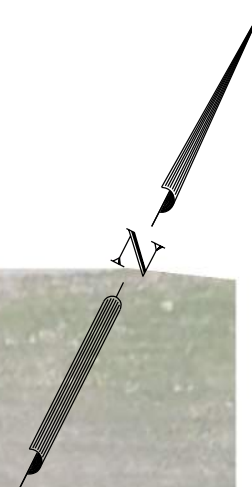

1. ALL PROJECT CORRDINATES ARE BASED ON THE TEXAS STATE PLANE COORDINATE SYSTEM, TEXAS NORTH CENTRAL ZONE, NAD 83/93 (2011). ALL COORDINATES SHOWN HEREIN ARE GRID COORDINATES.

2. STREET NAME: ALTAMESA BLVD.
LIMITS: HEMPHILL ST. - SHERIDAN RD.
BLOCK: 200-999
MAPSCO: 105A

3, CONCRETE AREA (SQUARE FOOT)	SHEET 6 TOTAL = 4,965 SQ. FT.
SHEET 2 TOTAL = 789 SQ. FT.	SHEET 7 TOTAL = 3,952 SQ. FT.
SHEET 3 TOTAL = 1,795 SQ. FT.	SHEET 8 TOTAL = 3,635 SQ. FT.
SHEET 4 TOTAL = 4,121 SQ. FT.	SHEET 9 TOTAL = 424 SQ. FT.
SHEET 5 TOTAL = 8,821 SQ. FT.	<u>STREET TOTAL = 28,502 SQ. FT.</u>



1341 W. Mockingbird Ln,
Suite 400W
Dallas, Texas 75247
Ofc: 214.631.7888

Texas Firm Registration No. 10064301

JOB NUMBER: 1021062291
DATE: 2021/08/13
SCALE: 1" = 30'
SURVEYOR: M. Medina
TECHNICIAN: G. Kirkhart
DRAWING: 1-ALTAMESA BLVD.dgn
PARTYCHIEF: C. Santos
FIELDBOOKS: 39655

FY2022 CONCRETE RESTORATION PROJECT
CITY OF FORT WORTH, TEXAS
STREET NAME - ALTAMESA BLVD.

SHEET 7
OF 9

SD

STORM MANHOLE

CONCRETE AREA

CONCRETE REPLACEMENT AREA

LEGEND

GRAPHIC SCALE
SCALE: 1" = 30'
TARRANT COUNTY, TEXAS

ALTAMESA BLVD.

ALTAMESA BLVD.

ALTAMESA BLVD.

Area calculations:
- Top left section: AREA = 2,344 SQ. FT.
- Middle left section: AREA = 210 SQ. FT.
- Bottom left section: AREA = 214 SQ. FT.
- Middle right section: AREA = 653 SQ. FT.
- Far right section: AREA = 214 SQ. FT.

NOTES:

1. ALL PROJECT CORRDIATES ARE BASED ON THE TEXAS STATE PLANE COORDINATE SYSTEM, TEXAS NORTH CENTRAL ZONE, NAD 83/93 (2011). ALL COORDINATES SHOWN HEREIN ARE GRID COORDINATES.

2. STREET NAME: ALTAMESA BLVD.
LIMITS: HEMPHILL ST. - SHERIDAN RD.
BLOCK: 200-999
MAPSCO: 105A

3. CONCRETE AREA (SQUARE FOOT)
SHEET 2 TOTAL = 789 SQ. FT.
SHEET 3 TOTAL = 1,795 SQ. FT.
SHEET 4 TOTAL = 4,121 SQ. FT.
SHEET 5 TOTAL = 8,821 SQ. FT.

SHEET 6 TOTAL = 4,965 SQ. FT.
SHEET 7 TOTAL = 3,952 SQ. FT.
SHEET 8 TOTAL = 3,635 SQ. FT.
SHEET 9 TOTAL = 424 SQ. FT.

STREET TOTAL = 28,502 SQ. FT.

1341 W. Mockingbird Ln,
Suite 400W
Dallas, Texas 75247
Ofc: 214.631.7888

Texas Firm Registration No. 10064301

JOB NUMBER: 1021062291
DATE: 2021/08/13
SCALE: 1" = 30'
SURVEYOR: M. Medina
TECHNICIAN: G. Kirkhart
DRAWING: 1-ALTAMESA BLVD.dgn
PARTYCHIEF: C. Santos
FIELDBOOKS: 39655

FY2022 CONCRETE RESTORATION PROJECT
CITY OF FORT WORTH, TEXAS
STREET NAME - ALTAMESA BLVD.


SHEET 8
OF 9

SD



STORM MANHOLE

CONCRETE AREA

CONCRETE REPLACEMENT AREA

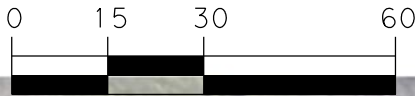

GRAPHIC SCALE
SCALE: 1" = 30'
TARRANT COUNTY, TEXAS

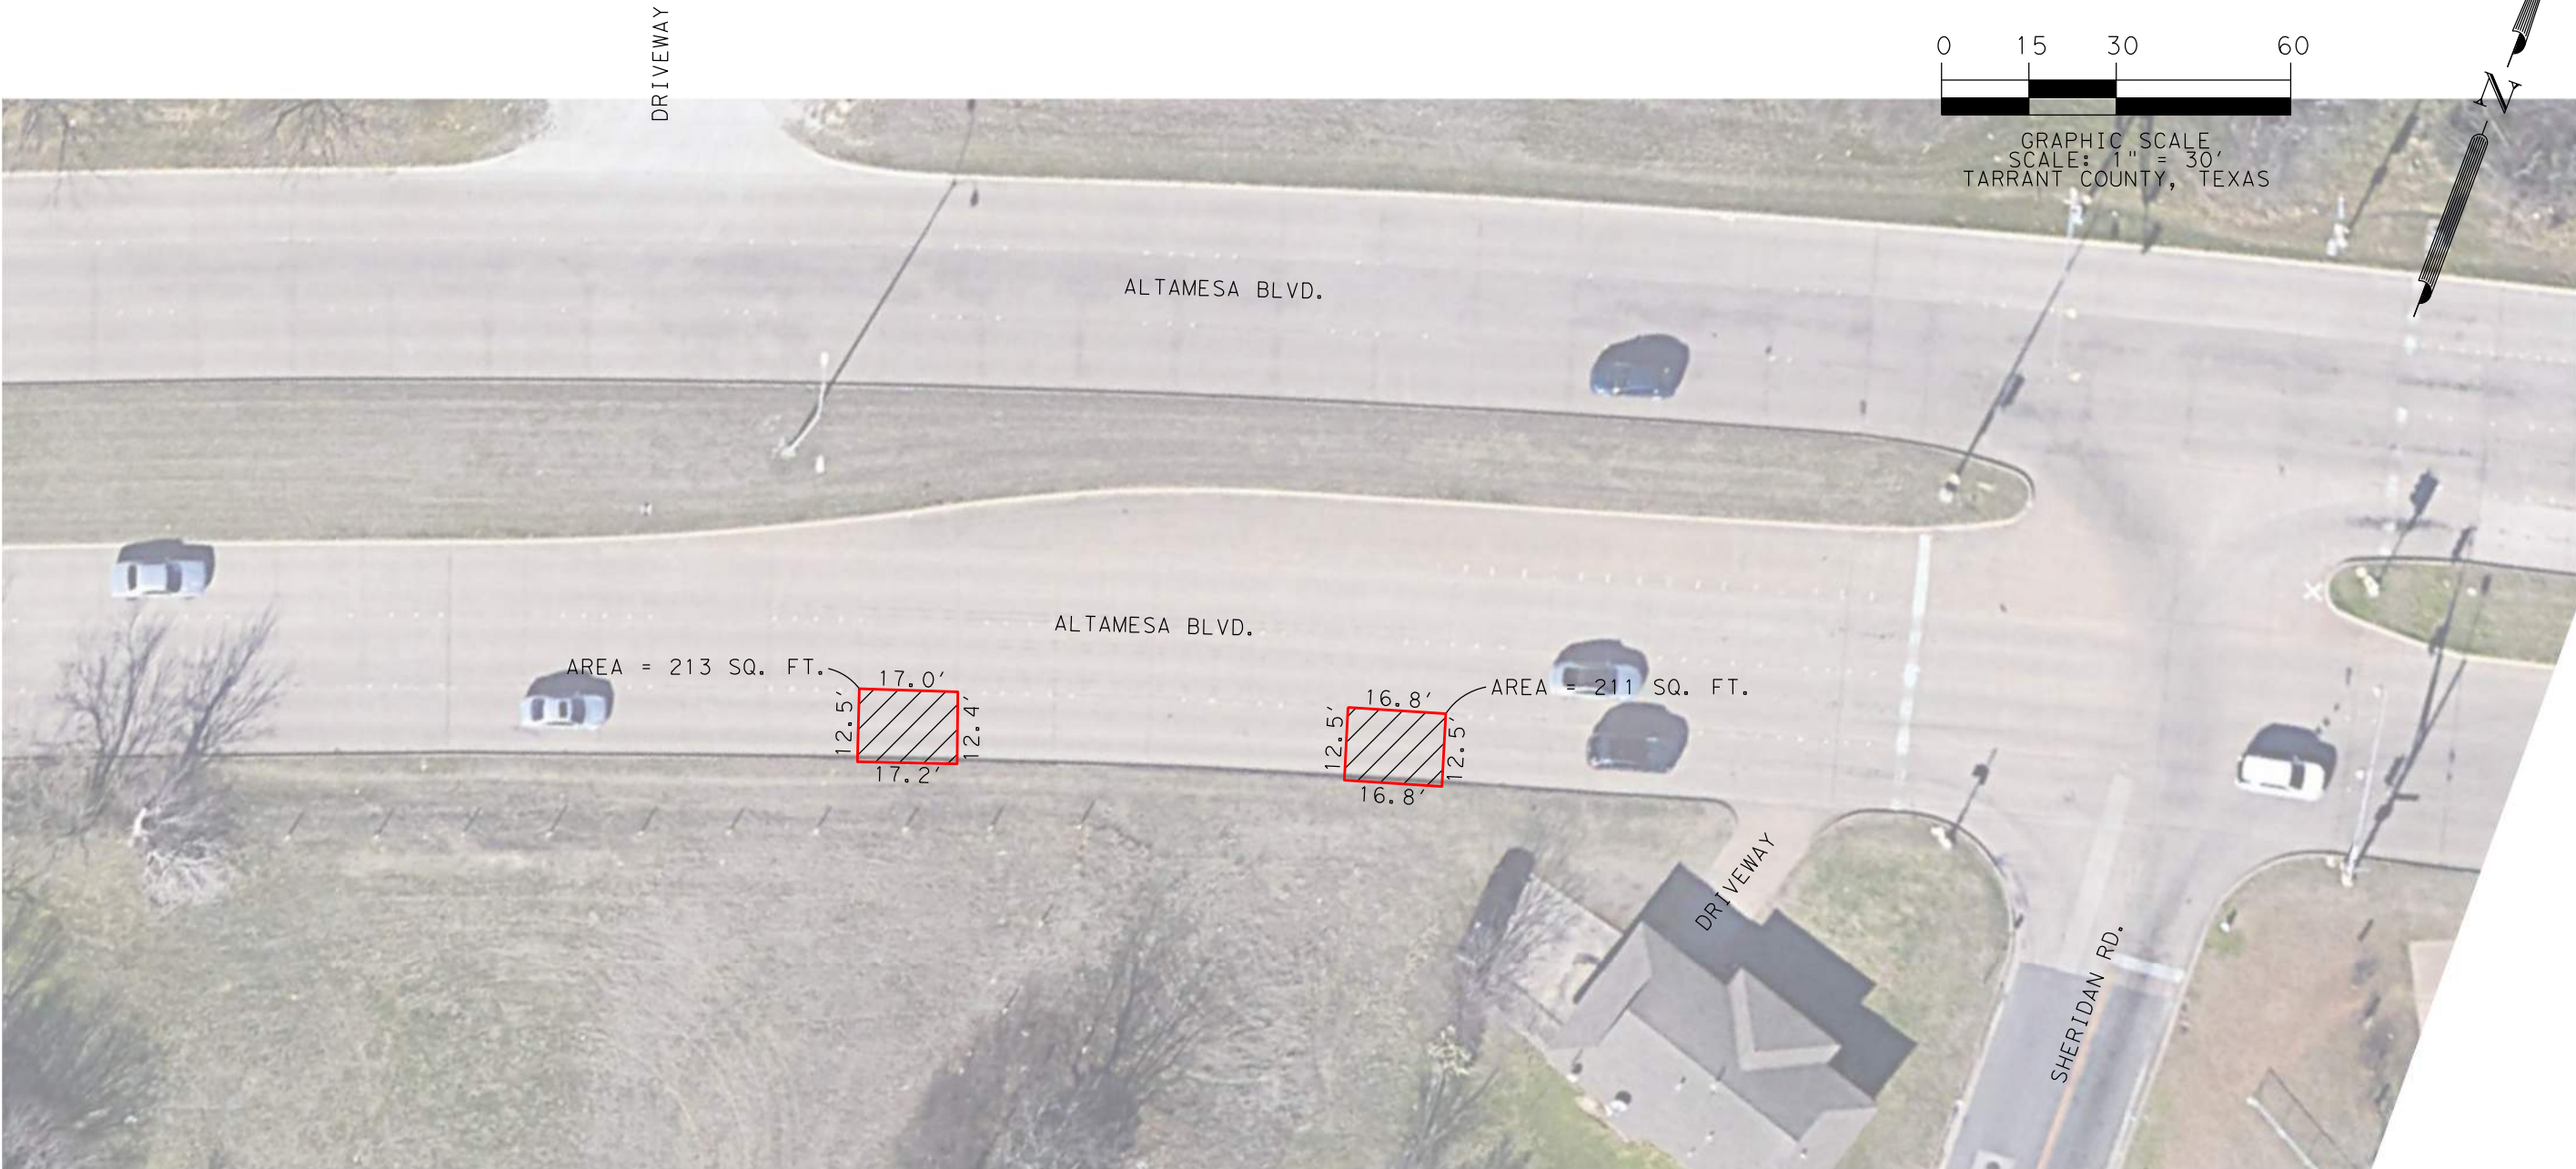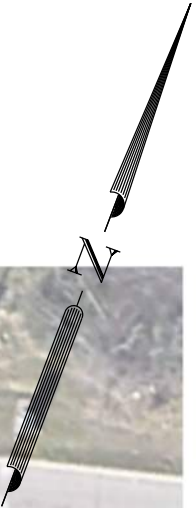

NOTES:

1. ALL PROJECT CORRGINATES ARE BASED ON THE TEXAS STATE PLANE
COORDINATE SYSTEM, TEXAS NORTH CENTRAL ZONE, NAD 83/93 (2011). ALL
COORDINATES SHOWN HEREIN ARE GRID COORDINATES.
2. STREET NAME: ALTAMESA BLVD.
LIMITS: HEMPHILL ST. - SHERIDAN RD.
BLOCK: 200-999
MAPSCO: 105A
3. CONCRETE AREA (SQUARE FOOT)
SHEET 2 TOTAL = 789 SQ. FT.
SHEET 3 TOTAL = 1,795 SQ. FT.
SHEET 4 TOTAL = 4,121 SQ. FT.
SHEET 5 TOTAL = 8,821 SQ. FT.
SHEET 6 TOTAL = 4,965 SQ. FT.
SHEET 7 TOTAL = 3,952 SQ. FT.
SHEET 8 TOTAL = 3,635 SQ. FT.
SHEET 9 TOTAL = 424 SQ. FT.
STREET TOTAL = 28,502 SQ. FT.



1341 W. Mockingbird Ln,
Suite 400W
Dallas, Texas 75247
Ofc: 214.631.7888

Texas Firm Registration No. 10064301


JOB NUMBER: 1021062291
DATE: 2021/08/13
SCALE: 1" = 30'
SURVEYOR: M. Medina
TECHNICIAN: G. Kirkhart
DRAWING: 1-ALTAMESA BLVD.dgn
PARTYCHIEF: C. Santos
FIELDBOOKS: 39655

FY2022 CONCRETE RESTORATION PROJECT
CITY OF FORT WORTH, TEXAS
STREET NAME - ALTAMESA BLVD


SHEET 9
OF 9

LEGEND

CONCRETE AREA

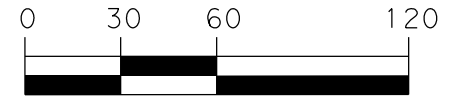

GRAPHIC SCALE,
SCALE: 1" = 60'
TARRANT COUNTY, TEXAS

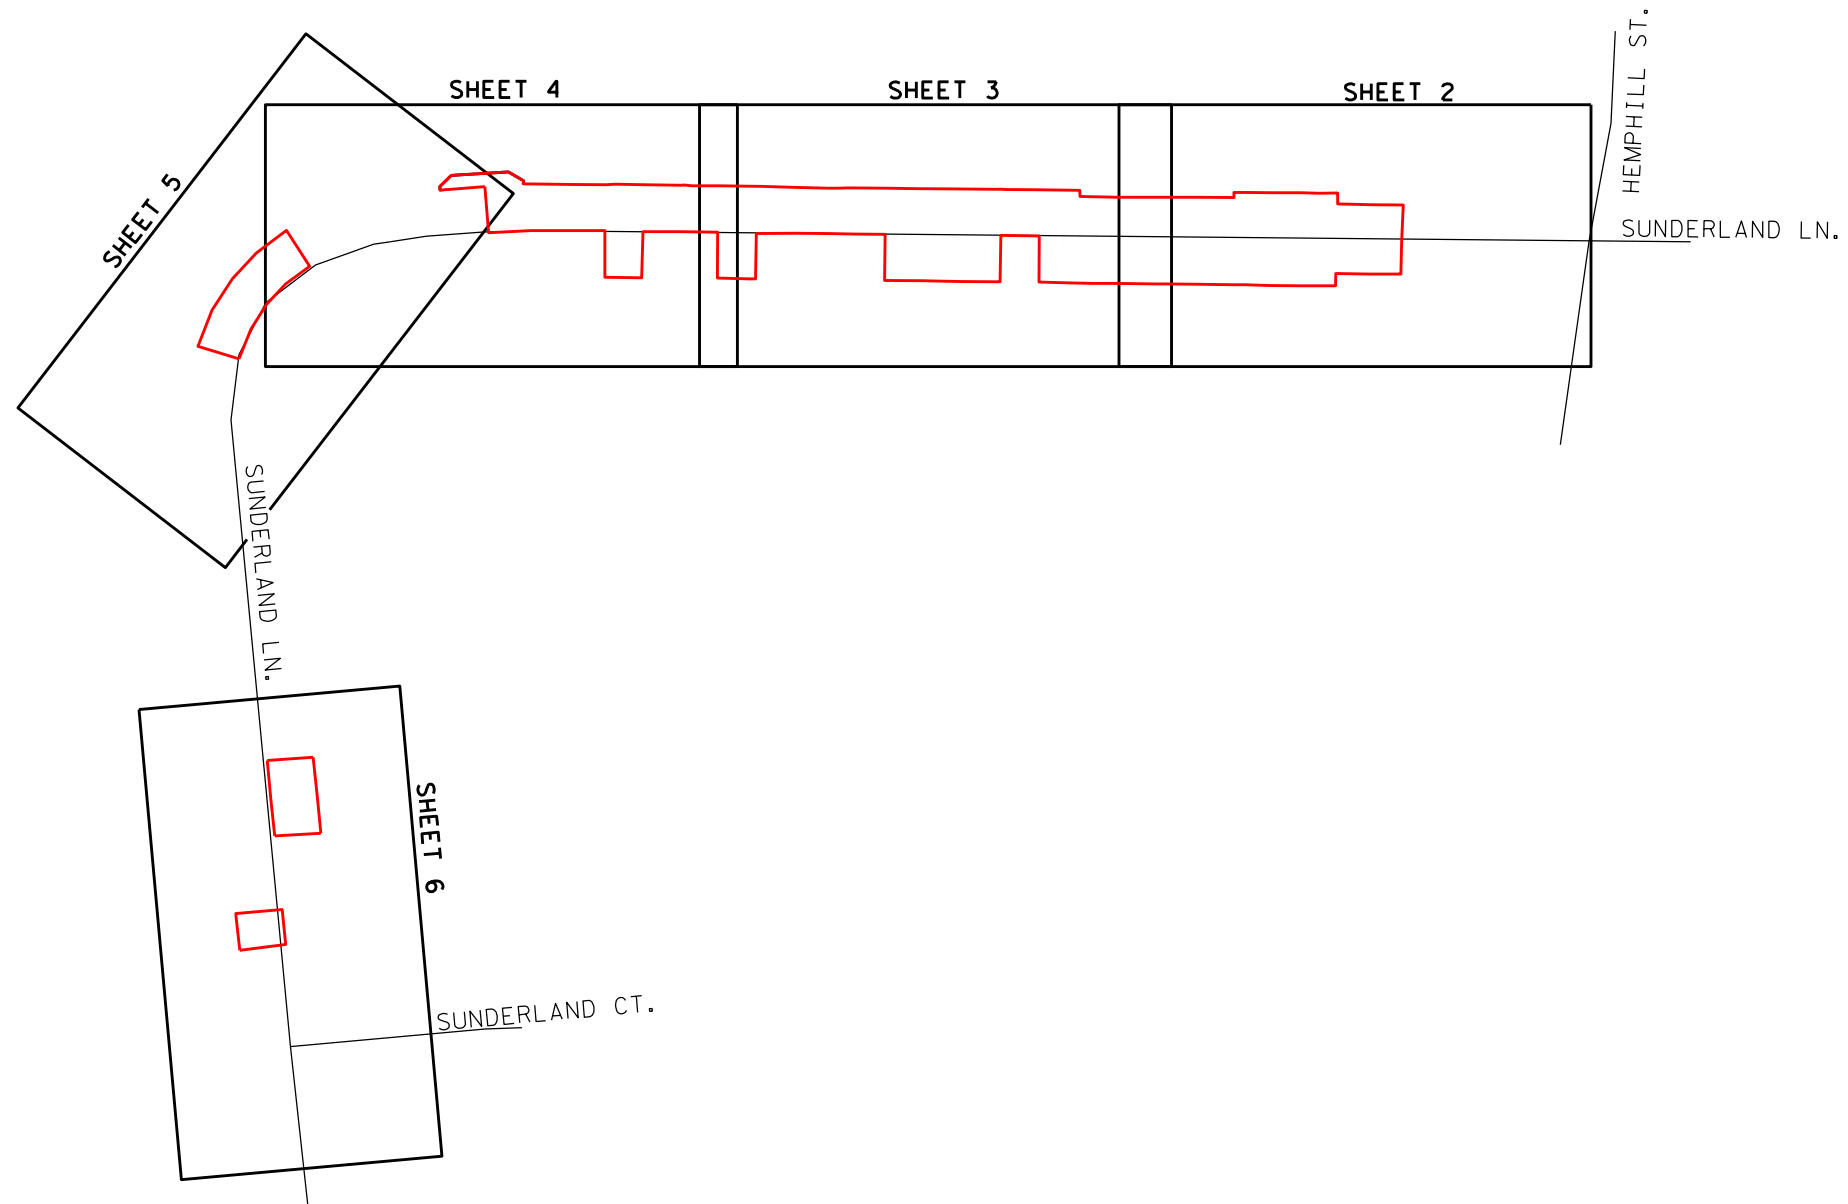

NOTES:

1. ALL PROJECT CORRGINATES ARE BASED ON THE TEXAS STATE PLANE
COORDINATE SYSTEM, TEXAS NORTH CENTRAL ZONE, NAD 83/93 (2011). ALL
COORDINATES SHOWN HEREIN ARE GRID COORDINATES.

2. STREET NAME: SUNDERLAND LN.
LIMITS: SUNDERLAND CT. - HEMPHILL ST.
BLOCK: 1100-1151
MAPSCO: 104D

3. CONCRETE AREA (SQUARE FOOT)
SHEET 2 TOTAL = 2,189 SQ. FT.
SHEET 3 TOTAL = 3,000 SQ. FT.
SHEET 4 TOTAL = 1,318 SQ. FT.
SHEET 5 TOTAL = 559 SQ. FT.

SHEET 6 TOTAL = 507 SQ. FT.
STREET TOTAL = 7,573 SQ. FT.



1341 W. Mockingbird Ln,
Suite 400W
Dallas, Texas 75247
Ofc: 214.631.7888

Texas Firm Registration No. 10064301

JOB NUMBER: 1021062291
DATE: 2021/07/20
SCALE: 1" = 60'
SURVEYOR: M. Medina
TECHNICIAN: G. Kirkhart
DRAWING: 19-SUNDERLAND LN.dgn
PARTYCHIEF: C. Santos
FIELDBOOKS: 39655

FY2022 CONCRETE RESTORATION PROJECT
CITY OF FORT WORTH, TEXAS
STREET NAME - SUNDERLAND LN.

SHEET 1
OF 6

LEGEND

CONCRETE REPLACEMENT AREA

CONCRETE AREA

0

5

10

20

GRAPHIC SCALE,
SCALE: 1" = 10',
TARRANT COUNTY, TEXAS

N



- NOTES:
- ALL PROJECT CORRGINATES ARE BASED ON THE TEXAS STATE PLANE COORDINATE SYSTEM, TEXAS NORTH CENTRAL ZONE, NAD 83/93 (2011). ALL COORDINATES SHOWN HEREIN ARE GRID COORDINATES.
 - STREET NAME: SUNDERLAND LN.
LIMITS: SUNDERLAND CT. - HEMPILL ST.
BLOCK: 1100-1151
MAPSCO: 104D
 - CONCRETE AREA (SQUARE FOOT)
SHEET 2 TOTAL = 2,189 SQ. FT.
SHEET 3 TOTAL = 3,000 SQ. FT.
SHEET 4 TOTAL = 1,318 SQ. FT.
SHEET 5 TOTAL = 559 SQ. FT.
SHEET 6 TOTAL = 507 SQ. FT.
STREET TOTAL = 7,573 SQ. FT.

SAMTM

1341 W. Mockingbird Ln,
Suite 400W
Dallas, Texas 75247
Ofc: 214.631.7888

Texas Firm Registration No. 10064301

JOB NUMBER: 1021062291
DATE: 2021/07/20
SCALE: 1" = 10'
SURVEYOR: M. Medina
TECHNICIAN: G. Kirkhart
DRAWING: 19-SUNDERLAND LN.dgn
PARTYCHIEF: C. Santos
FIELDBOOKS: 39655


FY2022 CONCRETE RESTORATION PROJECT
CITY OF FORT WORTH, TEXAS
STREET NAME - SUNDERLAND LN.

SHEET 2
OF 6

LEGEND

CONCRETE REPLACEMENT AREA

CONCRETE AREA

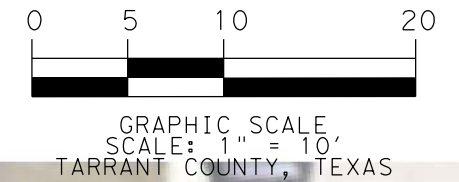

- NOTES:
1. ALL PROJECT CORRGINATES ARE BASED ON THE TEXAS STATE PLANE COORDINATE SYSTEM, TEXAS NORTH CENTRAL ZONE, NAD 83/93 (2011). ALL COORDINATES SHOWN HEREIN ARE GRID COORDINATES.
2. STREET NAME: SUNDERLAND LN.
LIMITS: SUNDERLAND CT. - HEMPHILL ST.
BLOCK: 1100-1151
MAPSCO: 104D
3. CONCRETE AREA (SQUARE FOOT)
SHEET 2 TOTAL = 2,189 SQ. FT.
SHEET 3 TOTAL = 3,000 SQ. FT.
SHEET 4 TOTAL = 1,318 SQ. FT.
SHEET 5 TOTAL = 559 SQ. FT.
- SHEET 6 TOTAL = 507 SQ. FT.
STREET TOTAL = 7,573 SQ. FT.

SAM™

Texas Firm Registration No. 10064301

1341 W. Mockingbird Ln,
Suite 400W
Dallas, Texas 75247
Ofc: 214.631.7888

JOB NUMBER: 1021062291
DATE: 2021/07/20
SCALE: 1" = 10'
SURVEYOR: M. Medina
TECHNICIAN: G. Kirkhart
DRAWING: 19-SUNDERLAND LN.dgn
PARTYCHIEF: C. Santos
FIELDBOOKS: 39655



FY2022 CONCRETE RESTORATION PROJECT
CITY OF FORT WORTH, TEXAS
STREET NAME - SUNDERLAND LN.

SHEET 3
OF 6

LEGEND

CONCRETE REPLACEMENT AREA

CONCRETE AREA

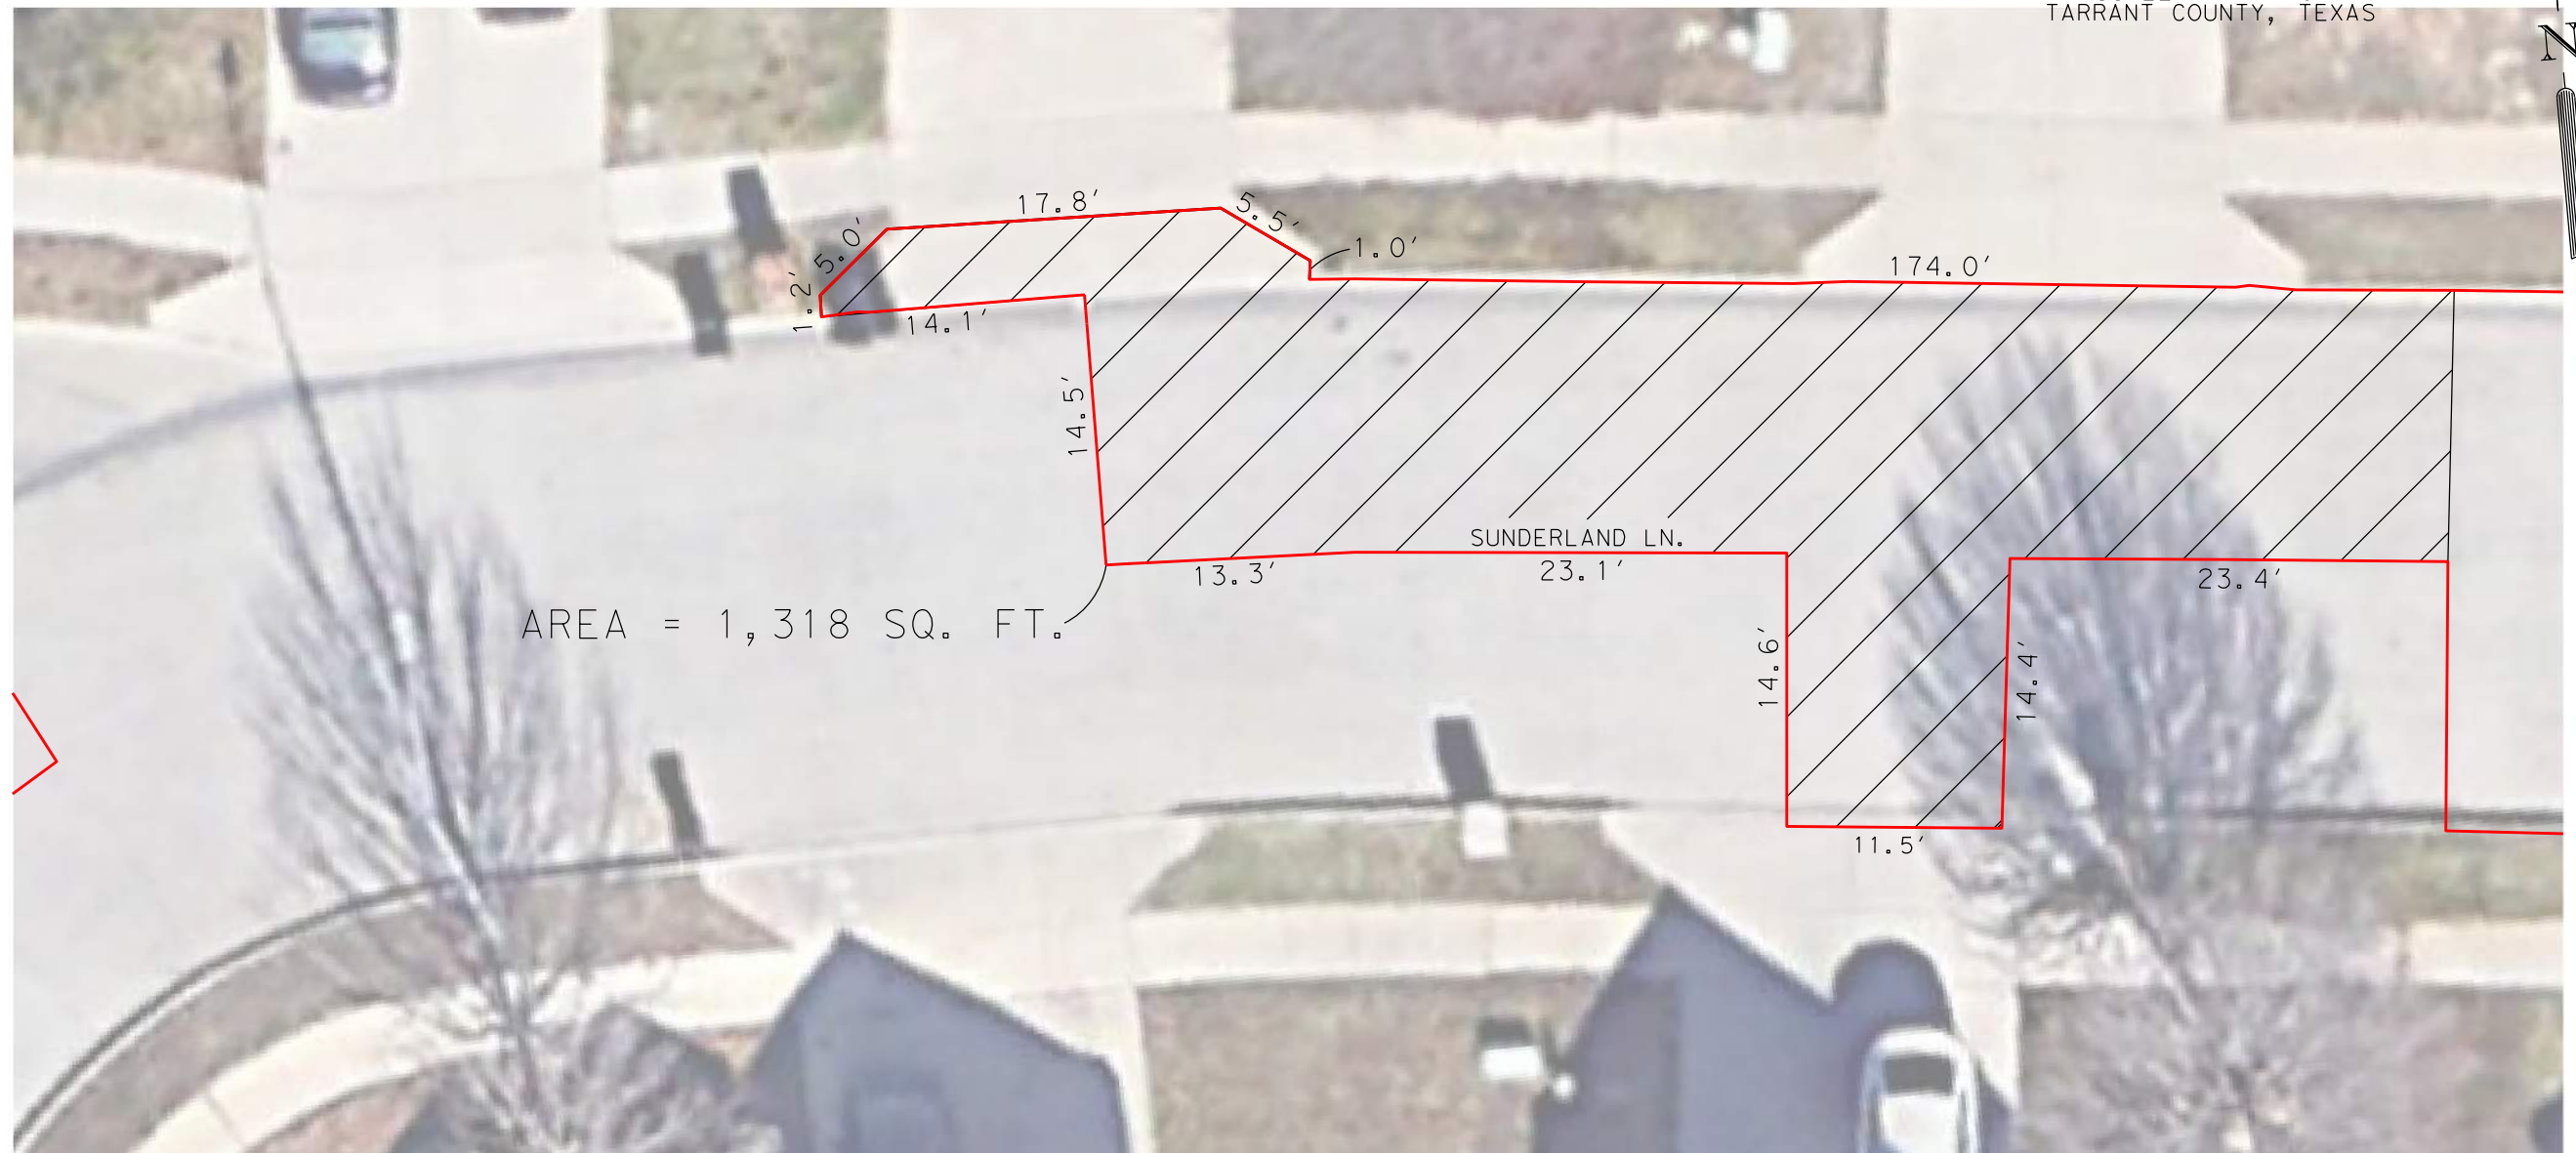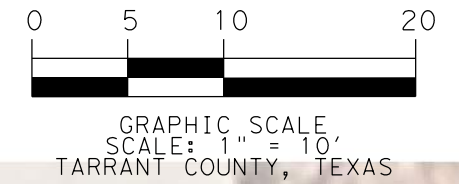

NOTES:

1. ALL PROJECT CORRGINATES ARE BASED ON THE TEXAS STATE PLANE
COORDINATE SYSTEM, TEXAS NORTH CENTRAL ZONE, NAD 83/93 (2011). ALL
COORDINATES SHOWN HEREIN ARE GRID COORDINATES.

2. STREET NAME: SUNDERLAND LN.
LIMITS: SUNDERLAND CT. - HEMPHILL ST.
BLOCK: 1100-1151
MAPSCO: 104D

3. CONCRETE AREA (SQUARE FOOT)
SHEET 2 TOTAL = 2,189 SQ. FT.
SHEET 3 TOTAL = 3,000 SQ. FT.
SHEET 4 TOTAL = 1,318 SQ. FT.
SHEET 5 TOTAL = 559 SQ. FT.

SHEET 6 TOTAL = 507 SQ. FT.
STREET TOTAL = 7,573 SQ. FT.



1341 W. Mockingbird Ln,
Suite 400W
Dallas, Texas 75247
Ofc: 214.631.7888

Texas Firm Registration No. 10064301

JOB NUMBER: 1021062291
DATE: 2021/07/20
SCALE: 1" = 10'
SURVEYOR: M. Medina
TECHNICIAN: G. Kirkhart
DRAWING: 19-SUNDERLAND LN.dgn
PARTYCHIEF: C. Santos
FIELDBOOKS: 39655


FY2022 CONCRETE RESTORATION PROJECT
CITY OF FORT WORTH, TEXAS
STREET NAME - SUNDERLAND LN.

SHEET 4
OF 6



LEGEND

CONCRETE REPLACEMENT AREA

CONCRETE AREA

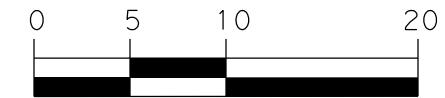

GRAPHIC SCALE
SCALE: 1" = 10'
TARRANT COUNTY, TEXAS

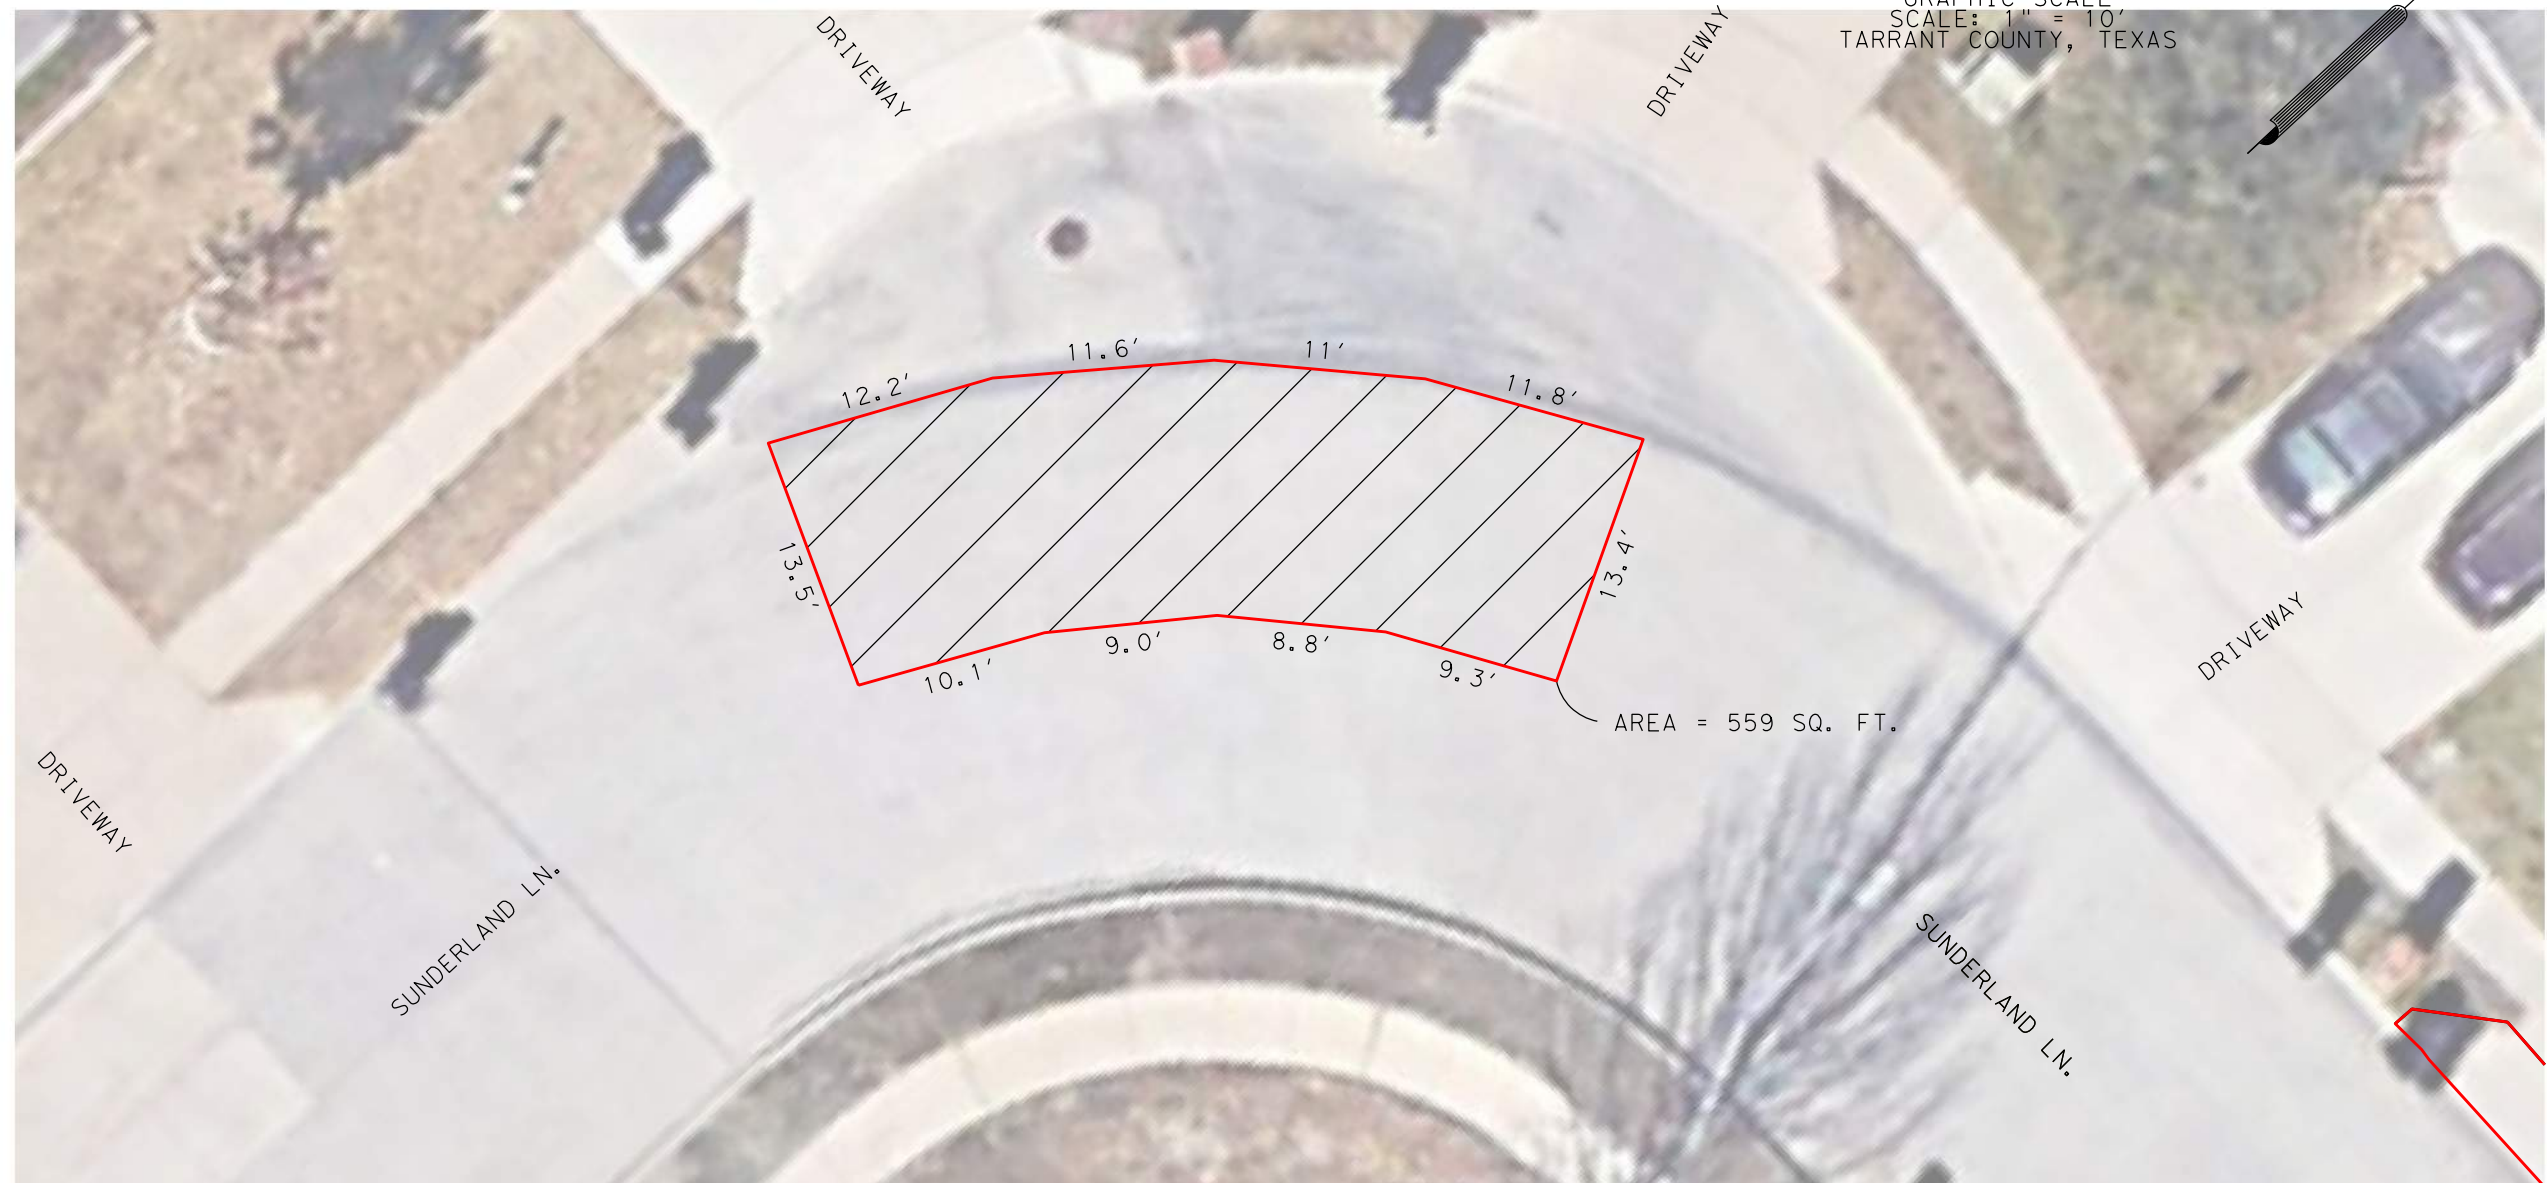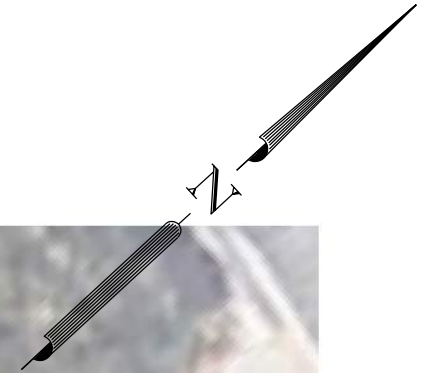

NOTES:

1. ALL PROJECT CORRGINATES ARE BASED ON THE TEXAS STATE PLANE
COORDINATE SYSTEM, TEXAS NORTH CENTRAL ZONE, NAD 83/93 (2011). ALL
COORDINATES SHOWN HEREIN ARE GRID COORDINATES.

2. STREET NAME: SUNDERLAND LN.
LIMITS: SUNDERLAND CT. - HEMPHILL ST.
BLOCK: 1100-1151
MAPSCO: 104D

3. CONCRETE AREA (SQUARE FOOT)
SHEET 2 TOTAL = 2,189 SQ. FT.
SHEET 3 TOTAL = 3,000 SQ. FT.
SHEET 4 TOTAL = 1,318 SQ. FT.
SHEET 5 TOTAL = 559 SQ. FT.
SHEET 6 TOTAL = 507 SQ. FT.
STREET TOTAL = 7,573 SQ. FT.



1341 W. Mockingbird Ln,
Suite 400W
Dallas, Texas 75247
Ofc: 214.631.7888

Texas Firm Registration No. 10064301

JOB NUMBER: 1021062291
DATE: 2021/07/20
SCALE: 1" = 10'
SURVEYOR: M. Medina
TECHNICIAN: G. Kirkhart
DRAWING: 19-SUNDERLAND LN.dgn
PARTYCHIEF: C. Santos
FIELDBOOKS: 39655


FY2022 CONCRETE RESTORATION PROJECT
CITY OF FORT WORTH, TEXAS
STREET NAME - SUNDERLAND LN.

SHEET 5
OF 6


LEGEND

CONCRETE REPLACEMENT AREA

CONCRETE AREA

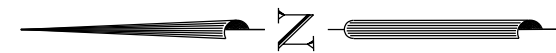

GRAPHIC SCALE
SCALE: 1" = 10'
TARRANT COUNTY, TEXAS

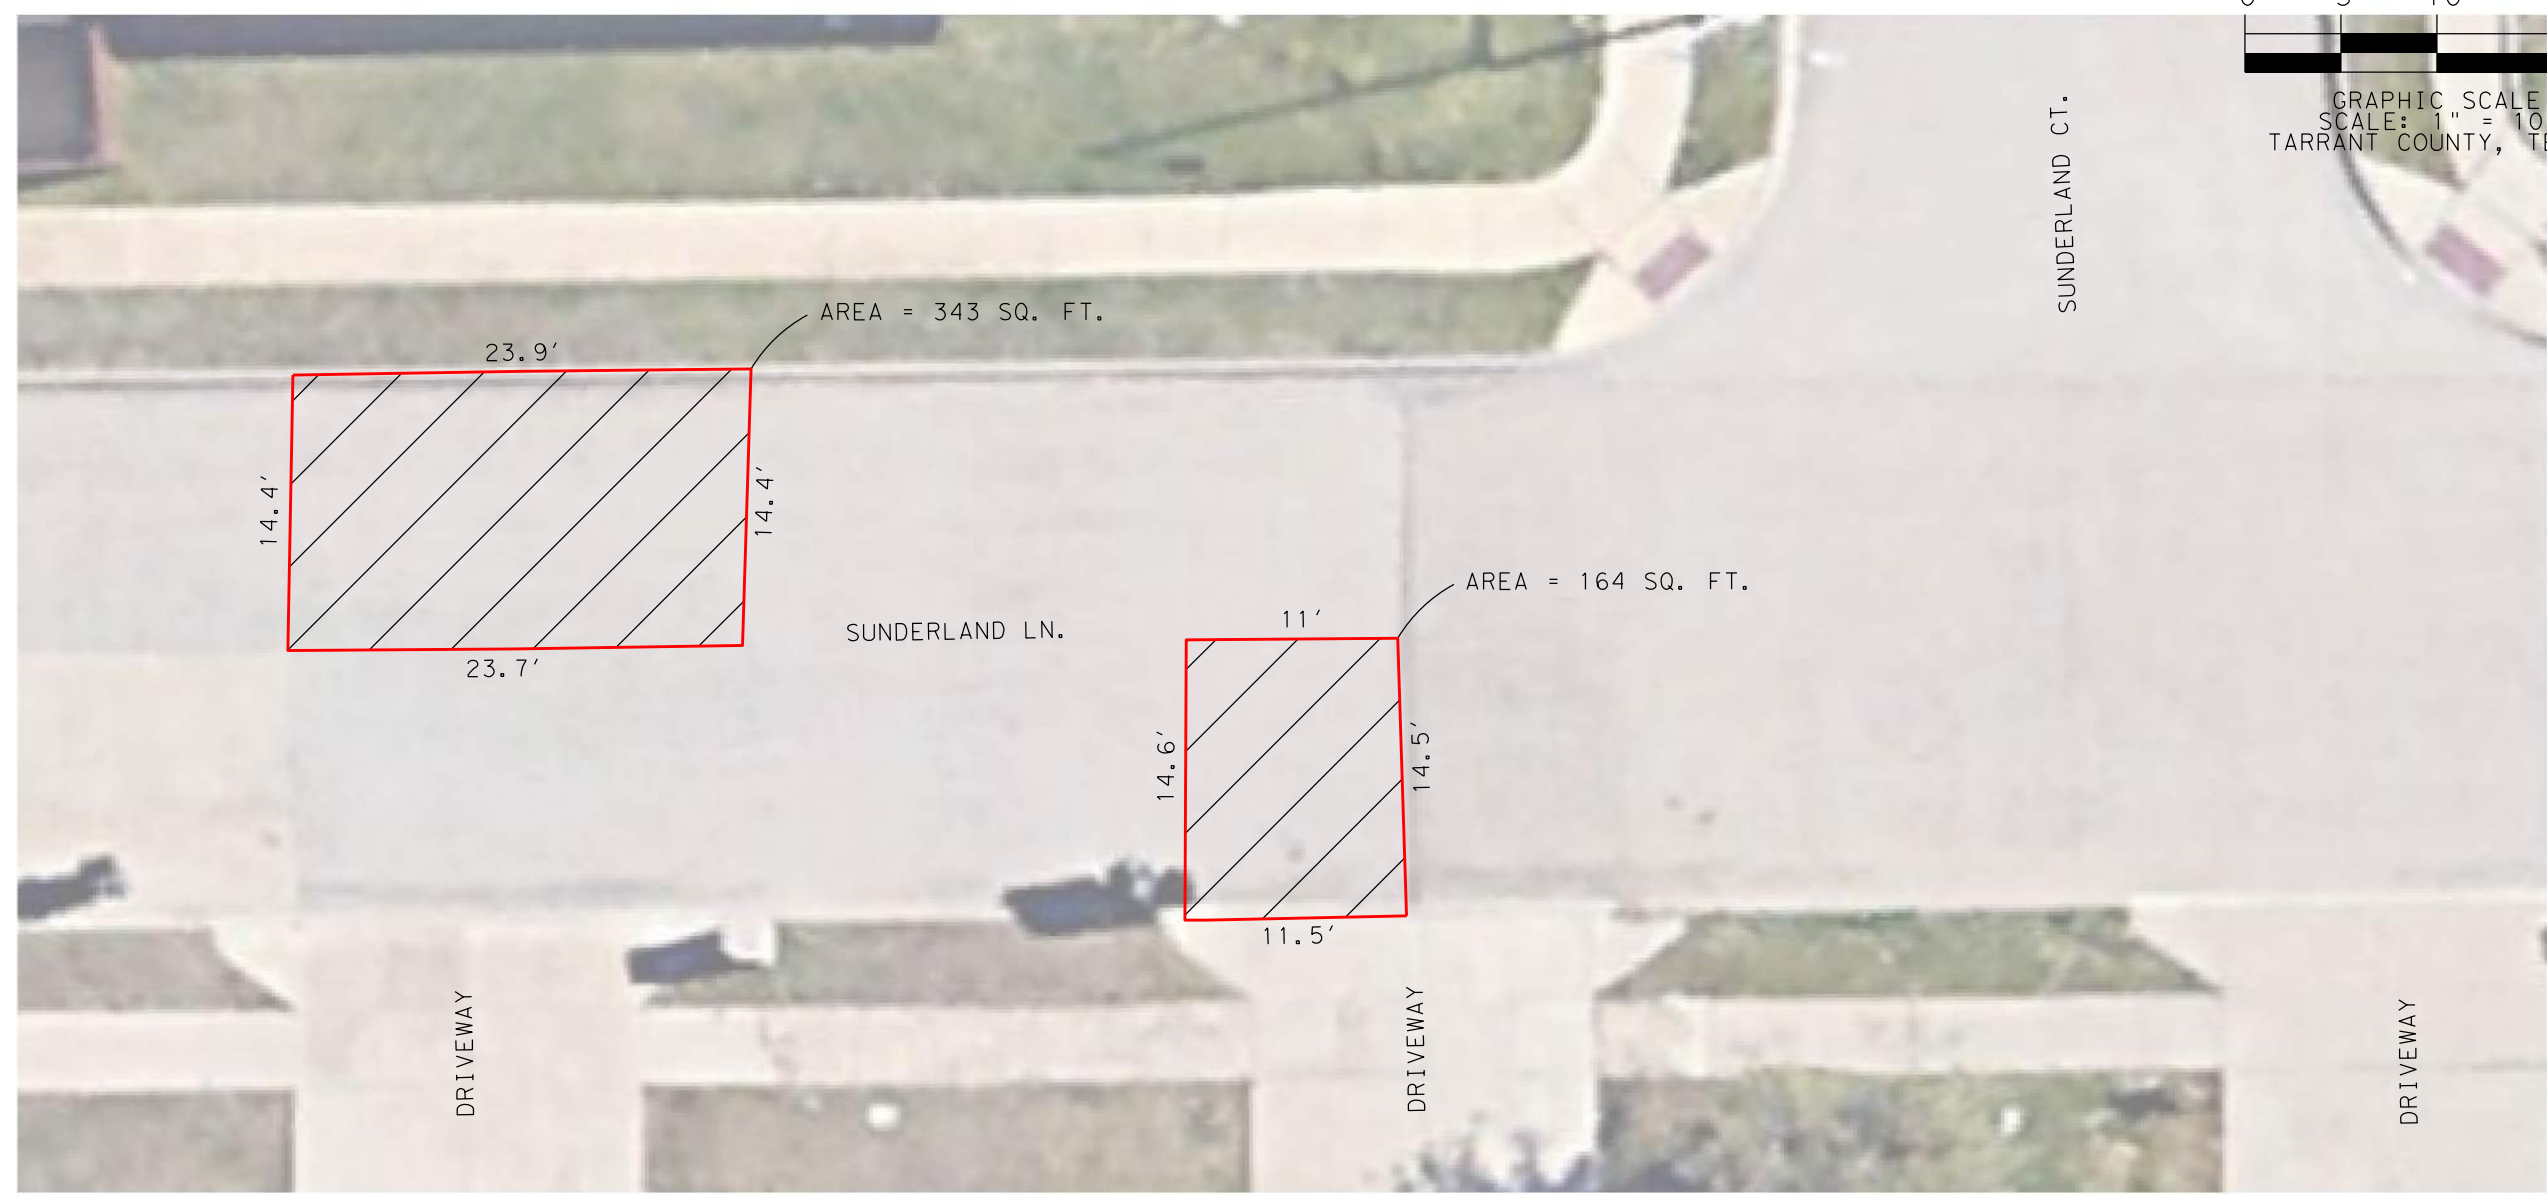

NOTES:

1. ALL PROJECT CORRGINATES ARE BASED ON THE TEXAS STATE PLANE
COORDINATE SYSTEM, TEXAS NORTH CENTRAL ZONE, NAD 83/93 (2011). ALL
COORDINATES SHOWN HEREIN ARE GRID COORDINATES.
2. STREET NAME: SUNDERLAND LN.
LIMITS: SUNDERLAND CT. - HEMPHILL ST.
BLOCK: 1100-1151
MAPSCO: 104D
3. CONCRETE AREA (SQUARE FOOT)
SHEET 2 TOTAL = 2,189 SQ. FT.
SHEET 3 TOTAL = 3,000 SQ. FT.
SHEET 4 TOTAL = 1,318 SQ. FT.
SHEET 5 TOTAL = 559 SQ. FT.
SHEET 6 TOTAL = 507 SQ. FT.
STREET TOTAL = 7,573 SQ. FT.

SAMTM

Texas Firm Registration No. 10064301

1341 W. Mockingbird Ln,
Suite 400W
Dallas, Texas 75247
Ofc: 214.631.7888


JOB NUMBER: 1021062291
DATE: 2021/07/20
SCALE: 1" = 10'
SURVEYOR: M. Medina
TECHNICIAN: G. Kirkhart
DRAWING: 19-SUNDERLAND LN.dgn
PARTYCHIEF: C. Santos
FIELDBOOKS: 39655

FY2022 CONCRETE RESTORATION PROJECT
CITY OF FORT WORTH, TEXAS
STREET NAME - SUNDERLAND LN.


SHEET 6
OF 6

LEGEND

CONCRETE AREA

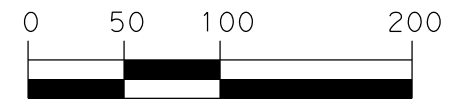

GRAPHIC SCALE
SCALE: 1" = 100'
TARRANT COUNTY, TEXAS

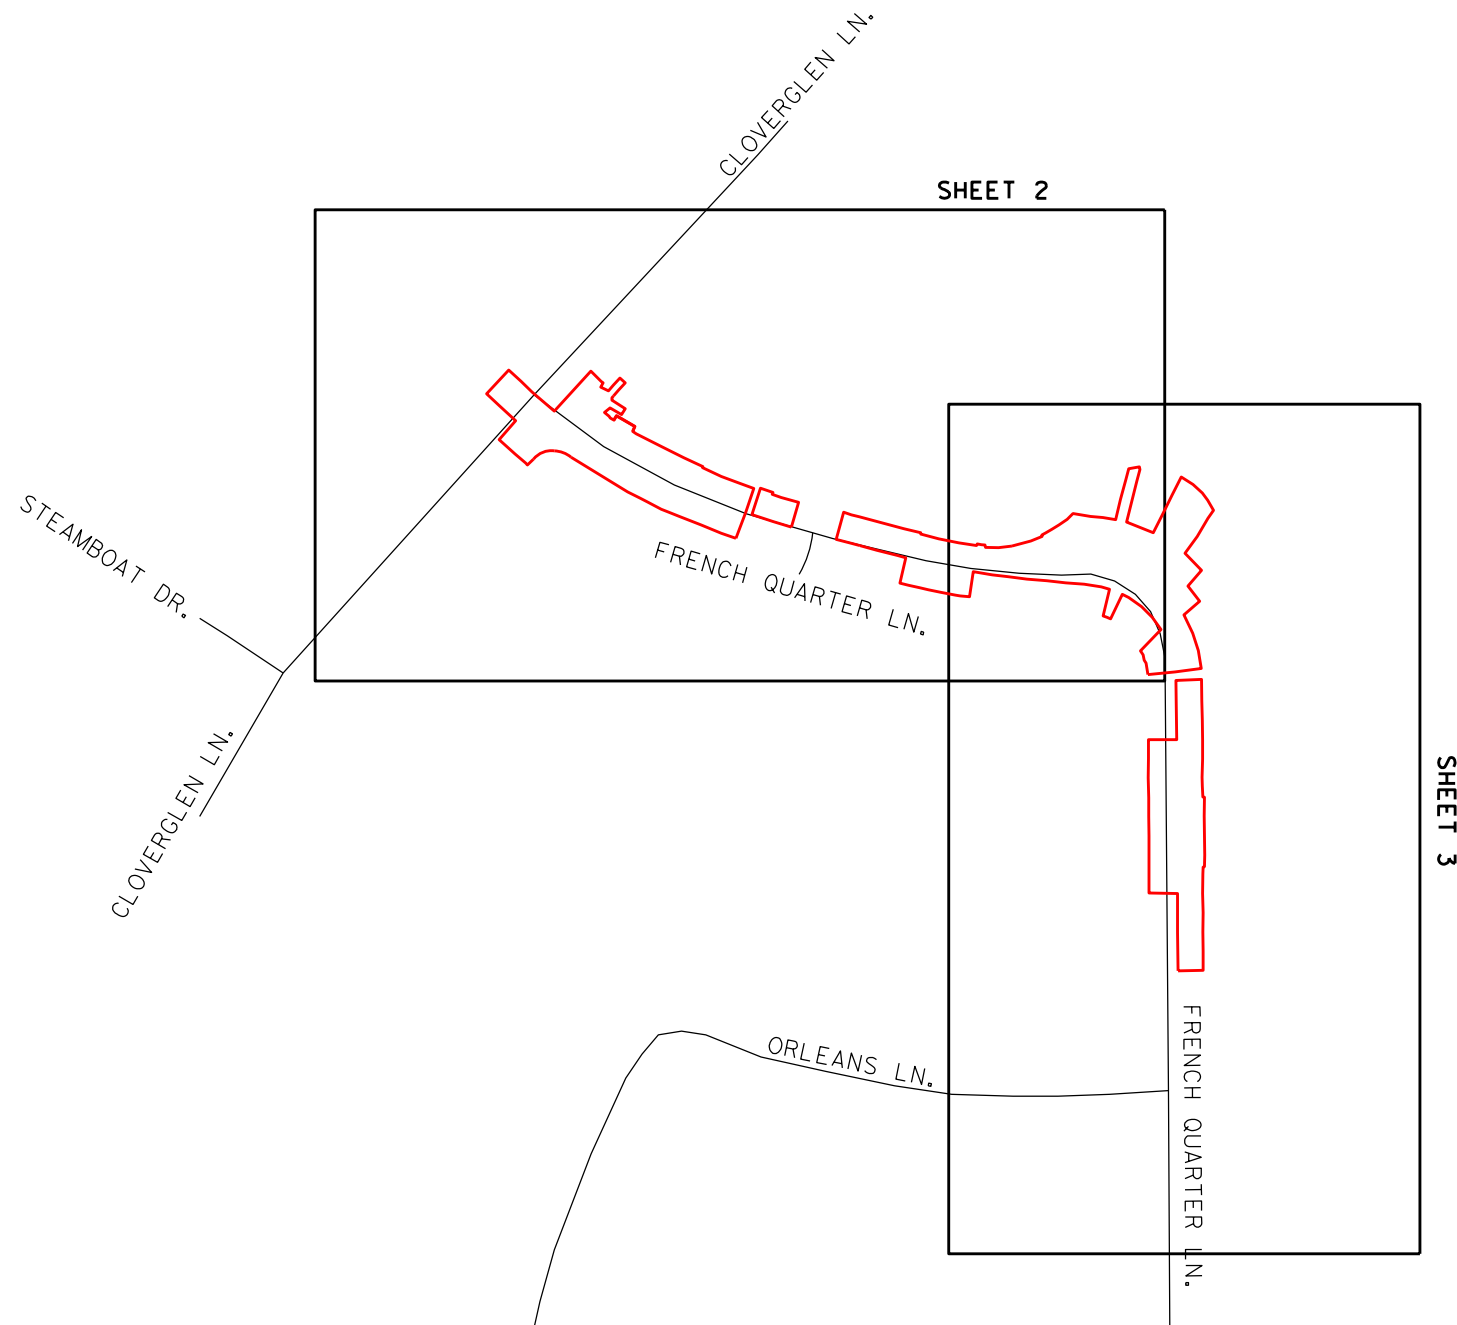

NOTES:

1. ALL PROJECT CORRGINATES ARE BASED ON THE TEXAS STATE PLANE COORDINATE SYSTEM, TEXAS NORTH CENTRAL ZONE, NAD 83/93 (2011). ALL COORDINATES SHOWN HEREIN ARE GRID COORDINATES.

2. STREET NAME: FRENCH QUARTER LN.
LIMITS: CLOVERGLEN LN. - ORLEANS LN.
BLOCK: 8200-8200
MAPSCO: 104N

3. CONCRETE AREA (SQUARE FOOT)
SHEET 1 TOTAL = 7,207 SQ. FT.
SHEET 2 TOTAL = 7,265 SQ. FT.
STREET TOTAL = 14,472 SQ. FT.



1341 W. Mockingbird Ln,
Suite 400W
Dallas, Texas 75247
Ofc: 214.631.7888

Texas Firm Registration No. 10064301

JOB NUMBER: 1021062291
DATE: 2021/07/30
SCALE: 1" = 100'
SURVEYOR: M. Medina
TECHNICIAN: G. Kirkhart
DRAWING: 7-FRENCH QUARTER LN.dgn
PARTYCHIEF: C. Santos
FIELDBOOKS: 39655



FY2022 CONCRETE RESTORATION PROJECT
CITY OF FORT WORTH, TEXAS
STREET NAME - FRENCH QUARTER LN.

SHEET 1
OF 3

 WASTEWATER MANHOLE
 CONCRETE AREA

 STORM MANHOLE

 CONCRETE REPLACEMENT AREA

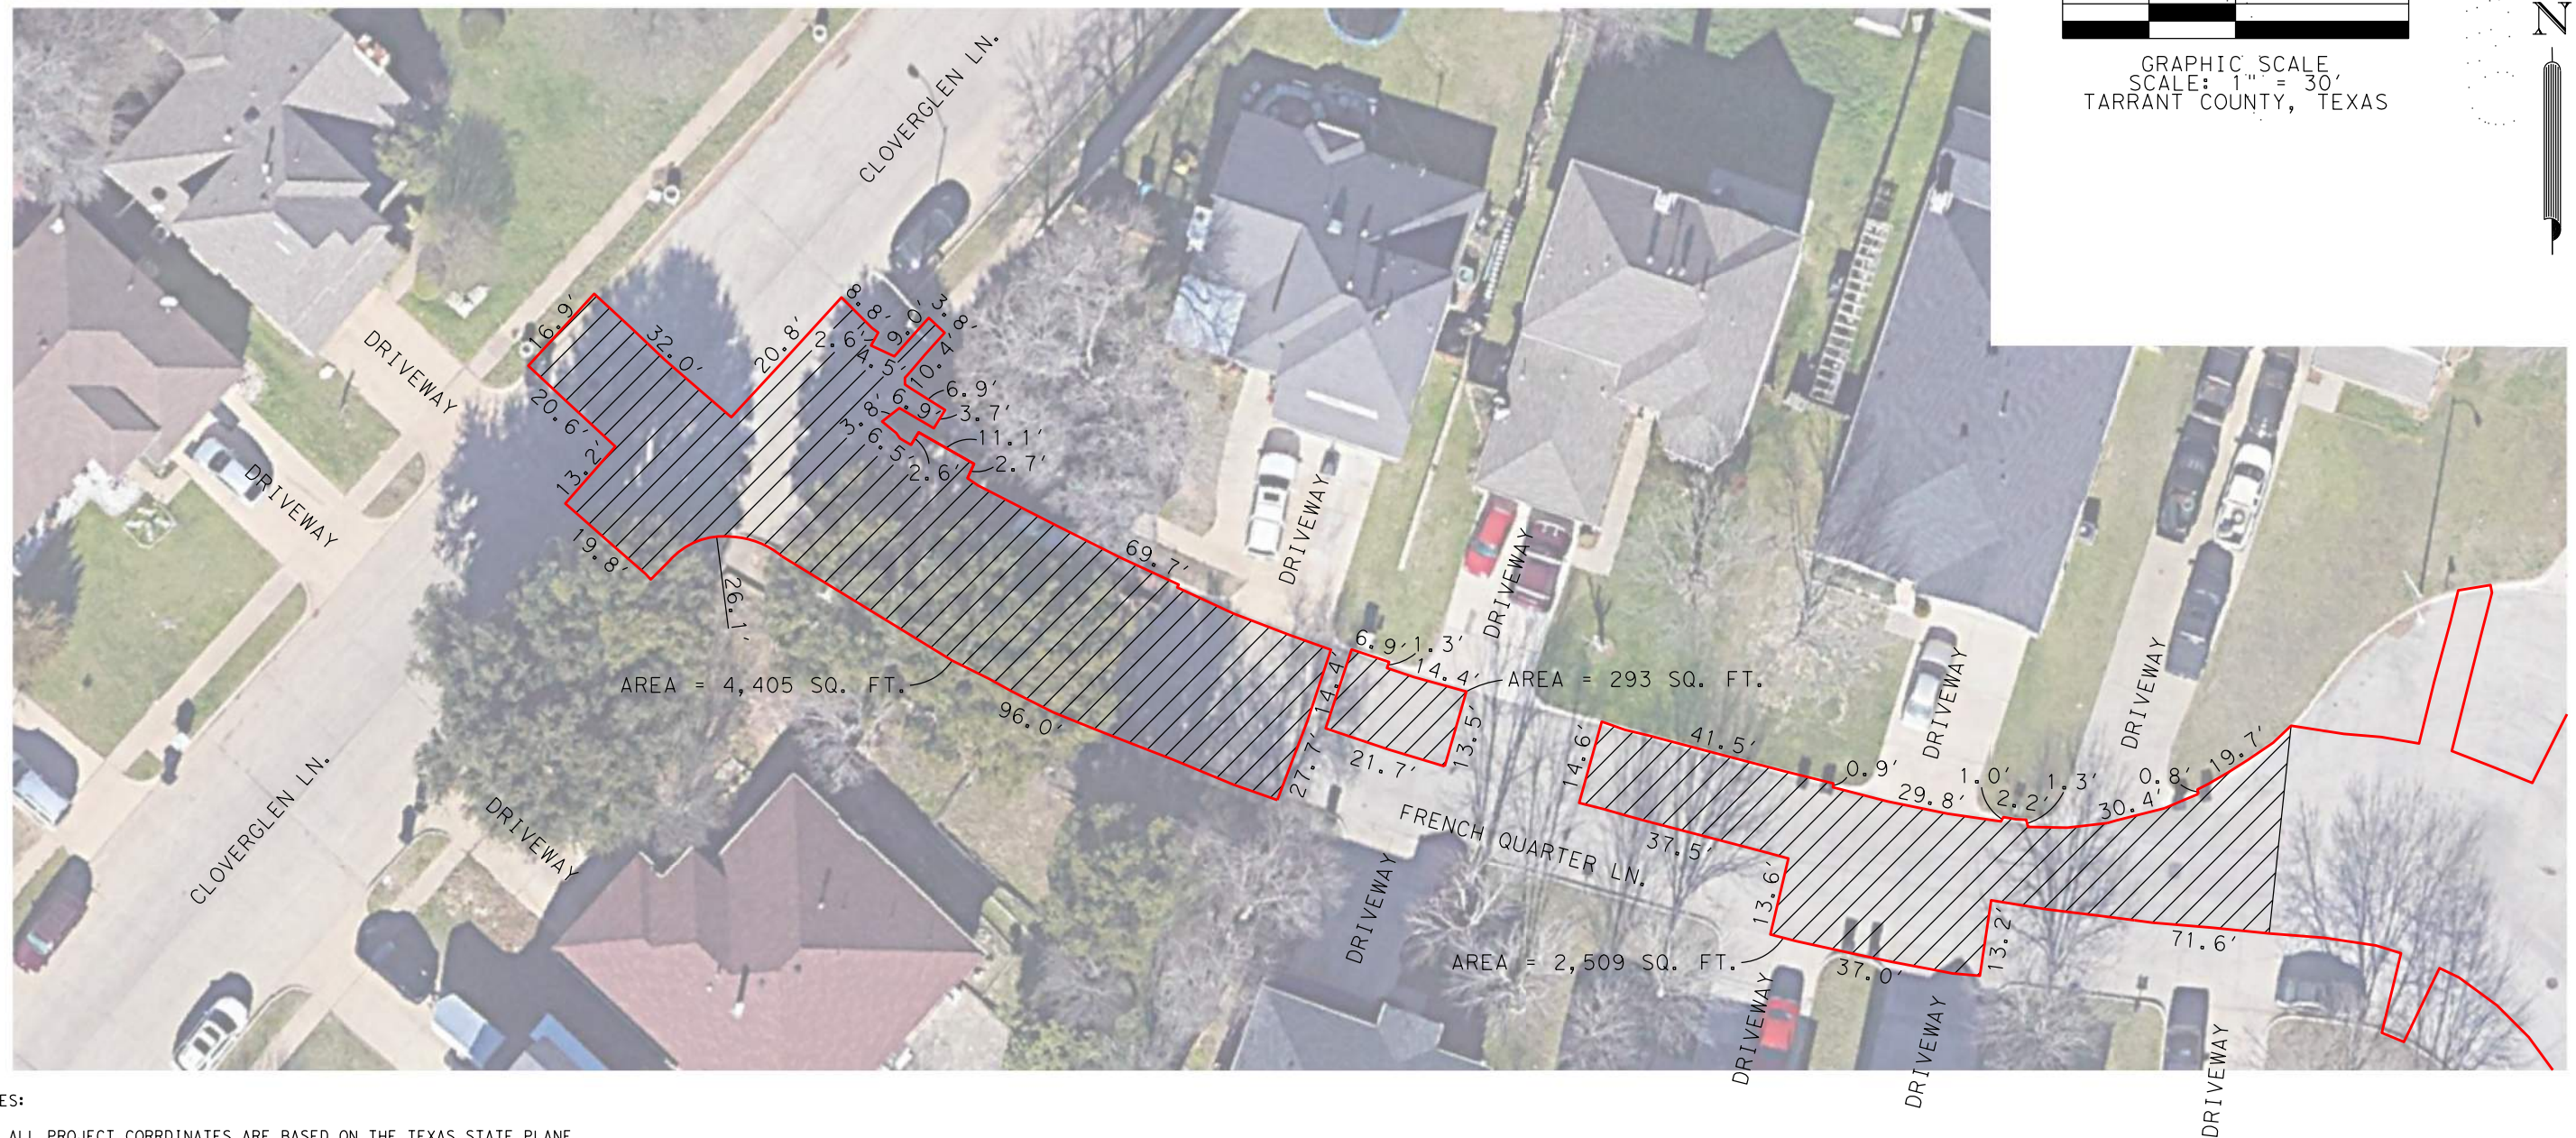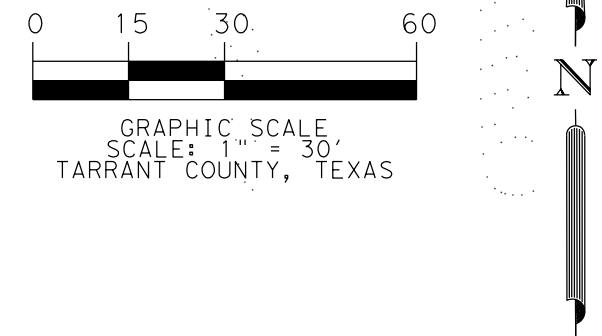

1. ALL PROJECT CORRDINATES ARE BASED ON THE TEXAS STATE PLANE
COORDINATE SYSTEM, TEXAS NORTH CENTRAL ZONE, NAD 83/93 (2011). ALL
COORDINATES SHOWN HEREIN ARE GRID COORDINATES.

2. STREET NAME: FRENCH QUARTER LN.
LIMITS: CLOVERGLEN LN. - ORLEANS LN.
BLOCK: 8200-8200
MAPSCO: 104N

3. CONCRETE AREA (SQUARE FOOT)
SHEET 1 TOTAL = 7,207 SQ. FT.
SHEET 2 TOTAL = 7,265 SQ. FT.
STREET TOTAL = 14,472 SQ. FT.



1341 W. Mockingbird Ln,
Suite 400W
Dallas, Texas 75247
Ofc: 214.631.7888

Texas Firm Registration No. 10064301

JOB NUMBER: 1021062291
DATE: 2021/07/30
SCALE: 1" = 30'
SURVEYOR: M. Medina
TECHNICIAN: G. Kirkhart
DRAWING: 7-FRENCH QUARTER LN.dgn
PARTYCHIEF: C. Santos
FIELDBOOKS: 39655

FY2022 CONCRETE RESTORATION PROJECT
CITY OF FORT WORTH, TEXAS
STREET NAME - FRENCH QUARTER LN.

SHEET 2
OF 3

LEGEND

W

WASTEWATER MANHOLE

SD

STORM MANHOLE

CONCRETE REPLACEMENT AREA

CONCRETE AREA

NOTES:

1. ALL PROJECT CORR DINATES ARE BASED ON THE TEXAS STATE PLANE COORDINATE SYSTEM, TEXAS NORTH CENTRAL ZONE, NAD 83/93 (2011). ALL COORDINATES SHOWN HEREIN ARE GRID COORDINATES.

2. STREET NAME: FRENCH QUARTER LN.
LIMITS: CLOVERGLEN LN. - ORLEANS LN.
BLOCK: 8200-8200
MAPSCO: 104N

3. CONCRETE AREA (SQUARE FOOT)
SHEET 1 TOTAL = 7,207 SQ. FT.
SHEET 2 TOTAL = 7,265 SQ. FT.
STREET TOTAL = 14,472 SQ. FT.

1341 W. Mockingbird Ln,
Suite 400W
Dallas, Texas 75247
Ofc: 214.631.7888

Texas Firm Registration No. 10064301



JOB NUMBER: 1021062291
DATE: 2021/07/30
SCALE: 1" = 30'
SURVEYOR: M. Medina
TECHNICIAN: G. Kirkhart
DRAWING: 7-FRENCH QUARTER LN.dgn
PARTYCHIEF: C. Santos
FIELDBOOKS: 39655

FY2022 CONCRETE RESTORATION PROJECT
CITY OF FORT WORTH, TEXAS
STREET NAME - FRENCH QUARTER LN.

SHEET 3
OF 3

LEGEND

CONCRETE AREA

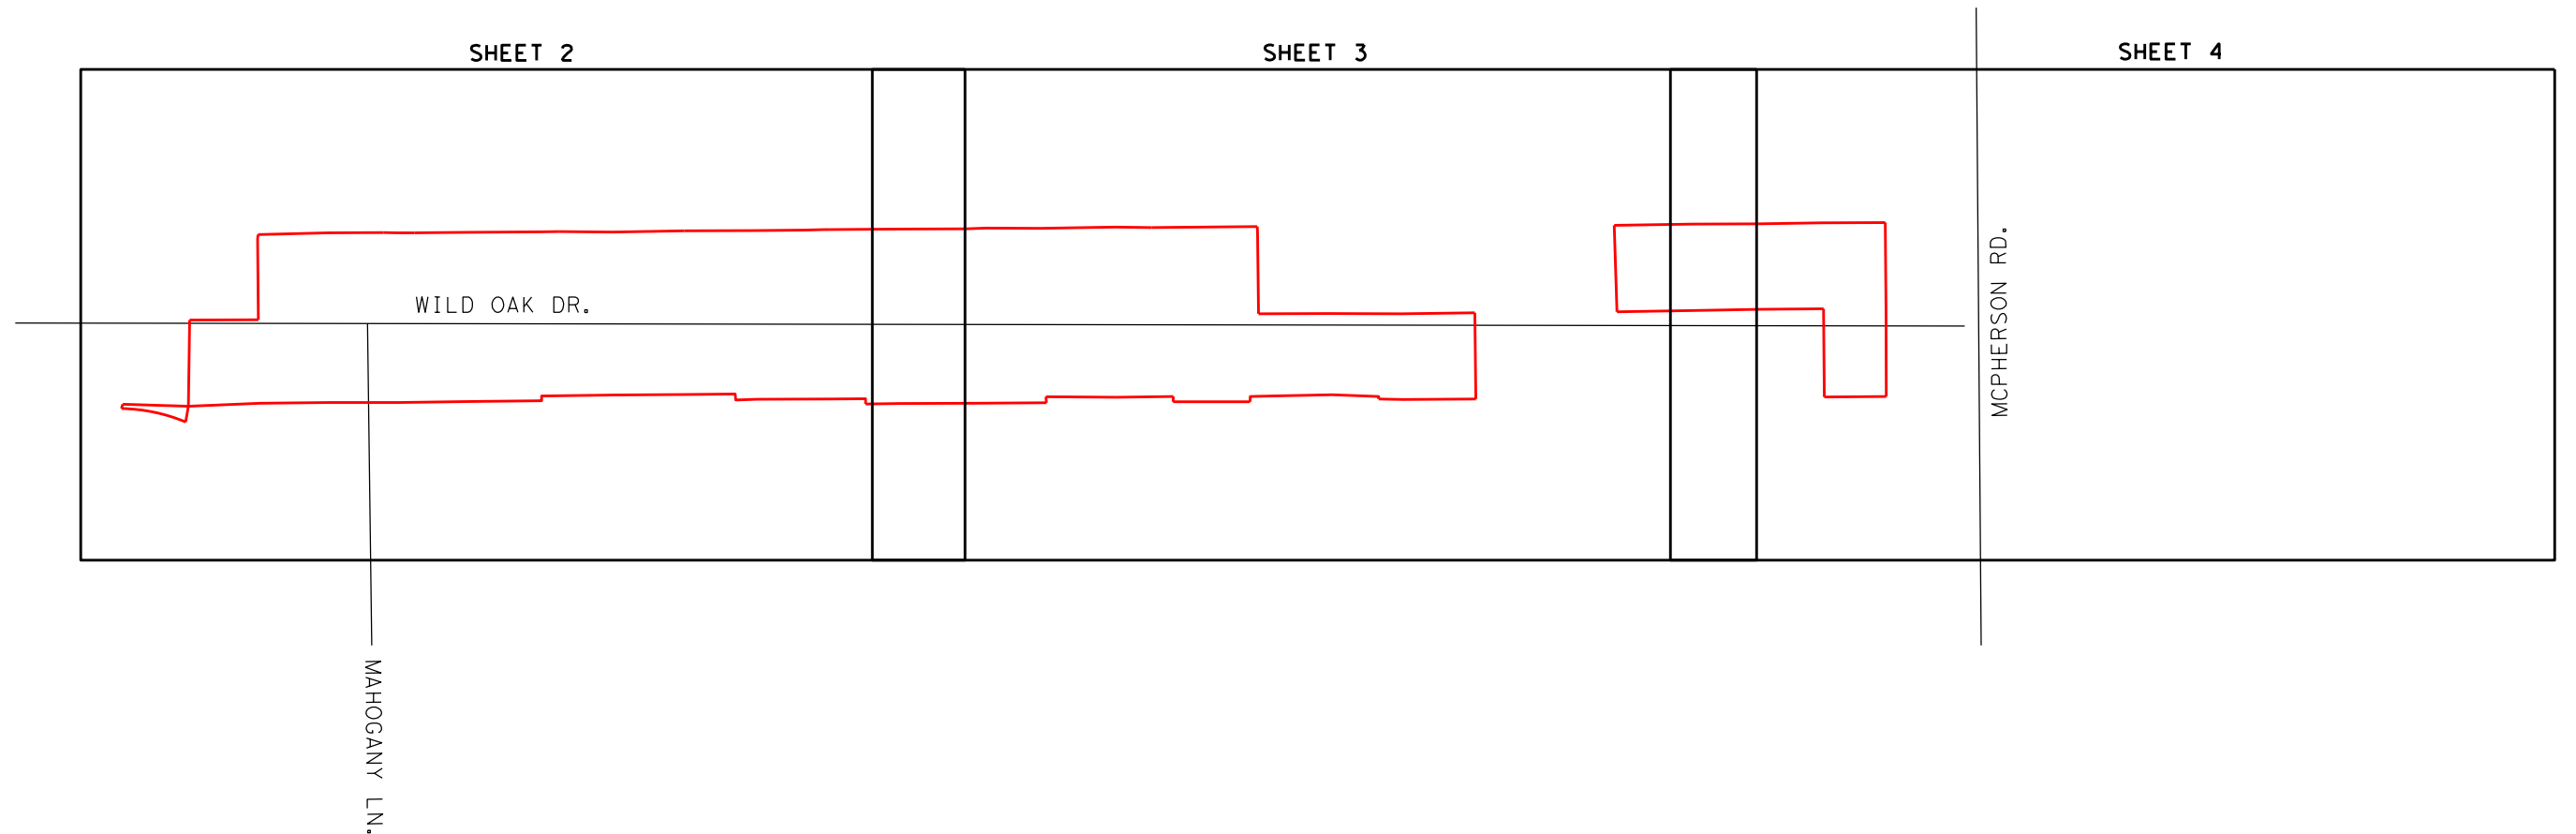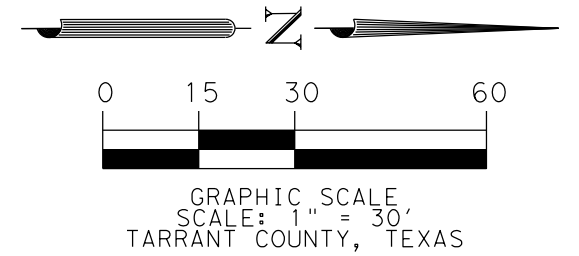

NOTES:

1. ALL PROJECT CORRGINATES ARE BASED ON THE TEXAS STATE PLANE COORDINATE SYSTEM, TEXAS NORTH CENTRAL ZONE, NAD 83/93 (2011). ALL COORDINATES SHOWN HEREIN ARE GRID COORDINATES.

2. STREET NAME: WILD OAK DR.
LIMITS: MCPHERSON RD. - MAHOGANY LN.
BLOCK: 10500-10519
MAPSCO: 106W

3. CONCRETE AREA (SQUARE FOOT)
SHEET 2 TOTAL = 3,169 SQ. FT.
SHEET 3 TOTAL = 2,418 SQ. FT.
SHEET 4 TOTAL = 614 SQ. FT.
STREET TOTAL = 6,201 SQ. FT.



1341 W. Mockingbird Ln,
Suite 400W
Dallas, Texas 75247
Ofc: 214.631.7888

Texas Firm Registration No. 10064301

JOB NUMBER: 1021062291
DATE: 2021/07/19
SCALE: 1" = 30'
SURVEYOR: M. Medina
TECHNICIAN: C. Kirkhart
DRAWING: 24-WILD OAK.dgn
PARTYCHIEF: C. Santos
FIELDBOOKS: 39655

FY2022 CONCRETE RESTORATION PROJECT
CITY OF FORT WORTH, TEXAS
STREET NAME - WILD OAK DR.

SHEET 1
OF 4


LEGEND


 WASTEWATER MANHOLE

 WATER VALVE

 CONCRETE REPLACEMENT AREA

 CONCRETE AREA

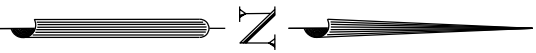

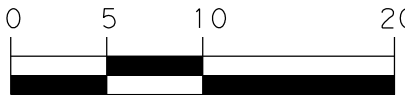

GRAPHIC SCALE
SCALE: 1" = 10'
TARRANT COUNTY, TEXAS



- NOTES:
- ALL PROJECT CORRGINATES ARE BASED ON THE TEXAS STATE PLANE COORDINATE SYSTEM, TEXAS NORTH CENTRAL ZONE, NAD 83/93 (2011). ALL COORDINATES SHOWN HEREIN ARE GRID COORDINATES.
 - STREET NAME: WILD OAK DR.
LIMITS: MCPHERSON RD. - MAHOGANY LN.
BLOCK: 10500-10519
MAPSCO: 106W
 - CONCRETE AREA (SQUARE FOOT)
SHEET 2 TOTAL = 3,169 SQ. FT.
SHEET 3 TOTAL = 2,418 SQ. FT.
SHEET 4 TOTAL = 614 SQ. FT.
STREET TOTAL = 6,201 SQ. FT.



1341 W. Mockingbird Ln,
Suite 400W
Dallas, Texas 75247
Ofc: 214.631.7888

Texas Firm Registration No. 10064301

JOB NUMBER: 1021062291
DATE: 2021/07/19
SCALE: 1" = 10'
SURVEYOR: M. Medina
TECHNICIAN: C. Kirkhart
DRAWING: 24-WILD_OAK.dgn
PARTYCHIEF: C. Santos
FIELDBOOKS: 39655

FY2022 CONCRETE RESTORATION PROJECT
CITY OF FORT WORTH, TEXAS
STREET NAME - WILD OAK DR.

SHEET 2
OF 4

W



WASTEWATER MANHOLE

X

WATER VALVE

CONCRETE REPLACEMENT AREA

CONCRETE AREA

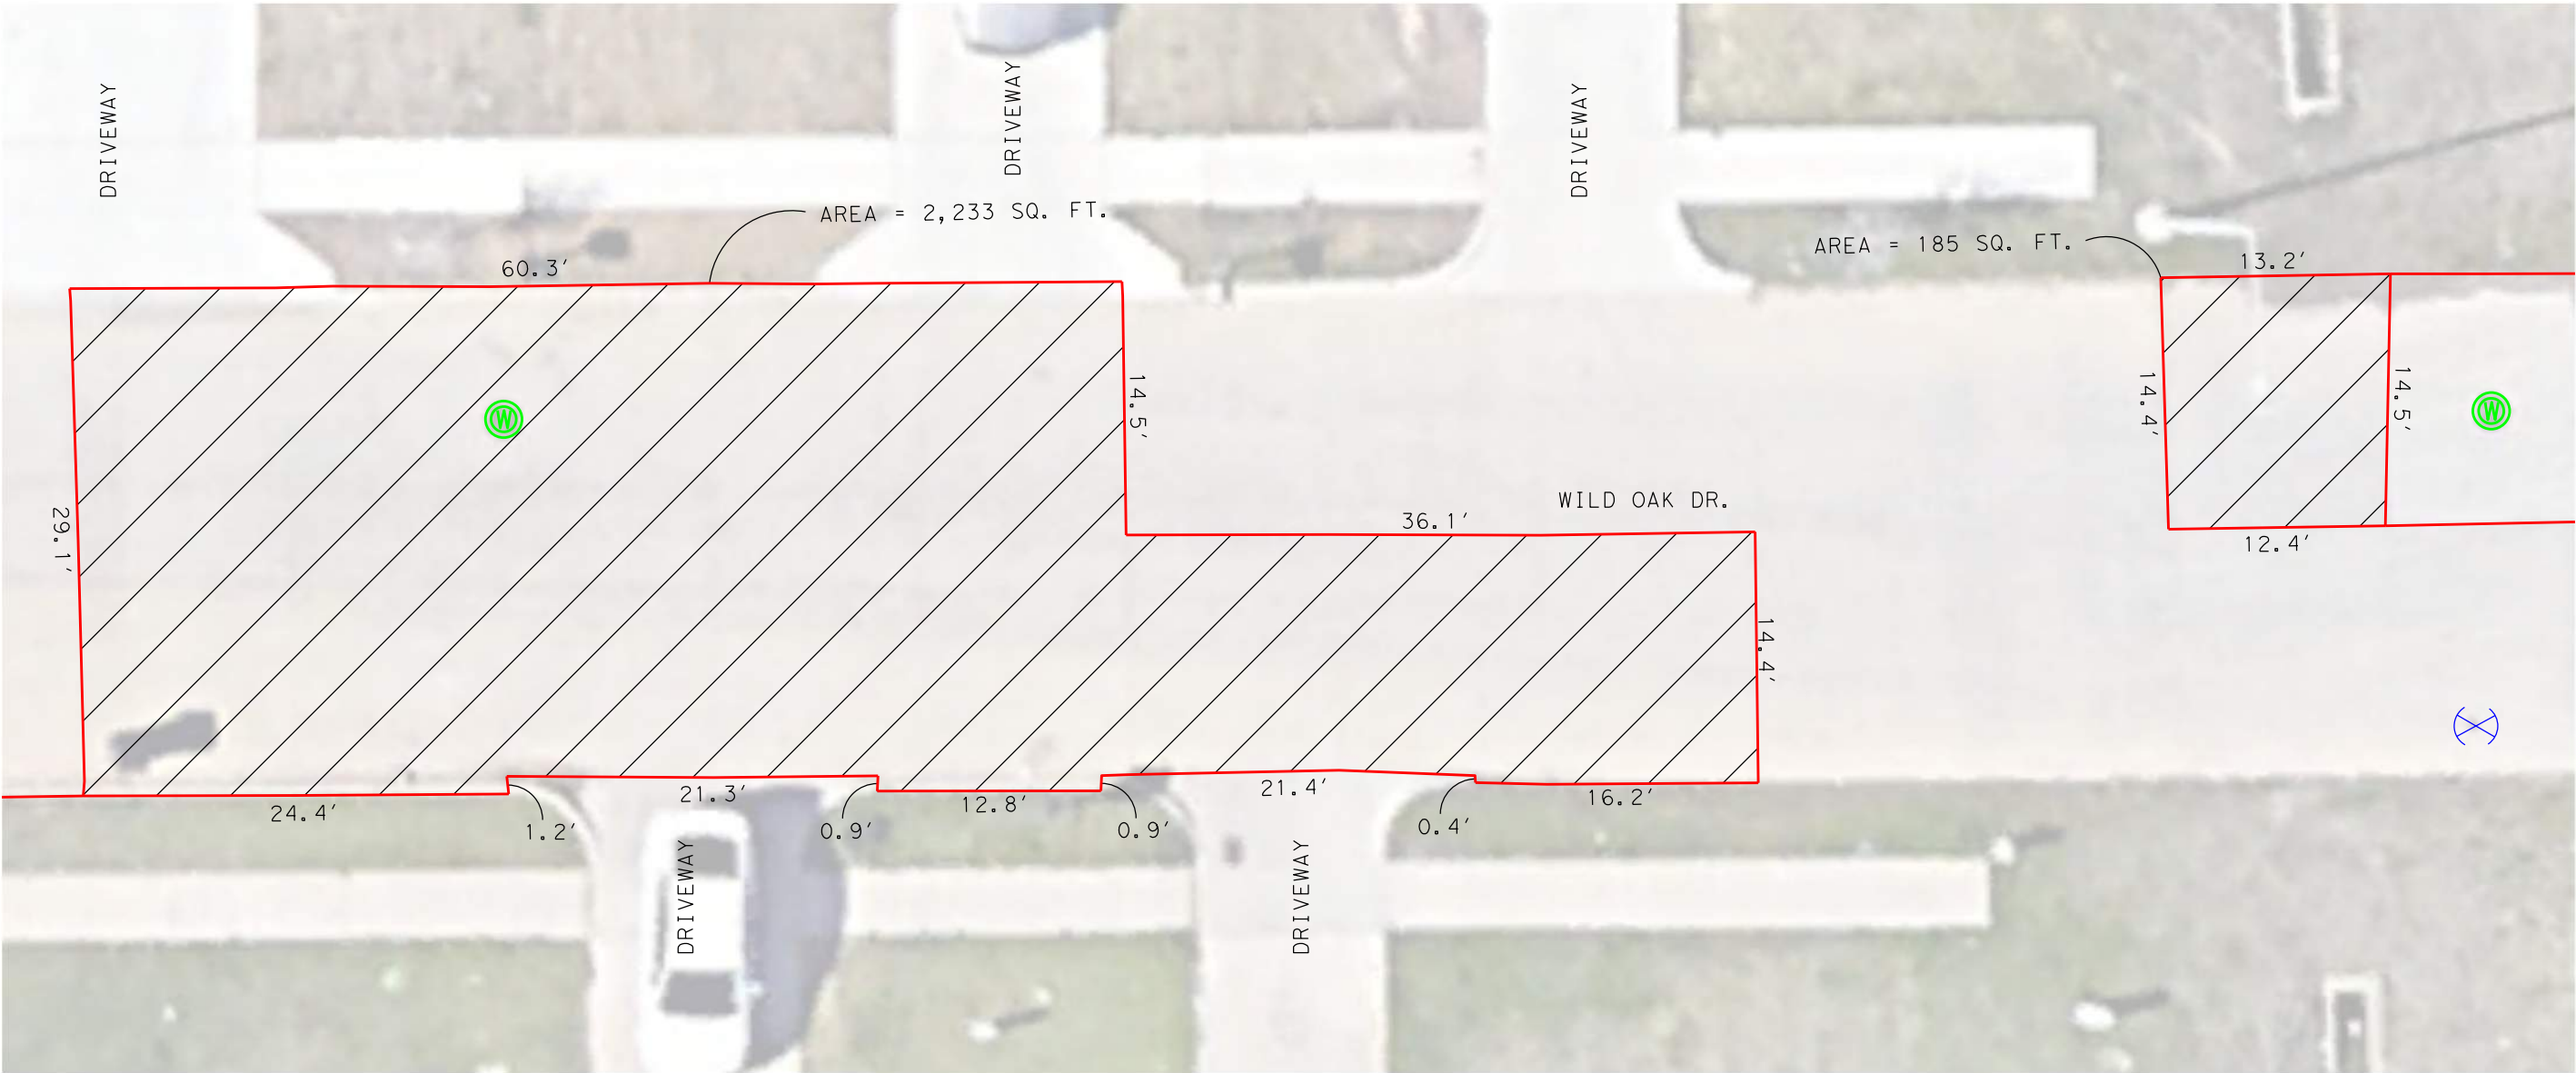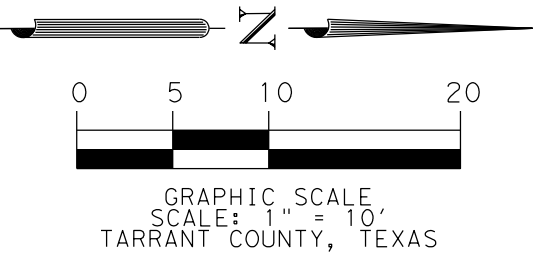

NOTES:

1. ALL PROJECT COORDINATES ARE BASED ON THE TEXAS STATE PLANE COORDINATE SYSTEM, TEXAS NORTH CENTRAL ZONE, NAD 83/93 (2011). ALL COORDINATES SHOWN HEREIN ARE GRID COORDINATES.

2. STREET NAME: WILD OAK DR.
LIMITS: MCPHERSON RD. - MAHOGANY LN.
BLOCK: 10500-10519
MAPSCO: 106W

3. CONCRETE AREA (SQUARE FOOT)
SHEET 1 TOTAL = 3,169 SQ. FT.
SHEET 2 TOTAL = 2,418 SQ. FT.
SHEET 3 TOTAL = 614 SQ. FT.
STREET TOTAL = 6,201 SQ. FT.



1341 W. Mockingbird Ln,
Suite 400W
Dallas, Texas 75247
Ofc: 214.631.7888

Texas Firm Registration No. 10064301

JOB NUMBER: 1021062291
DATE: 2021/07/19
SCALE: 1" = 10'
SURVEYOR: M. Medina
TECHNICIAN: C. Kirkhart
DRAWING: 24-WILD OAK.dgn
PARTYCHIEF: C. Santos
FIELDBOOKS: 39655

FY2022 CONCRETE RESTORATION PROJECT
CITY OF FORT WORTH, TEXAS
STREET NAME - WILD OAK DR.

SHEET 3
OF 4

W


WASTEWATER MANHOLE

X

WATER VALVE

CONCRETE REPLACEMENT AREA

CONCRETE AREA

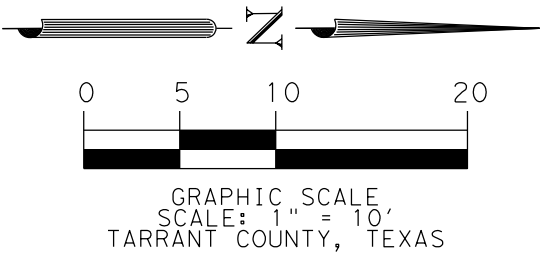

- NOTES:
1. ALL PROJECT CORRGINATES ARE BASED ON THE TEXAS STATE PLANE COORDINATE SYSTEM, TEXAS NORTH CENTRAL ZONE, NAD 83/93 (2011). ALL COORDINATES SHOWN HEREIN ARE GRID COORDINATES.
2. STREET NAME: WILD OAK DR.
LIMITS: MCPHERSON RD. - MAHOGANY LN.
BLOCK: 10500-10519
MAPSCO: 106W
3. CONCRETE AREA (SQUARE FOOT)
SHEET 1 TOTAL = 3,169 SQ. FT.
SHEET 2 TOTAL = 2,418 SQ. FT.
SHEET 3 TOTAL = 614 SQ. FT.
STREET TOTAL = 6,201 SQ. FT.



1341 W. Mockingbird Ln,
Suite 400W
Dallas, Texas 75247
Ofc: 214.631.7888

Texas Firm Registration No. 10064301

JOB NUMBER: 1021062291
DATE: 2021/07/19
SCALE: 1" = 10'
SURVEYOR: M. Medina
TECHNICIAN: G. Kirkhart
DRAWING: 24-WILD OAK.dgn
PARTYCHIEF: C. Santos
FIELDBOOKS: 39655

FY2022 CONCRETE RESTORATION PROJECT
CITY OF FORT WORTH, TEXAS
STREET NAME - WILD OAK DR.

SHEET 4
OF 4