


GRAPHIC SCALE IN FEET

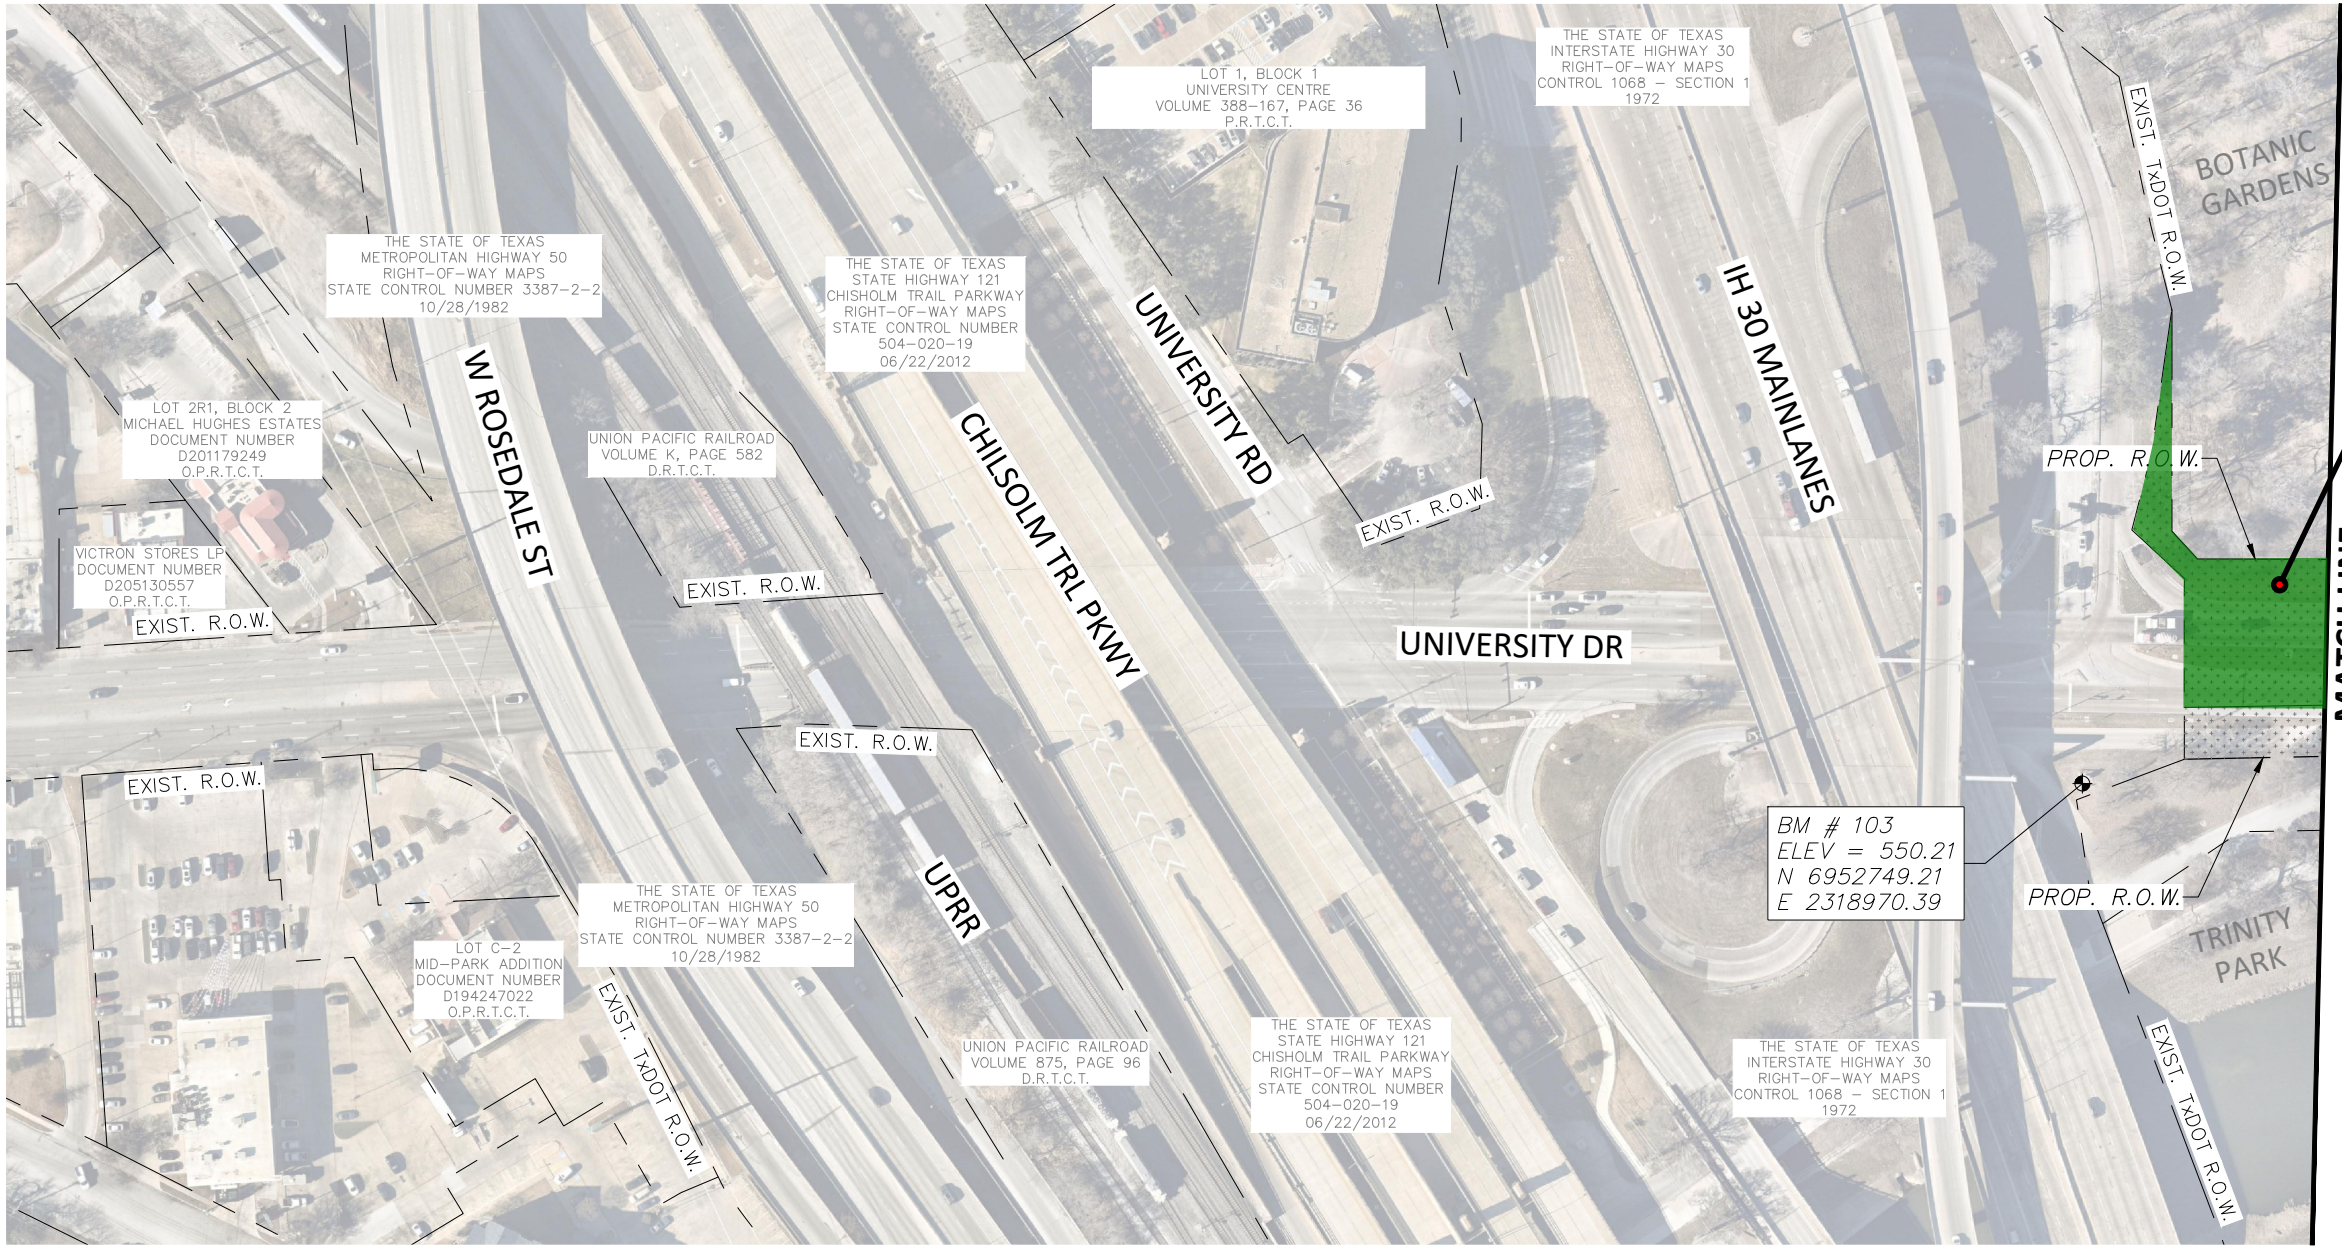

NEW ROW:
3.293 ACRES TOTAL
143,438.44 SF TOTAL

BOTANIC GARDEN CONVERSION

RIGHT OF WAY =
3.293 ACRES (143,438.44 SF)

DATE	BY	REV	REVISION



550 Bailey Avenue
Suite 400
Fort Worth, TX 76107
817-333-1121



PROJ NO. 102497FILE NO. K-XXXX





Texas Department of Transportation
© 2023

UNIVERSITY DRIVE ROADWAY IMPROVEMENTS

R.O.W. & WORKSPACE PLAN (SHEET 1 OF 3)					
FED.RD. DIV. NO.	STATE	PROJECT NO.		HIGHWAY NO.	
6	TEXAS			CS	
STATE DISTRICT	COUNTY	CONTROL NO.	SECTION NO.	JOB NO.	SHEET NO.
FTW	TARRANT	0902	90	169	11



FILE NAME: ANW1001.dwg
PLOTTER: HP DesignJet 1000
PLOT DATE: 7/27/2023
PLOT TIME: 10:45:00 AM
PLOT BY: J. DUNAWAY

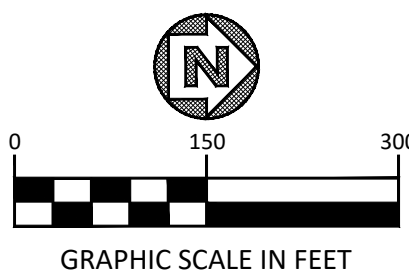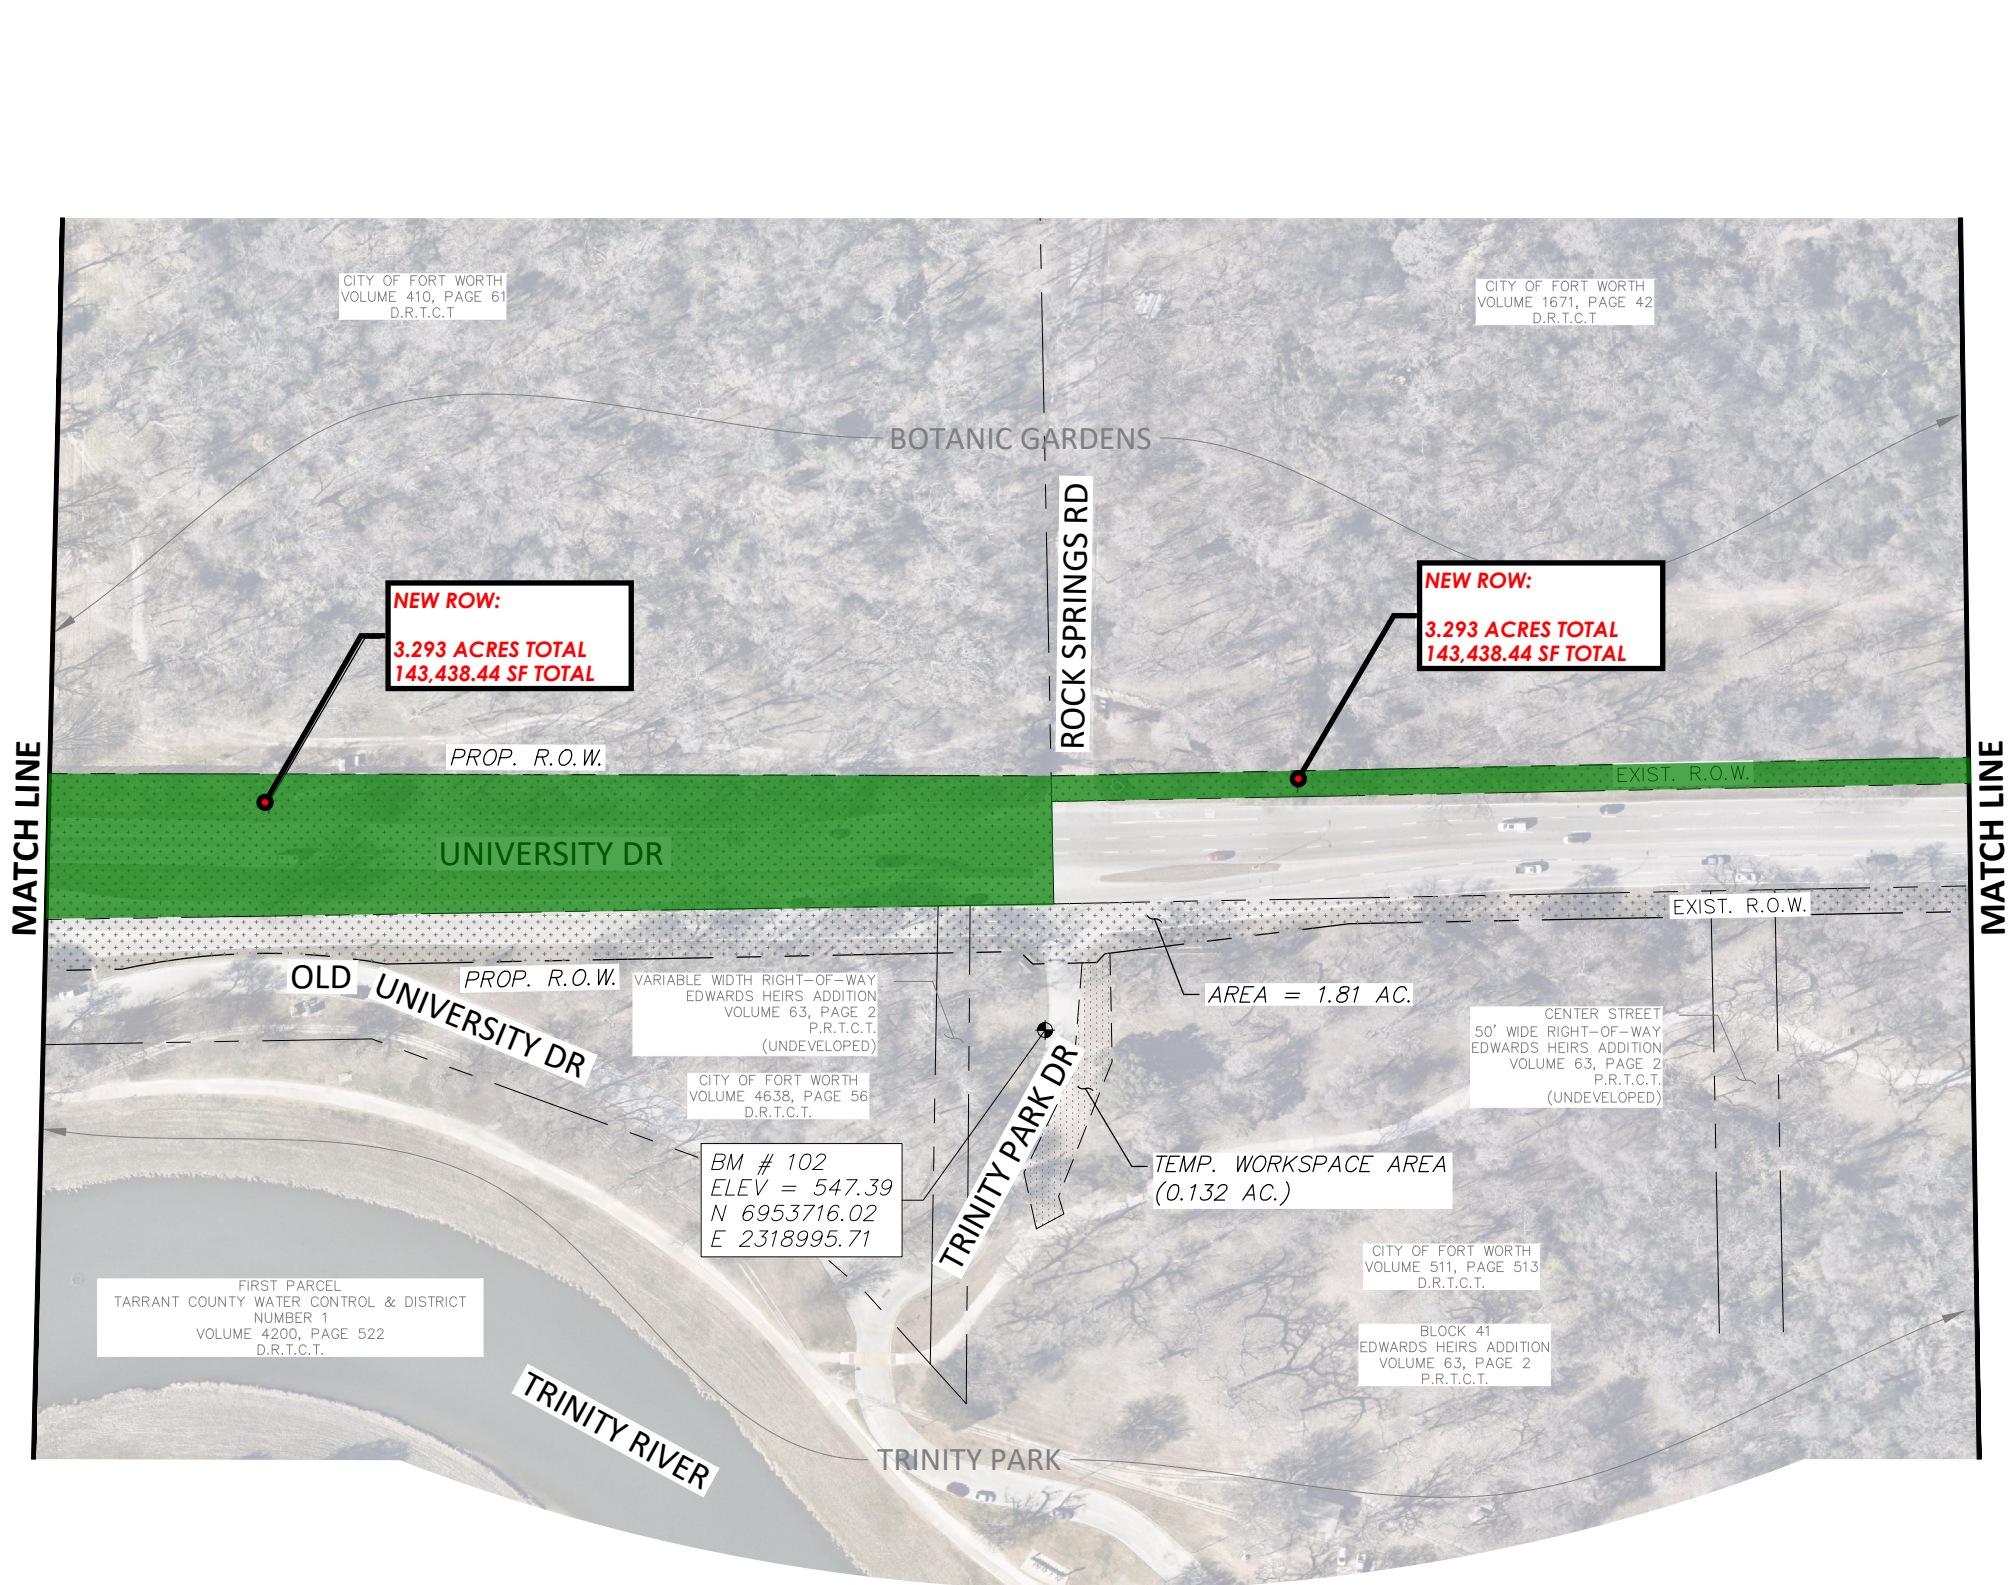

BOTANIC GARDEN CONVERSION

RIGHT OF WAY =
3.293 ACRES (143,438.44 SF)

DATE	BY	REV	REVISION		
 DUNAWAY (TX REG F-1114) 550 Bailey Avenue Suite 400 Fort Worth, TX 76107 817-335-1121					
 PROJ NO. 102497 FILE NO. K-XXXX					
 © 2023 Texas Department of Transportation					
UNIVERSITY DRIVE ROADWAY IMPROVEMENTS					
R.O.W. & WORKSPACE PLAN (SHEET 2 OF 3)					
FED.RD. DIV. NO.	STATE	PROJECT NO.		HIGHWAY NO.	
6	TEXAS			CS	
STATE DISTRICT	COUNTY	CONTROL NO.	SECTION NO.	JOB NO.	SHEET NO.
FTW	TARRANT	0902	90	169	12

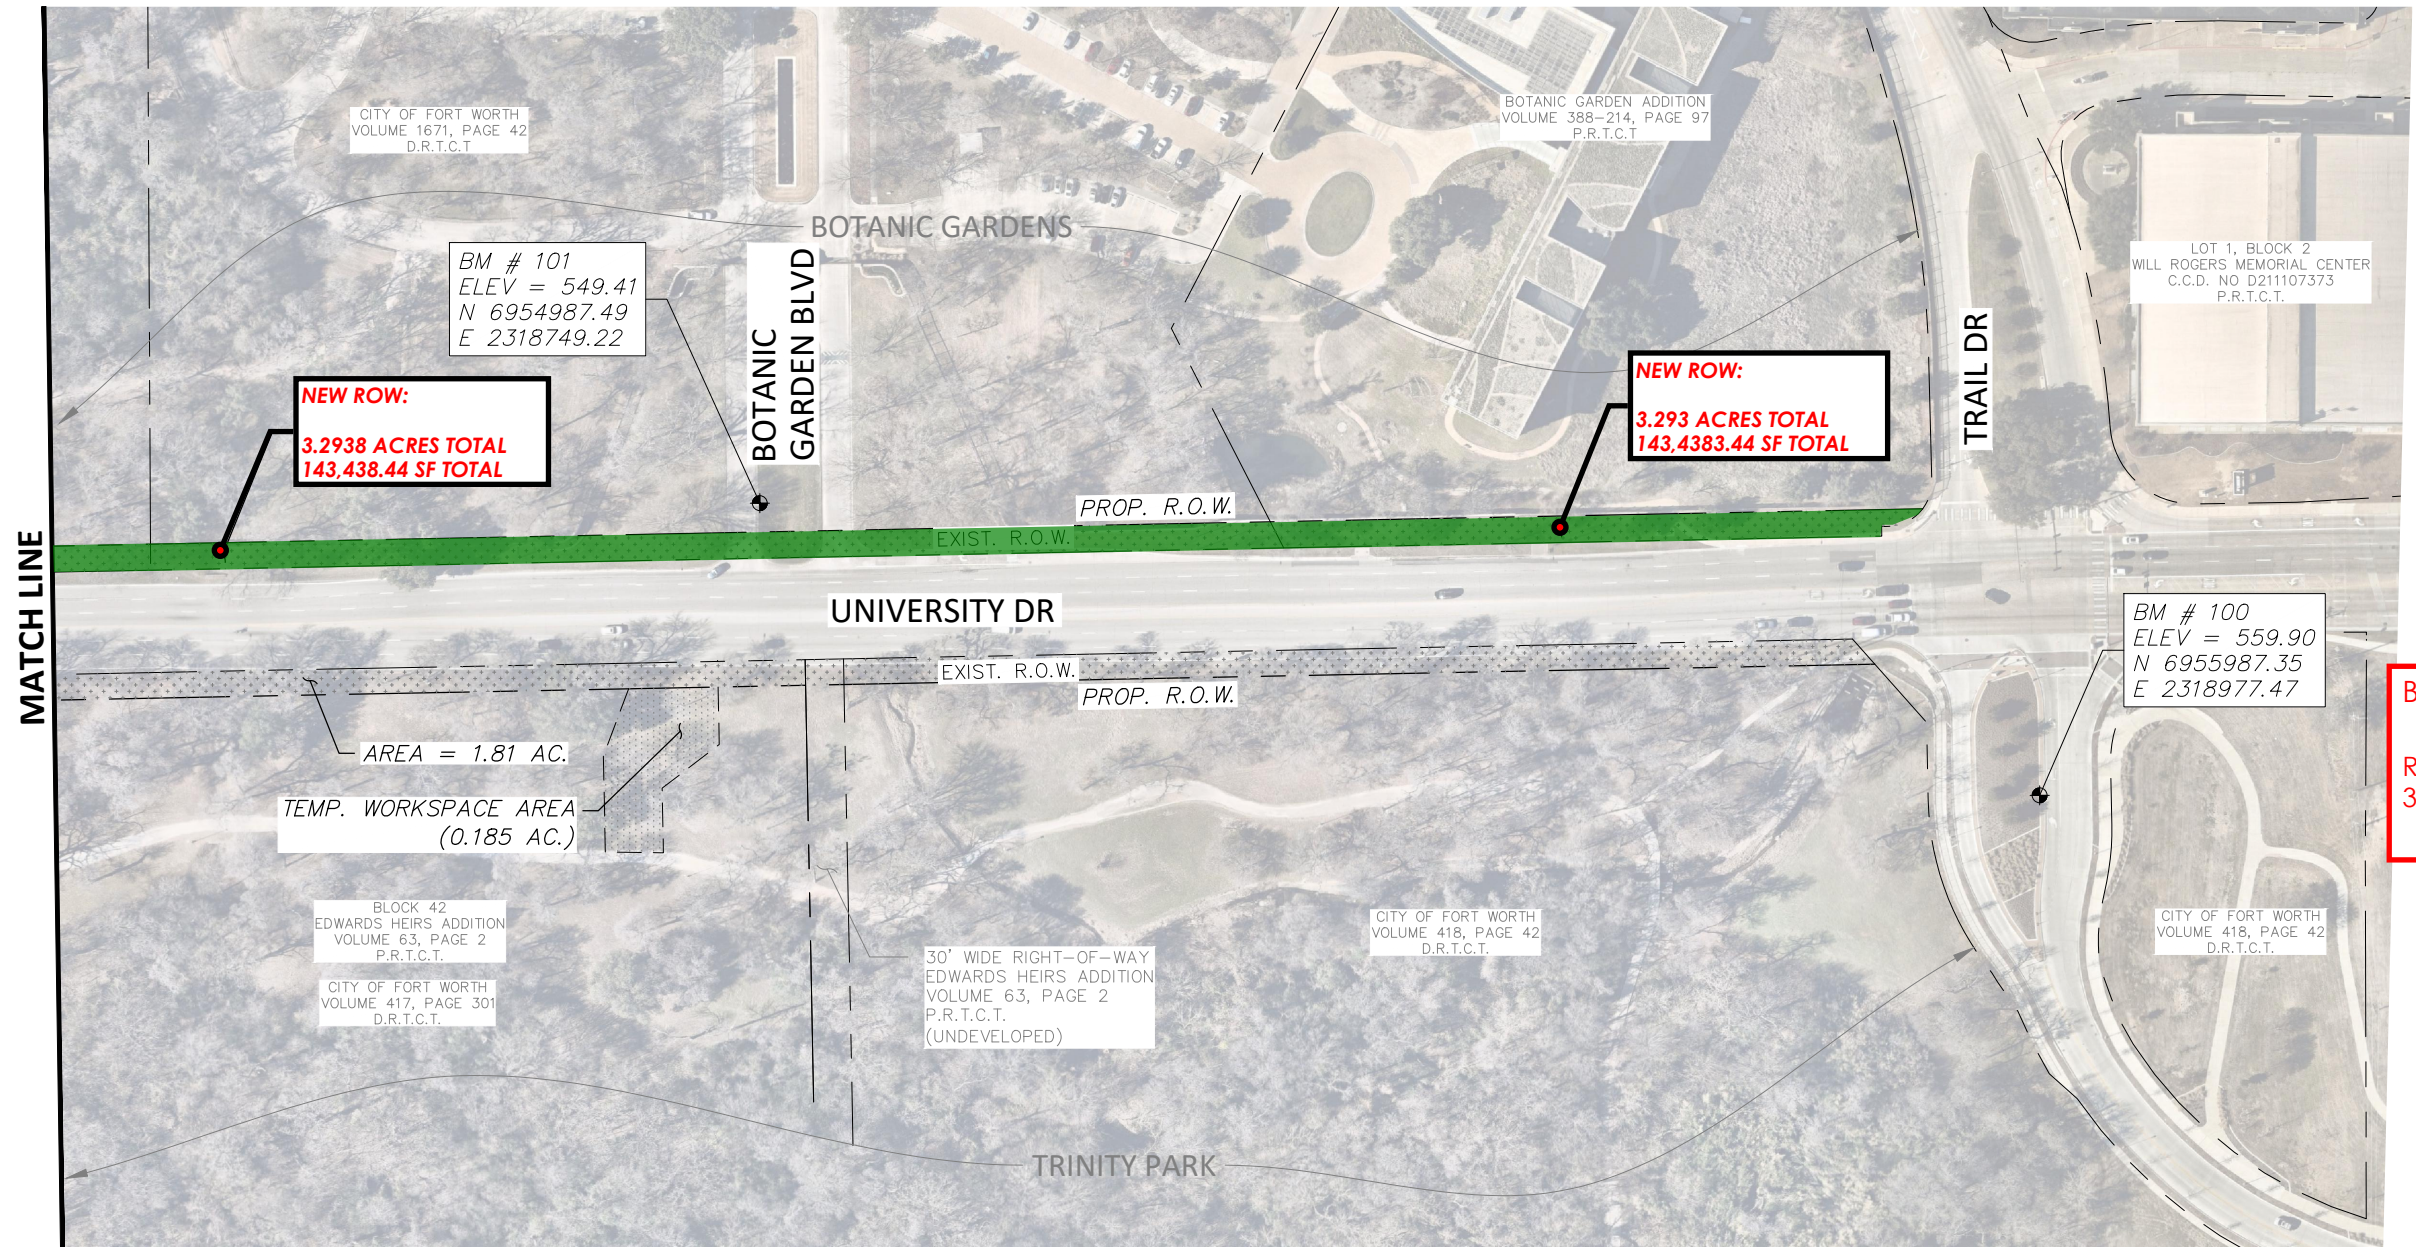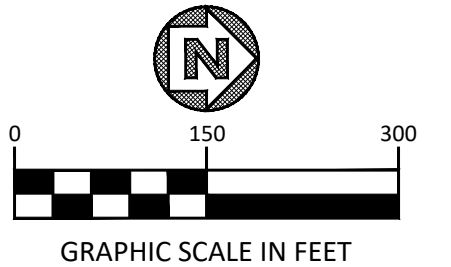

BOTANIC GARDEN CONVERSION

RIGHT OF WAY =
3.293 ACRES (143,438.44 SF)

DATE	BY	REV	REVISION		
			550 Bailey Avenue Suite 400 Fort Worth, TX 76107 817-333-1121		
					
PROJ NO. 102497			FILE NO. K-XXXX		
 Texas Department of Transportation					
UNIVERSITY DRIVE ROADWAY IMPROVEMENTS					
R.O.W. & WORKSPACE PLAN (SHEET 3 OF 3)					
FED.RD. DIV. NO.	STATE	PROJECT NO.		HIGHWAY NO.	
6	TEXAS			CS	
STATE DISTRICT	COUNTY	CONTROL NO.	SECTION NO.	JOB NO.	SHEET NO.
FTW	TARRANT	0902	90	169	13