


Mayor and Council Communication Map
55AFW DISCRETIONARY GRANT 2021

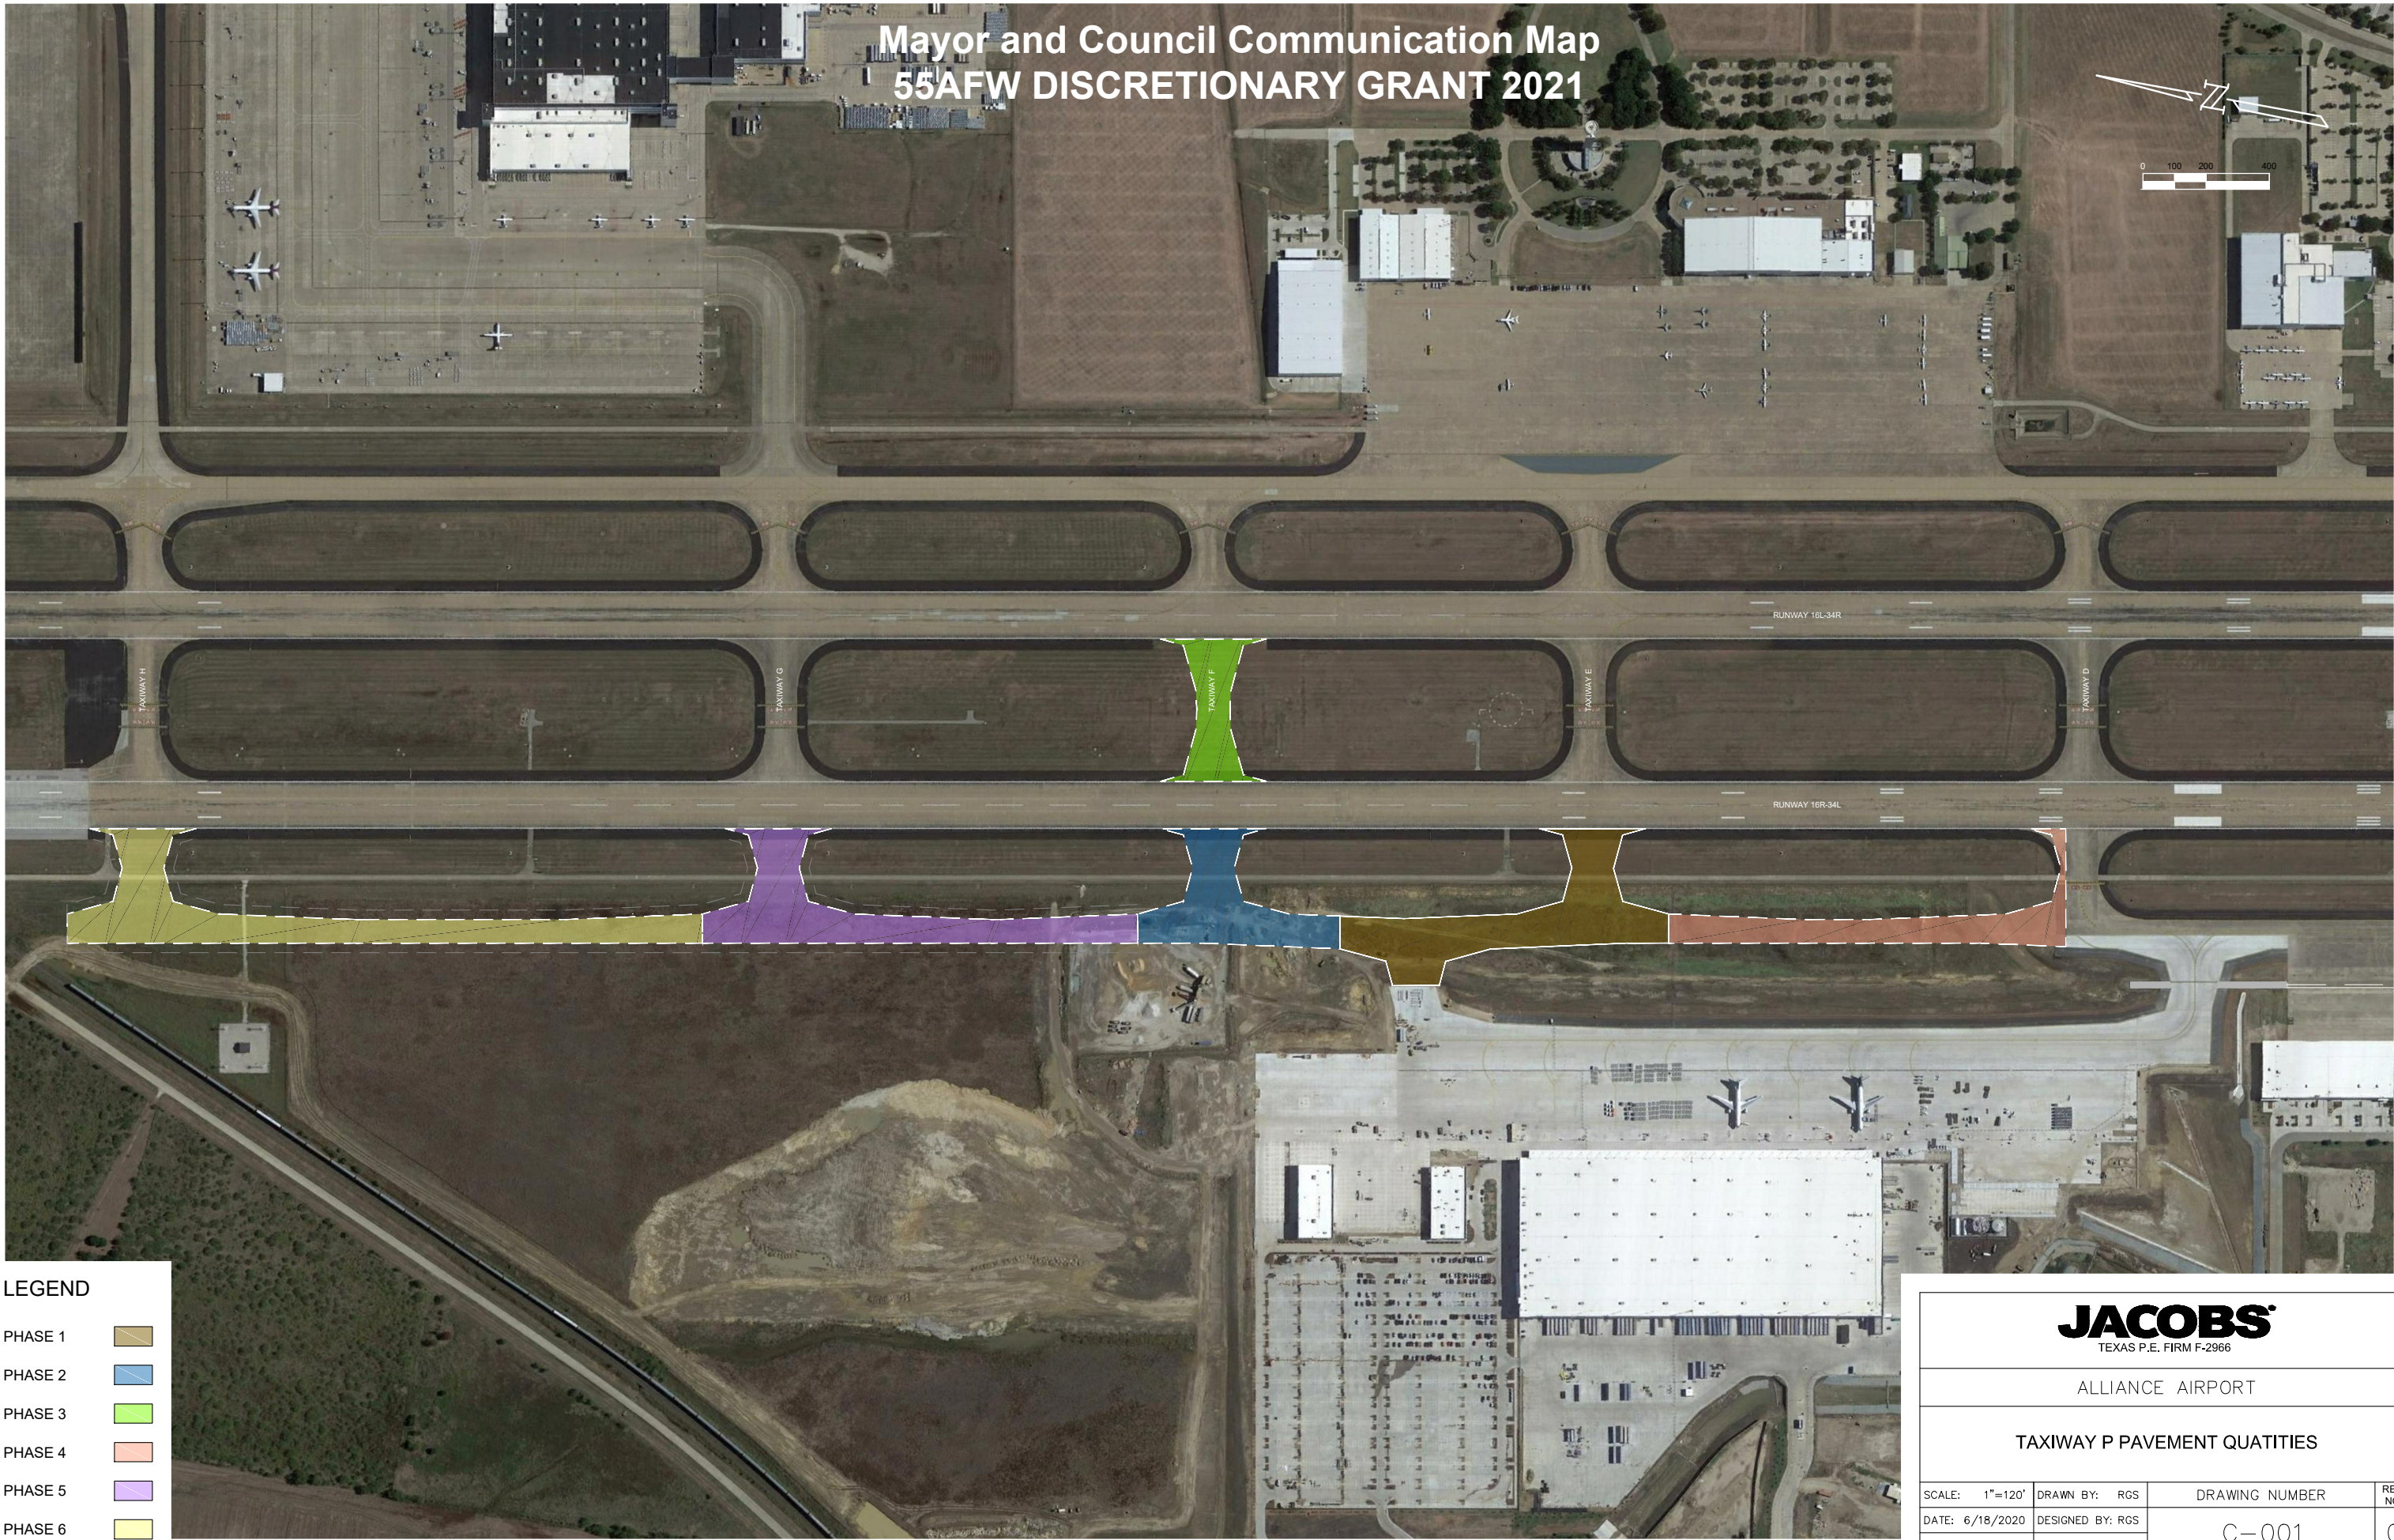

LEGEND

PHASE 1	
PHASE 2	
PHASE 3	
PHASE 4	
PHASE 5	
PHASE 6	

JACOBS
TEXAS P.E. FIRM F-2966

ALLIANCE AIRPORT

TAXIWAY P PAVEMENT QUATITIES

SCALE: 1"=120'	DRAWN BY: RGS	DRAWING NUMBER	REV. NO.
DATE: 6/18/2020	DESIGNED BY: RGS	C-001	0
PROJ. NO: WFXH3065	CHECKED BY: JUT		