





MASTER THOROUGHFARE PLAN

- Activity Street
- Commercial Connector
- Commercial Mixed Use Street
- Neighborhood Connector
- System Link

- PLAT
- FLOOD PLAIN
- Orthos\Orthos_2022**
- RGB**
- Red: Band_1
- Green: Band_2
- Blue: Band_3

Scale: 1 inch = 500 feet



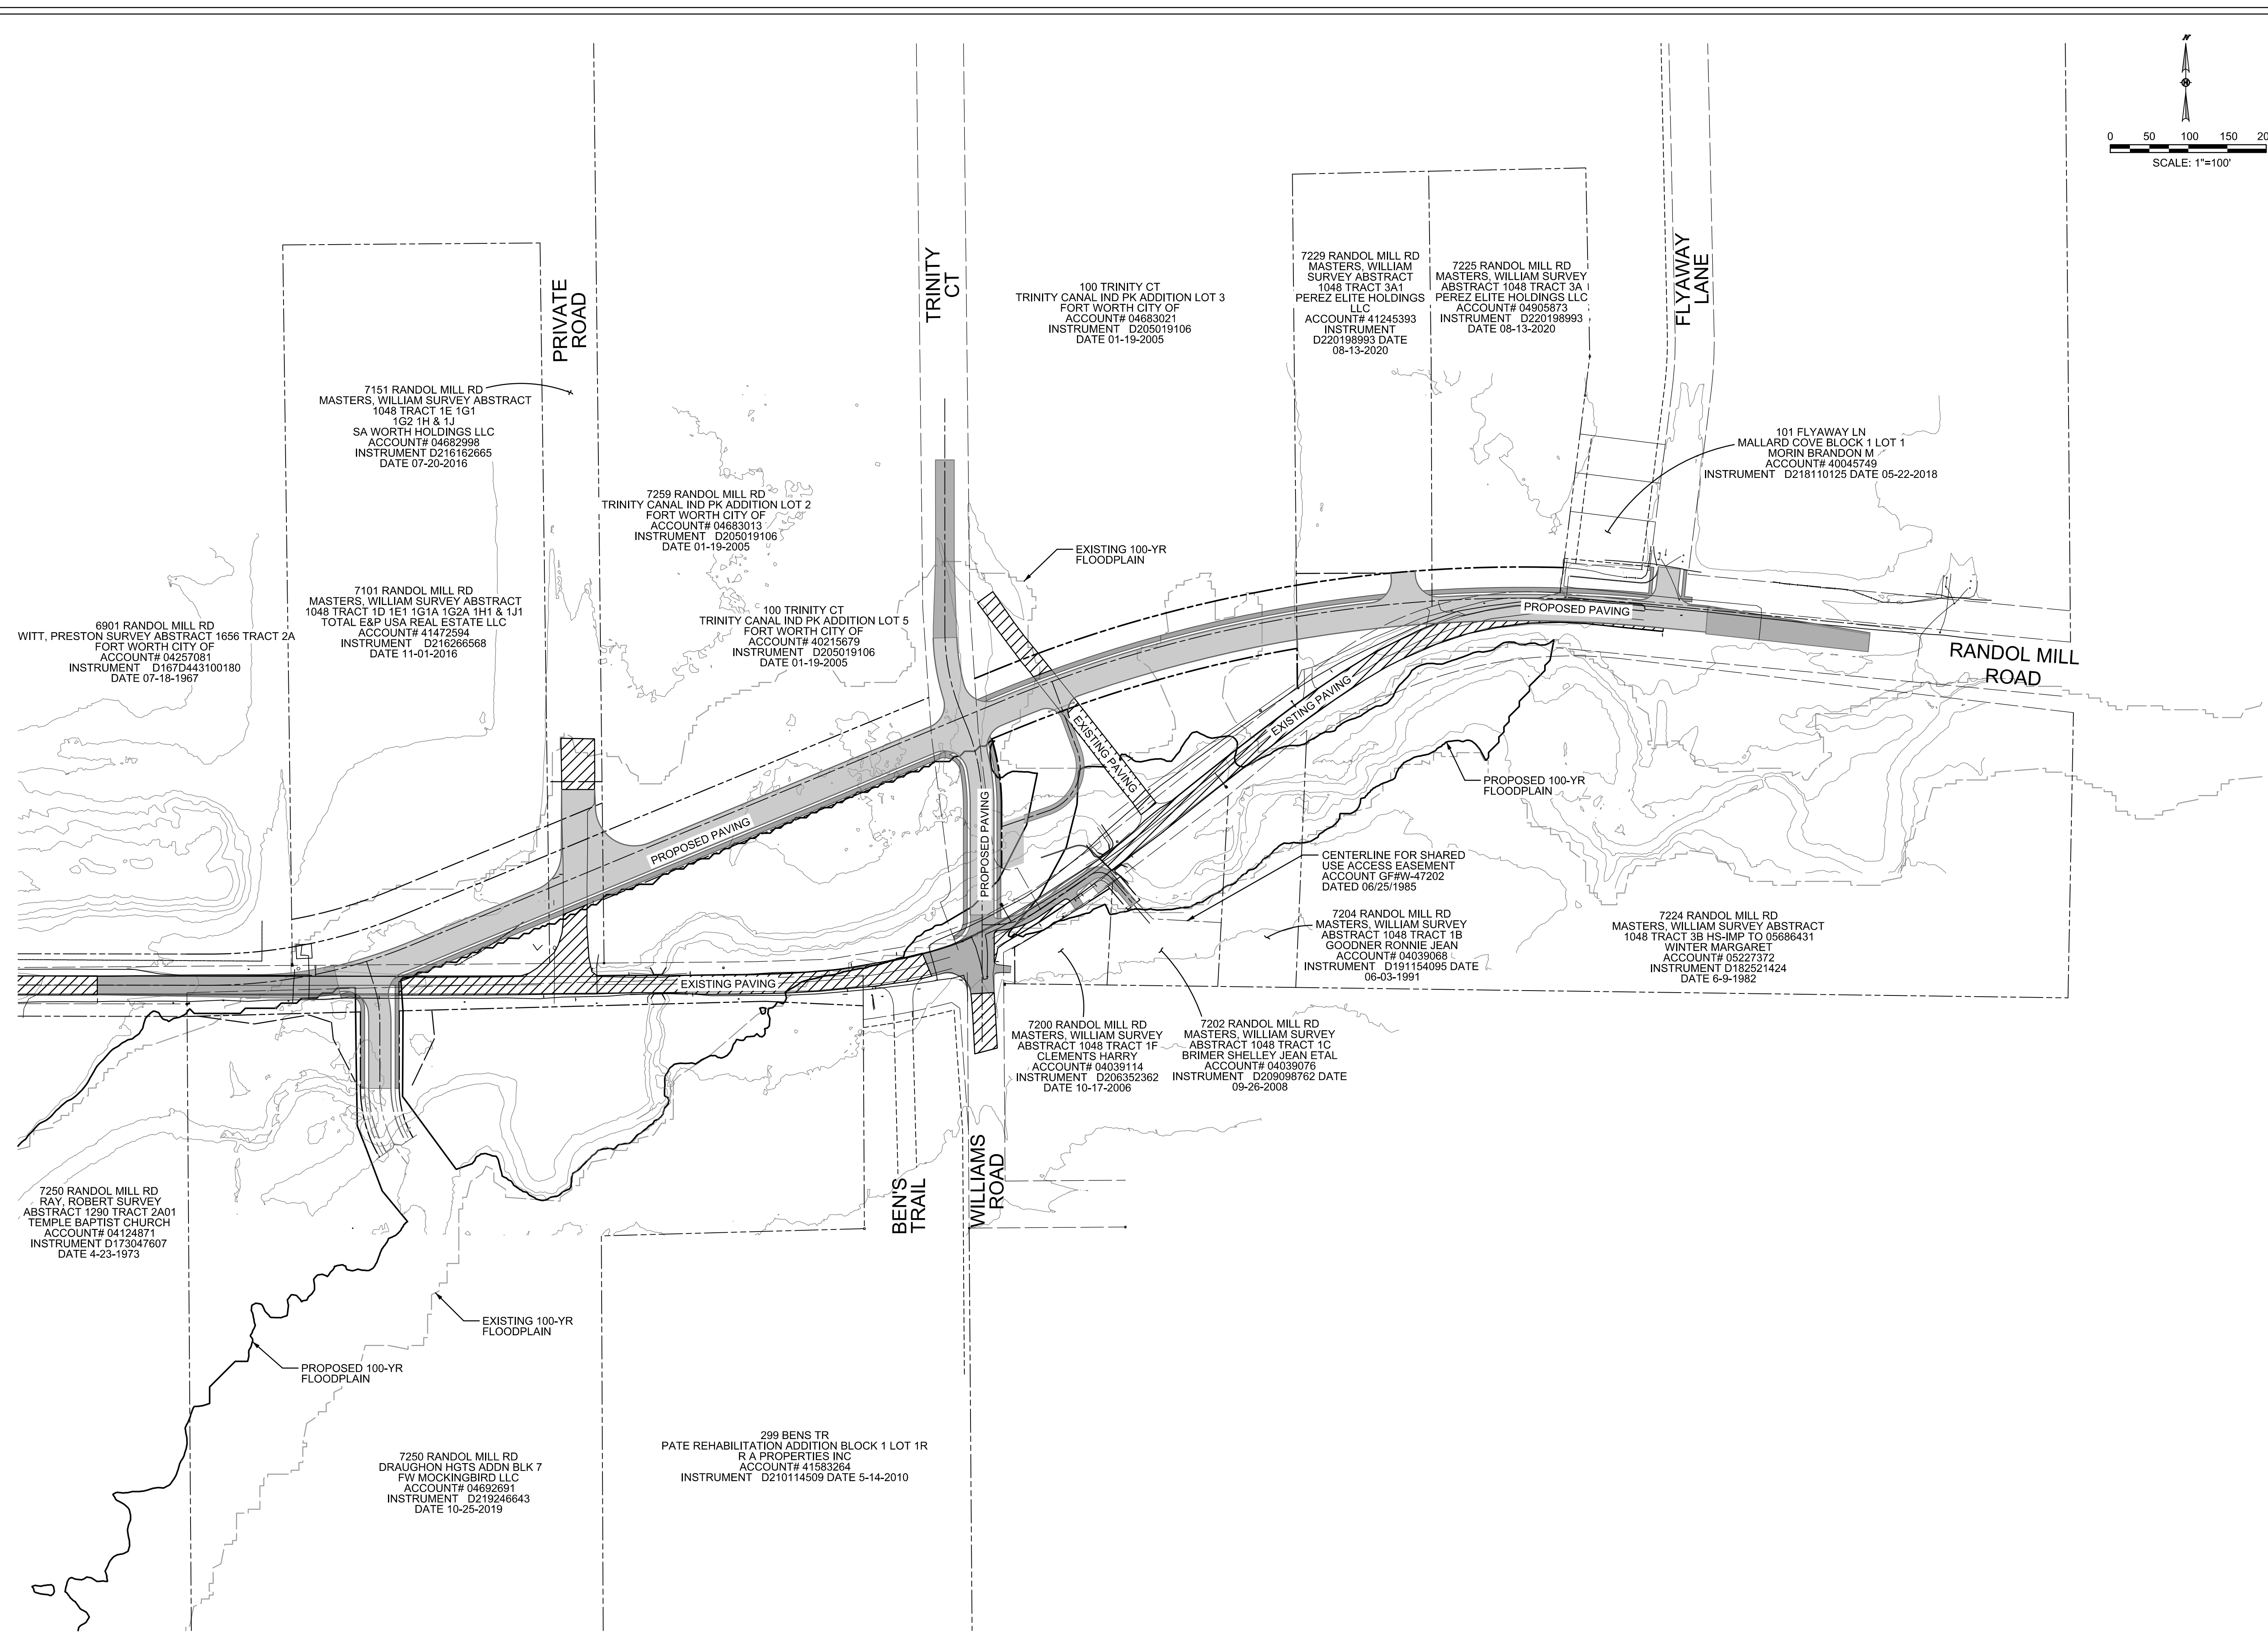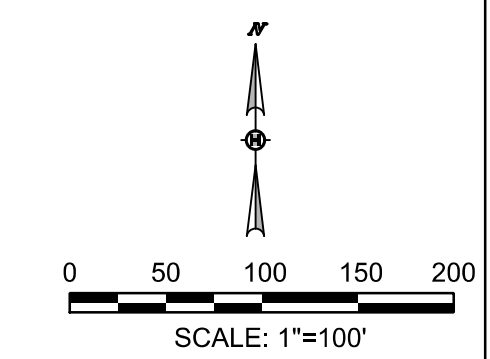

**RANDAL MILL ROAD
MOCKINGBIRD ESTATES
TO FLYAWAY LN**
CITY OF FORT WORTH, TEXAS



HALFF
TRIPLE C ENGINEERING FIRM, PLLC
4000 FOSSIL CREEK BLVD
FORT WORTH, TEXAS 76137-2787
FAX (817) 252-9784

Revision No.	Date	Description

Project No.:
Issued:
Drawn By:
Checked By:
Scale:
Sheet Title

EXHIBIT
01
Sheet Number

P:\2022\110617 AM\110617 AM.dwg
 DWG: D:\300\2022\110617 AM\110617 AM.dwg
 PLOT: 110617 AM_PLOT.dwg
 PLOT DATE: 11/16/2022 11:06:17 AM
 PLOT SCALE: 1"=100'
 PLOT SHEET: 01
 PLOT TOTAL SHEETS: 1
 PLOT AREA: 110617 AM
 PLOT BY: HALFF