

CPN 104081




A.N.A. CONSULTANTS, L.L.C.
 ENGINEERS and SURVEYORS
 5000 Thompson Terrace, Colleyville, TX 76034
 Tel: 817.335.9900 Fax: 817.335.9955
 TBPE Firm No.: 20 TBPLS Firm No.: 10090800

EXHIBIT 'A'
WATER EXHIBIT


MEADOW LAKES PHASE II

LEGEND

— PROP WATER LINE

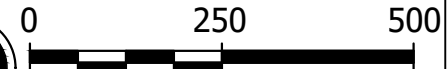

GRAPHIC SCALE IN FEET

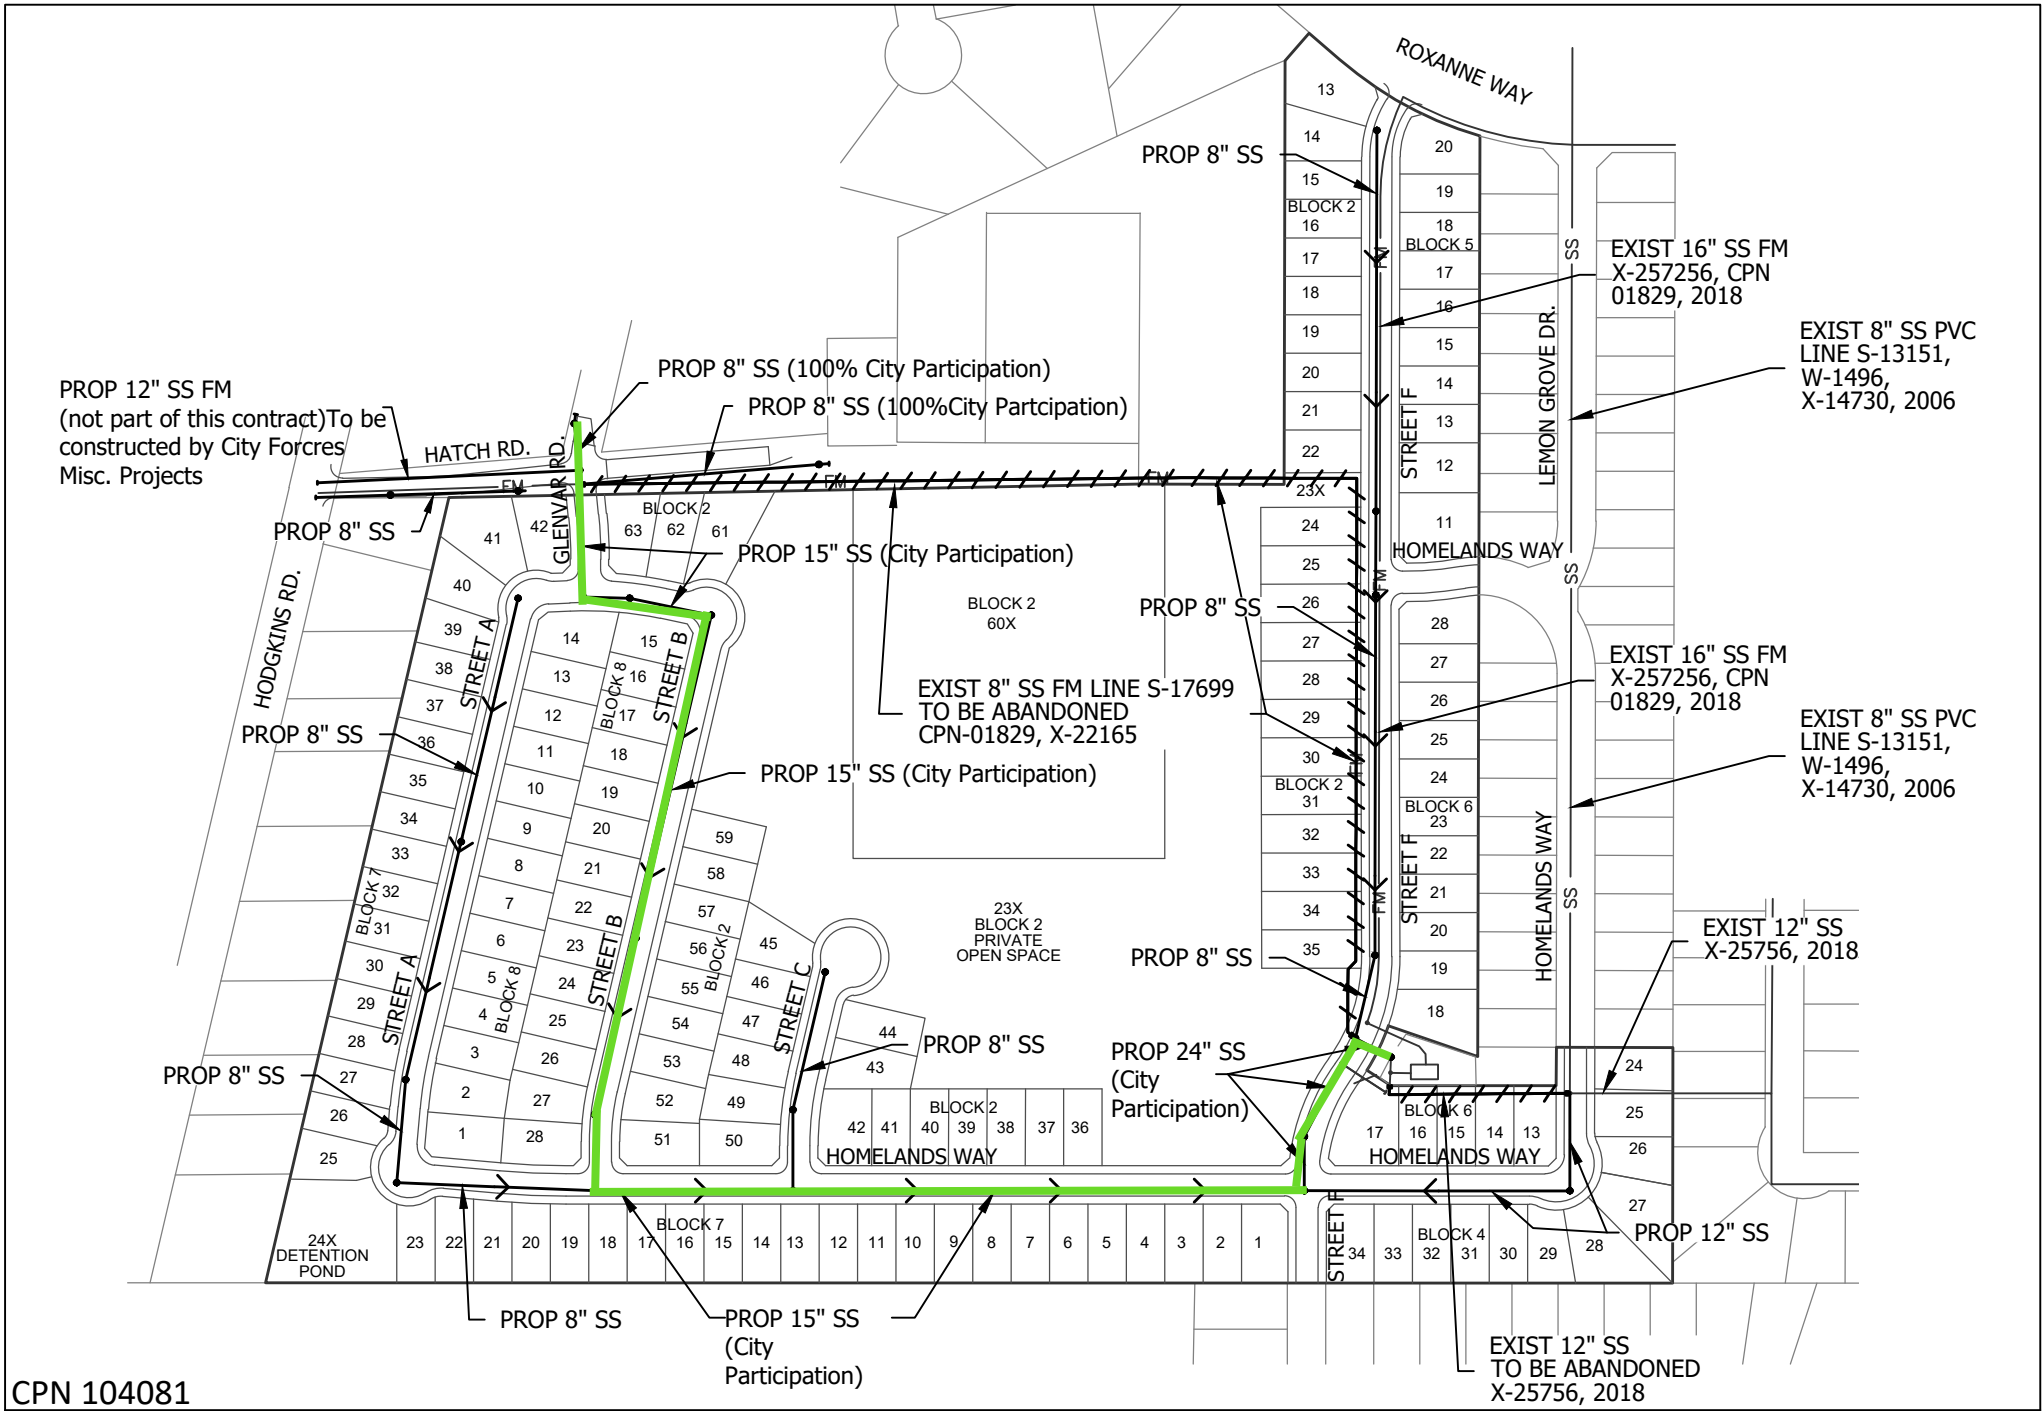

CPN 104081



A.N.A. CONSULTANTS, L.L.C.
ENGINEERS and SURVEYORS
5000 Thompson Terrace, Colleyville, TX 76034
Tel: 817.335.9900 Fax: 817.335.9955
TBPE Firm No.: 20 TBPLS Firm No.: 10090800

**EXHIBIT 'A1'
SEWER EXHIBIT**

MEADOW LAKES PHASE II

LEGEND

- PROP SEWER LINE
- SS — EXIST SEWER LINE

