

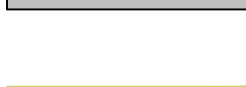


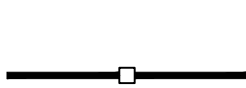


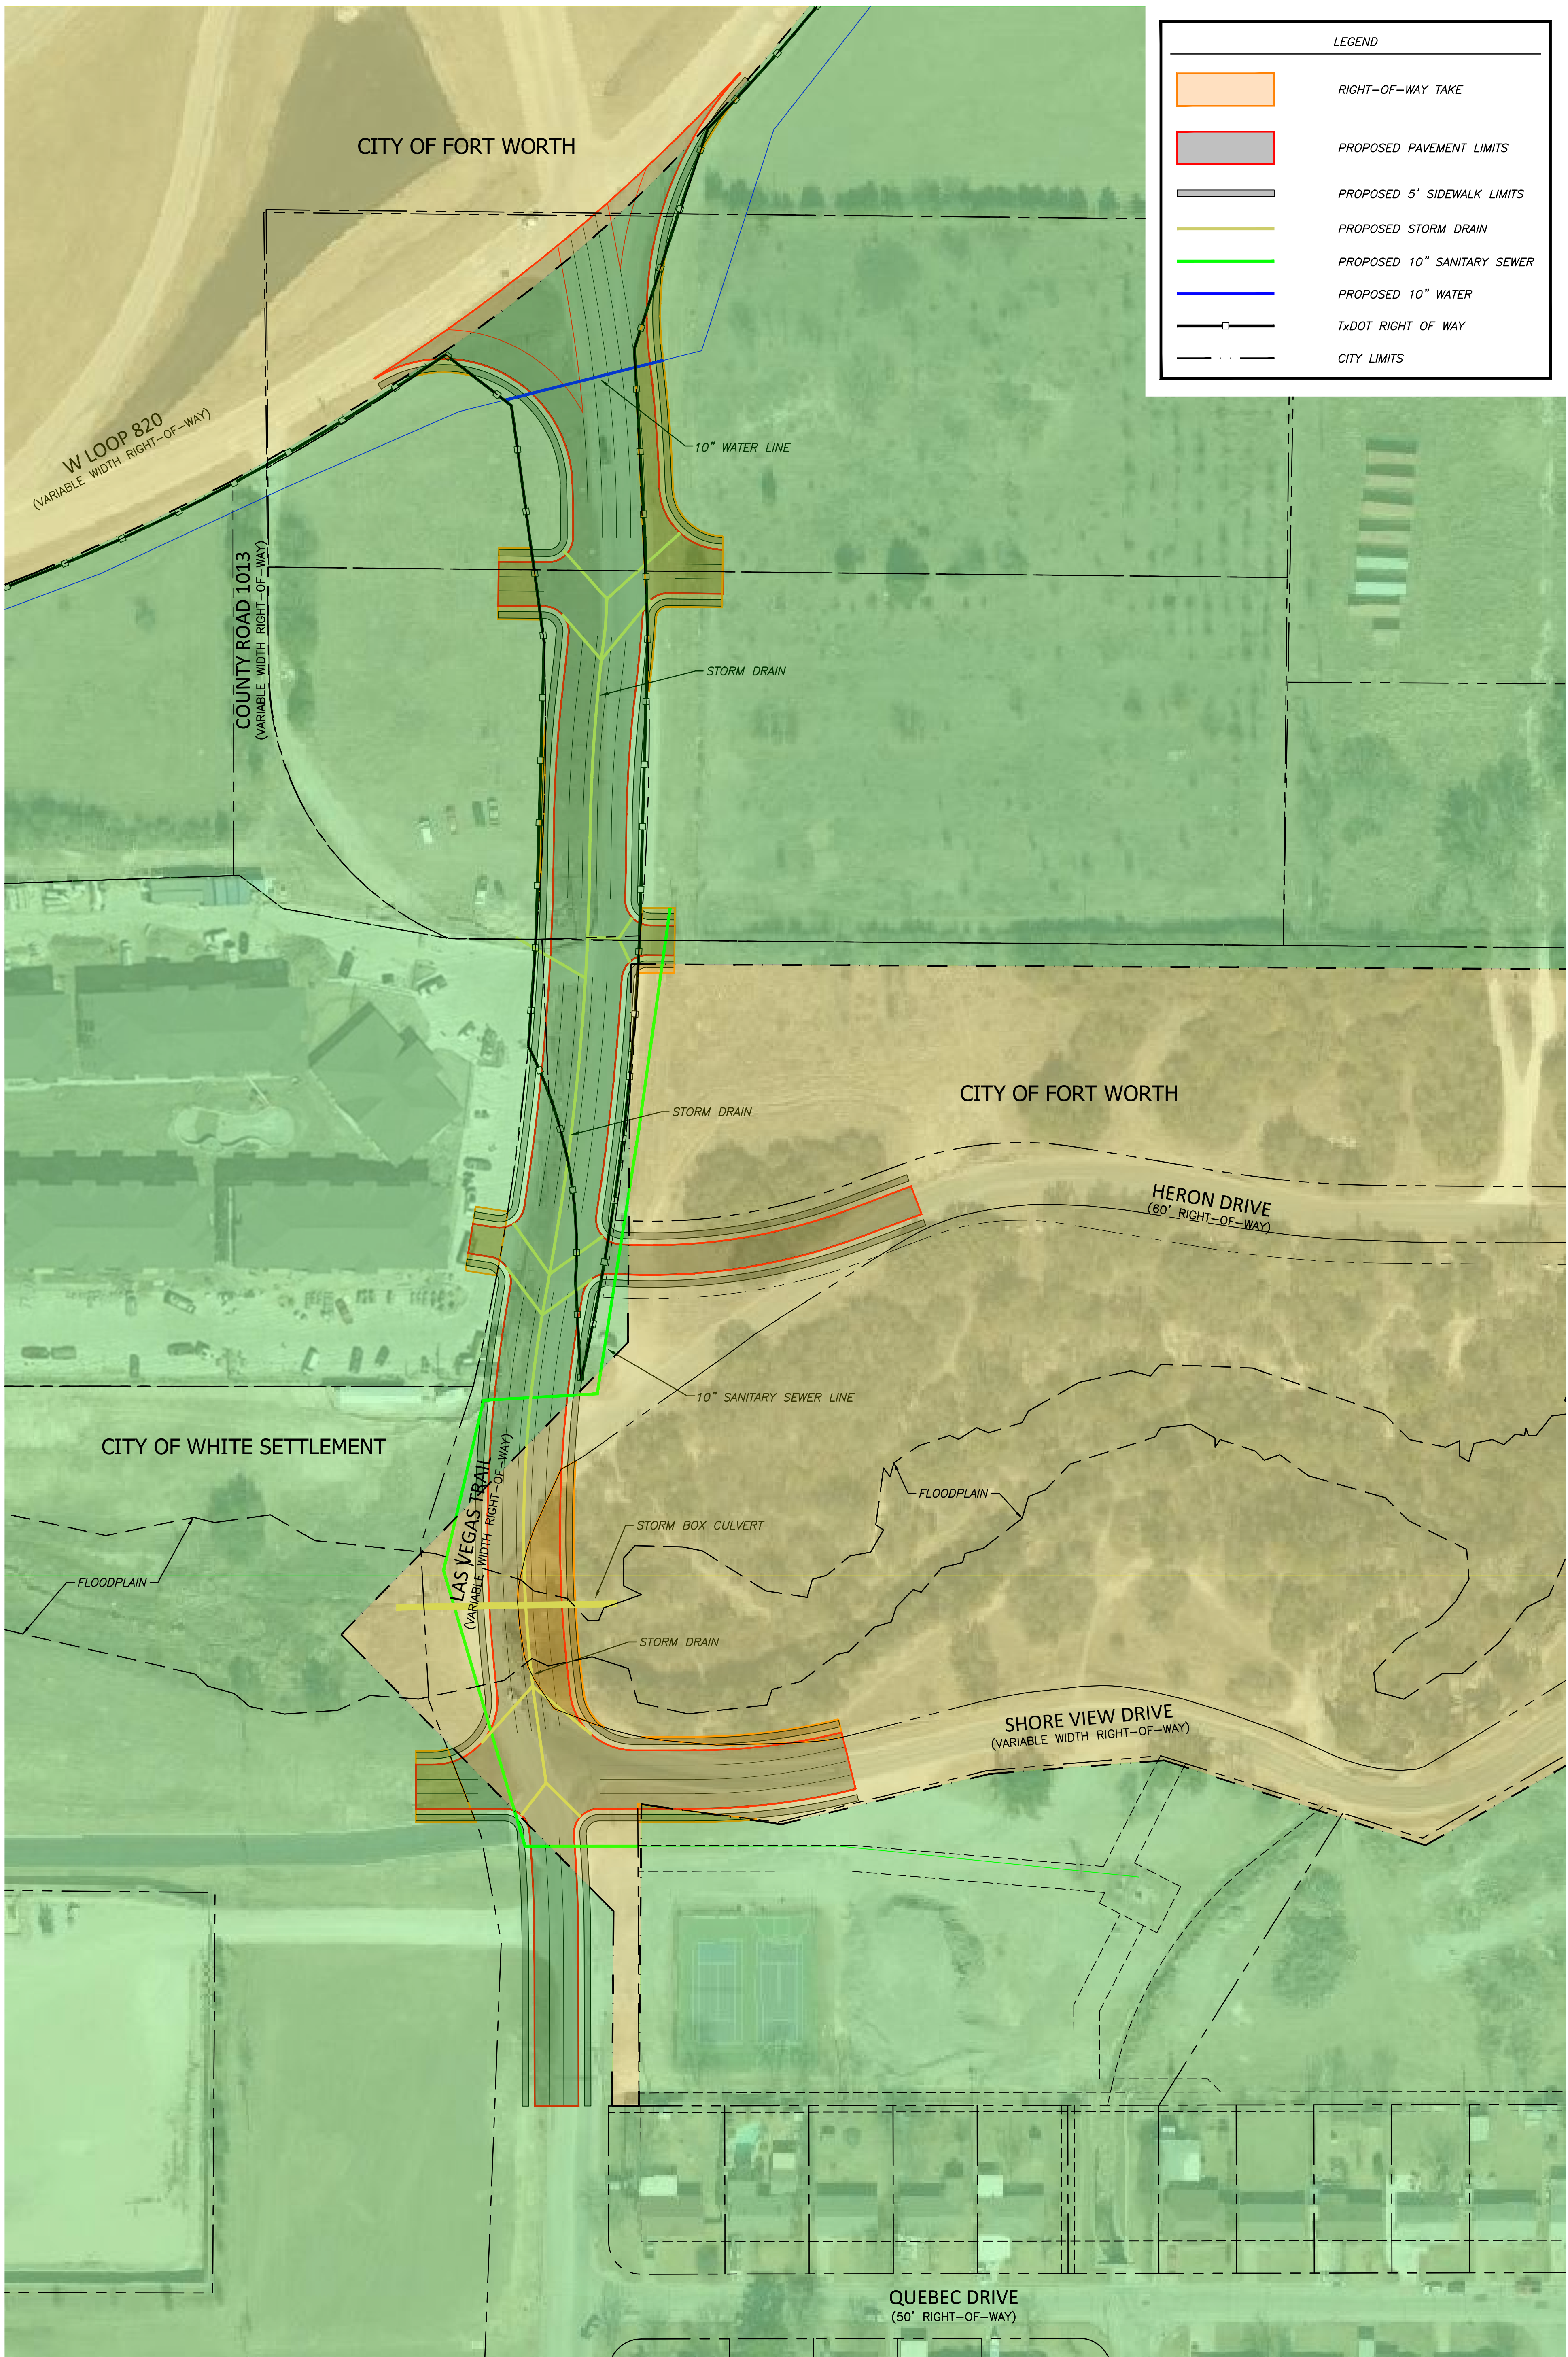
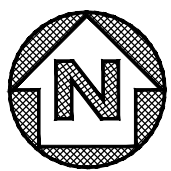
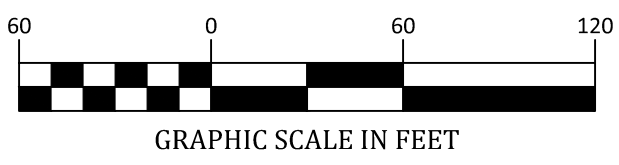


LEGEND	
	RIGHT-OF-WAY TAKE
	PROPOSED PAVEMENT LIMITS
	PROPOSED 5' SIDEWALK LIMITS
	PROPOSED STORM DRAIN
	PROPOSED 10" SANITARY SEWER
	PROPOSED 10" WATER
	TxDOT RIGHT OF WAY
	CITY LIMITS



PLOTTED BY: Travis Crane ON: Thursday, September 27, 2018 AT: 8:48 AM FILEPATH: P:\20170700 - White Settlement Las Vegas & Shoreview Rd\DWG\Exhibit\2018-09-26 Las Vegas Exhibit\2018-09-26-Concept Exhibit.dwg



**LAS VEGAS TRAIL
CONCEPT EXHIBIT**



James DeOtte Engineering Inc.
 2201 Dottie Lynn Parkway, Suite 119
 Fort Worth, Texas 76120
 TBPE Firm Reg. No. 8917
 TBLs Firm Reg. No. 101014-00