


# MAYOR AND COUNCIL COMMUNICATION

## Diamond Hill Park

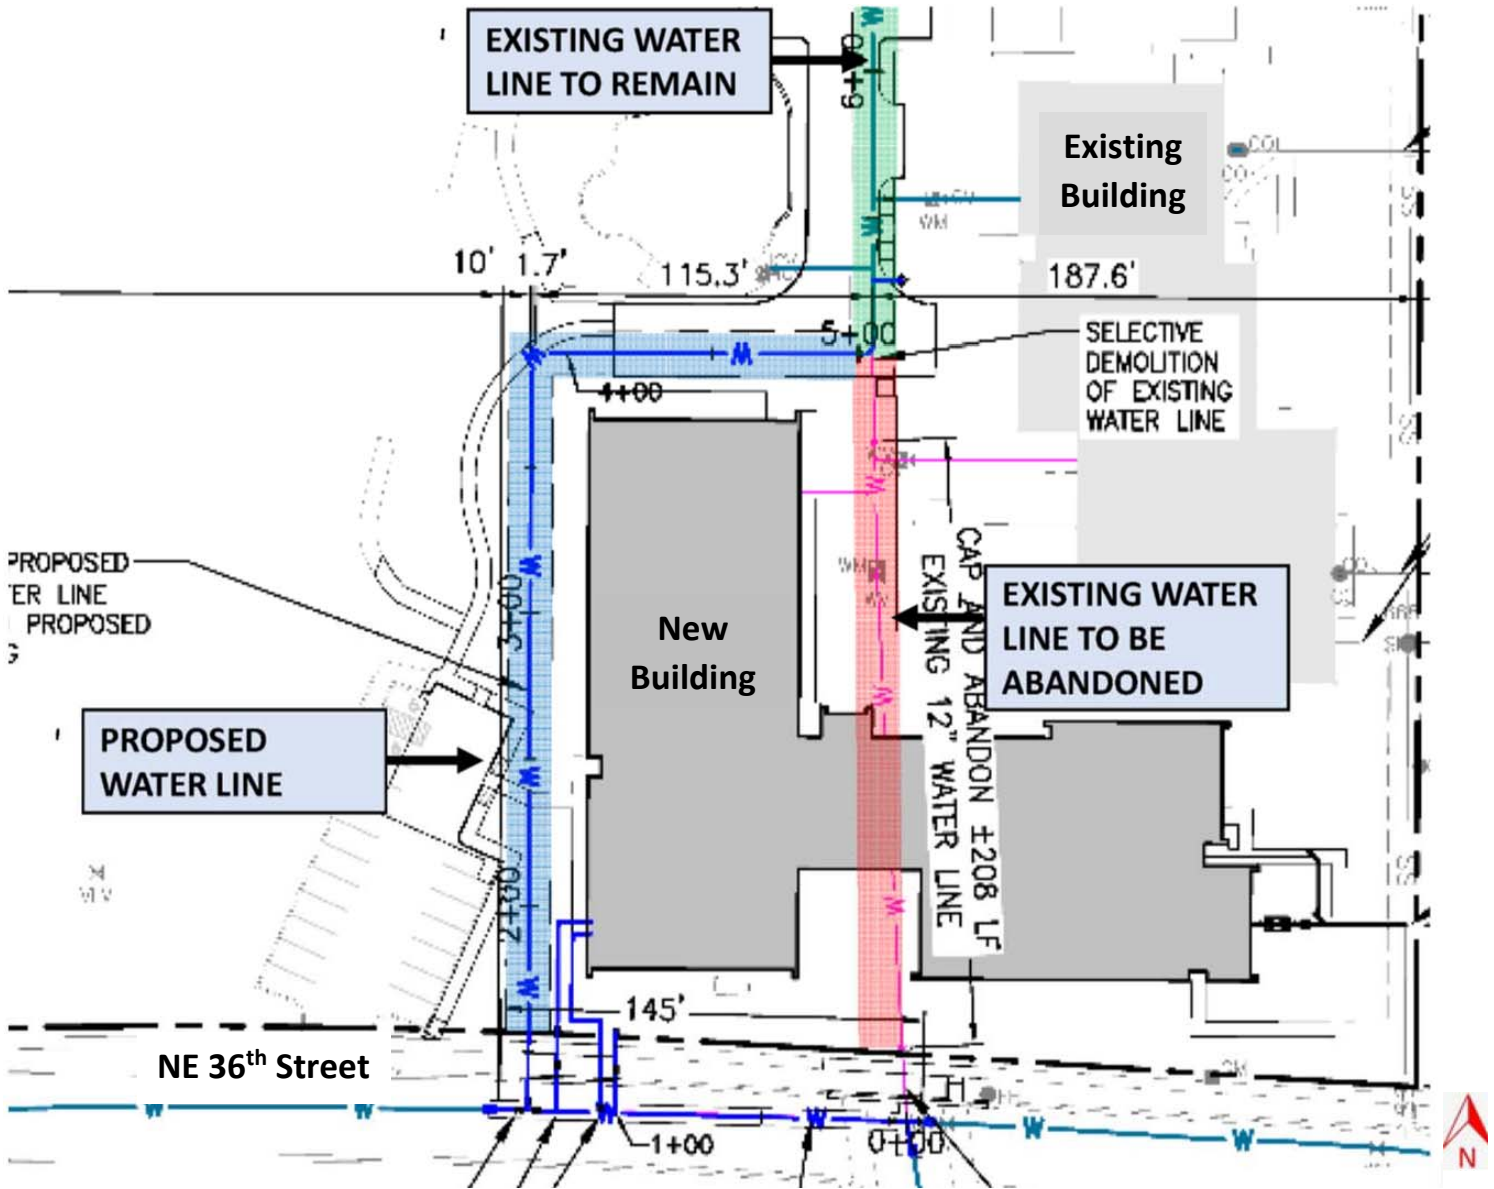

Existing and Proposed Water Line Location