




DME

 

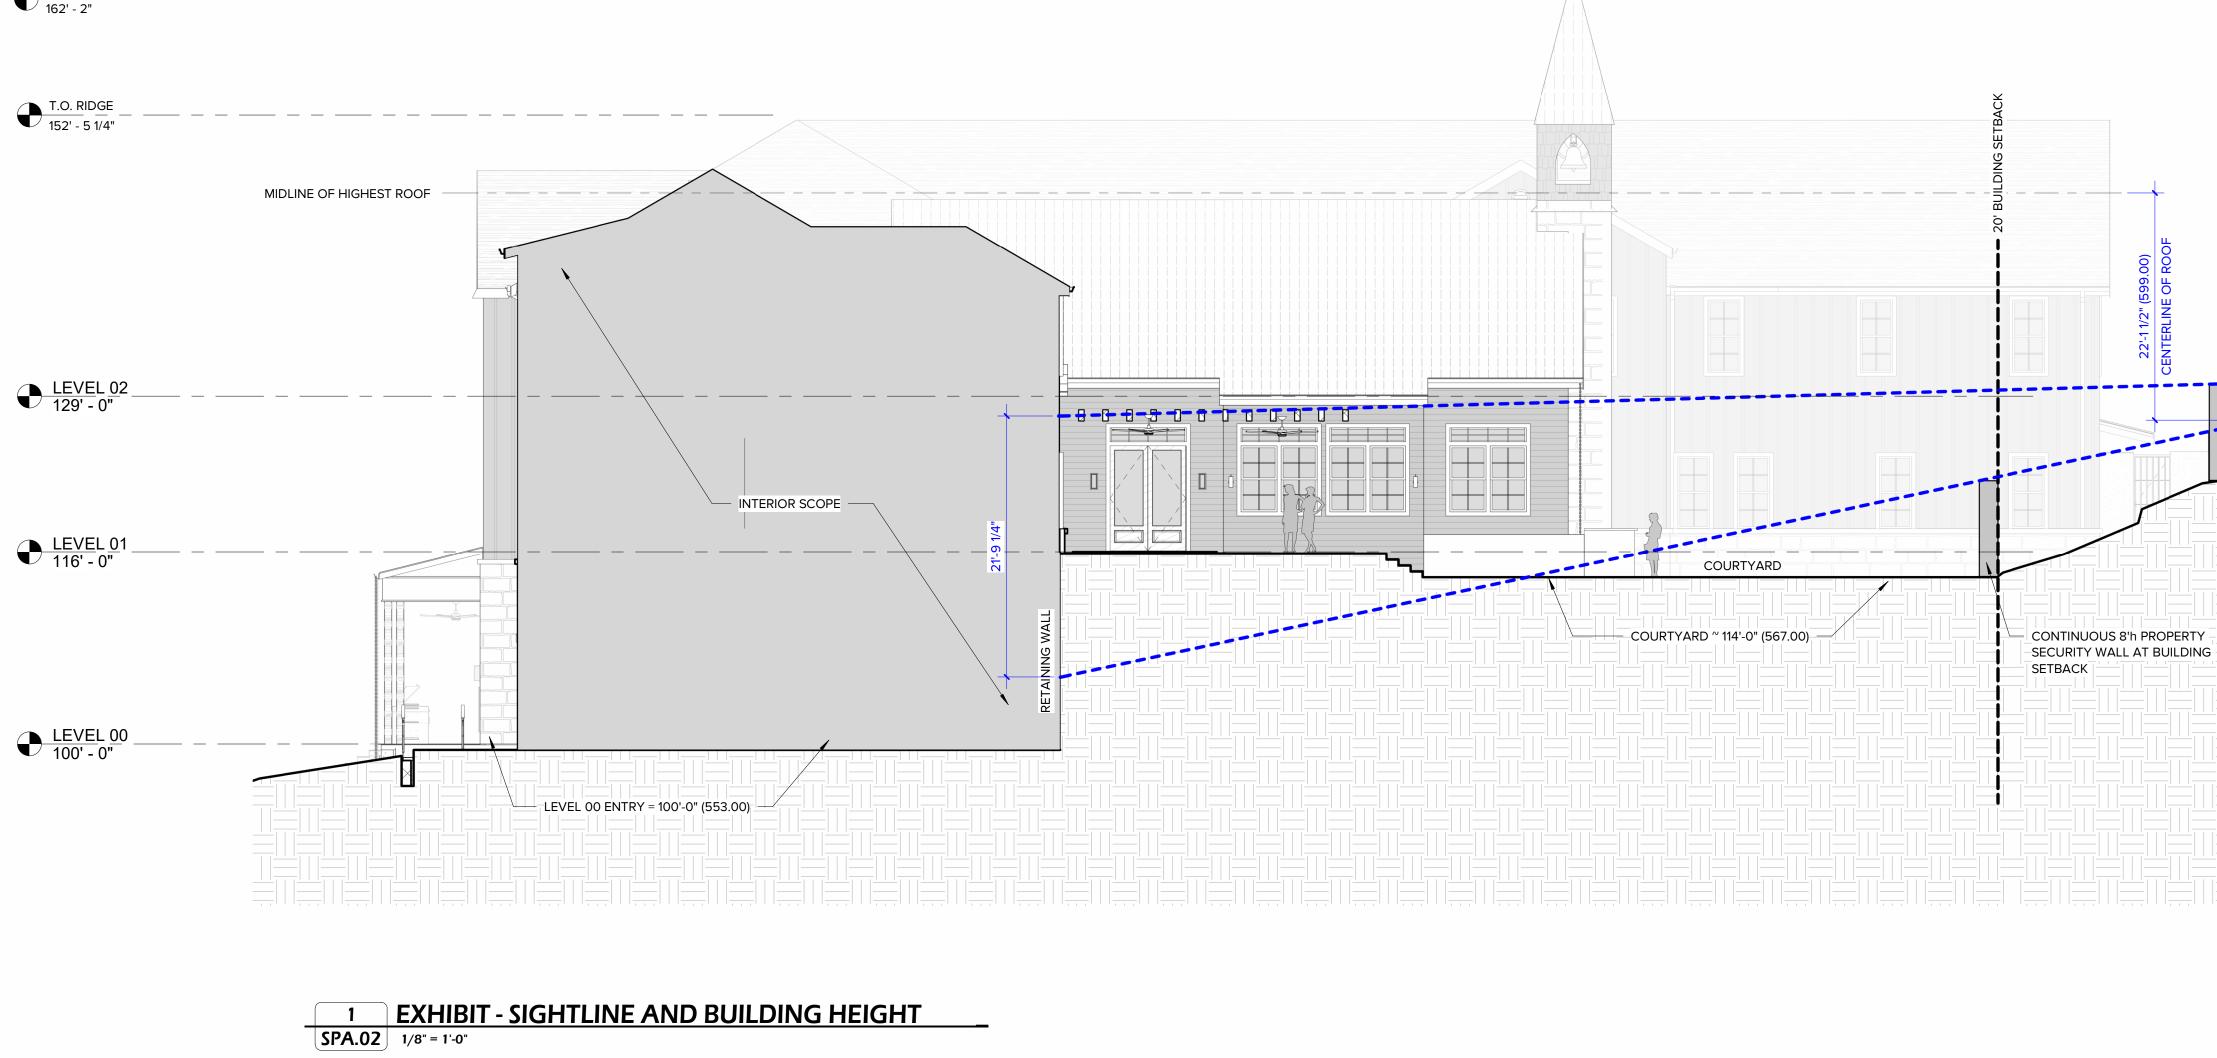

T.O. STEEPLE 162' - 2"

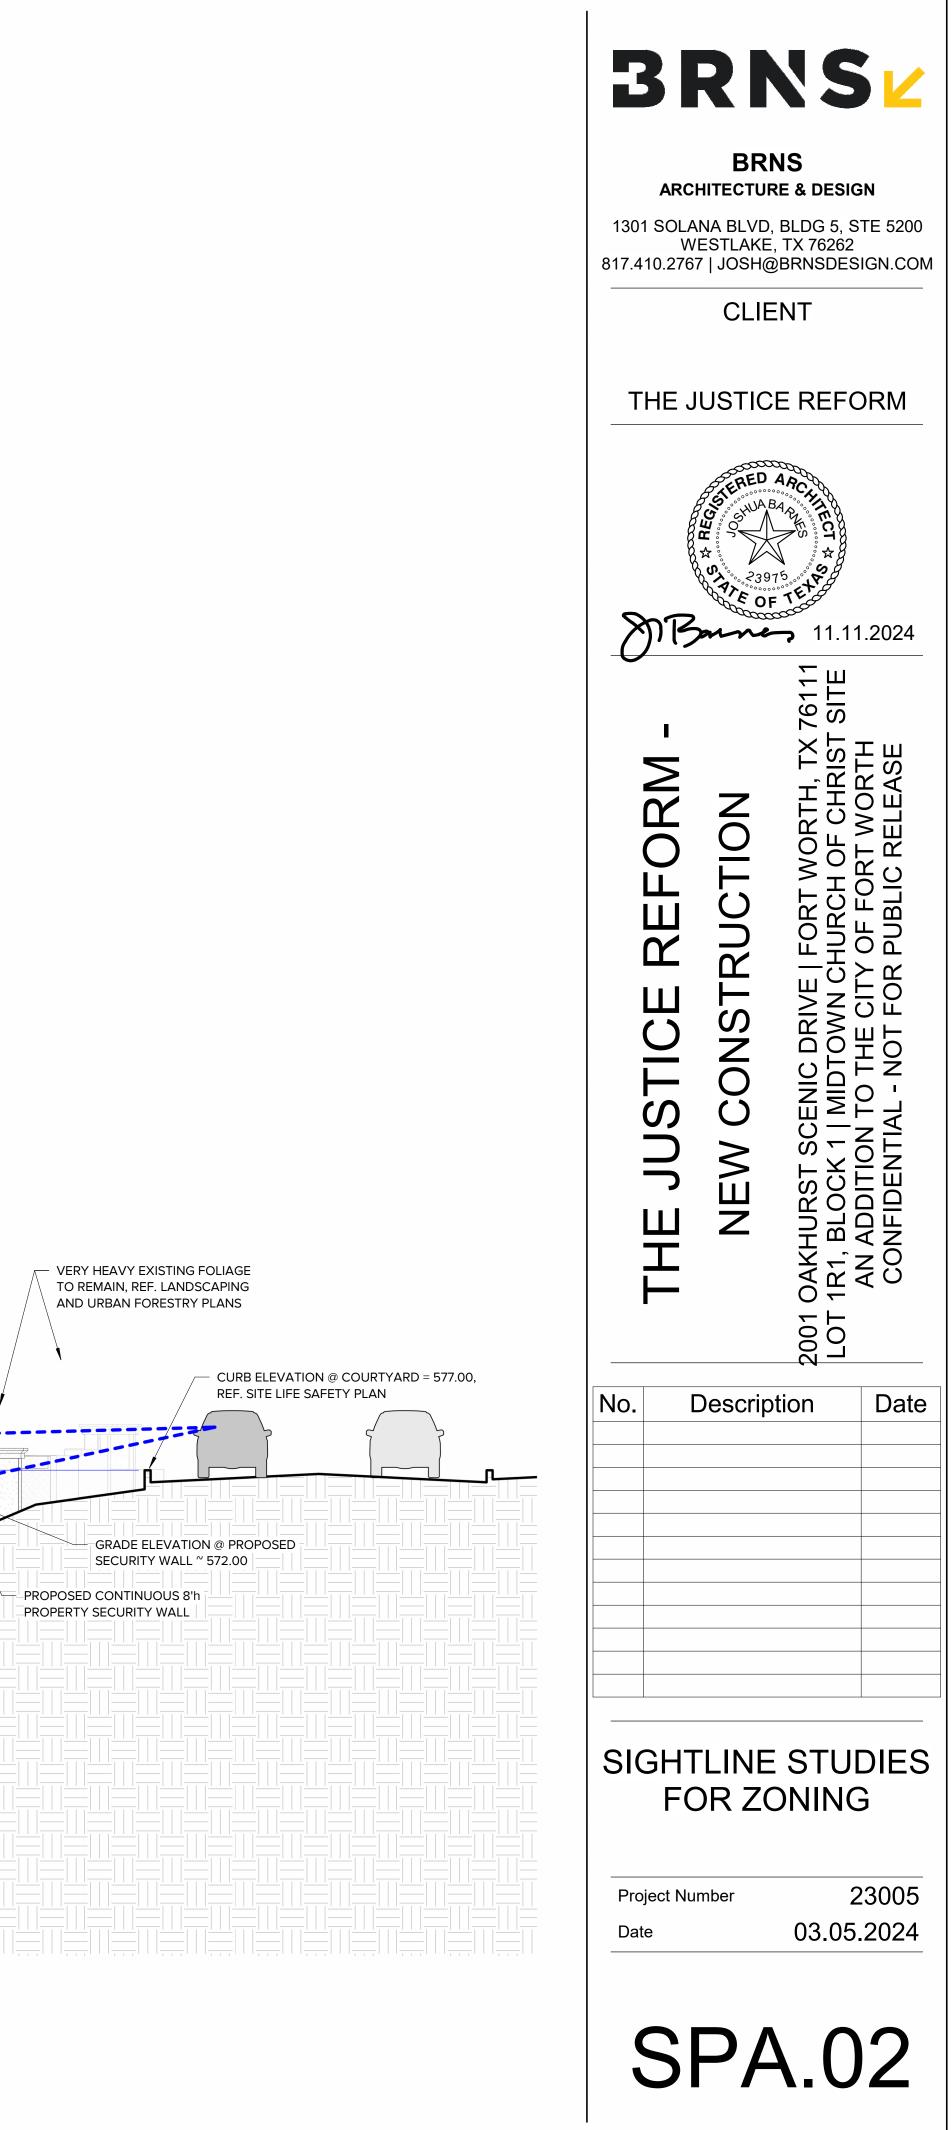

AMMENDMENT A