

PLOTTED BY: LeeAnn Schaller ON: Wednesday, August 27, 2025 AT: 5:34 PM FILEPATH: P:\008300\8342\003\Project Management\Correspondence\CoFW\Parks Department_Oncor Easement\CAD\FWZ Oncor Esmt.dwg





PARK PLACE AVENUE
(PARK ROAD)

PROPOSED 20'x20'
ONCOR EASEMENT



550 Bailey Avenue • Suite 400 • Fort Worth, Texas 76107
Tel: 817.335.1121
(TX REG. F-11114)

ONCOR EASEMENT
FORT WORTH ZOO FOREST & JUNGLES
FORT WORTH, TEXAS

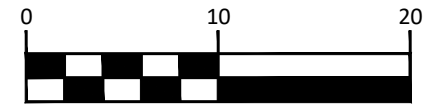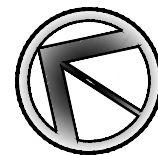



GRAPHIC SCALE IN FEET

PLOTTED BY: LeeAnn Schaller ON: Wednesday, August 27, 2025 AT: 5:34 PM FILEPATH: P:\008300\8342\003\Project Management\Correspondence\CoFW\Parks Department\Oncor Easement\CAD\FWZ Oncor Esmt.dwg

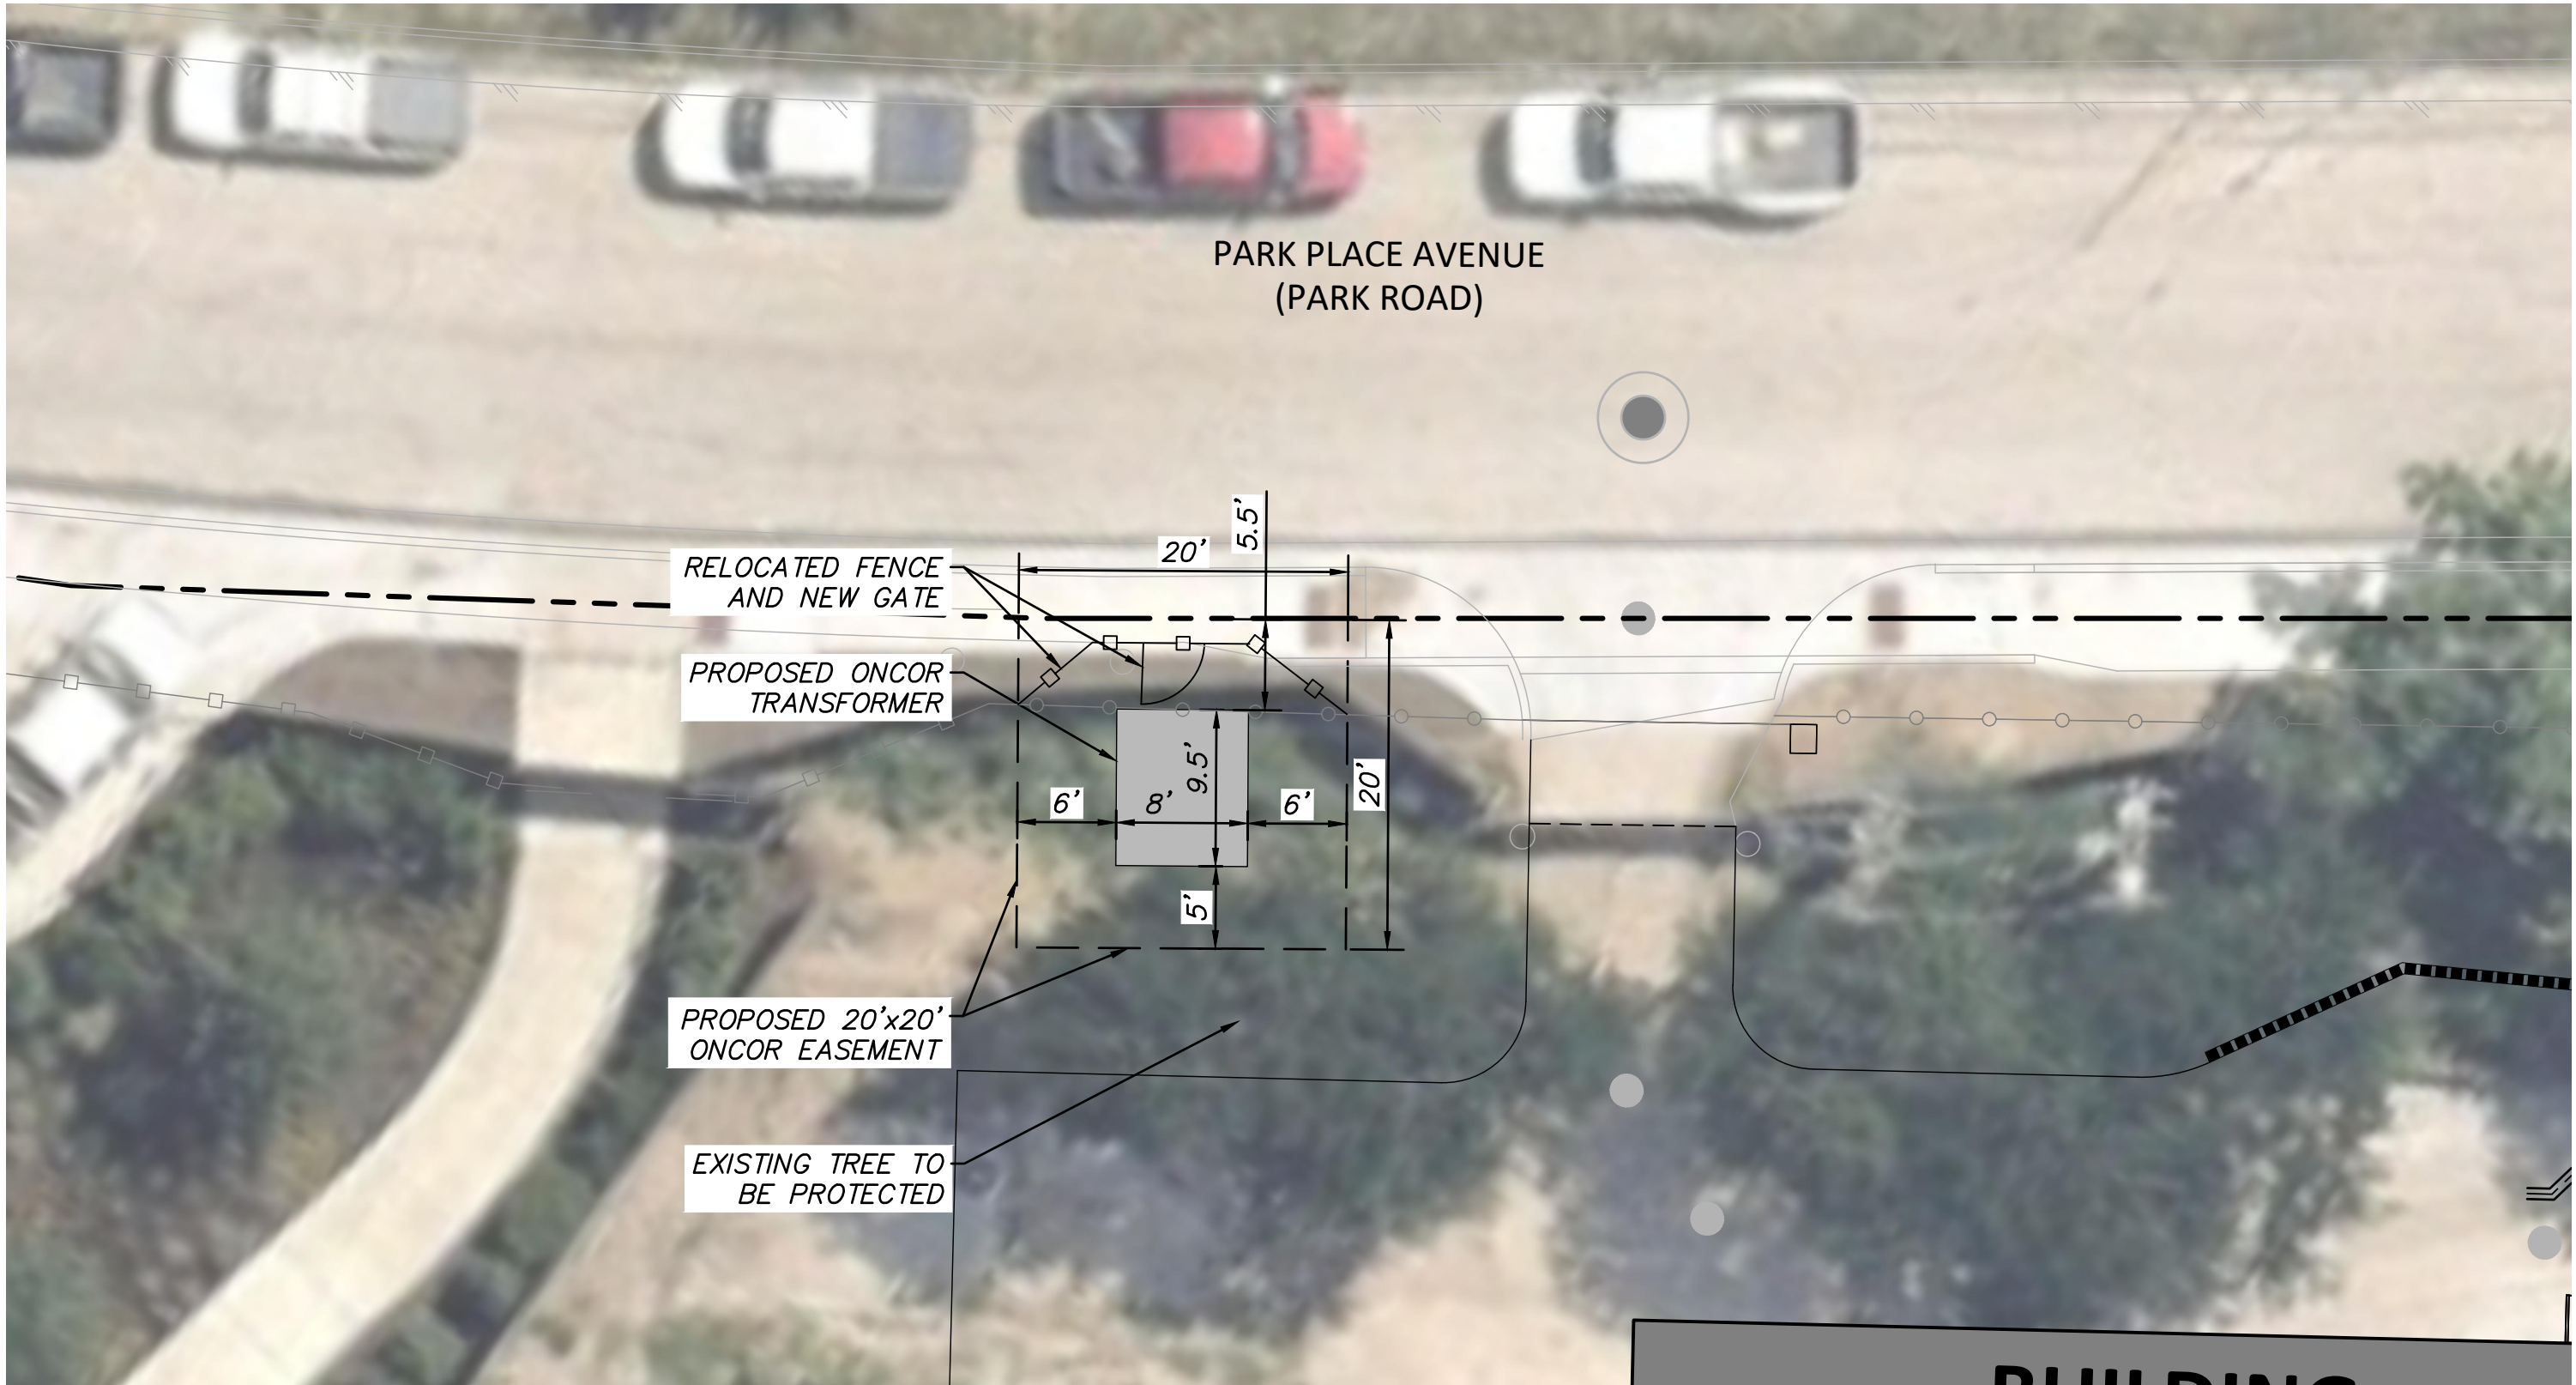

DUNAWAY
550 Bailey Avenue • Suite 400 • Fort Worth, Texas 76107
Tel: 817.335.1121
(TX REG. F-11114)

ONCOR EASEMENT
FORT WORTH ZOO FOREST & JUNGLES
FORT WORTH, TEXAS

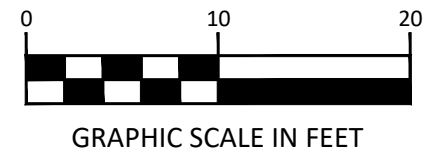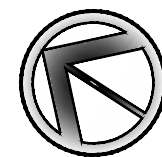

GRAPHIC SCALE IN FEET