


Purpose of the Chapter 26 (Twin Mills Park)

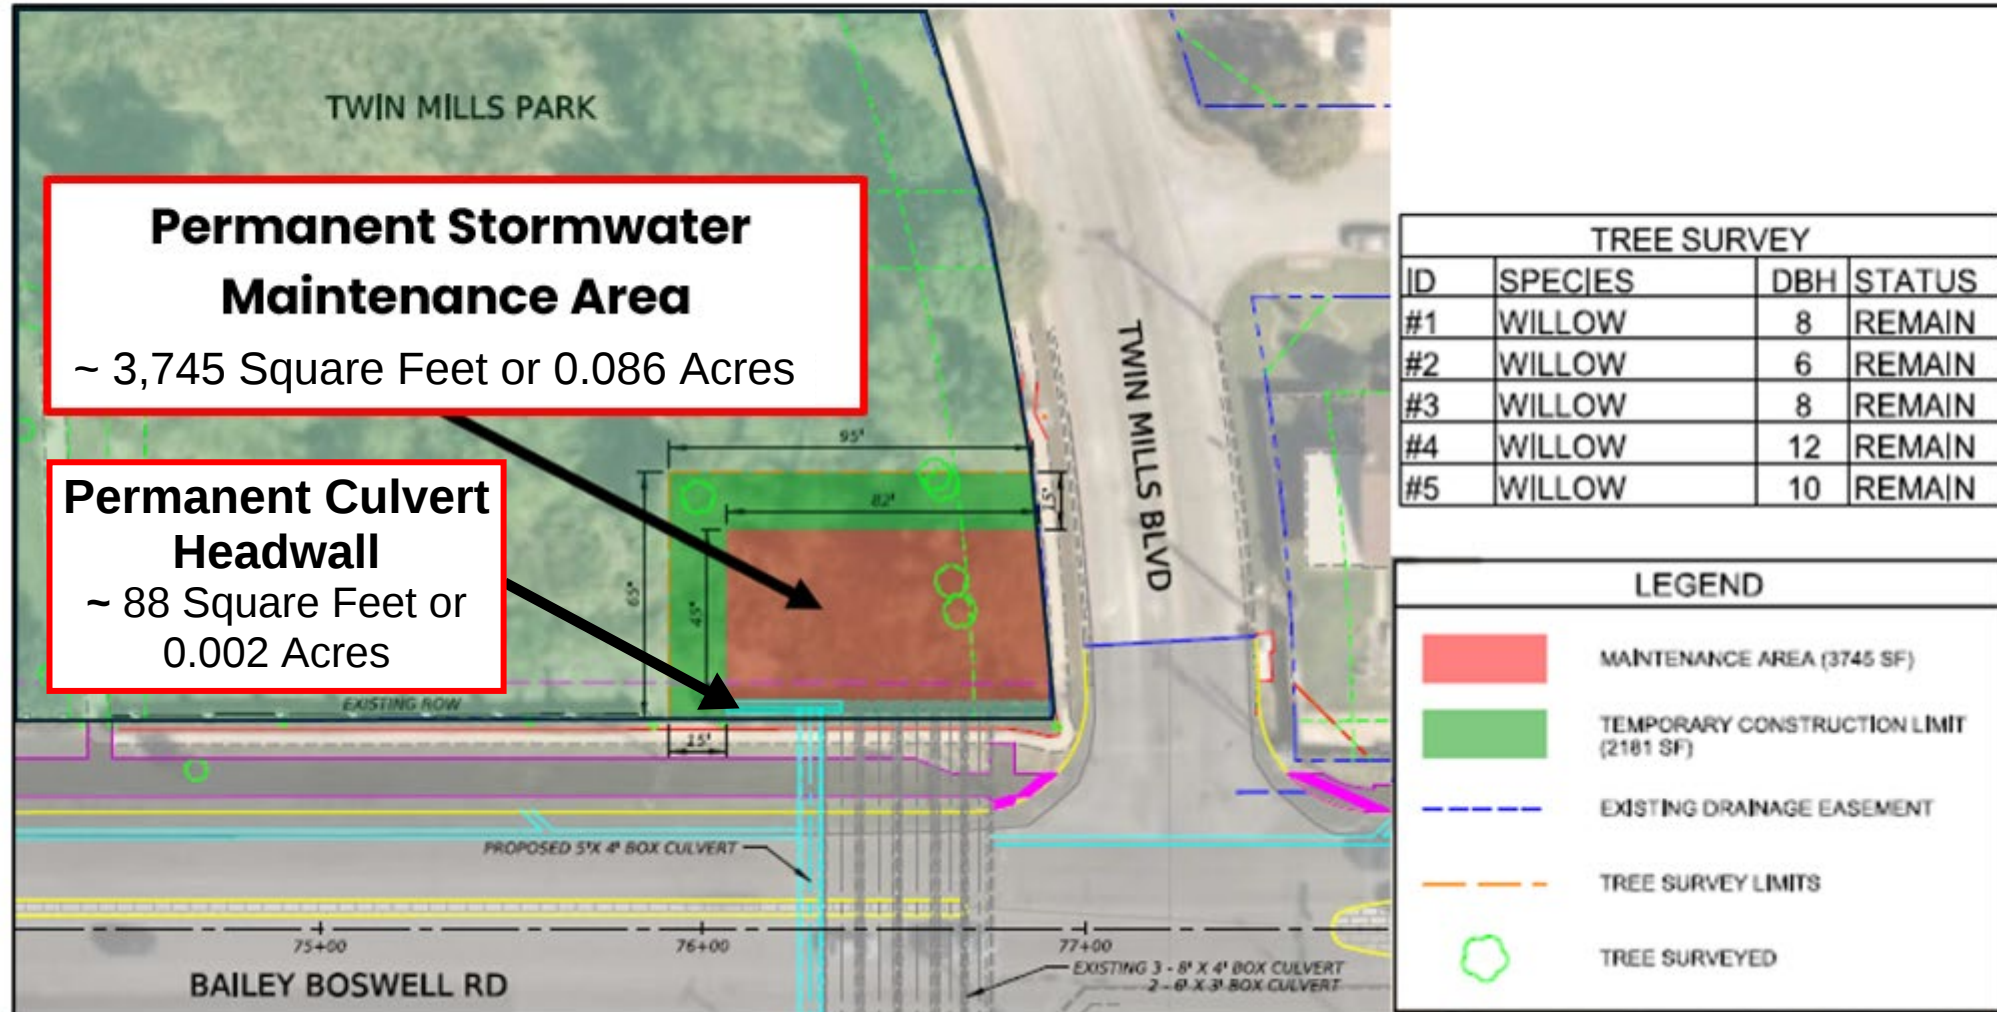

MAP – Twin Mills Park proposed Permanent Stormwater Maintenance Area & Temporary Workspace Area