


# Purpose of the Chapter 26 (Little Acorn Park)

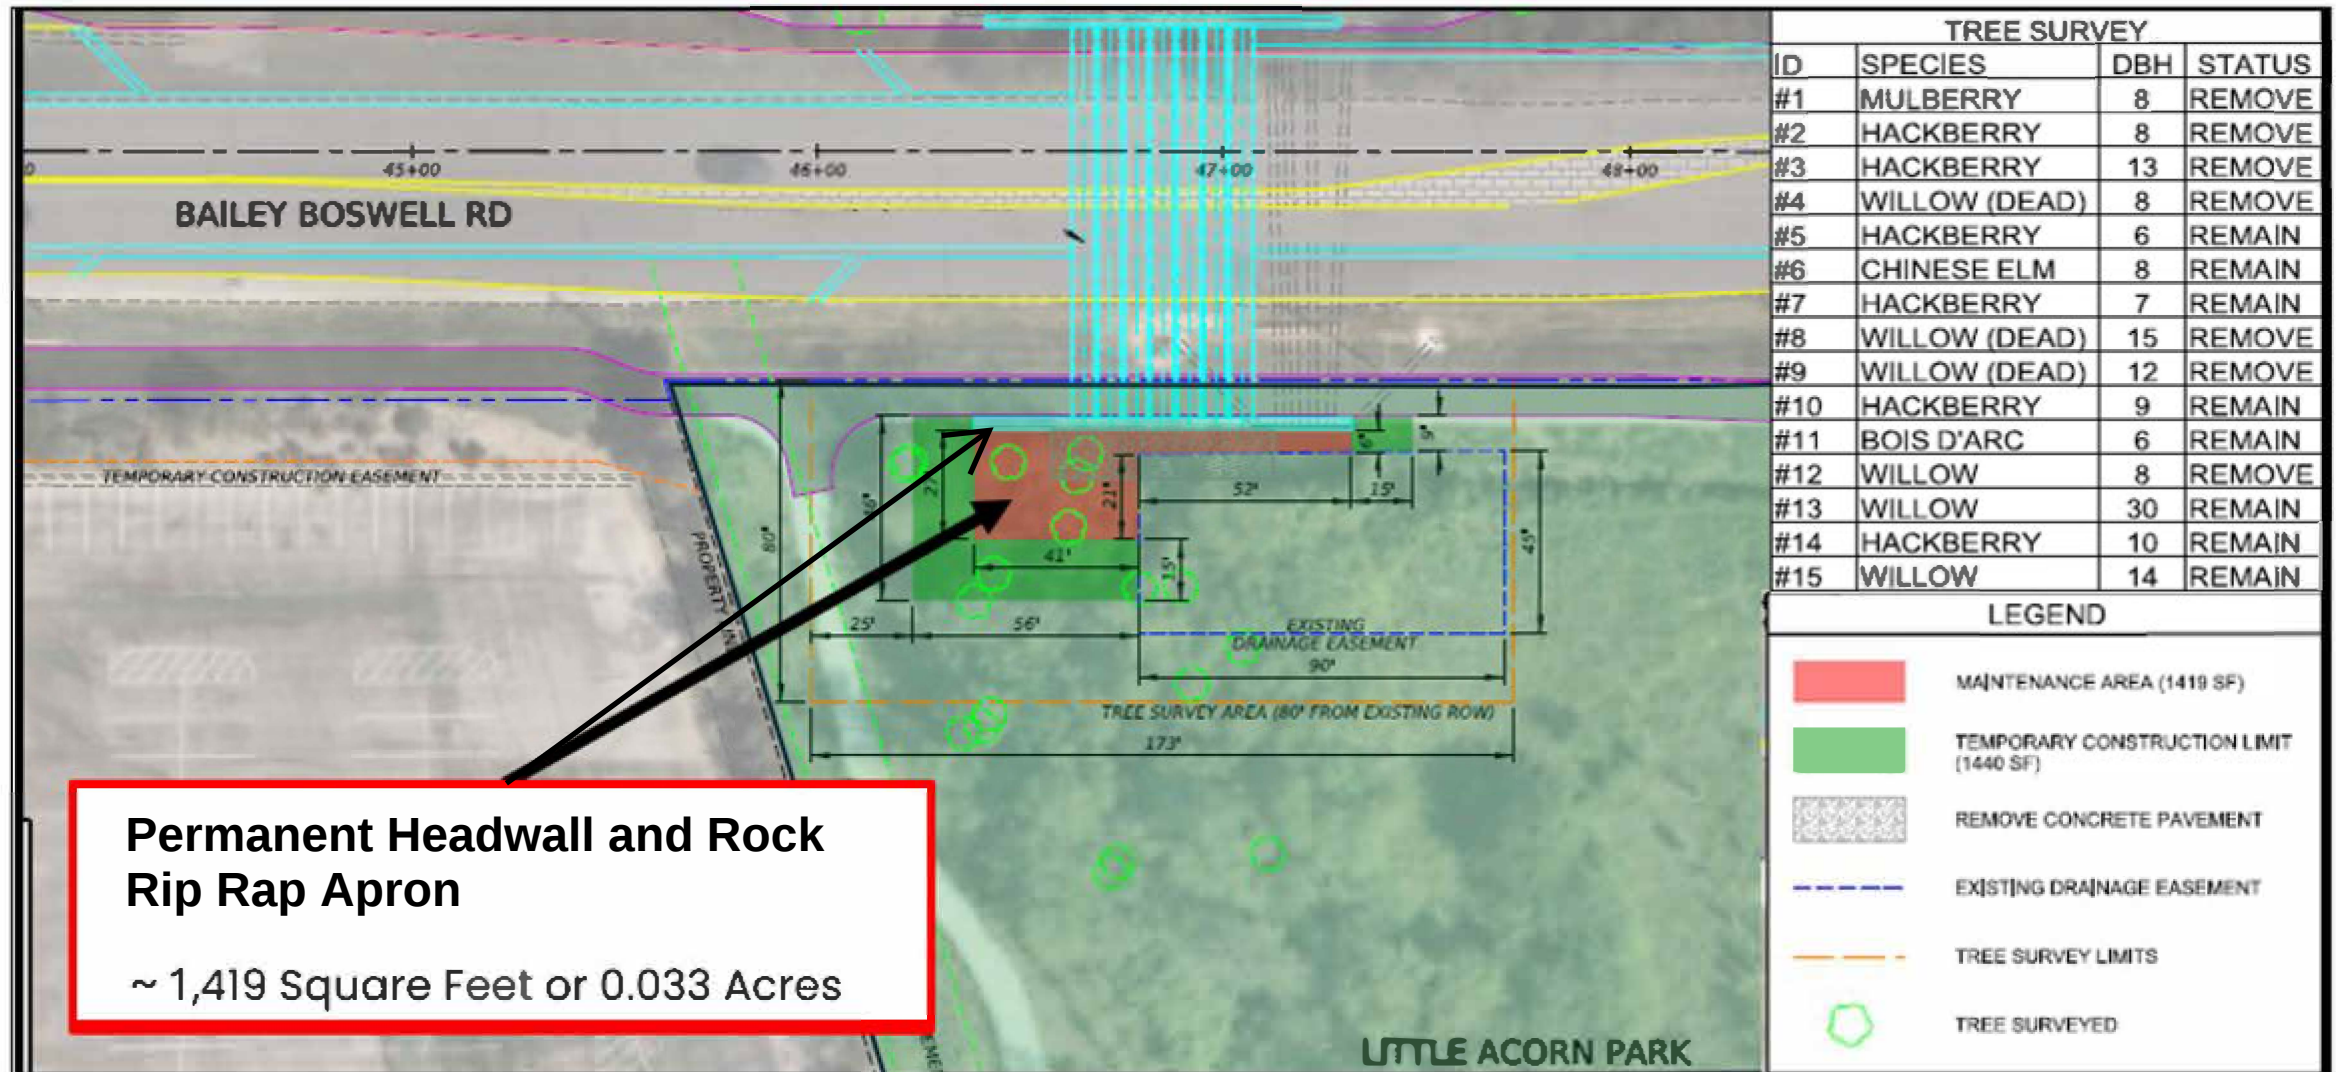

**MAP** – Little Acorn Park proposed Permanent Stormwater Maintenance Area & Temporary Workspace Area