

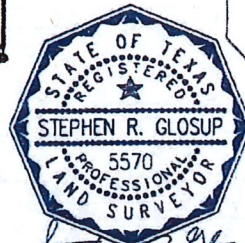


EXHIBIT "A"
LEASE AGREEMENT
A PART OF LOT 1 AND ALL OF LOT 2, BLOCK 1
FORT WORTH MUSEUM OF SCIENCE AND HISTORY ADDITION

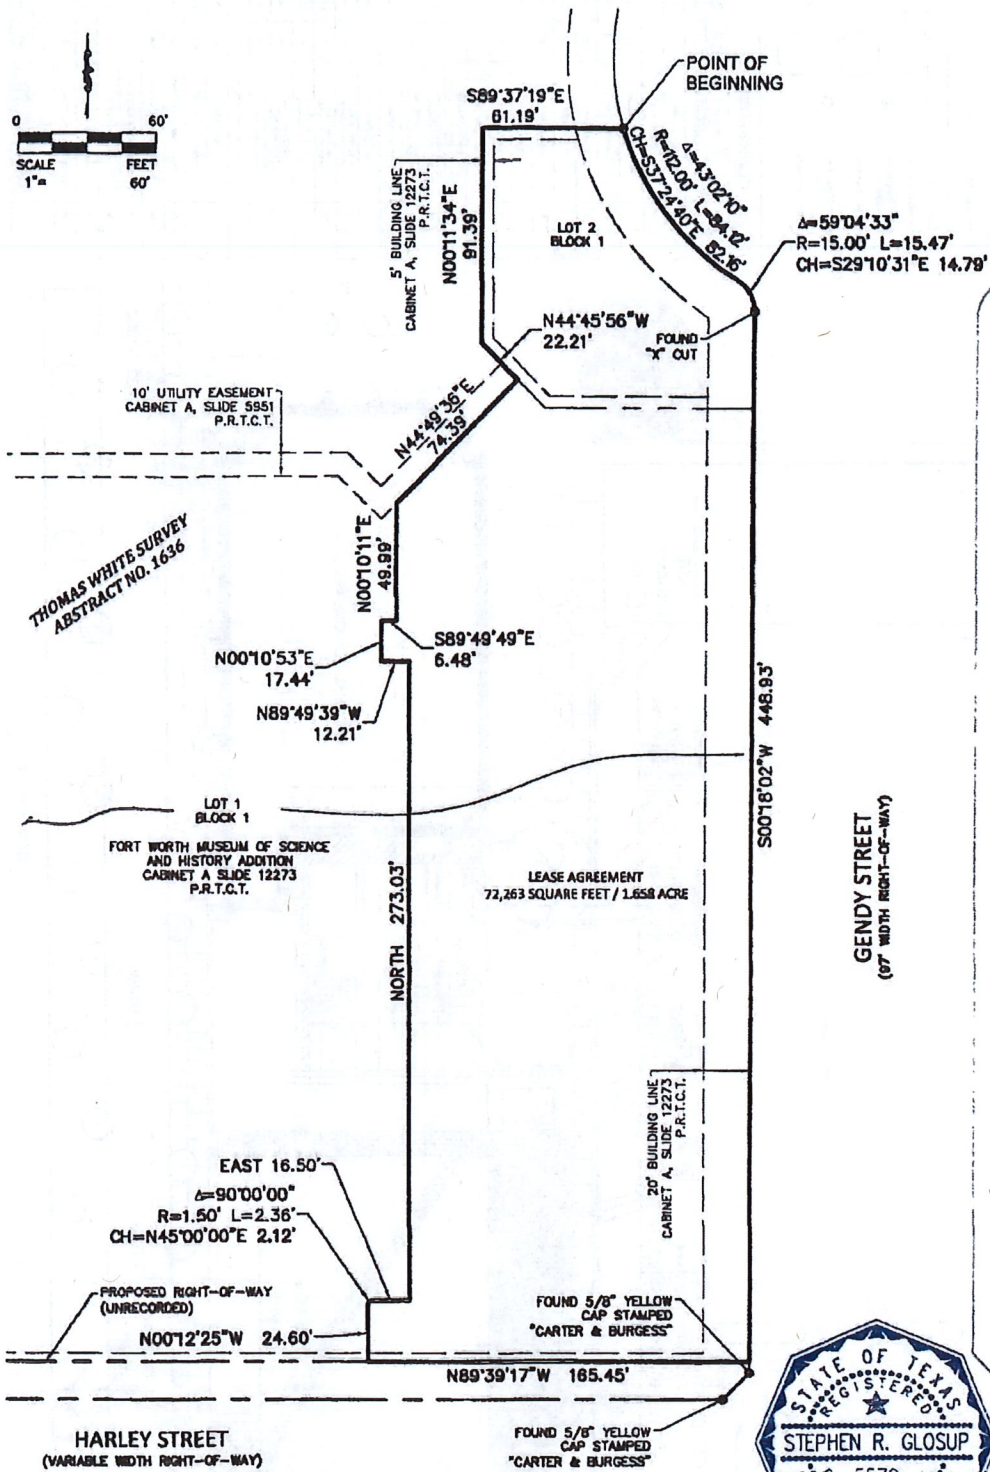

Stephen R. Glosup
 5/10/19

P.R.T.C.T. = Plat Records,
 Tarrant County, Texas
 A metes and bounds description of
 even date accompanies this drawing.

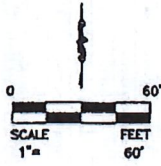

550 Bailey Avenue • Suite 400 • Fort Worth, Texas 76107
 Tel: 817.335.1121
 FIRM REGISTRATION 10078100

DATE: MAY 10, 2019

PAGE 1 OF 2

DUNAWAY JOB NO. B001706.017

PLOTTED BY: Steve Glosup ON: Friday, May 10, 2019 AT: 12:57 PM FILEPATH: C:\Production\5001001706\Survey\DA\017\Drawings\B001706.017 Concept Museum Lease.dwg