



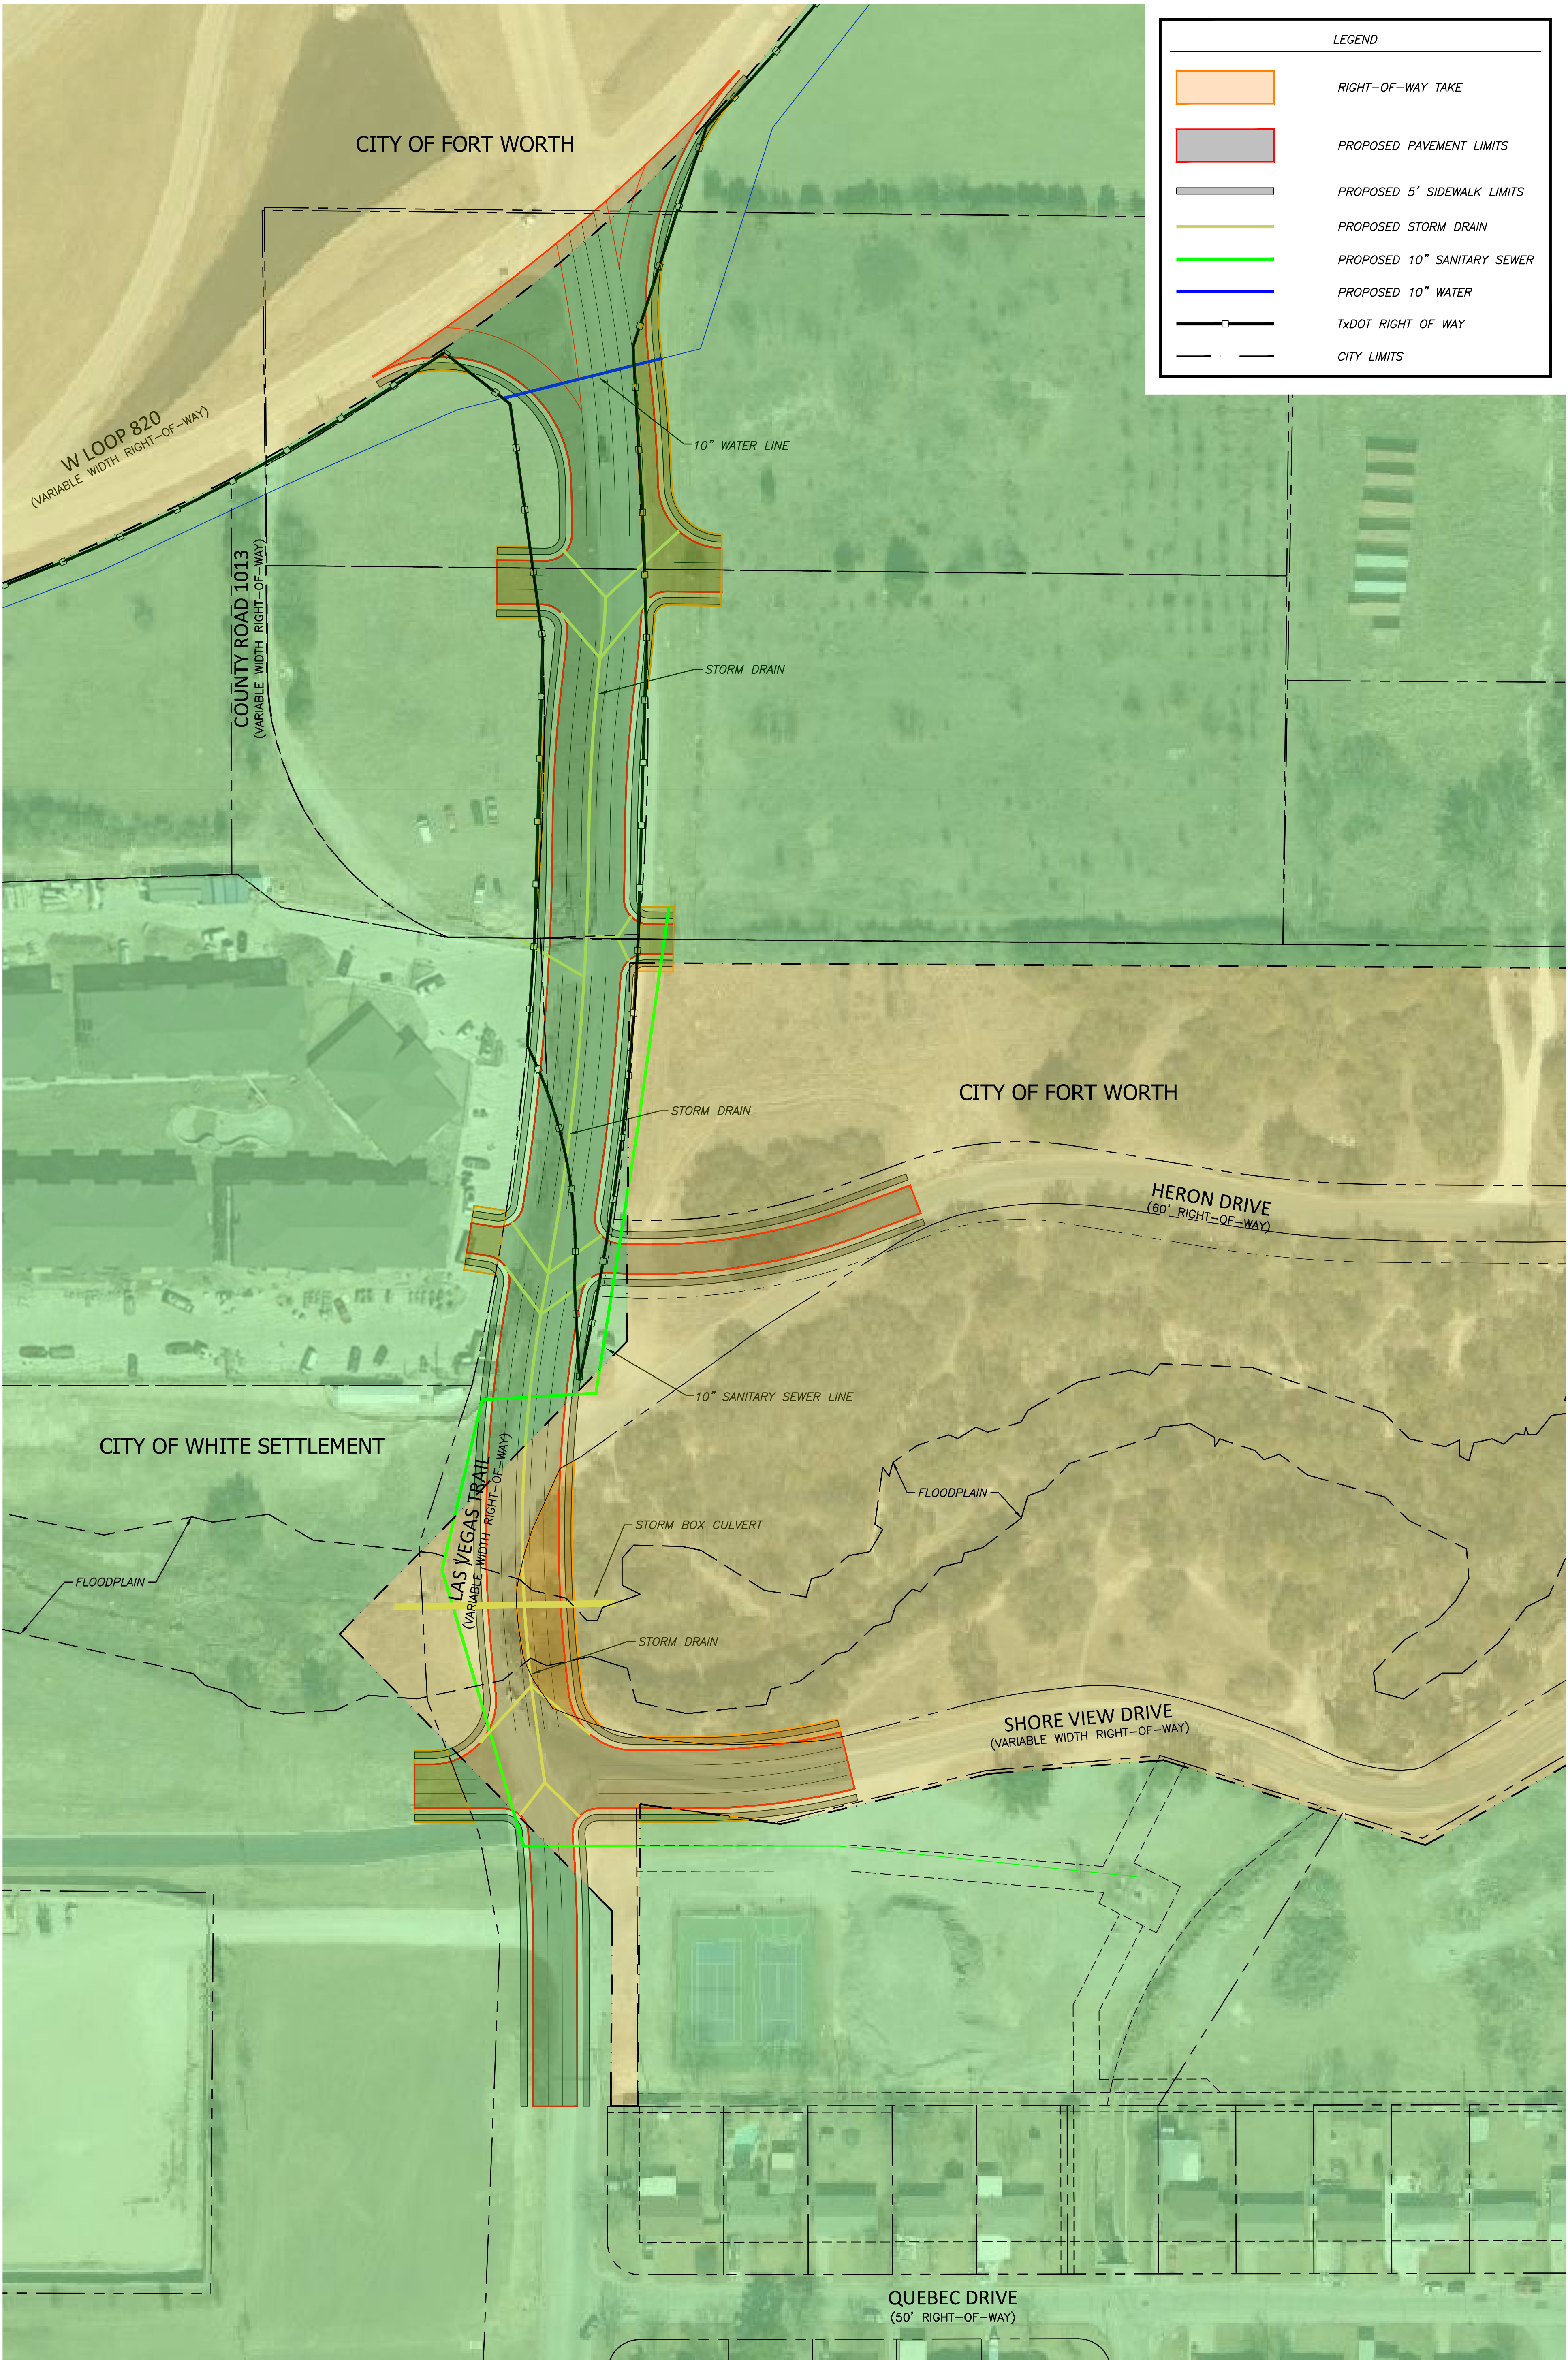

LEGEND	
	RIGHT-OF-WAY TAKE
	PROPOSED PAVEMENT LIMITS
	PROPOSED 5' SIDEWALK LIMITS
	PROPOSED STORM DRAIN
	PROPOSED 10" SANITARY SEWER
	PROPOSED 10" WATER
	TxDOT RIGHT OF WAY
	CITY LIMITS

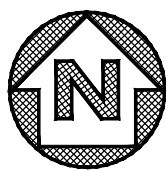

LAS VEGAS TRAIL
CONCEPT EXHIBIT

2201 Dottie Lynn Parkway, Suite 119
Fort Worth, Texas 76120
TBPE Firm Reg. No. 8917
TBLF Firm Reg. No. 101014-00