


D:\COVER
 9/19/2018 9:17 AM
 M:\VWC-41\4131-18.297\DWG\CIVIL C3D 2016\EXHIBITS\SOUTHGATE EXHIBIT.DWG

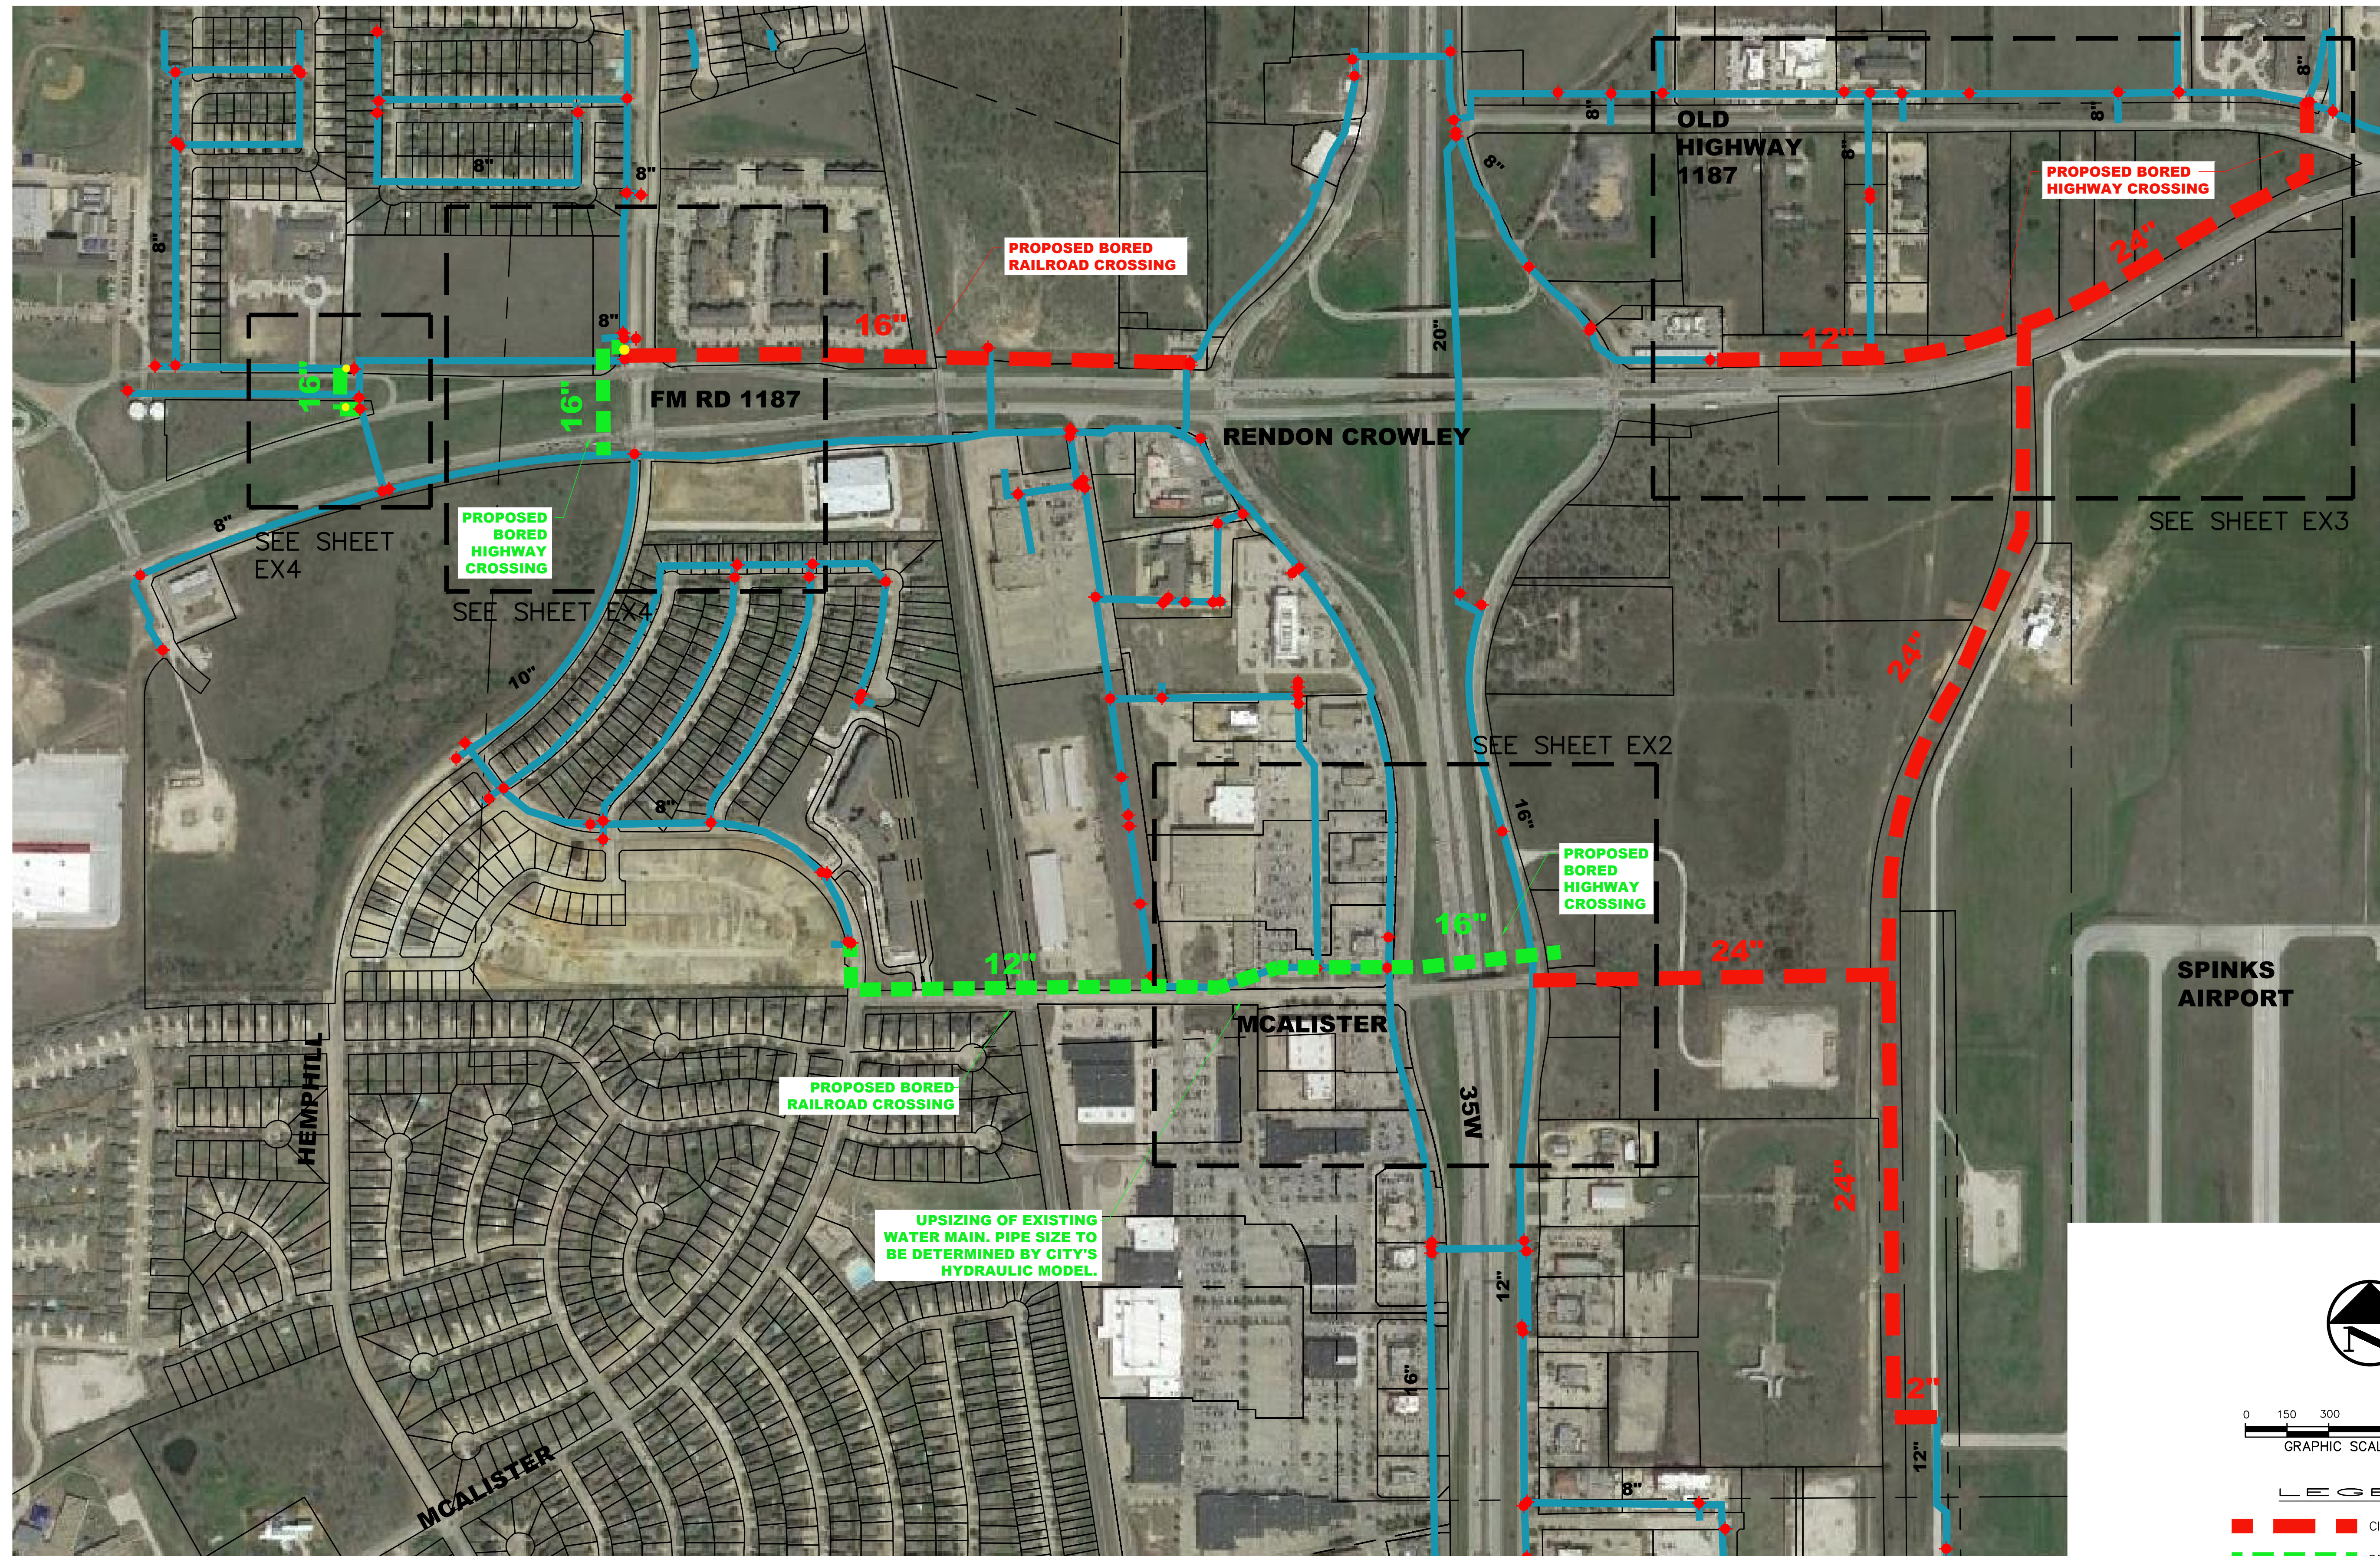

Pacheco Koch 7557 RAMBLER ROAD, SUITE 1400
 DALLAS, TX 75231 972.235.3031
 TX REG. ENGINEERING FIRM F-469
 TX REG. SURVEYING FIRM LS-10008000

SOUTHGATE EXHIBIT

CITY OF FORT WORTH, TARRANT COUNTY, TEXAS

DESIGN	DRAWN	DATE	SCALE	NOTES	FILE	NO.
CAB	DMG	SEPT 2018	1"=300'			EX1