


VICINITY MAP (NOT TO SCALE)

- OWNER
JOHN L. THOMPSON, II
ALL AMERICAN SURVEYING
DANVILLE, TX 75240
(940) 604-9100
- OWNER
THE VIEW OF FORT WORTH, LLC
- OWNER
DANVILLE RIVERBREEZE, LLC
817 W. DAGGETT AVE.
FORT WORTH, TX 76104
- OWNER
TARRANT COUNTY WATER
FORT WORTH, TX 76104
817) 253-5001

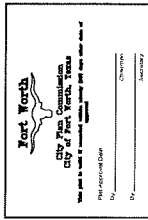

11148 SHELTER
DANVILLE, TX 75240
TRADING FIRM NO. 1504000

DRAWN BY	DATE	CHECKED	JOB NUMBER	SCALE	PAGE	TOTAL
				1" = 100'		

PLANNED IMPROVEMENT



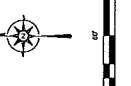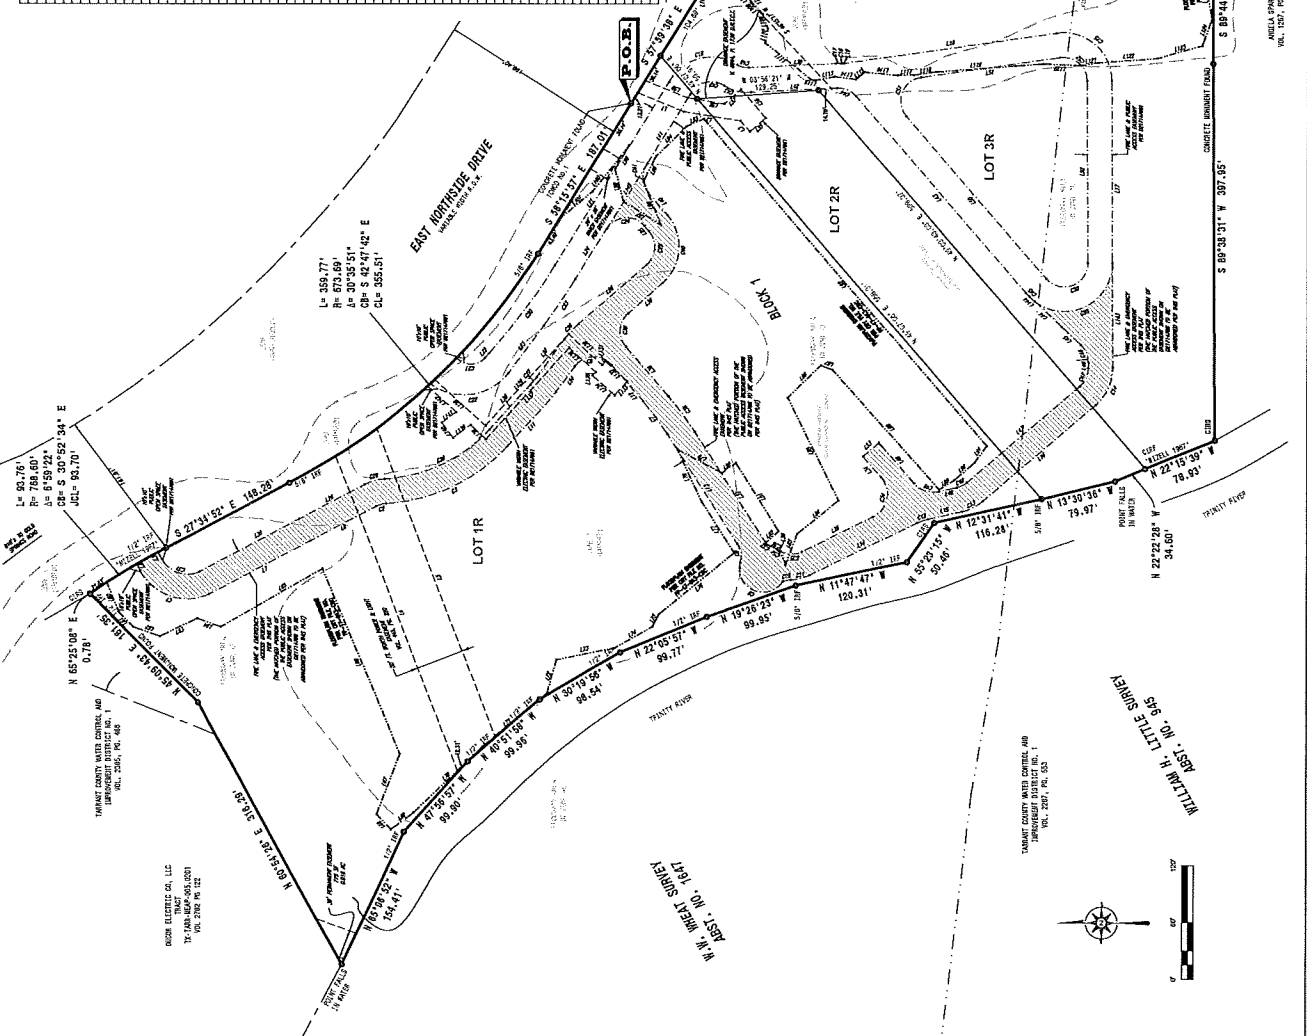

FINAL PLAT
RIVERFRONT LOFTS
LOTS 1R-JR, BLOCK 1
AN ADDITION TO THE CITY OF FORT WORTH,
BEING A REPEAT OF LOTS 1-3, RIVERFRONT LOFTS ADDITION
13.729 ACRES SITUATED IN THE
W.W. WHEAT SURVEY, ABSTRACT NO. 1647
AND THE
TARRANT COUNTY, TEXAS

CASE NO. _____

ANGELA SPINER
