

REVISIONS		
NO.	DATE	DESCRIPTION
#	#	#
#	#	#
#	#	#
#	#	#
#	#	#
#	#	#

UTILITY RELOCATION NOTE:
 IF ANY EXISTING UTILITY POLES, POWER POLES, CUY WIRES, TELEPHONE UTILITIES, ETC. ARE FOUND TO BE IN CONFLICT WITH THESE CONSTRUCTION PLANS. THE CONTRACTOR SHALL CONTACT THE APPROPRIATE UTILITY COMPANY AND COORDINATE THE RELOCATION OF ANY/OR ALL SUCH UTILITIES (NO SPECIAL PAY).

CRITICAL:
 LOCATIONS OF EXISTING UTILITIES ARE APPROXIMATE AND ARE BASED ON PUBLIC RECORDS. THE CONTRACTOR IS COMPLETELY RESPONSIBLE FOR LOCATING ALL EXISTING UTILITIES, BOTH HORIZONTALLY AND VERTICALLY, BEFORE THE COMMENCEMENT OF ANY CONSTRUCTION.


WARNING TO CONTRACTOR:
 CALL 1-800-344-8377 (DIG-TESS) OR OTHER UTILITY LOCATING SERVICES 48 HOURS PRIOR TO CONSTRUCTION ACTIVITY. DUNAWAY ASSOC., L.P. IS NOT RESPONSIBLE FOR KNOWING ALL EXISTING UTILITIES OR DEPICTING EXACT LOCATIONS OF UTILITIES ON DRAWINGS.

CONTRACTOR ADVISORY:
 THE CONTRACTOR, AND HIS AGENTS (SUB-CONTRACTORS) ARE COMPLETELY RESPONSIBLE FOR THE VERIFICATION OF THE ACCURACY OF THE DIMENSION CONTROL FURNISHED HEREIN. THE OWNER, AND HIS AGENTS, ARE NOT RESPONSIBLE FOR THE ACCURACY OF THE COORDINATES FURNISHED. THE CONTRACTOR IS REQUIRED TO VERIFY ALL OF THE COORDINATES FOR ACCURACY AND CONFIRM THE LOCATIONS OF ALL UTILITIES TO BE CONSTRUCTED, BOTH HORIZONTALLY AND VERTICALLY. DISCREPANCIES FOUND BY THE CONTRACTOR SHALL BE REPORTED IN WRITING, TO THE OWNER IMMEDIATELY FOR RECONCILIATION.

PROJECT BENCHMARK:
 CITY OF FORT WORTH MONUMENT #8106 SET ON THE NORTHEAST CORNER OF ALTA MESA BLVD AND GRANBURY RD, ON THE NORTH CURB OF ALTA MESA BLVD IN THE CENTER OF A 10' INLET 3' EAST OF GRANBURY RD.
 ELEVATION = 803.477'

**CITY OF FORT WORTH MONUMENT #8619 SET ON THE EAST CURB ON THE CUL-DE-SAC OF ASPEN WOOD TR. 308' EAST OF THE CENTERLINE OF QUAIL RIDGE RD IN THE CENTER OF A 10' INLET AT THE INTERSECTION OF ASPEN WOOD TR. AND MEADOWSIDE RD.
 ELEVATION = 743.045'**

SITE BENCHMARK:
 BOX CUT SET ON THE NORTHWEST CORNER OF A CONCRETE ELECTRIC METER PAD LOCATED 91'+/- EAST OF THE CENTERLINE OF BRYANT IRVIN RD AND 9.5'+/- SOUTH OF THE SOUTH BACK OF CURB OF DIRKS RD.
 ELEVATION = 773.064'

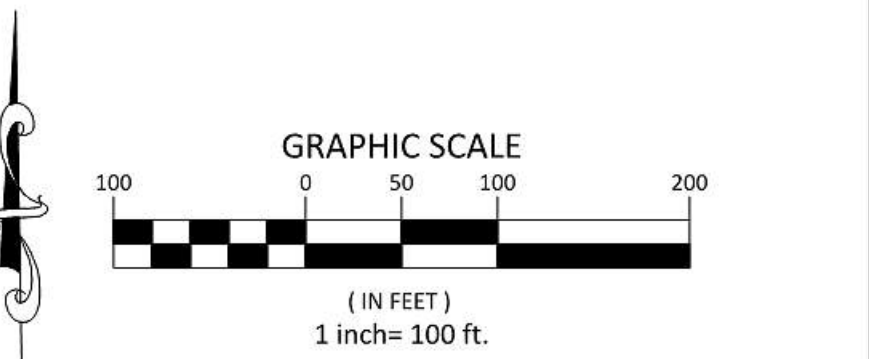

FORT WORTH


DUNAWAY
 550 Bailey Avenue • Suite 400 • Fort Worth, Texas 76107
 Tel: 817.335.1121 • Fax: 817.335.7437
 (TX REG. F-1114)

TAVOLO PARK

OVERALL WATER LAYOUT

DESIGNED: JDH	1951.018	PROJECT NO. 101565	SHEET: 5 of 97
DRAWN: JWG			
CHECKED: KEB	DATE: 08/05/2019		

City Cost Participation for Proposed 24" WL Sheet 8-12

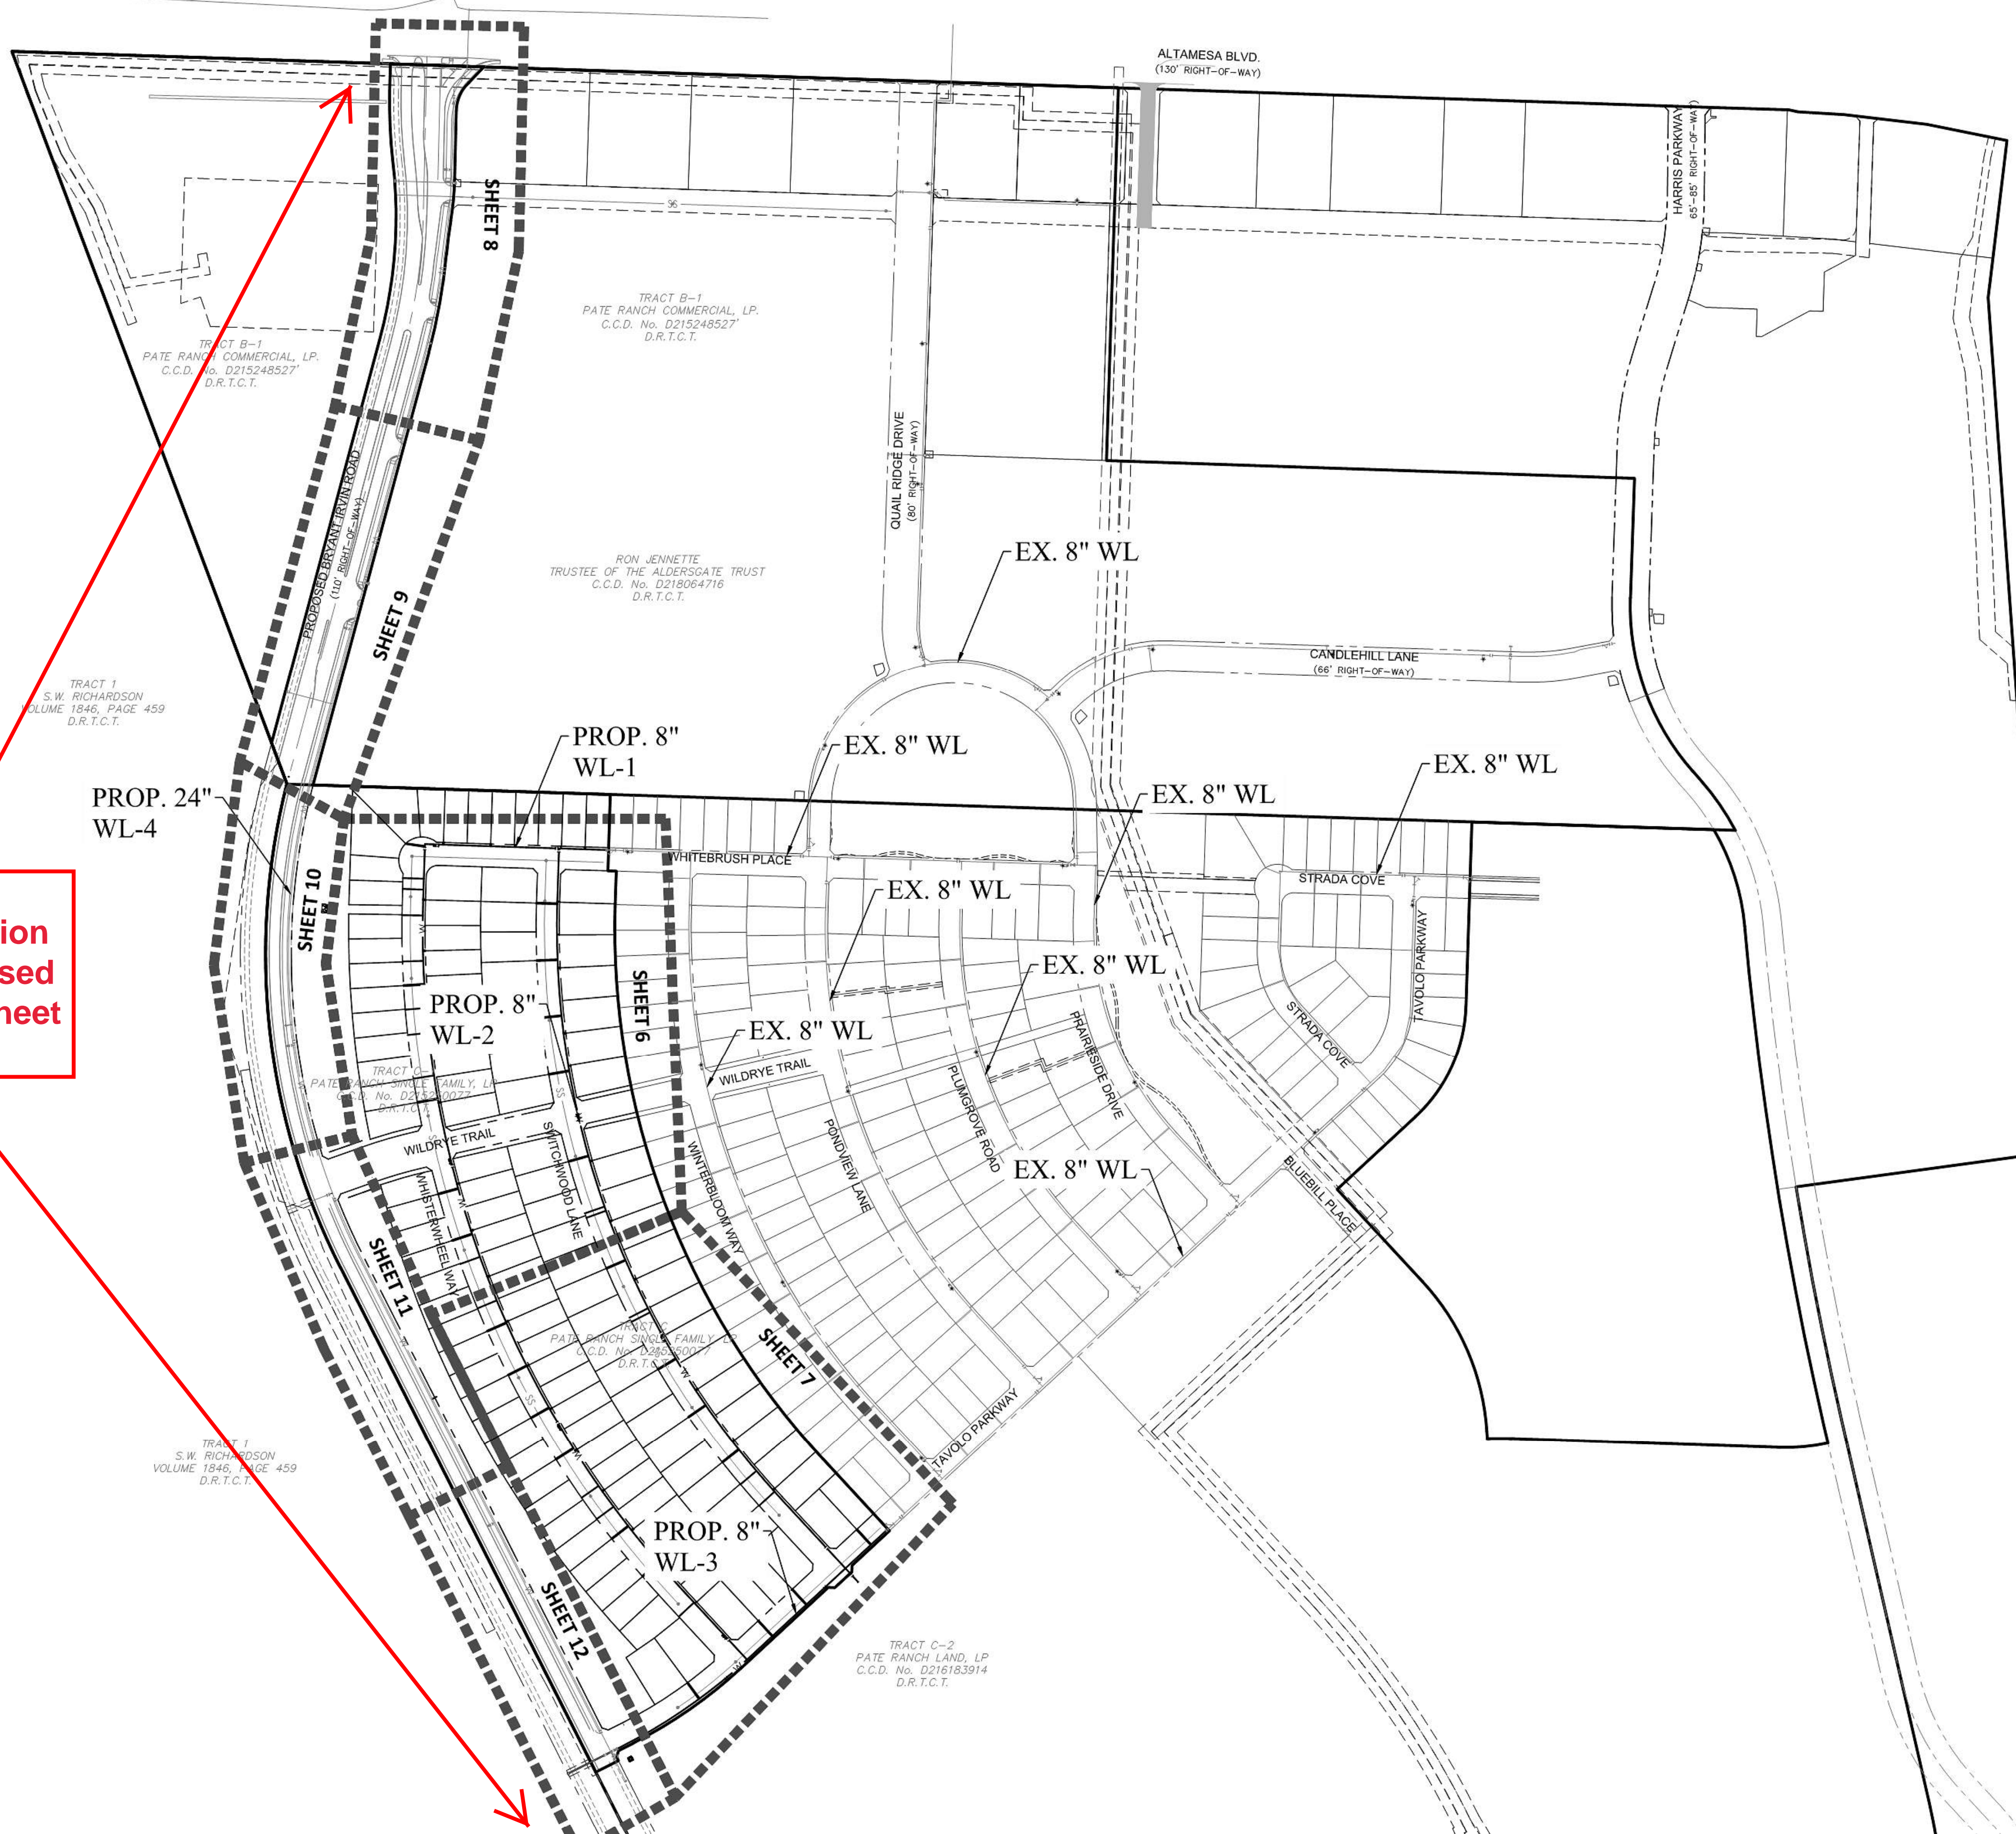

FILE PATH: \\server1\file_system\production\2019\08\08\1951\Design\018\Drawings\018\Sheet\018\Overall Water Layout.dwg
 PLOT FILE: \\server1\file_system\production\2019\08\08\1951\Design\018\Drawings\018\Sheet\018\Overall Water Layout.dwg
 PLOTTED BY: Jeremy A. Windell
 PLOTTED AT: 8:52:58 PM - September 18, 2019
 PLOTTED WITH: _DWG to PDF.plt