


PLOTTED BY: Rikki Weaver ON: Thursday, May 06, 2021 AT: 4:05 PM FILEPATH: G:\Production\4000\04500\4530\007\Correspondence\City Submittals\tunnel ENCOUNCIL EXHIBIT.dwg

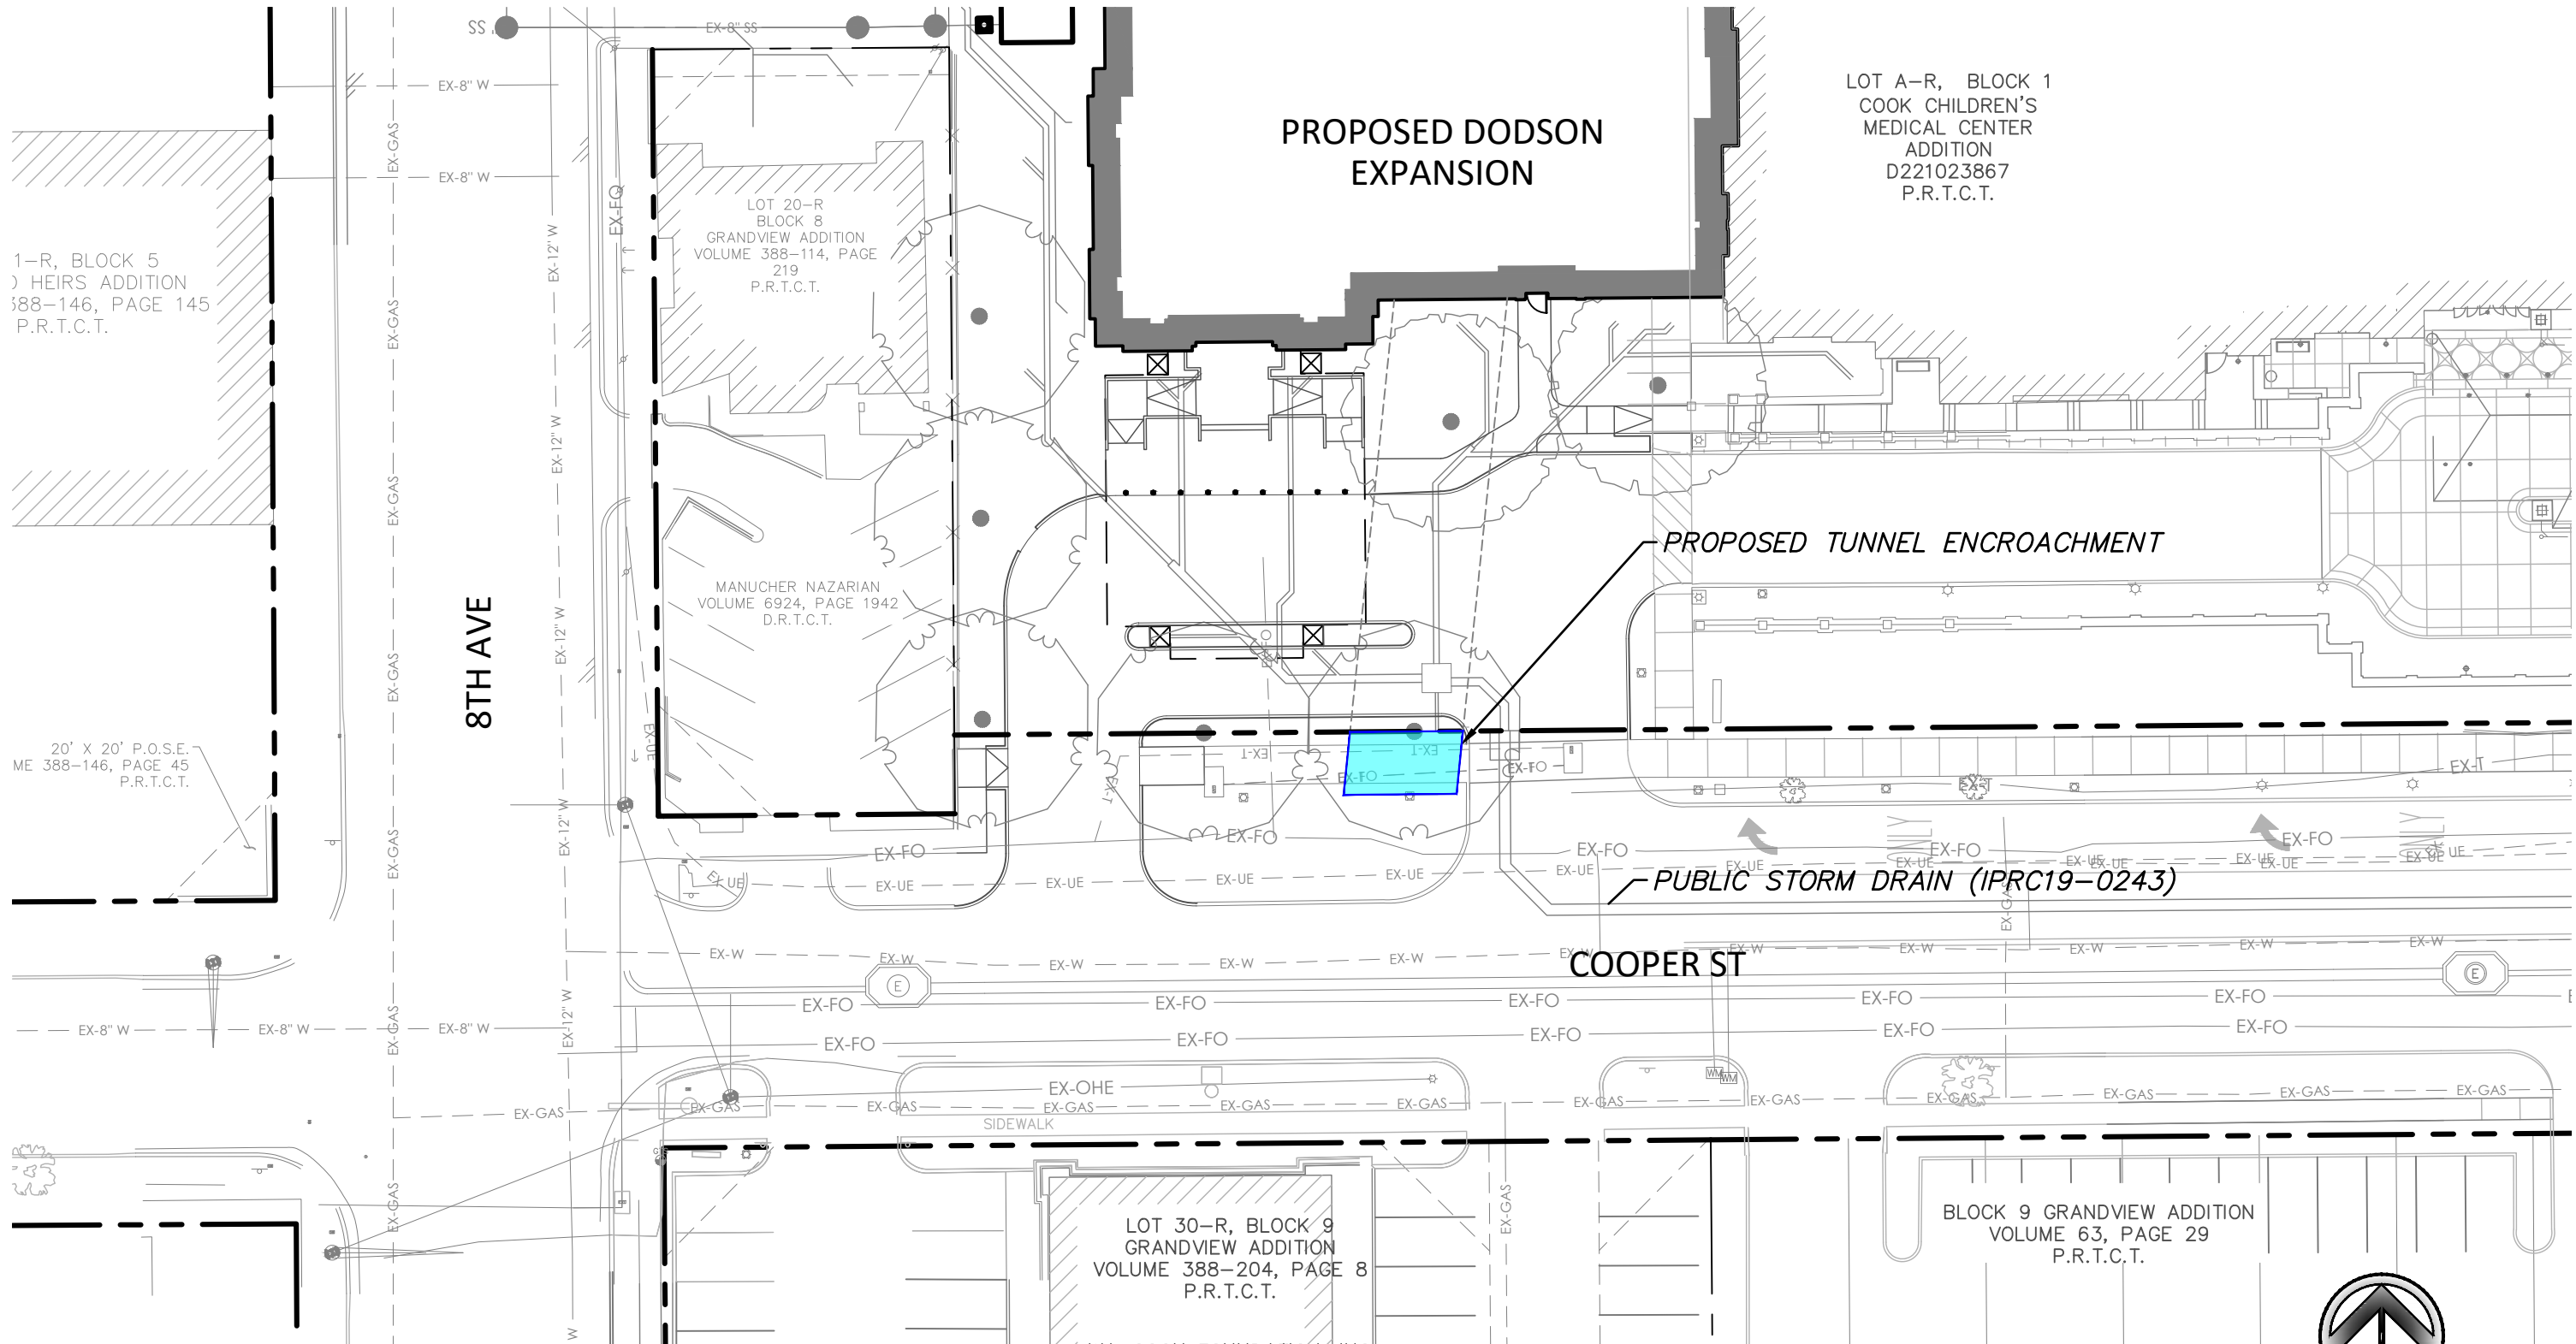

DUNAWAY
 550 Bailey Avenue • Suite 400 • Fort Worth, Texas 76107
 Tel: 817.335.1121
 FAX: 817.335.1114

**PRIVATE TUNNEL ENCROACHMENT
 COOPER STREET
 COOK CHILDREN'S MEDICAL CENTER**

