


s:\vtx-land\03349\300s\support\335\planning\02_schematic\concept c\cad\0349 boat club concept c 2026.03.04.dwg, aurodriguez, 3/4/2026 3:13 PM

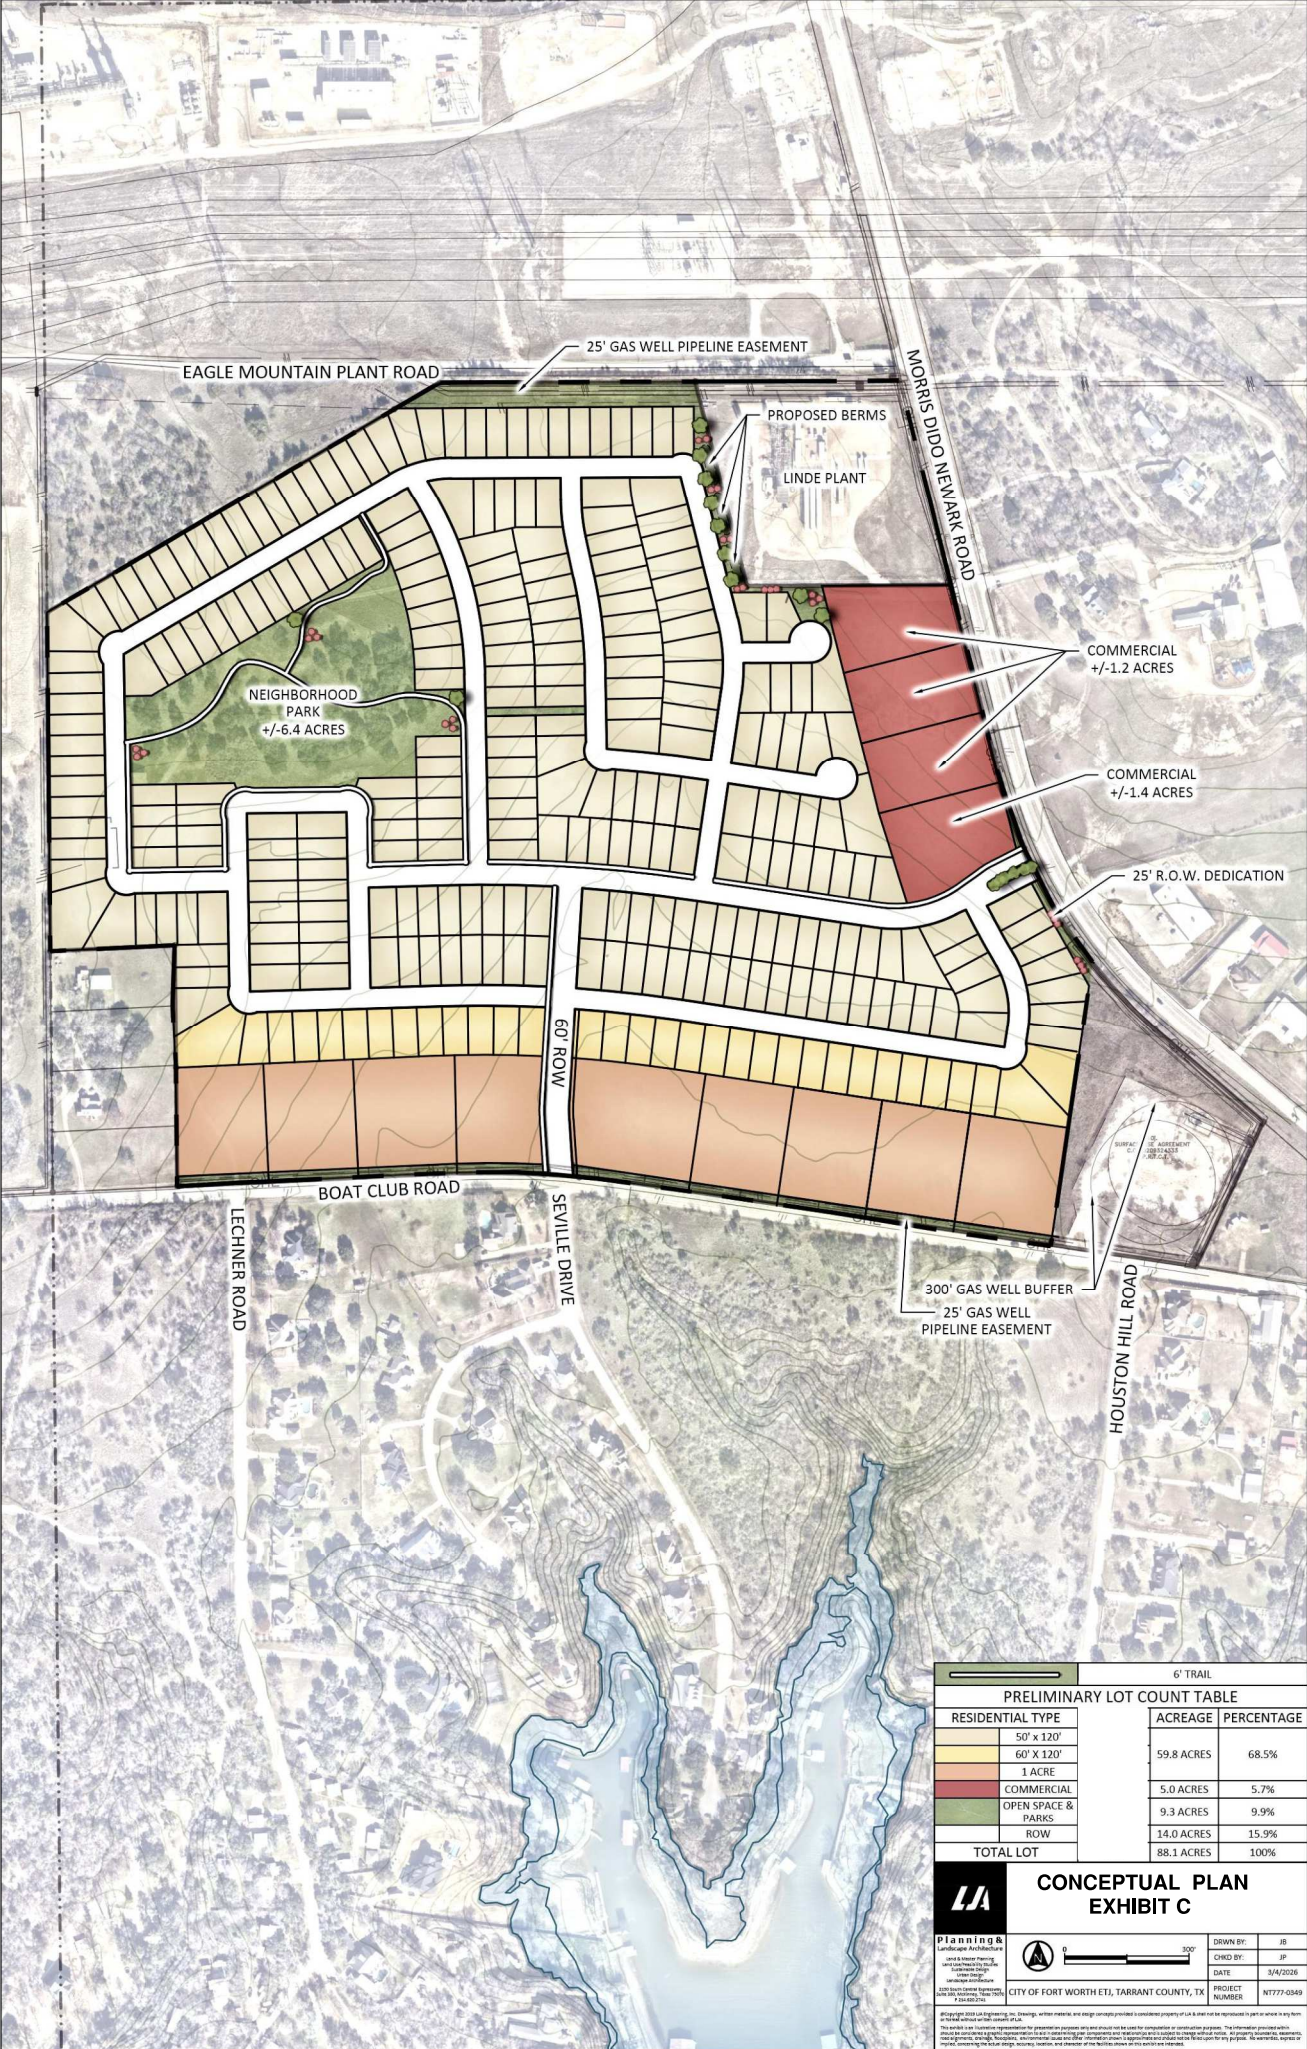

PRELIMINARY LOT COUNT TABLE		
RESIDENTIAL TYPE	ACREAGE	PERCENTAGE
50' x 120'		
60' x 120'	59.8 ACRES	68.5%
1 ACRE		
COMMERCIAL	5.0 ACRES	5.7%
OPEN SPACE & PARKS	9.3 ACRES	9.9%
ROW	14.0 ACRES	15.9%
TOTAL LOT	88.1 ACRES	100%

LA



CONCEPTUAL PLAN EXHIBIT C

CITY OF FORT WORTH ET AL, TARRANT COUNTY, TX

PROJECT NUMBER: N777-0349

6' TRAIL

DRWN BY: JB
CHKD BY: JP
