


BRAUM'S EXHIBIT "B"

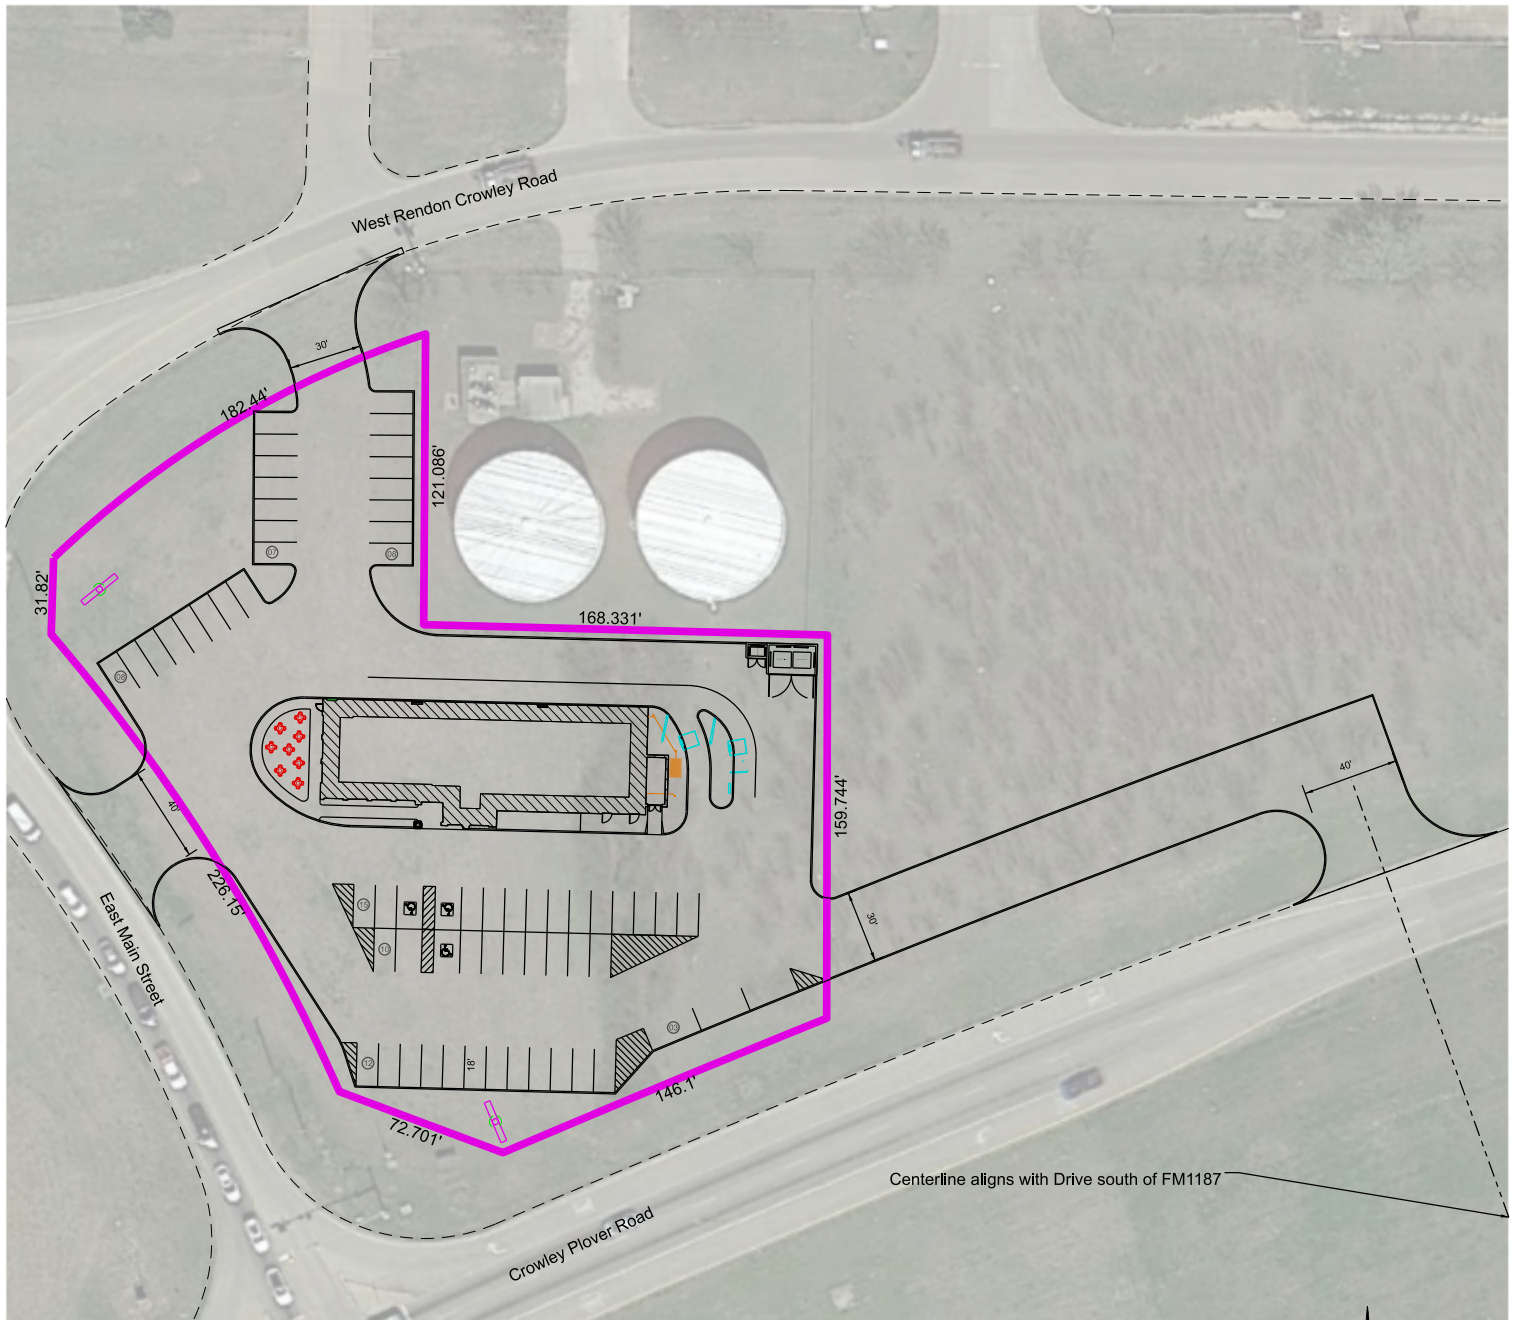

TOTAL PROPERTY: 63,106 S.F. (+/-)

PROPOSED PROPERTY

FM1187 & East Main Street
Crowley, Texas

BRAUM'S ICE CREAM AND DAIRY STORES
OKLAHOMA



DESIGNED BY:
BRAUM'S SITE DEVELOPMENT TEAM

DRAWN BY:
MDF

DATE:
9/27/2018

JOB NO: