
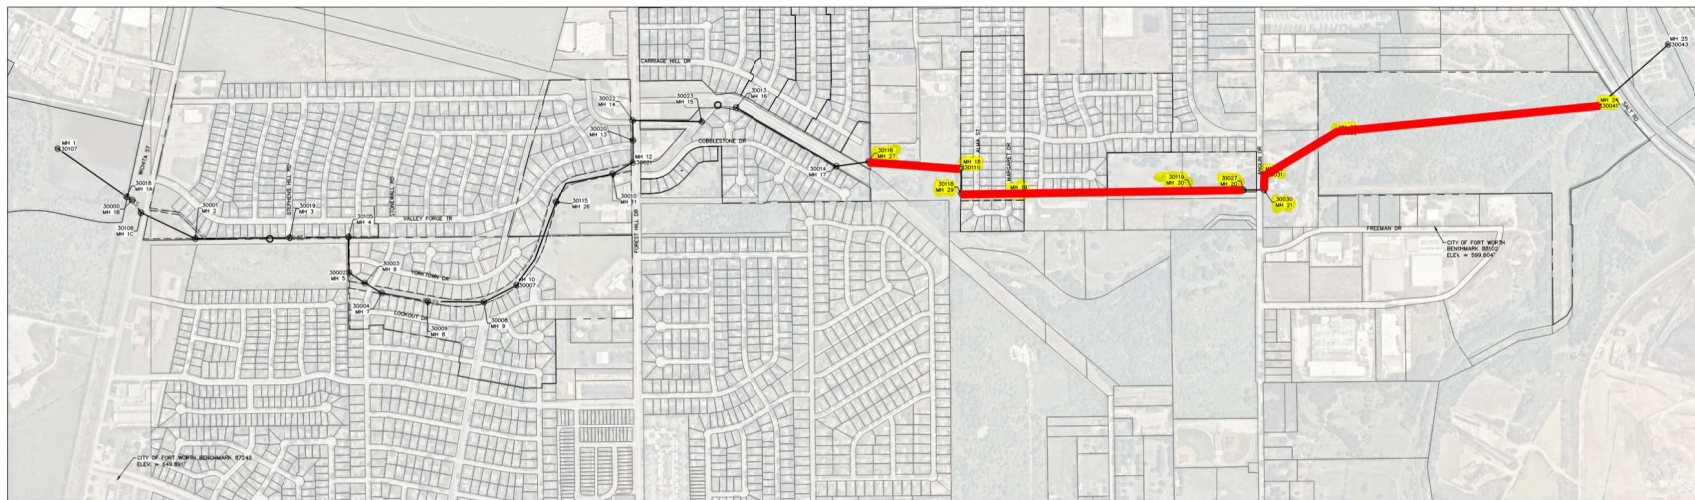


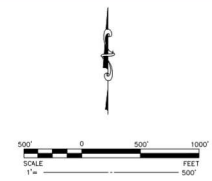

LIMITS OF HEAVY CLEANING

MH #	Point #	Run Elev.	Pipe Size Plan	Pipe Size Measured	FL Elev.	Pipe Size Measured	FL Elev.	Pipe Size Plan	Pipe Size Measured	FL Elev.
1	30007	651.386 SSMH	12" IN NW	18"	638.34	12" IN NW	638.34	12" OUT SE	18"	637.84
1A	30018	648.03 SSMH	12" IN NW		632.64	12" IN SOUTH	631.48	12" OUT SE		632.64
1B	30000	645.28 SSMH	12" IN NW		632.59	12" IN NW		12" OUT SE		632.59
1C	30108	641.09 SSMH	12" IN NW		631.47	12" IN NORTH	633.24	24" OUT EAST		631.20
2	30001	642.296 SSMH	18" IN NW	15"	629.63	12" IN NW	629.66	18" OUT EAST	18"	629.39
3	30019	640.483 SSMH	18" IN WEST		626.40	6" IN NORTH	627.11	18" OUT EAST		626.38
4	30105	638.165 SSMH	18" IN WEST		624.53	18" OUT SOUTH		18" OUT SOUTH		624.52
5	30002	638.149 SSMH	6" IN WEST		624.62	18" IN NW	623.65	18" OUT EAST		623.85
6	30003	632.399 SSMH	18" IN WEST		622.70	18" OUT EAST		18" OUT EAST		622.53
7	30004	632.204 SSMH	18" IN WEST		622.66	18" OUT EAST		18" OUT EAST		622.63
8	30009	629.337 SSMH	18" IN EAST		629.13	18" OUT EAST		18" OUT EAST		629.11
9	30008	627.547 SSMH	18" IN EAST		627.35	8" IN SOUTH	627.37	8" IN NORTH	627.40	626.93
10	30007	625.380 SSMH	18" IN WEST		622.25	18" OUT EAST		18" OUT EAST		622.73
11	30010	622.823 SSMH	18" IN WEST		620.08	18" OUT EAST		18" OUT EAST		620.02
12	30021	621.843 SSMH	18" IN SOUTH		609.08	18" OUT NORTH		18" OUT NORTH		609.04
13	30020	621.860 SSMH	18" IN SOUTH		608.26	6" IN SW	627.27	6" IN SW	609.44	608.26
14	30022	622.113 SSMH	18" IN SOUTH	21" IN SOUTH	607.81	18" IN WEST	607.92	21" OUT EAST		607.53
15	30023	615.965 SSMH	24" IN WEST		604.13	18" IN NW	604.58	21" OUT EAST		603.91
16	30013	614.32 SSMH	18" IN NW	18" IN NW	602.71	21" IN NW		21" OUT SE	18" OUT SE	602.24
17	30014	610.159 SSMH	18" IN NW	18" IN NW	597.51	21" IN NW		21" OUT SE	18" OUT SE	597.53
18	30111	608.686 SSMH	24" IN WEST	30" IN WEST	594.73	21" IN WEST		21" OUT SOUTH	30" OUT SOUTH	594.69
19	30026	604.152 SSMH	24" IN WEST		592.68	21" IN WEST		21" OUT EAST		592.67
20	30027	590.813 SSMH	24" IN WEST		581.77	24" OUT EAST		24" OUT EAST		581.66
21	30030	590.706 SSMH	24" IN WEST		579.03	12" IN SOUTH	579.68	24" OUT NORTH		578.94
22	30031	590.789 SSMH	24" IN SOUTH		577.58	24" OUT NE		24" OUT NE		577.56
23	30032	581.349 SSMH	24" IN SW	24" IN SW	569.96	24" OUT EAST		24" OUT EAST		569.72
24	30041	571.416 SSMH	36" IN SW		559.07	36" OUT NE		36" OUT NE		559.07
25	30040	567.519 SSMH	18" IN SW		552.21	18" OUT NORTH		18" OUT NORTH		552.11
26	30115	609.853 SSMH	18" IN SOUTH		596.50	21" OUT EAST		21" OUT EAST		596.35
27	30116	608.654 SSMH	21" IN SW							
28										
29	30118	604.270 SSMH	21" IN NORTH		593.89	21" OUT EAST		21" OUT EAST		593.80
30	30119	595.927 SSMH	21" IN WEST		588.92	21" OUT EAST		21" OUT EAST		588.73

Note:
The vertical datum shown hereon is on City of Fort Worth Monument
numbers 87242 and 88102.

MANHOLE SHOWN ON MAP, DO NOT SEARCH WITH
MAGNETIC LOCATOR BUT WAS UNABLE TO FIND MANHOLE

BENCHMARK:

City of Fort Worth monument # 87242 located on the South curb of
E. Alta Mesa Blvd. 219' E. of the E. curb of Wichita St. in the center
of a 10' inlet

Elevation 649.891'

BENCHMARK:

City of Fort Worth monument # 88102 located on the N. curb of
Freeman Dr. 0.3 Mile E. of Angle Dr. and 546' west of the
intersection of Freeman Dr. and Ecco Drive.

Elevation 599.604'

EXHIBIT SHOWING SANITARY SEWER MAIN ALONG SOUTH CREEK

City of Forest Hill, Tarrant County, Texas

DATE: DECEMBER 11, 2020

DUNAWAY JOB NO. B006085.001