

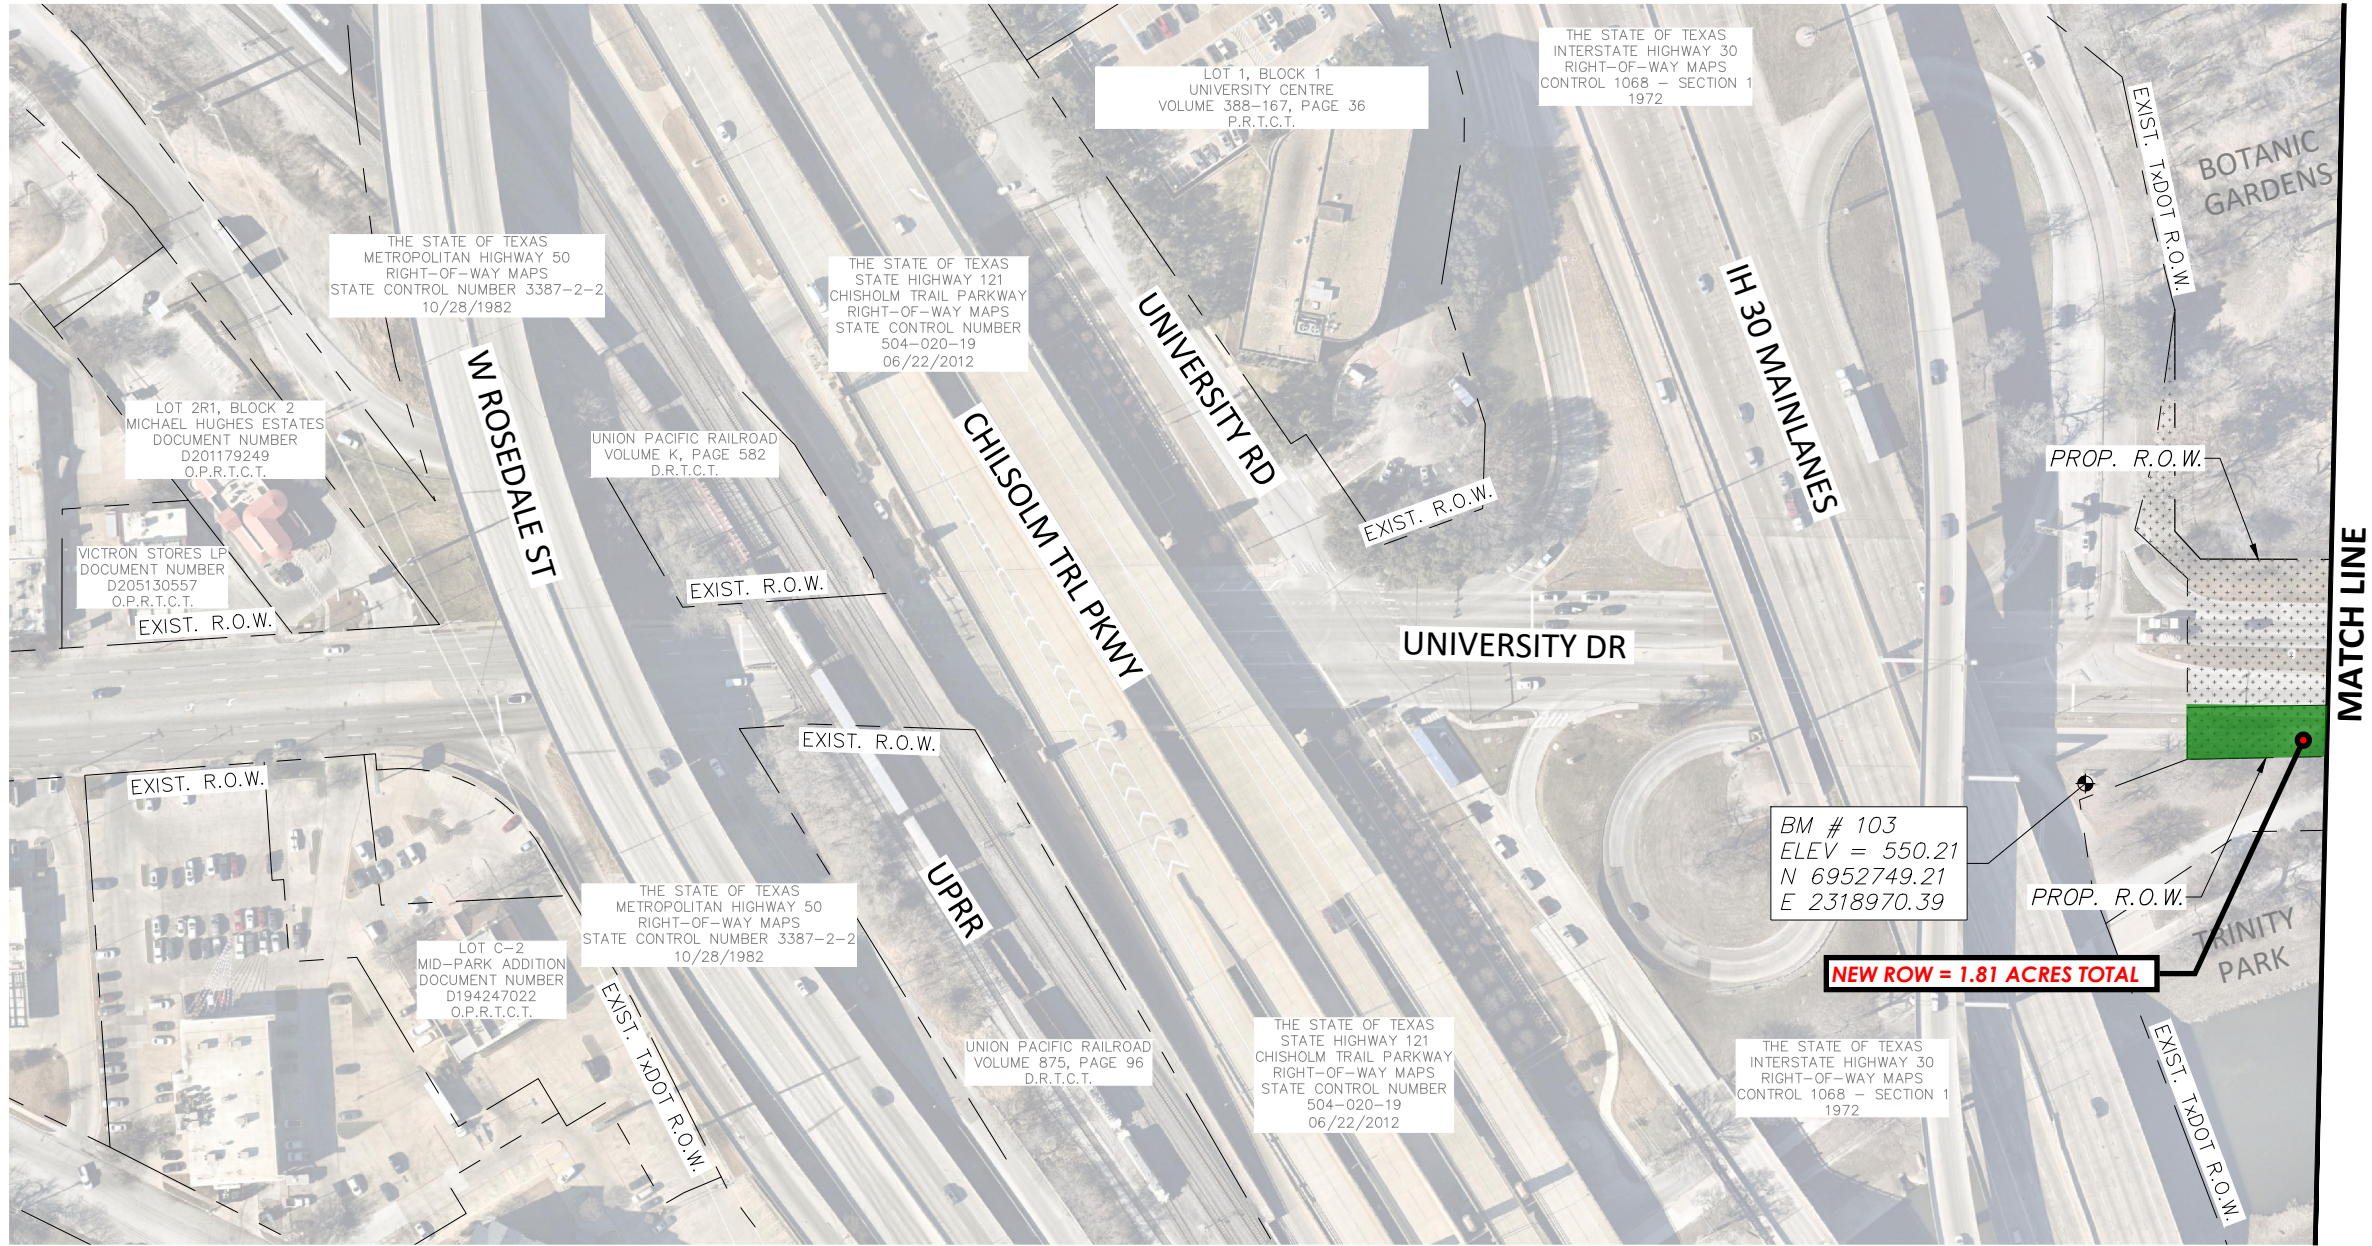
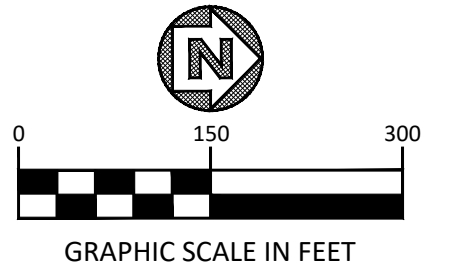


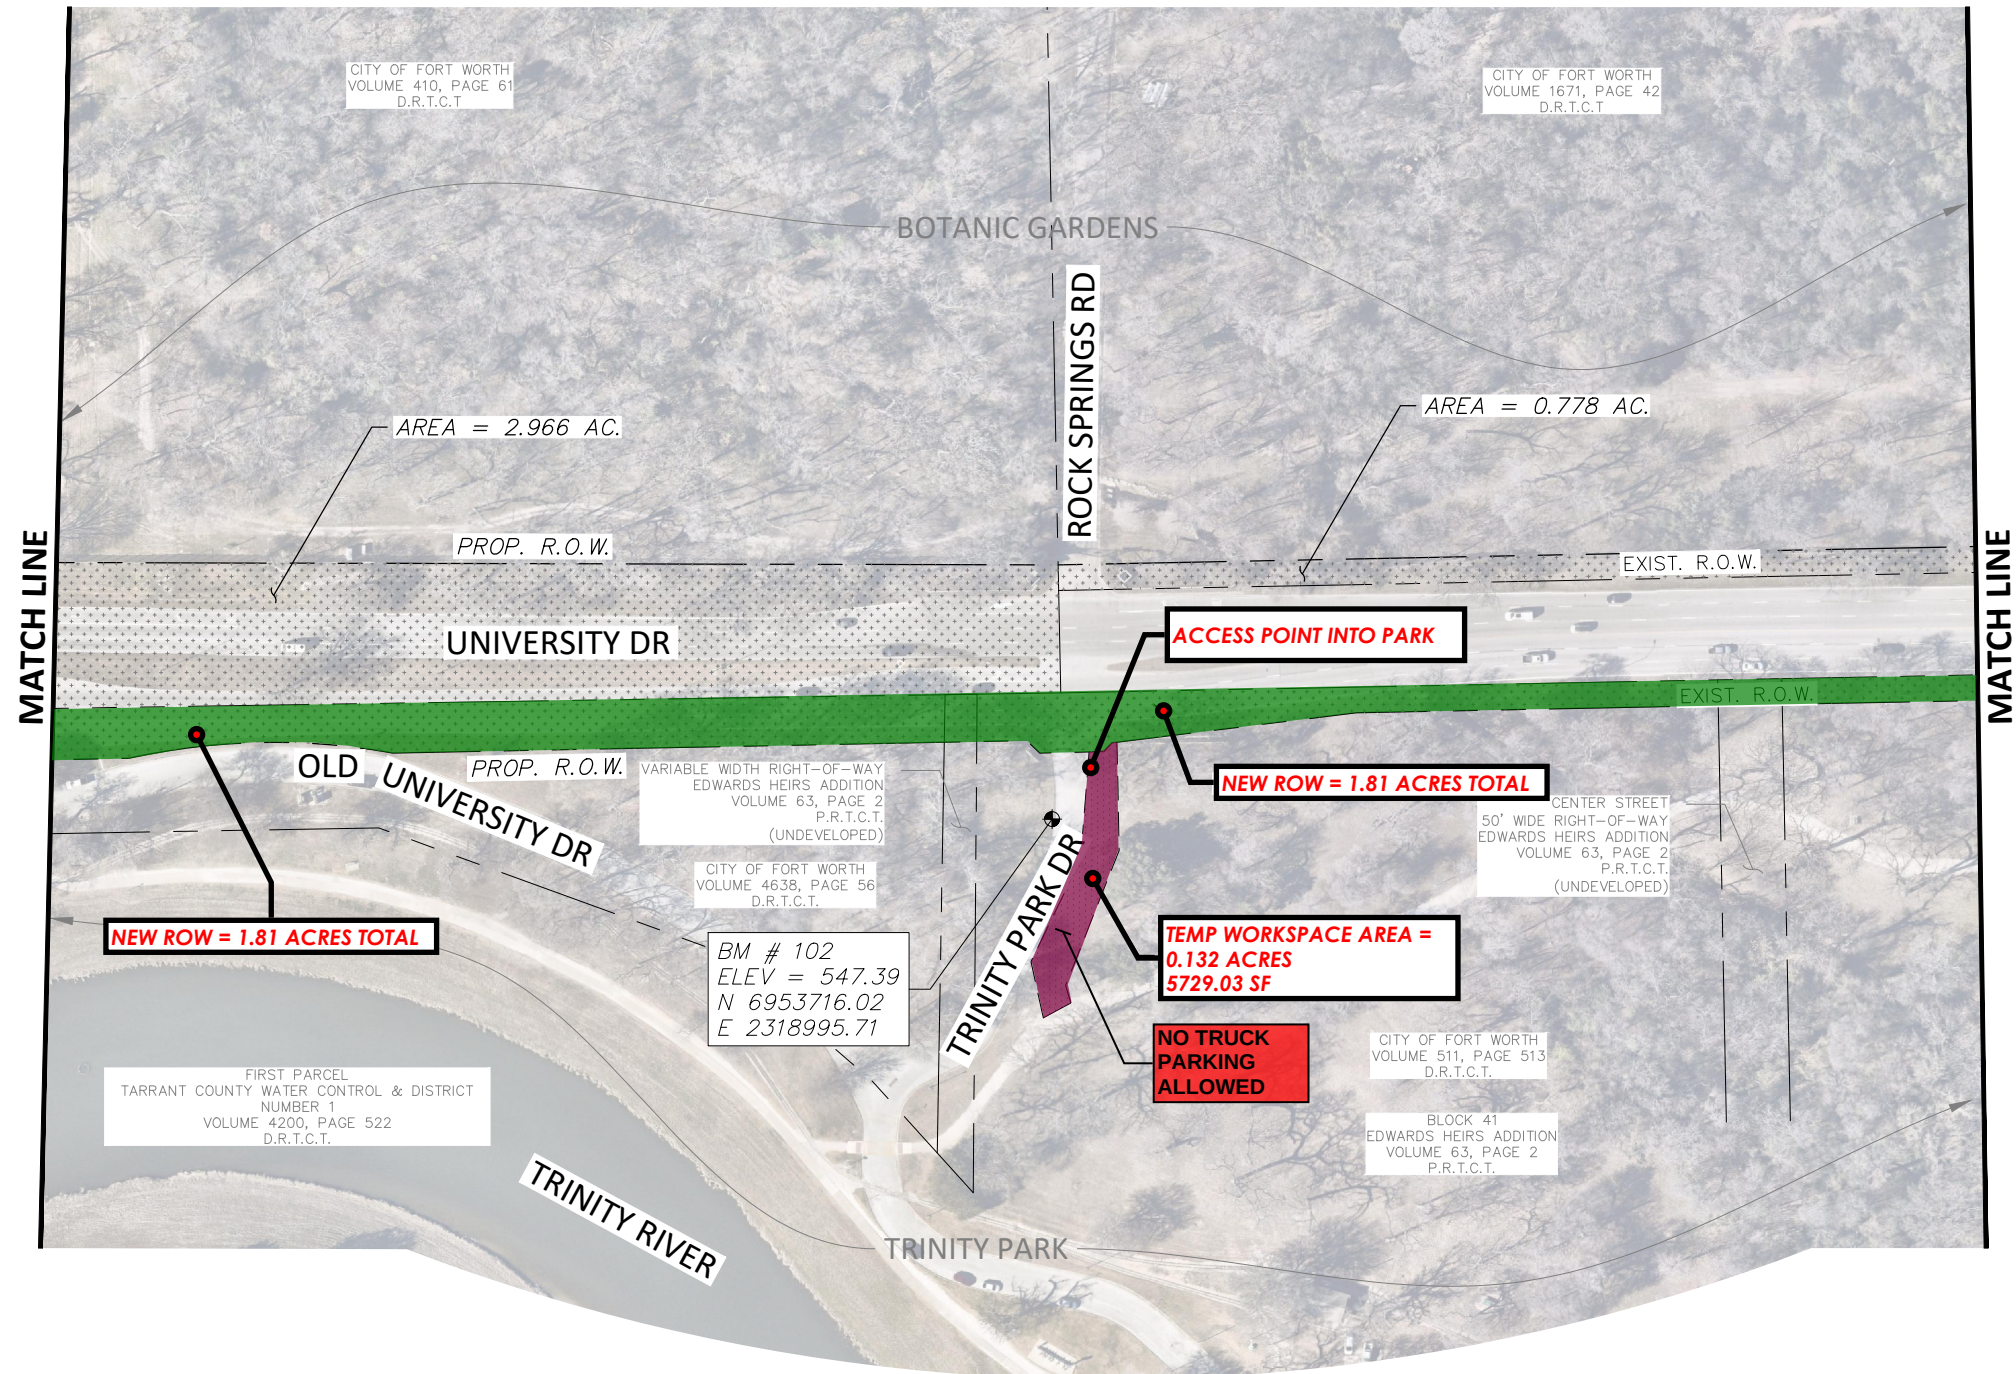

TRINITY PARK CONVERSION
RIGHT OF WAY = 1.808 ACRES
(78767.87 SF)

TEMPORARY CONSTRUCTION AREA
= 0.316 ACRES (13780.06 SF)

DATE	BY	REV	REVISION		
 DUNAWAY (TX REG F-1114) 550 Bailey Avenue Suite 400 Fort Worth, TX 76107 817-335-1121					
 PROJ NO. 102497 FILE NO. K-XXXX  Texas Department of Transportation © 2023					
UNIVERSITY DRIVE ROADWAY IMPROVEMENTS					
TRINITY PARK CONVERSION R.O.W. & WORKSPACE PLAN (SHEET 1 OF 3)					
FED.RD. DIV. NO.	STATE	PROJECT NO.			HIGHWAY NO.
6	TEXAS				CS
STATE DISTRICT	COUNTY	CONTROL NO.	SECTION NO.	JOB NO.	SHEET NO.
FTW	TARRANT	0902	90	169	11


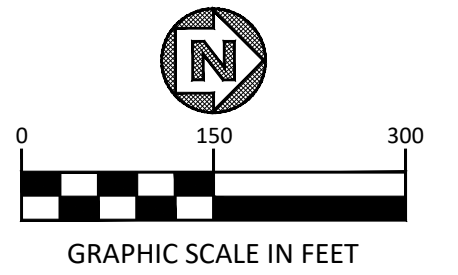


TRINITY PARK CONVERSION
RIGHT OF WAY = 1.808 ACRES
(78767.87 SF)

TEMPORARY CONSTRUCTION AREA
= 0.316 ACRES (13780.06 SF)

DATE	BY	REV	REVISION		
 550 Bailey Avenue Suite 400 Fort Worth, TX 76107 817-333-1121 					
PROJ NO. 102497			FILE NO. K-XXXX		
 Texas Department of Transportation © 2023					
UNIVERSITY DRIVE ROADWAY IMPROVEMENTS					
TRINITY PARK CONVERSION R.O.W. & WORKSPACE PLAN (SHEET 2 OF 3)					
FED.RD. DIV. NO.	STATE	PROJECT NO.		HIGHWAY NO.	
6	TEXAS			CS	
STATE DISTRICT	COUNTY	CONTROL NO.	SECTION NO.	JOB NO.	SHEET NO.
FTW	TARRANT	0902	90	169	12


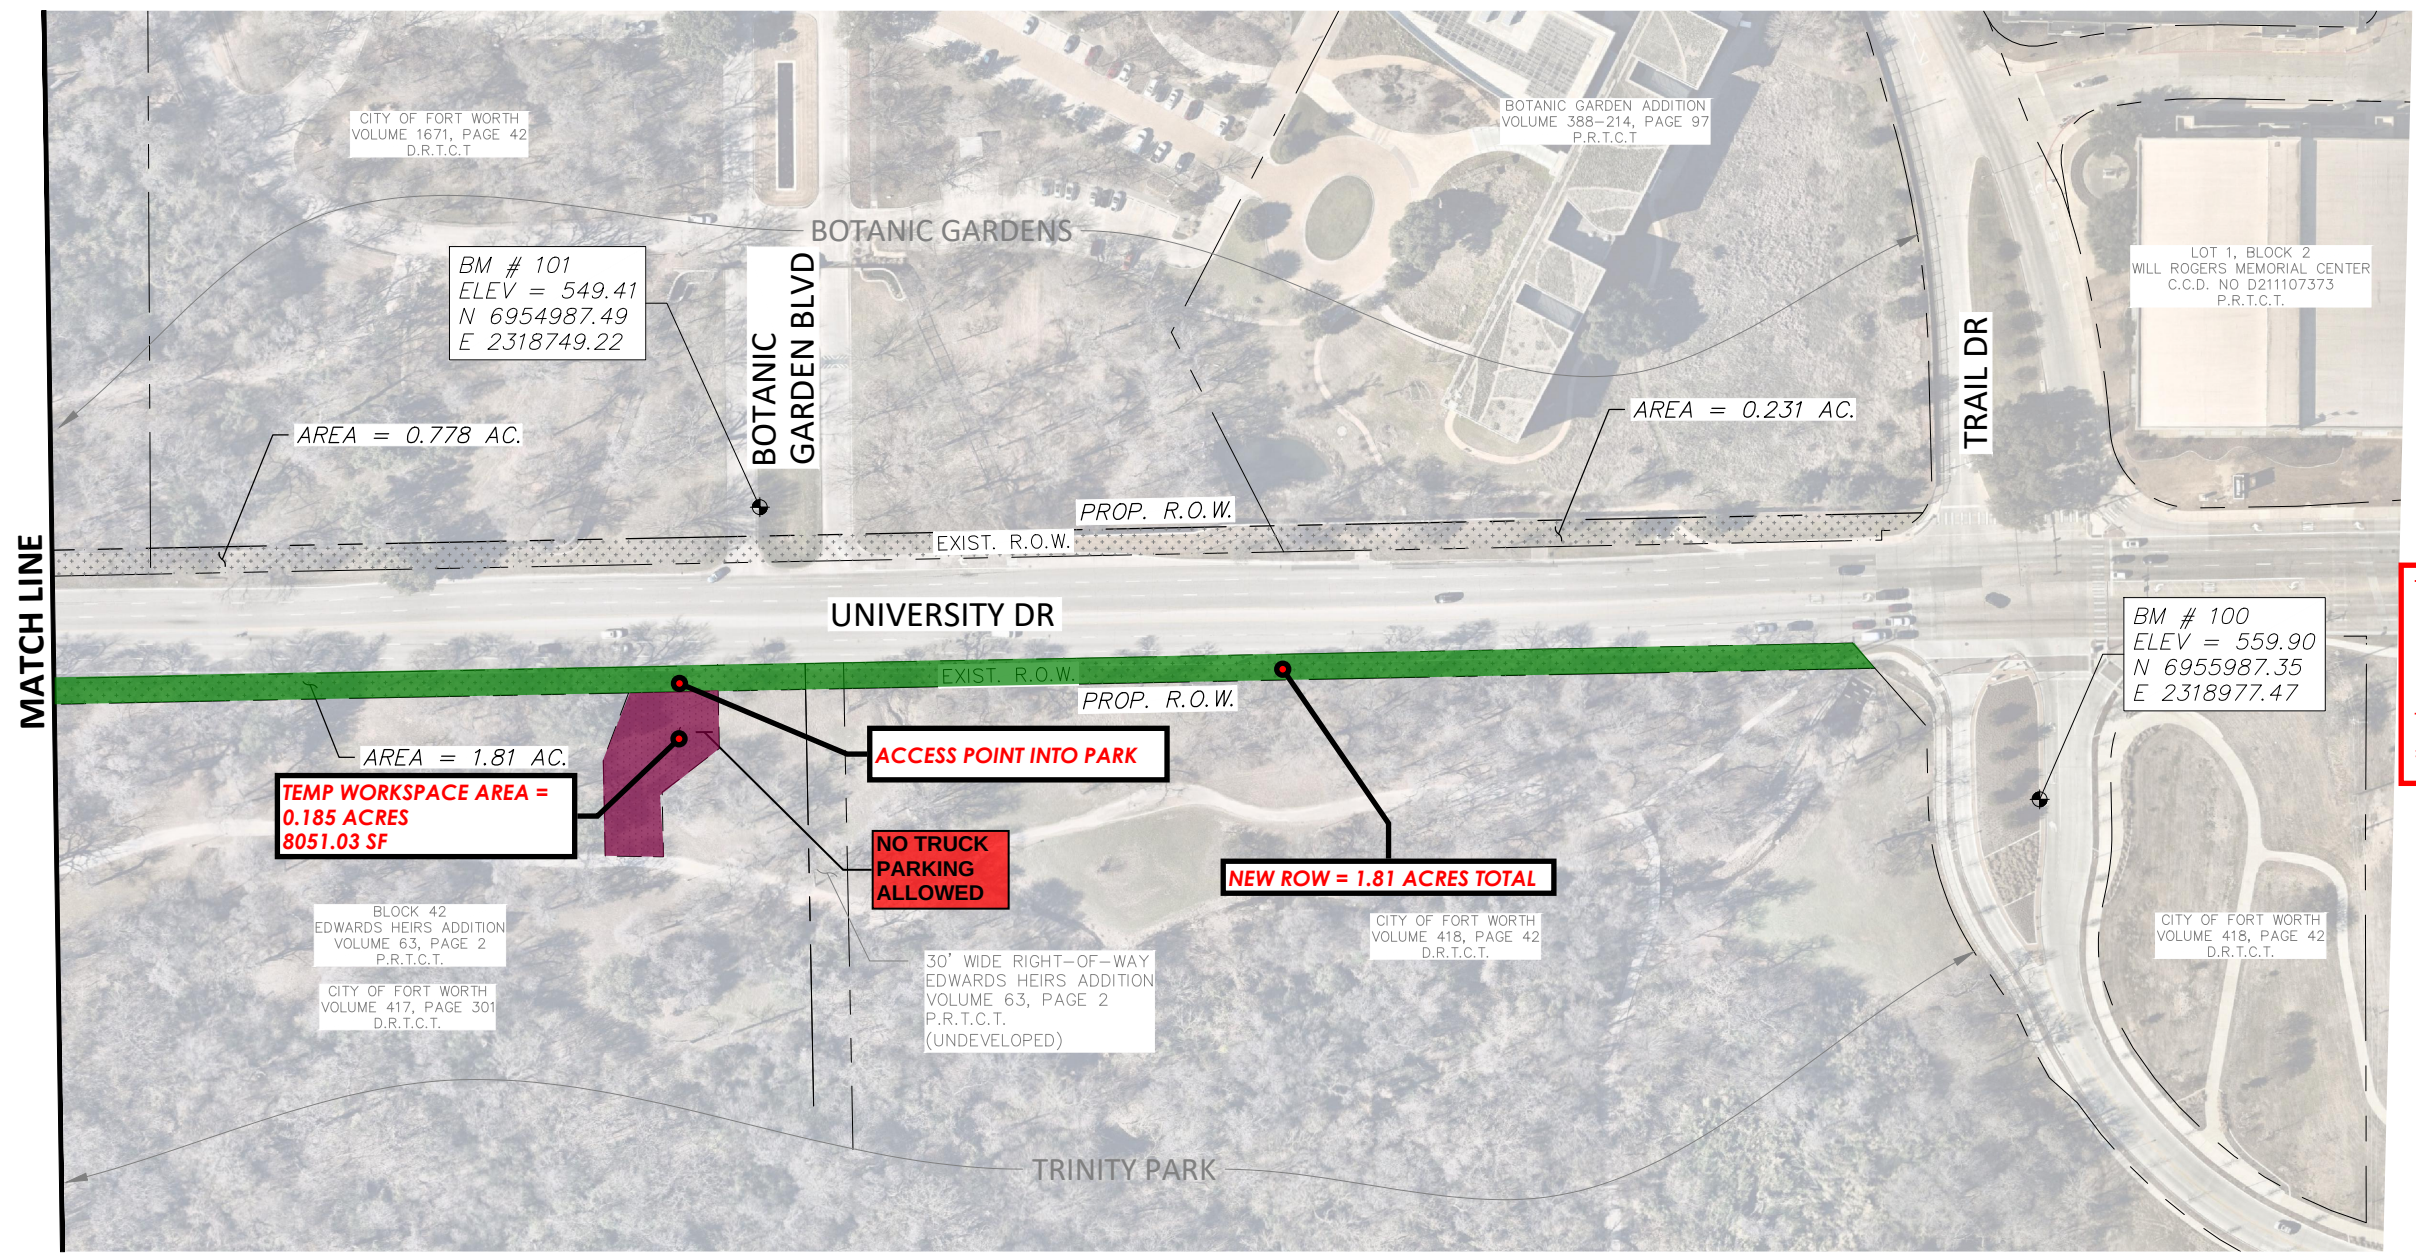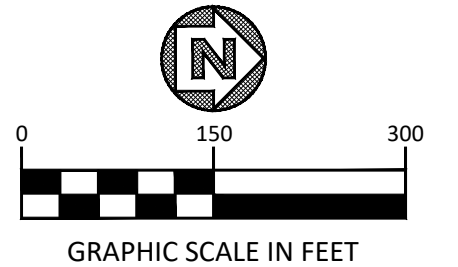

TRINITY PARK CONVERSION
RIGHT OF WAY = 1.808 ACRES
(78767.87 SF)

TEMPORARY CONSTRUCTION AREA
= 0.316 ACRES (13780.06 SF)

DATE	BY	REV	REVISION
			550 Bailey Avenue Suite 400 Fort Worth, TX 76107 817-335-1121
			(TX REG F-1114)

	
PROJ NO. 102497	FILE NO. K-XXXX

	Texas Department of Transportation © 2023
---	--

UNIVERSITY DRIVE ROADWAY IMPROVEMENTS				
TRINITY PARK CONVERSION				
R.O.W. & WORKSPACE PLAN				
(SHEET 3 OF 3)				

FED.RD. DIV. NO.	STATE	PROJECT NO.			HIGHWAY NO.
6	TEXAS				CS
STATE DISTRICT	COUNTY	CONTROL NO.	SECTION NO.	JOB NO.	SHEET NO.
FTW	TARRANT	0902	90	169	13

