


LEGEND:

PROP. WATER LINE 4" W


PROP. FIRE WATER LINE 6" FW

EX. WATER LINE EX-16" W

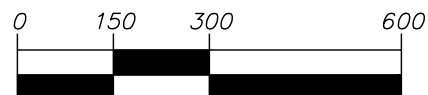

1 inch = 300 ft.

PARCEL 49
CASE NO. 153-16320-72
STATE OF TEXAS
VOL. 6923, PG. 1434
DRTCT

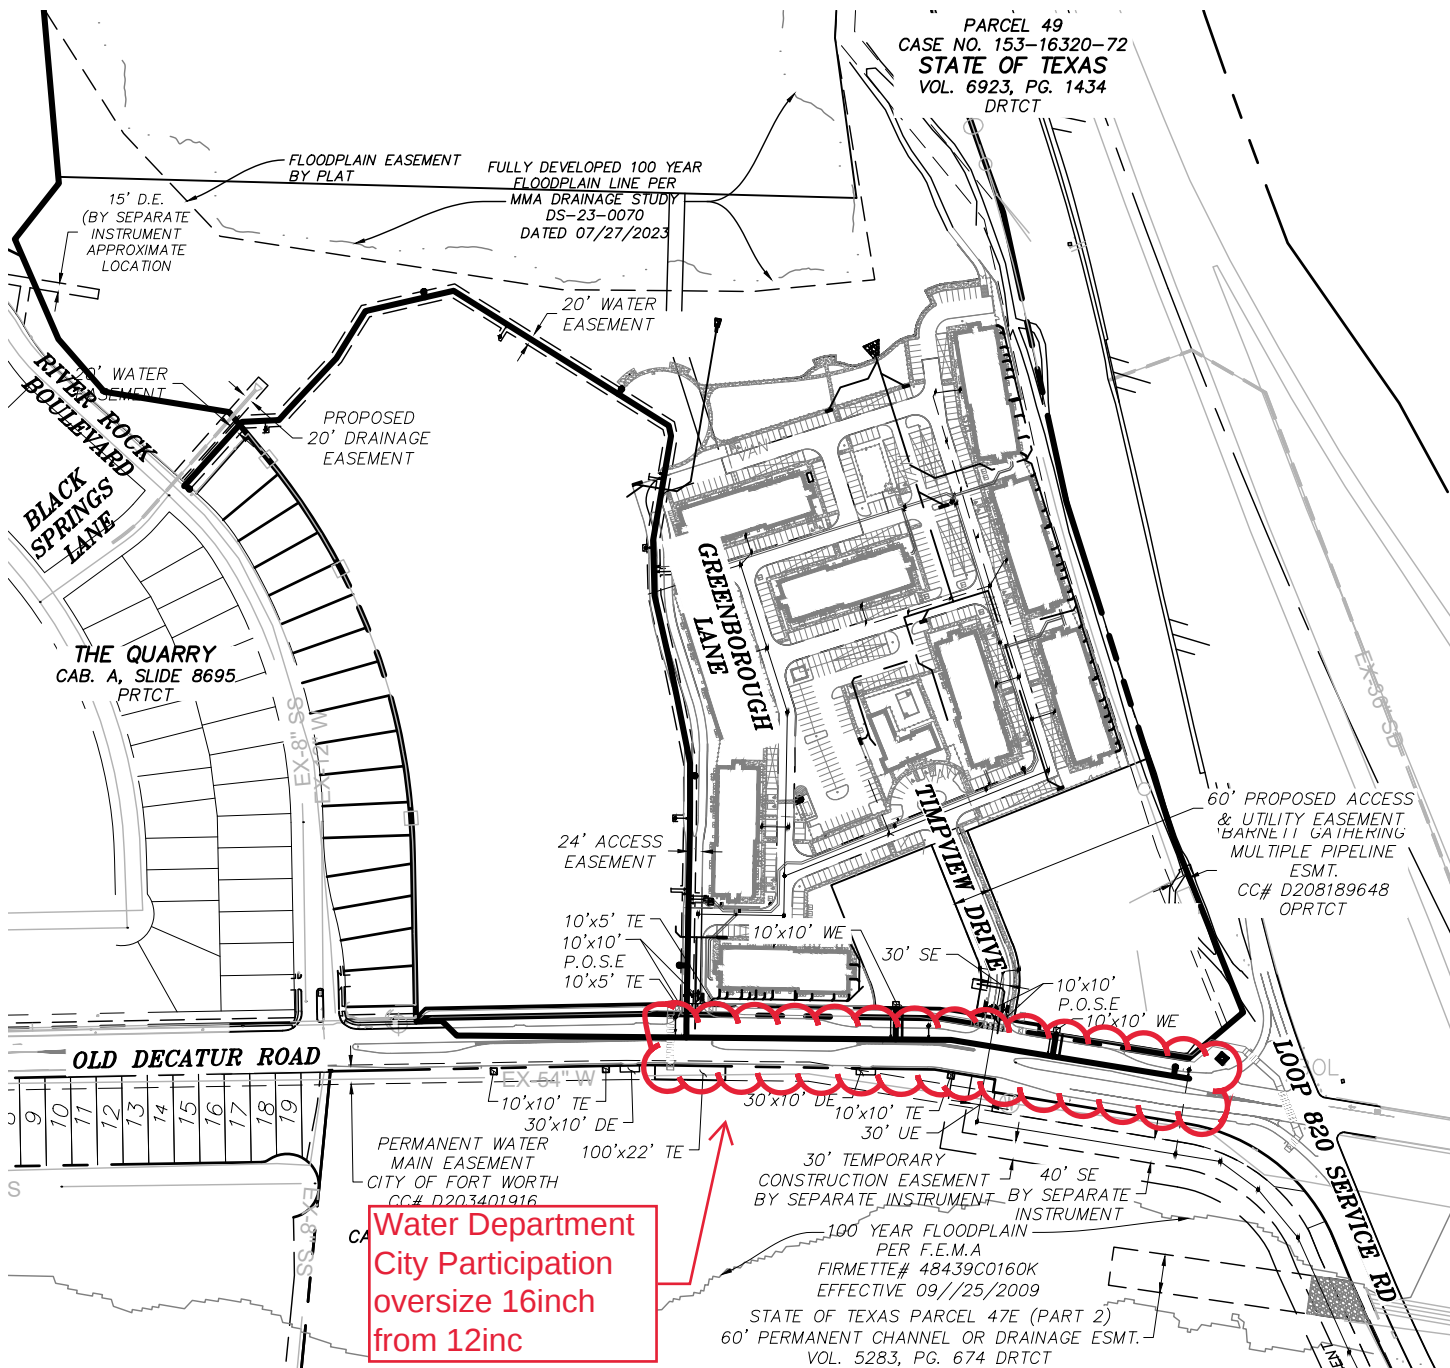

DATE: 12/6/2023

OWNER:
GS QUARRY FALLS
PHASE I OWNER, L.P.
600 E. LAS COLINAS BOULEVARD
SUITE 2100
IRVING, TEXAS 75039
TEL: 214-451-5698
EMAIL: jthulin@greystar.com
CONTACT: JR THULIN

**QUARRY FALLS
MULTI-FAMILY**

EXHIBIT A
OVERALL WATER
CITY PROJECT NO. 105084



mma

civil engineering surveying landscape architecture planning

tbpls registration number: f - 2759
tbpls registration/license number: 10088000
519 east border
arlington, texas 76010
817-469-1671
fax: 817-274-8757
www.mmatexas.com