


PLOTTED BY: KERCHO, JOSH
 PLOT DATE: 6/13/2016 1:41 PM
 LOCATION: K:\FTW_CIVIL\064484501 - CRYSTAL SPRINGS\CAD\SS-SHEETS\SEWER MAP.DWG
 LAST SAVED: 6/13/2016 11:29 AM

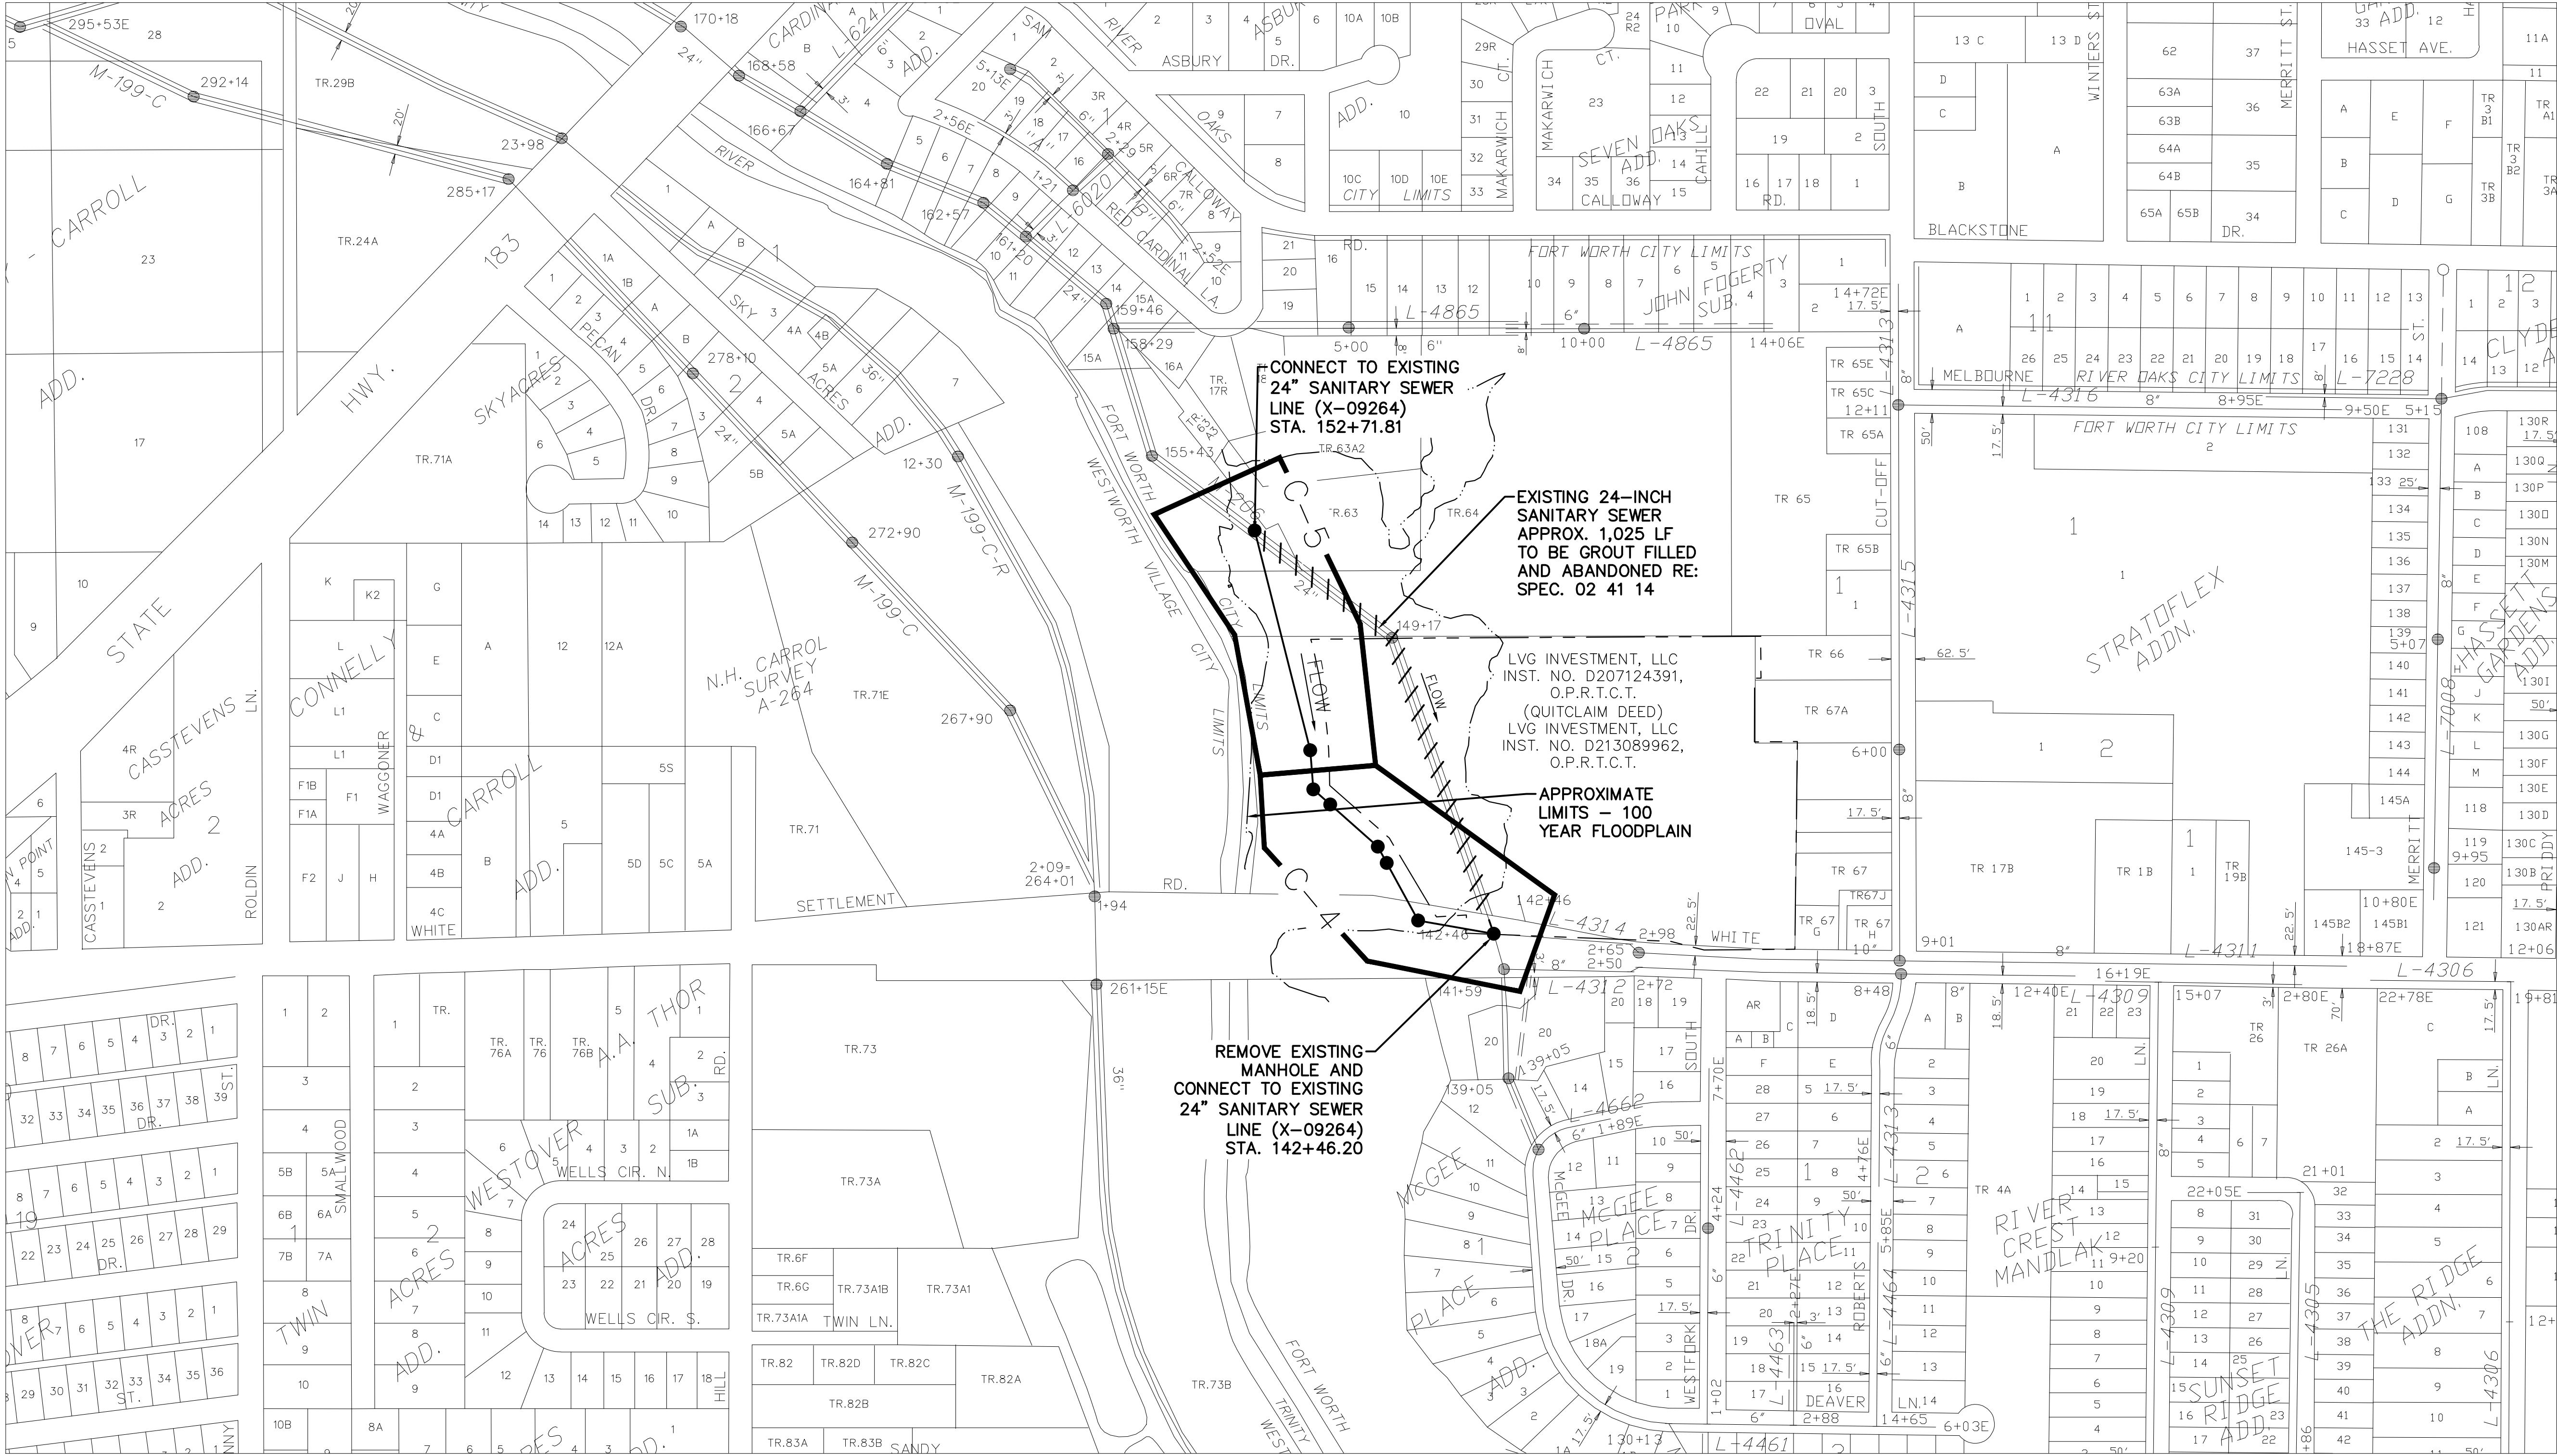

CONTACT LIST

KHAL JAAFARI, P.E.
 RICHARD SMITH
 DEAN KUHN
 CHUCK VESSEY
 JOSH KERCHO, P.E.
 DIGTESS

CITY OF FORT WORTH
 LVG INVESTMENTS
 TARRANT REGIONAL WATER DISTRICT
 ACCESS MIDSTREAM
 KIMLEY-HORN AND ASSOCIATES, INC.
 DIGTESS

(817) 392-7872
 (214) 521-8520
 (817) 335-2491
 (817) 688-5931
 (817) 335-6511
 1-800-344-8377

LEGEND

- PROPOSED SEWER LINE
- PROPOSED MANHOLE
- \\ \\ PROPOSED ABANDONMENTS
- EXISTING SEWER LINE
- ⊗ EXISTING MANHOLE

HORIZONTAL SCALE: 1" = 200'
 FOR 11x17 PLOT, SCALE: 1" = 400'
 REFERENCE CITY OF FORT WORTH MASTER MAP NUMBER
 MAP # 2024-396
 MAP # 2030-396

PROJECT BENCHMARKS:

- CFW MONUMENT #6808
 NORTHING: 6962188.30
 EASTING: 2305675.36
 ELEVATION: 567.603'
- TEMPORARY BENCHMARK #1
 NORTHING: 6962261.99
 EASTING: 2305638.59
 ELEVATION: 550.10

06/13/2016

CITY OF FORT WORTH

24-INCH M-206 SANITARY SEWER

RELOCATION

PROPOSED SEWER LINE

LOCATION MAP

DATE:	June 2016
DESIGN:	JCK
DRAWN:	CP/KLW
CHECKED:	JRT
KHA NO.:	064484501

SHEET

C-1

No.	Revision	By	Date